


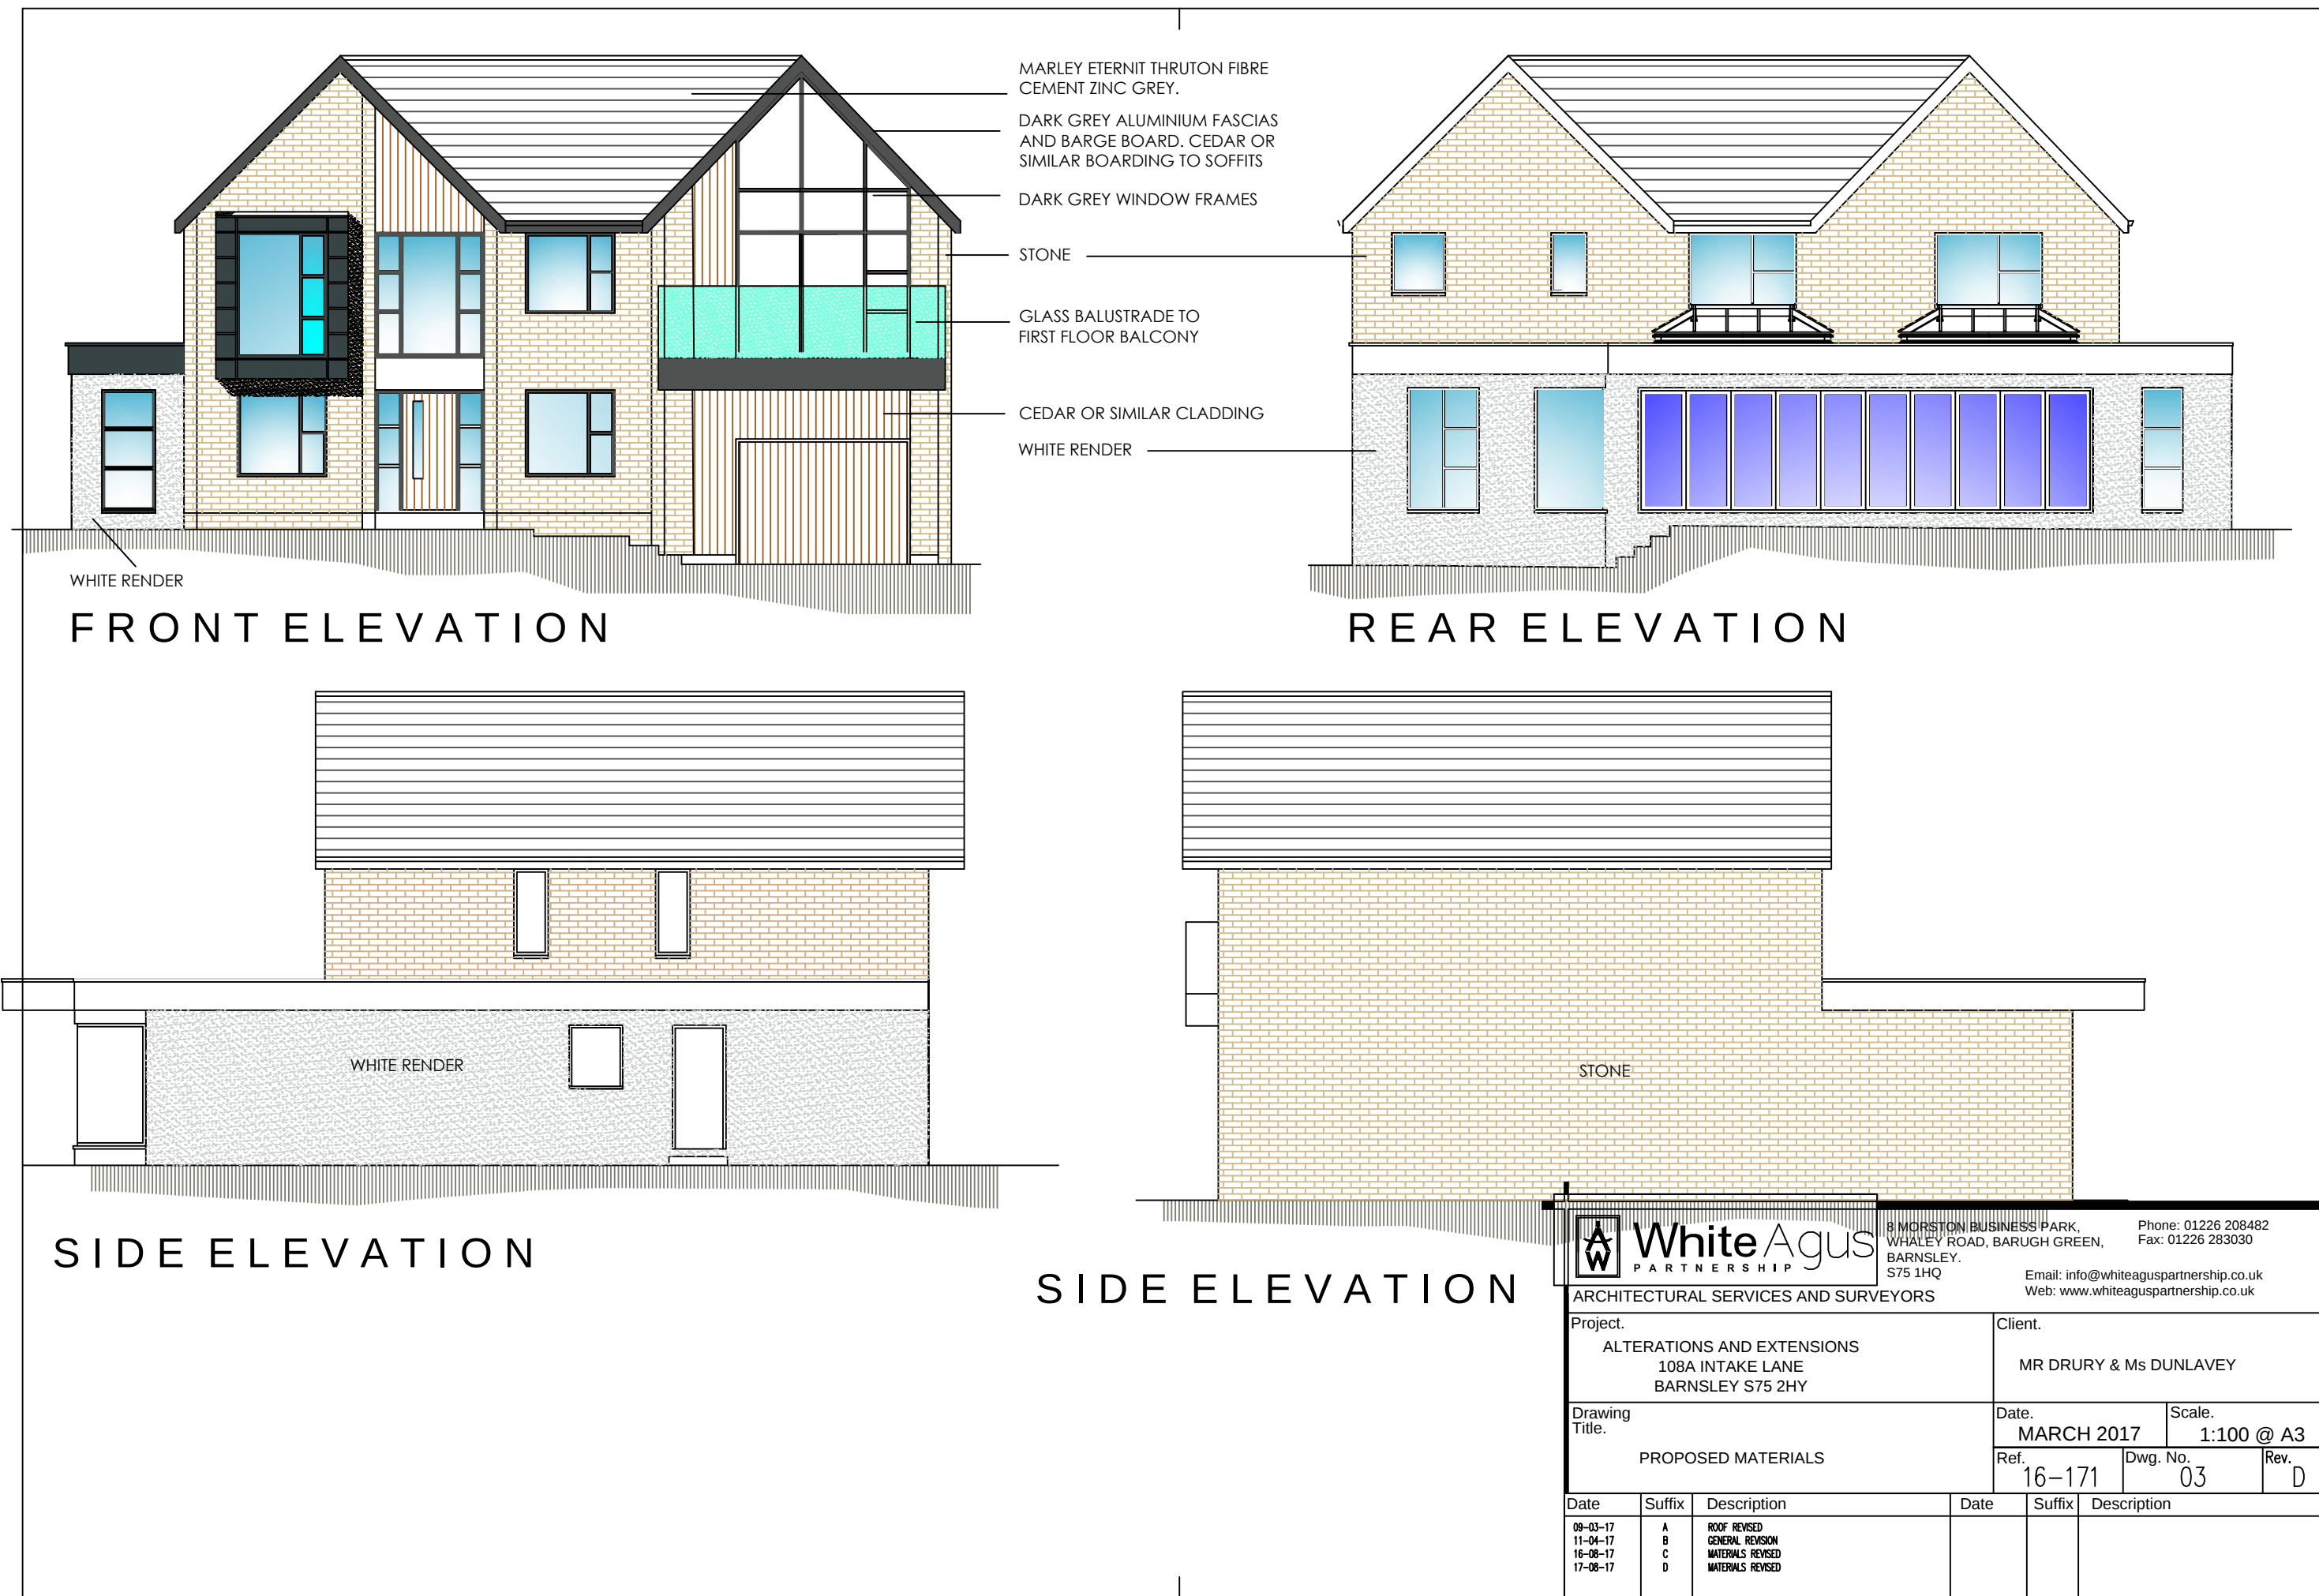

- MARLEY ETERNIT THRUTON FIBRE CEMENT ZINC GREY.
- DARK GREY ALUMINIUM FASCIAS AND BARGE BOARD. CEDAR OR SIMILAR BOARDING TO SOFFITS
- DARK GREY WINDOW FRAMES
- STONE
- GLASS BALUSTRADE TO FIRST FLOOR BALCONY
- CEDAR OR SIMILAR CLADDING
- WHITE RENDER

WHITE RENDER

FRONT ELEVATION

REAR ELEVATION

WHITE RENDER

SIDE ELEVATION

STONE

SIDE ELEVATION



8 MORSTON BUSINESS PARK,
WHALEY ROAD, BARUGH GREEN,
BARNSELY, S75 1HQ
Phone: 01226 208482
Fax: 01226 283030
Email: info@whiteaguspartnership.co.uk
Web: www.whiteaguspartnership.co.uk

ARCHITECTURAL SERVICES AND SURVEYORS

Project. ALTERATIONS AND EXTENSIONS 108A INTAKE LANE BARNSELY S75 2HY			Client. MR DRURY & Ms DUNLAVEY		
Drawing Title. PROPOSED MATERIALS			Date. MARCH 2017	Scale. 1:100 @ A3	
Ref. 16-171			Dwg. No. 03	Rev. D	
Date	Suffix	Description	Date	Suffix	Description
09-03-17	A	ROOF REVISED			
11-04-17	B	GENERAL REVISION			
16-08-17	C	MATERIALS REVISED			
17-08-17	D	MATERIALS REVISED			