




L 21 South West Elevations

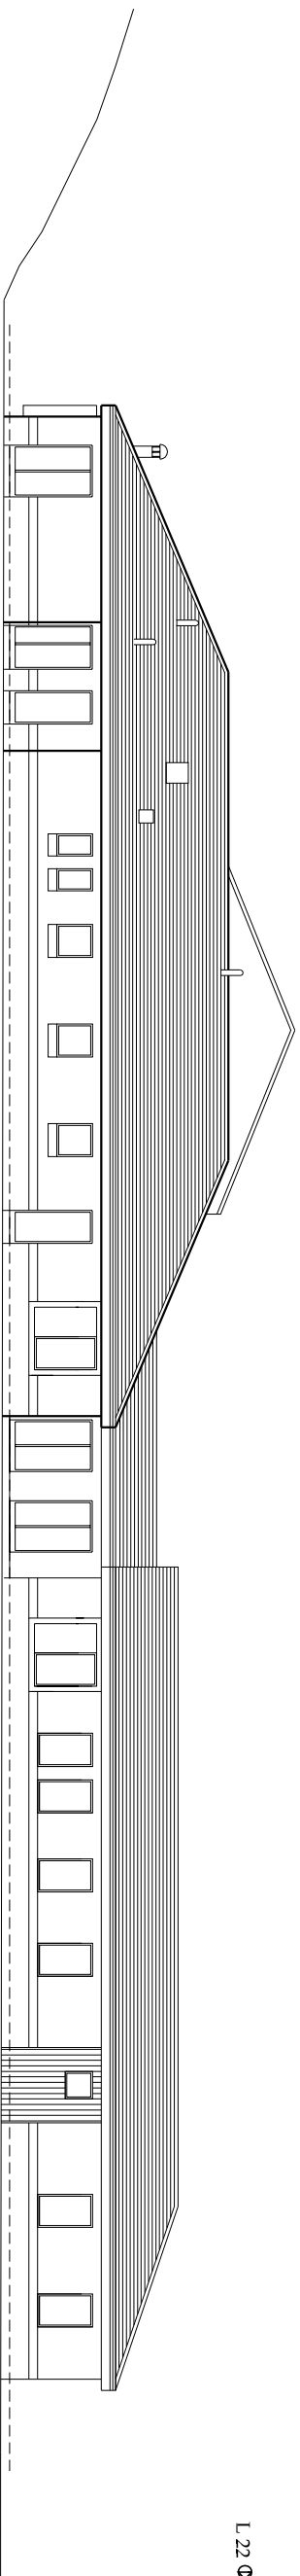



L 22 North West Elevations

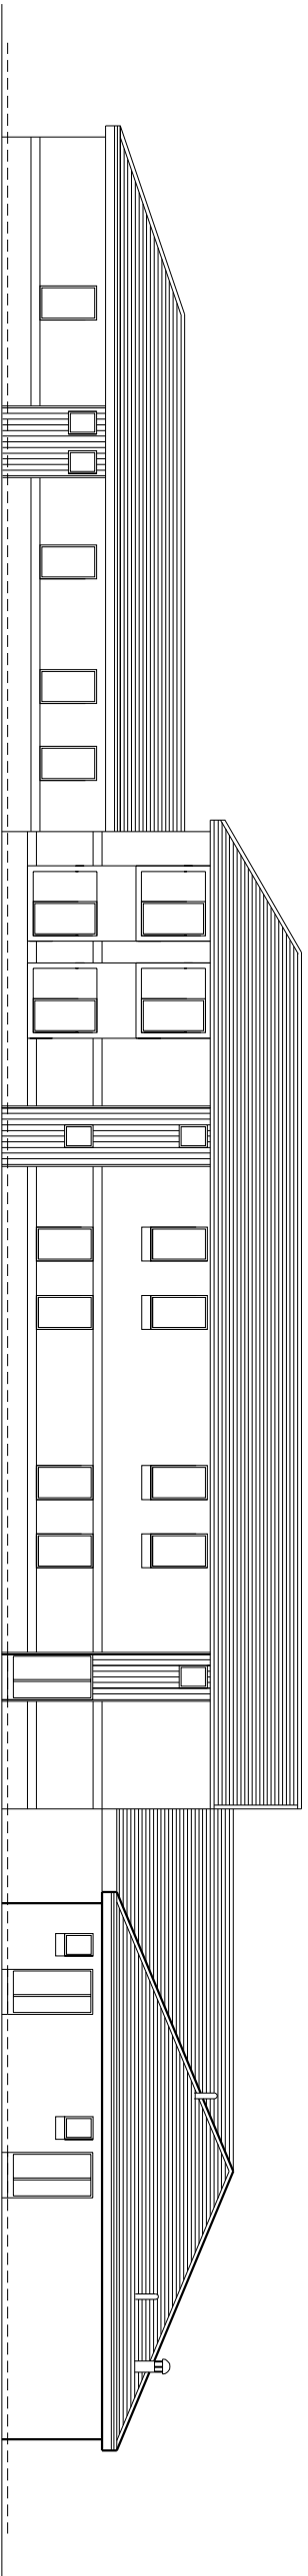

L 23 North East Elevations

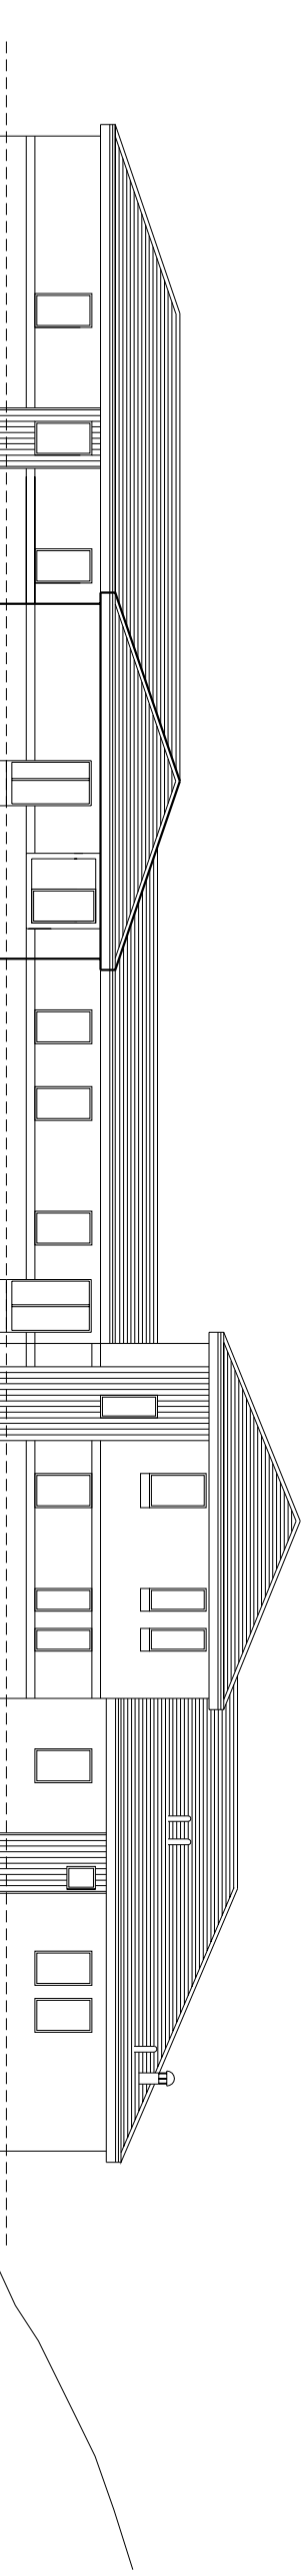

L 24 South East Elevations

 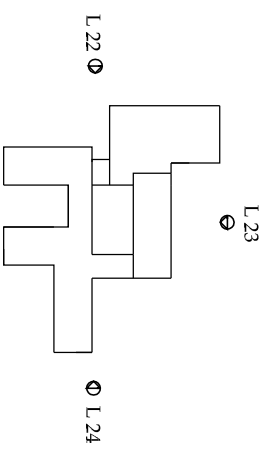

Revision	Description	Date

Do not scale from this drawing.  
Any errors, omissions and discrepancies to be reported to the Architects as soon as they are discovered and instruction sought before proceeding.

Drawing Status:	PLANNING
-----------------	----------

Maplewell Care Home  
Barnsley

**EXISTING CARE HOME ELEVATIONS**

ALSTON MURPHY ASSOCIATES architects planning & supervision

57 Girdings Street  
Newcastle upon Tyne  
NE4 5RE

Scale: 1:200 @ A3 Date: June '11  
Drawn: OC Auth:

Tel: 0191 220 2050  
Fax: 0191 221 0459  
info@alstonmurphy.com

1535 E 21-24