






Front Elevation
Scale 1:100

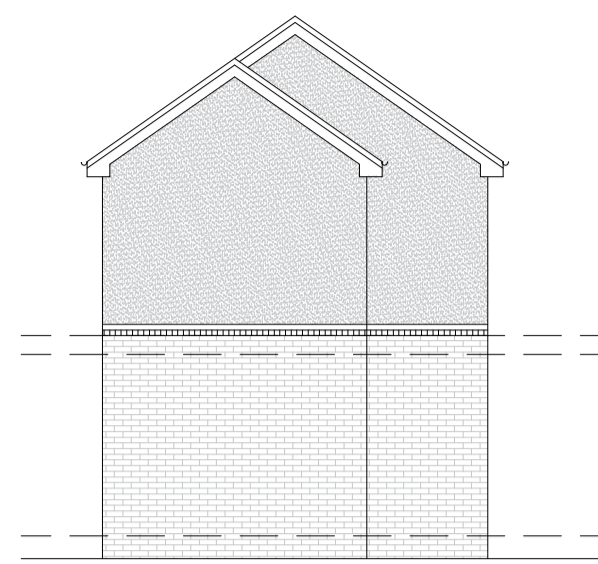


Side Elevation
Scale 1:100

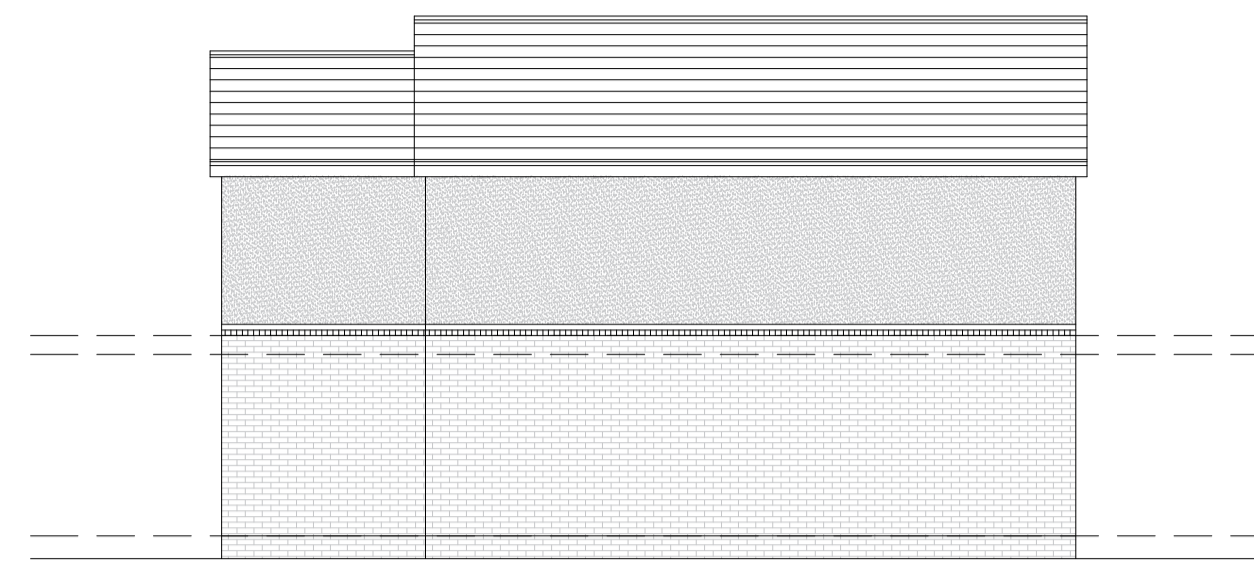


Rear Elevation
Scale 1:100

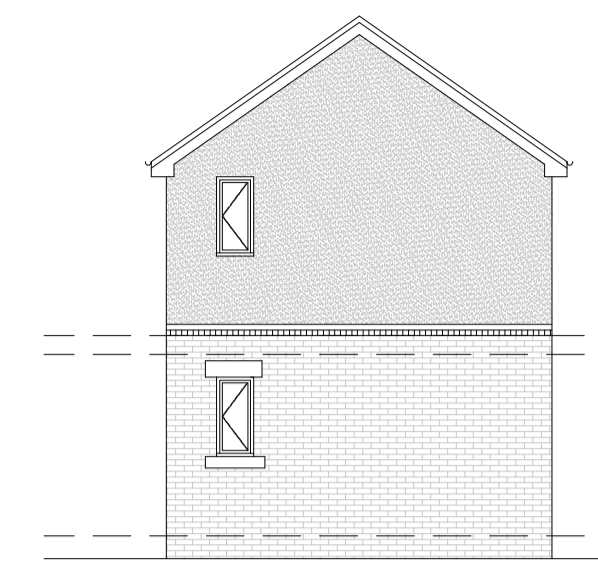


Side Elevation
Scale 1:100

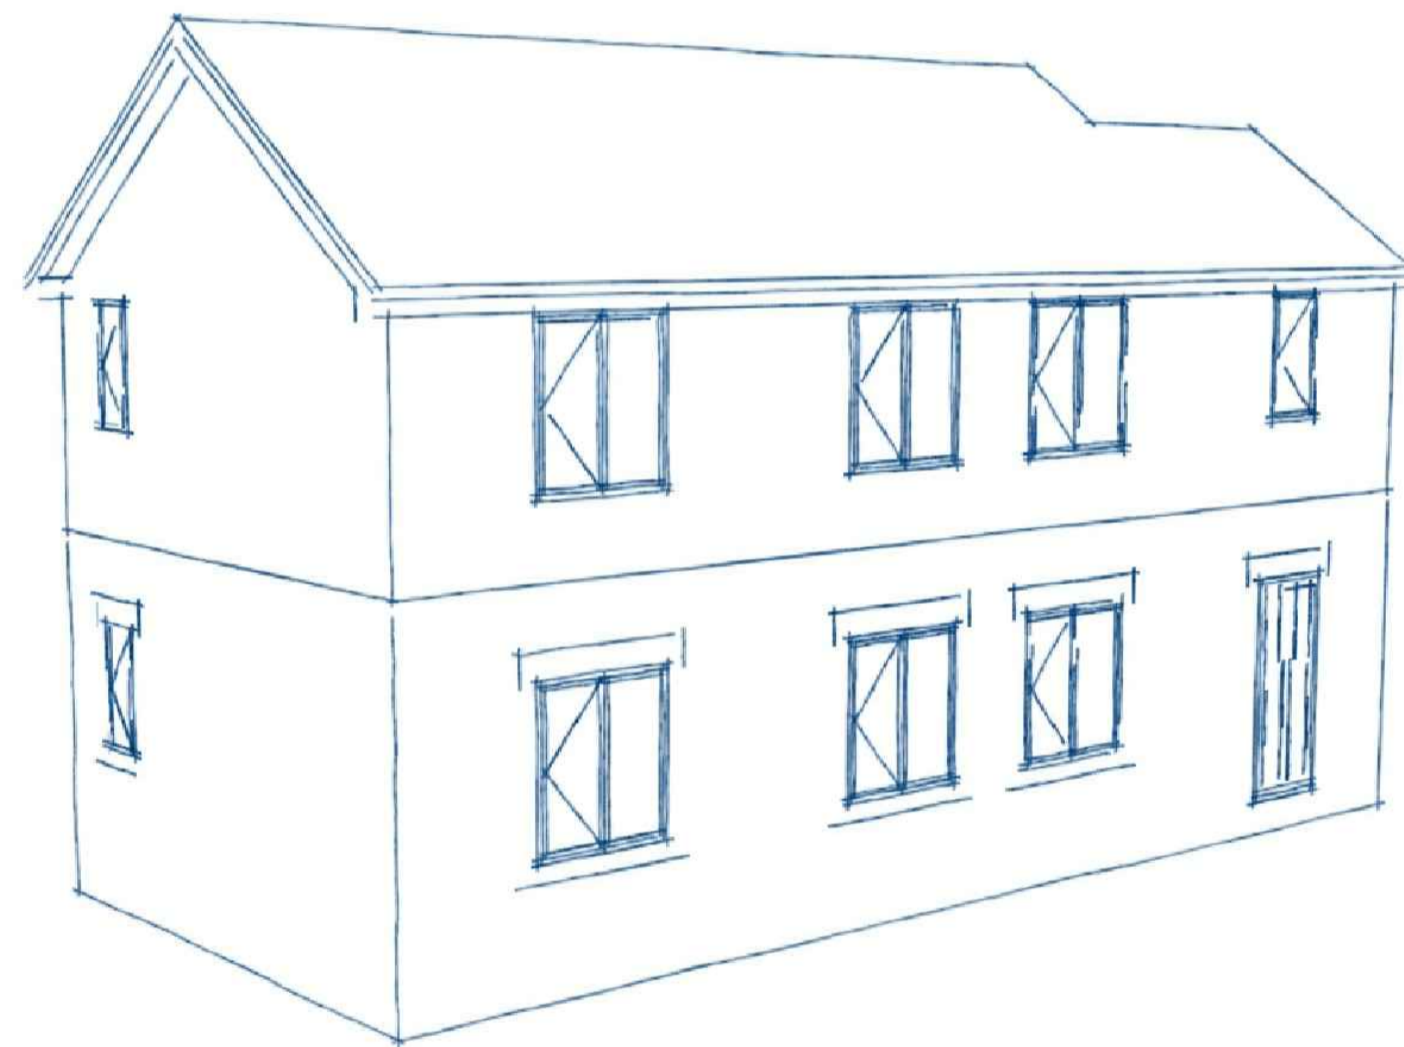


Sketch
Scale NTS

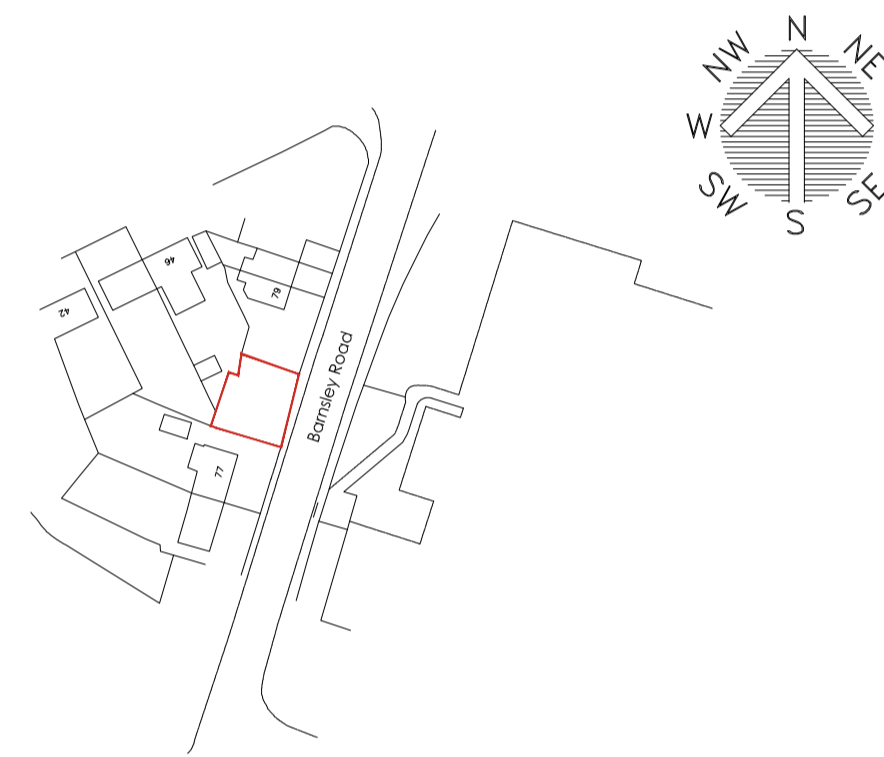


Location Plan
Scale 1:1250

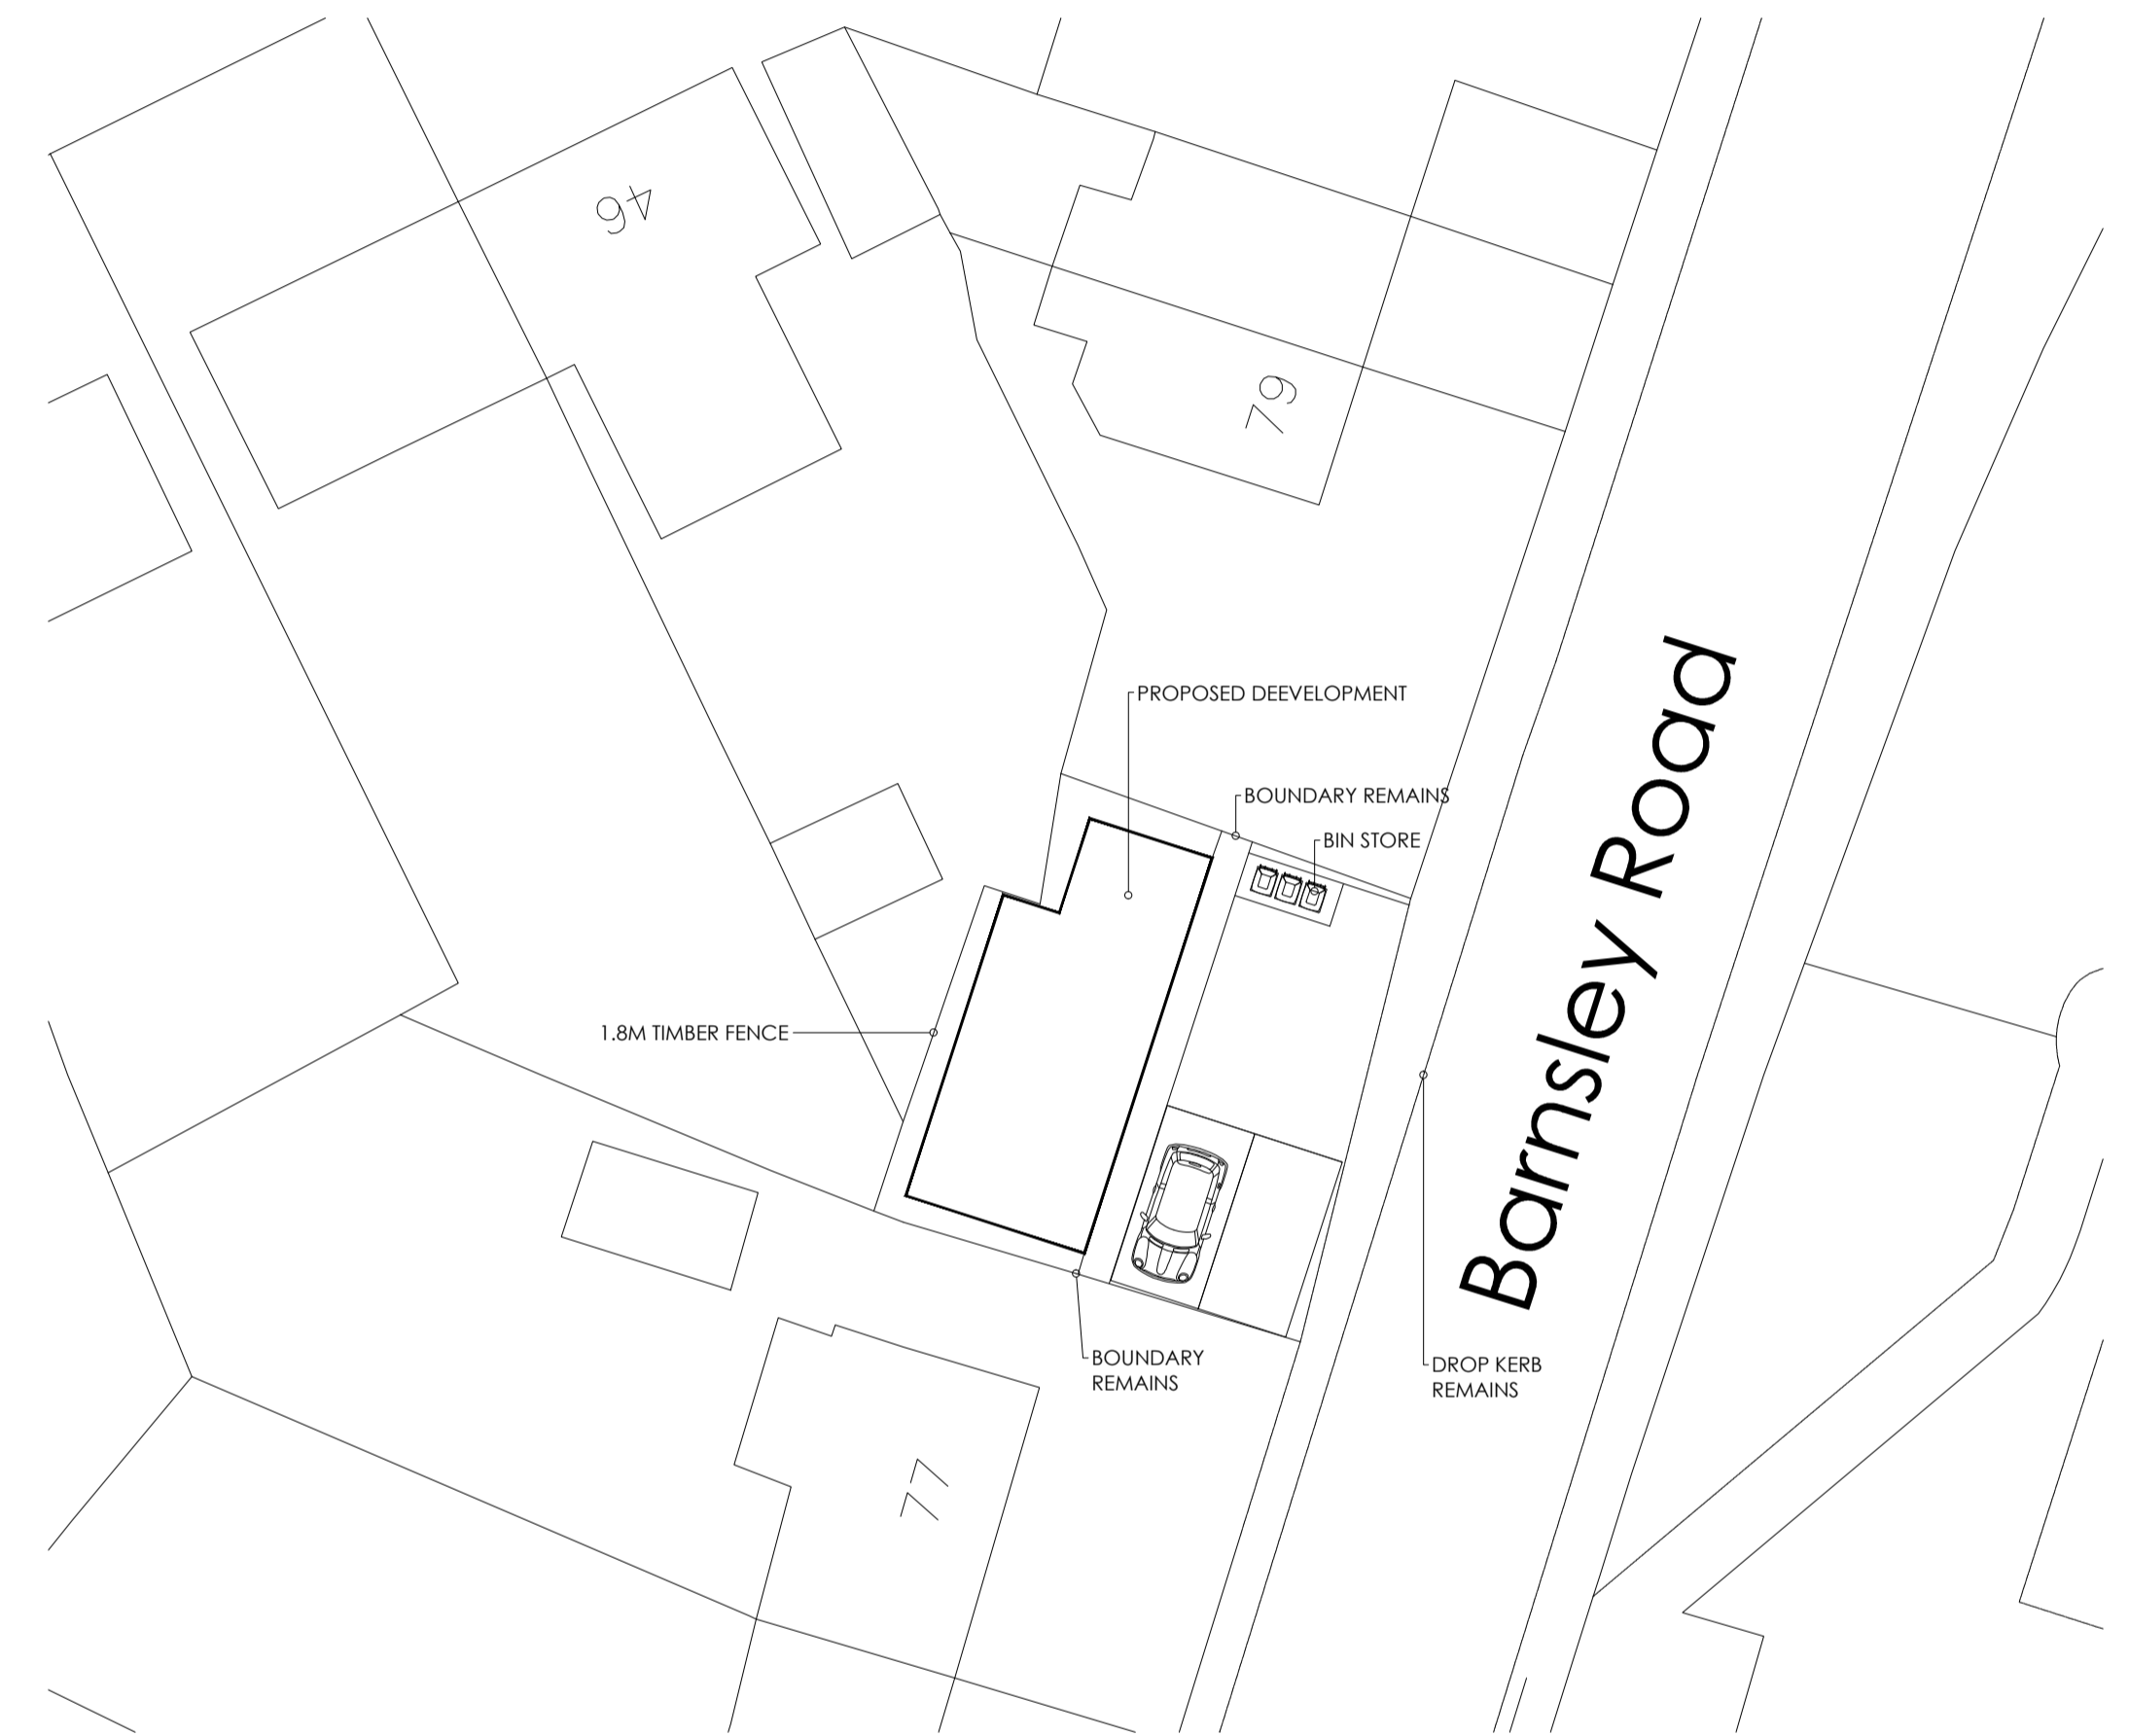

Site Plan
Scale 1:500

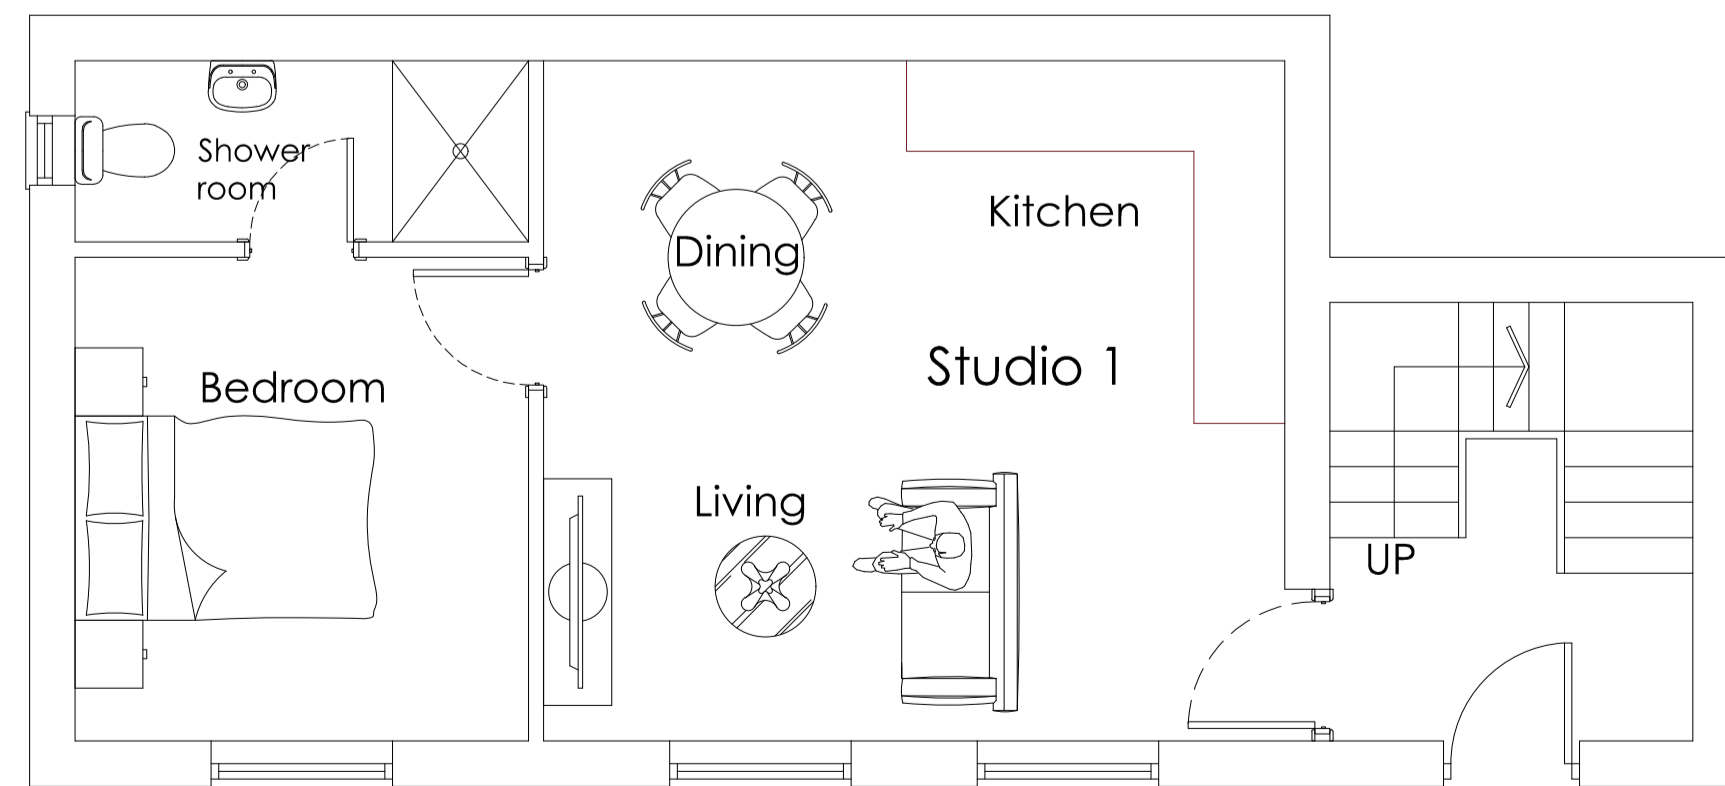

Ground Floor Plan
Scale 1:50

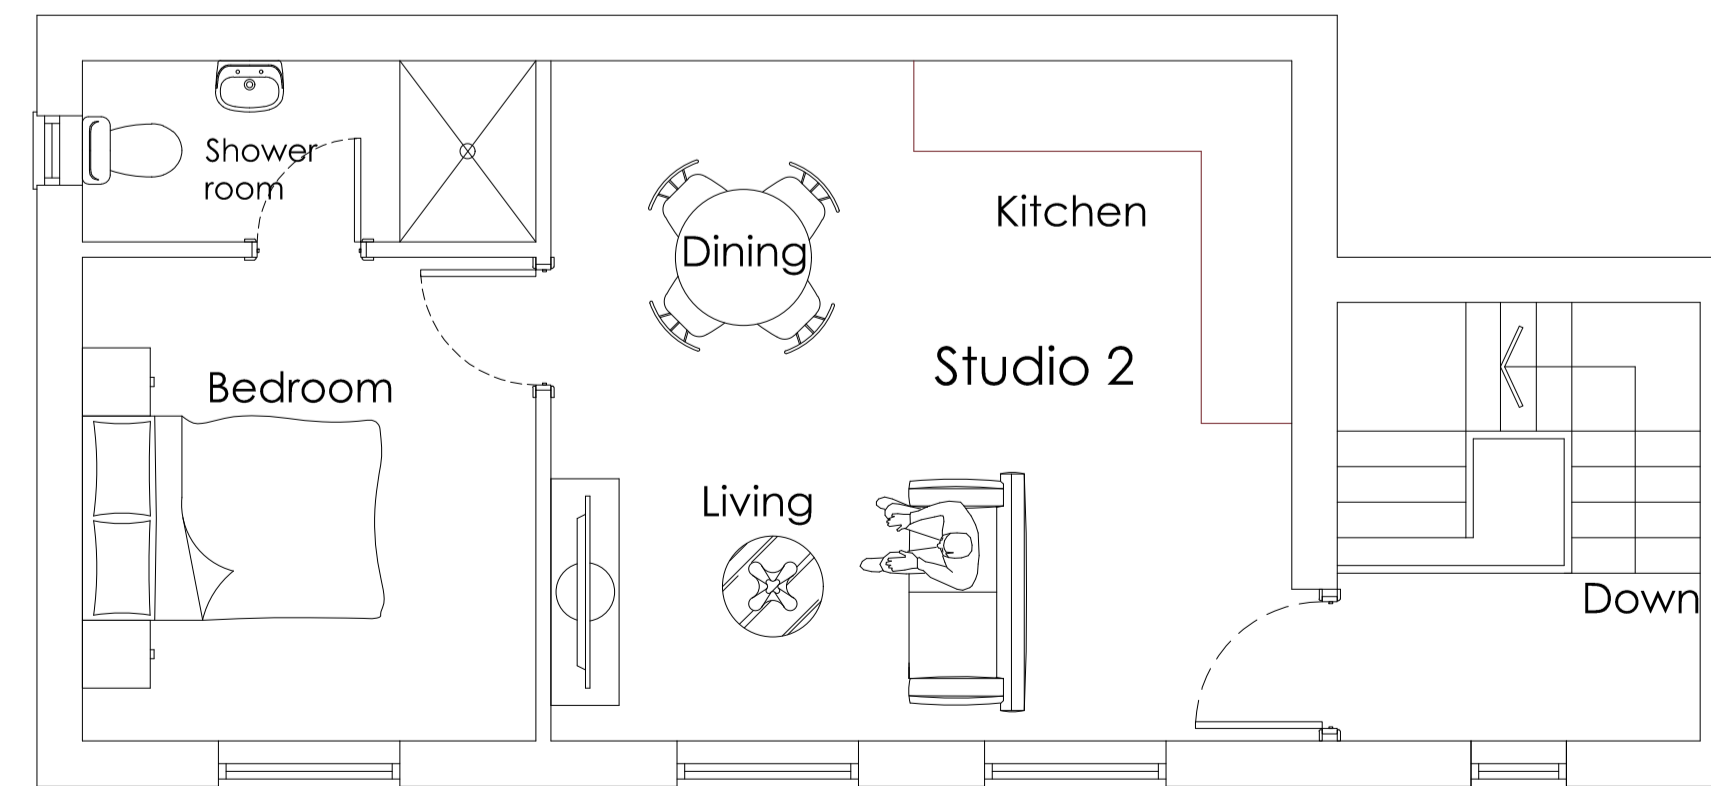

First Floor Plan
Scale 1:50

| | | | | | |
|---|--|---|--|--|--|
| | | OFFICE ONE, 34 VICTORIA ROAD, BARNSELEY, S70 2BU | | Phone: 01226 208482 Email: info@whiteaguspартnership.co.uk Web: www.whiteaguspартnership.co.uk | |
| ARCHITECTURAL SERVICES | | | | Client: MR A. NICHOLSON | |
| Project: PROPOSED DEVELOPMENT LAND ADJ 77 BARNSELEY RD BARNSELEY, S75 3JS | | | | Date: MARCH 2019 | |
| Drawing Title: PLANS & ELEVATIONS | | | | Scale: 1:50 @ A1 | |
| Ref: 18-126 | | | | Dwg. No.: 01 | |
| Date | | Suffix | | Description | |
| | | | | | |