


The general contractor is responsible for the verification of all dimensions and quantities. It is to be understood that any discrepancy, however small, shall be the responsibility of the contractor.

The date of the revision is indicated in a computer copy of the drawing shall be printed to not conveyed by the paper copy.

Revisions:

Rev A JK 09.10.2008
 New Lodge Crescent
 site plan drawing number
 2121/15/211A

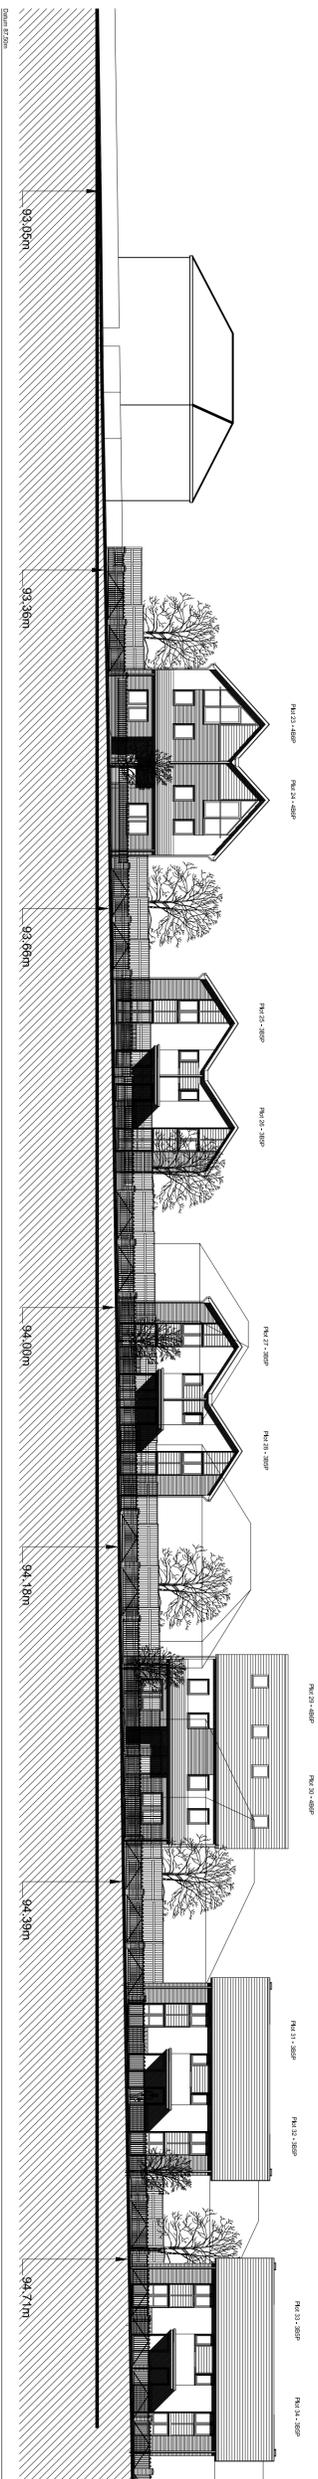


Section F-F (New Lodge Crescent)



Section G-G (New Lodge Crescent)




Section H-H (Standhill Crescent)

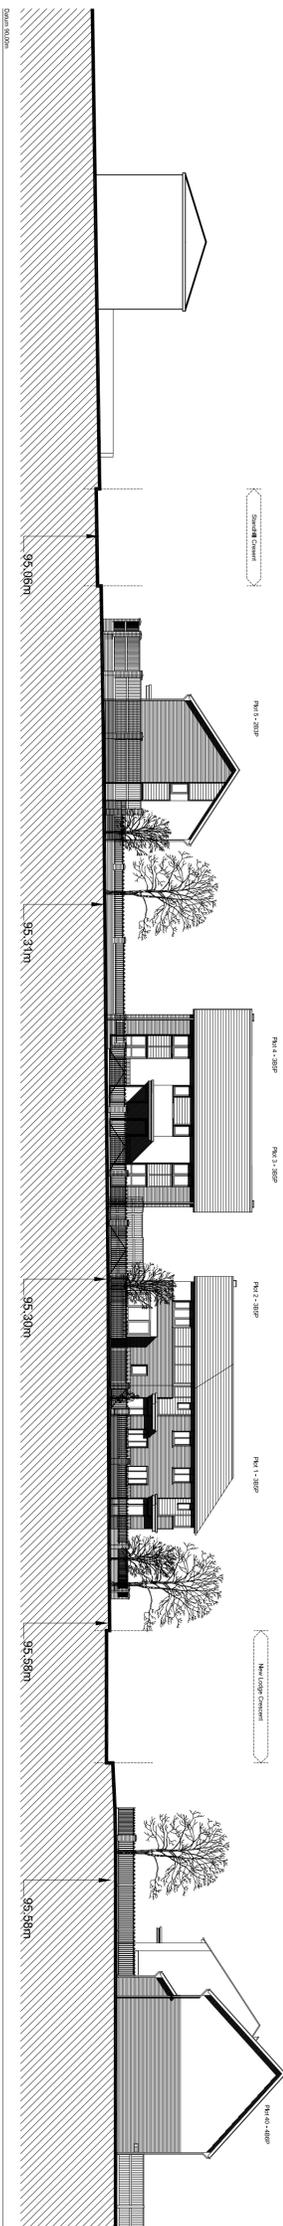

Section I-I (Murdoch Place)



GRAPHIC SCALE BAR
 0 4 8
 METERS

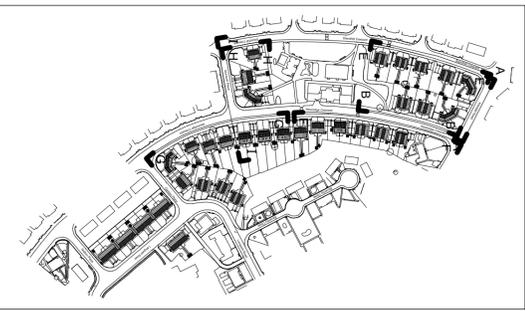

drawing status

- approved
- contribution
- preliminary
- record
- information
- comment
- binder

Scale 1:200 @ A1

Date JULY 2008

Drawn C.OPDY

Design 2121/15/211A

Site Sections 2 of 3

New Lodge Crescent, Phase 1

Barnsley

Woodhill, Woodhill Lane, Leeds LS28 5NY. TEL: 0113 239 3414, FAX: 0113 256 9468, E-MAIL: architects@cccmhlp.com

