


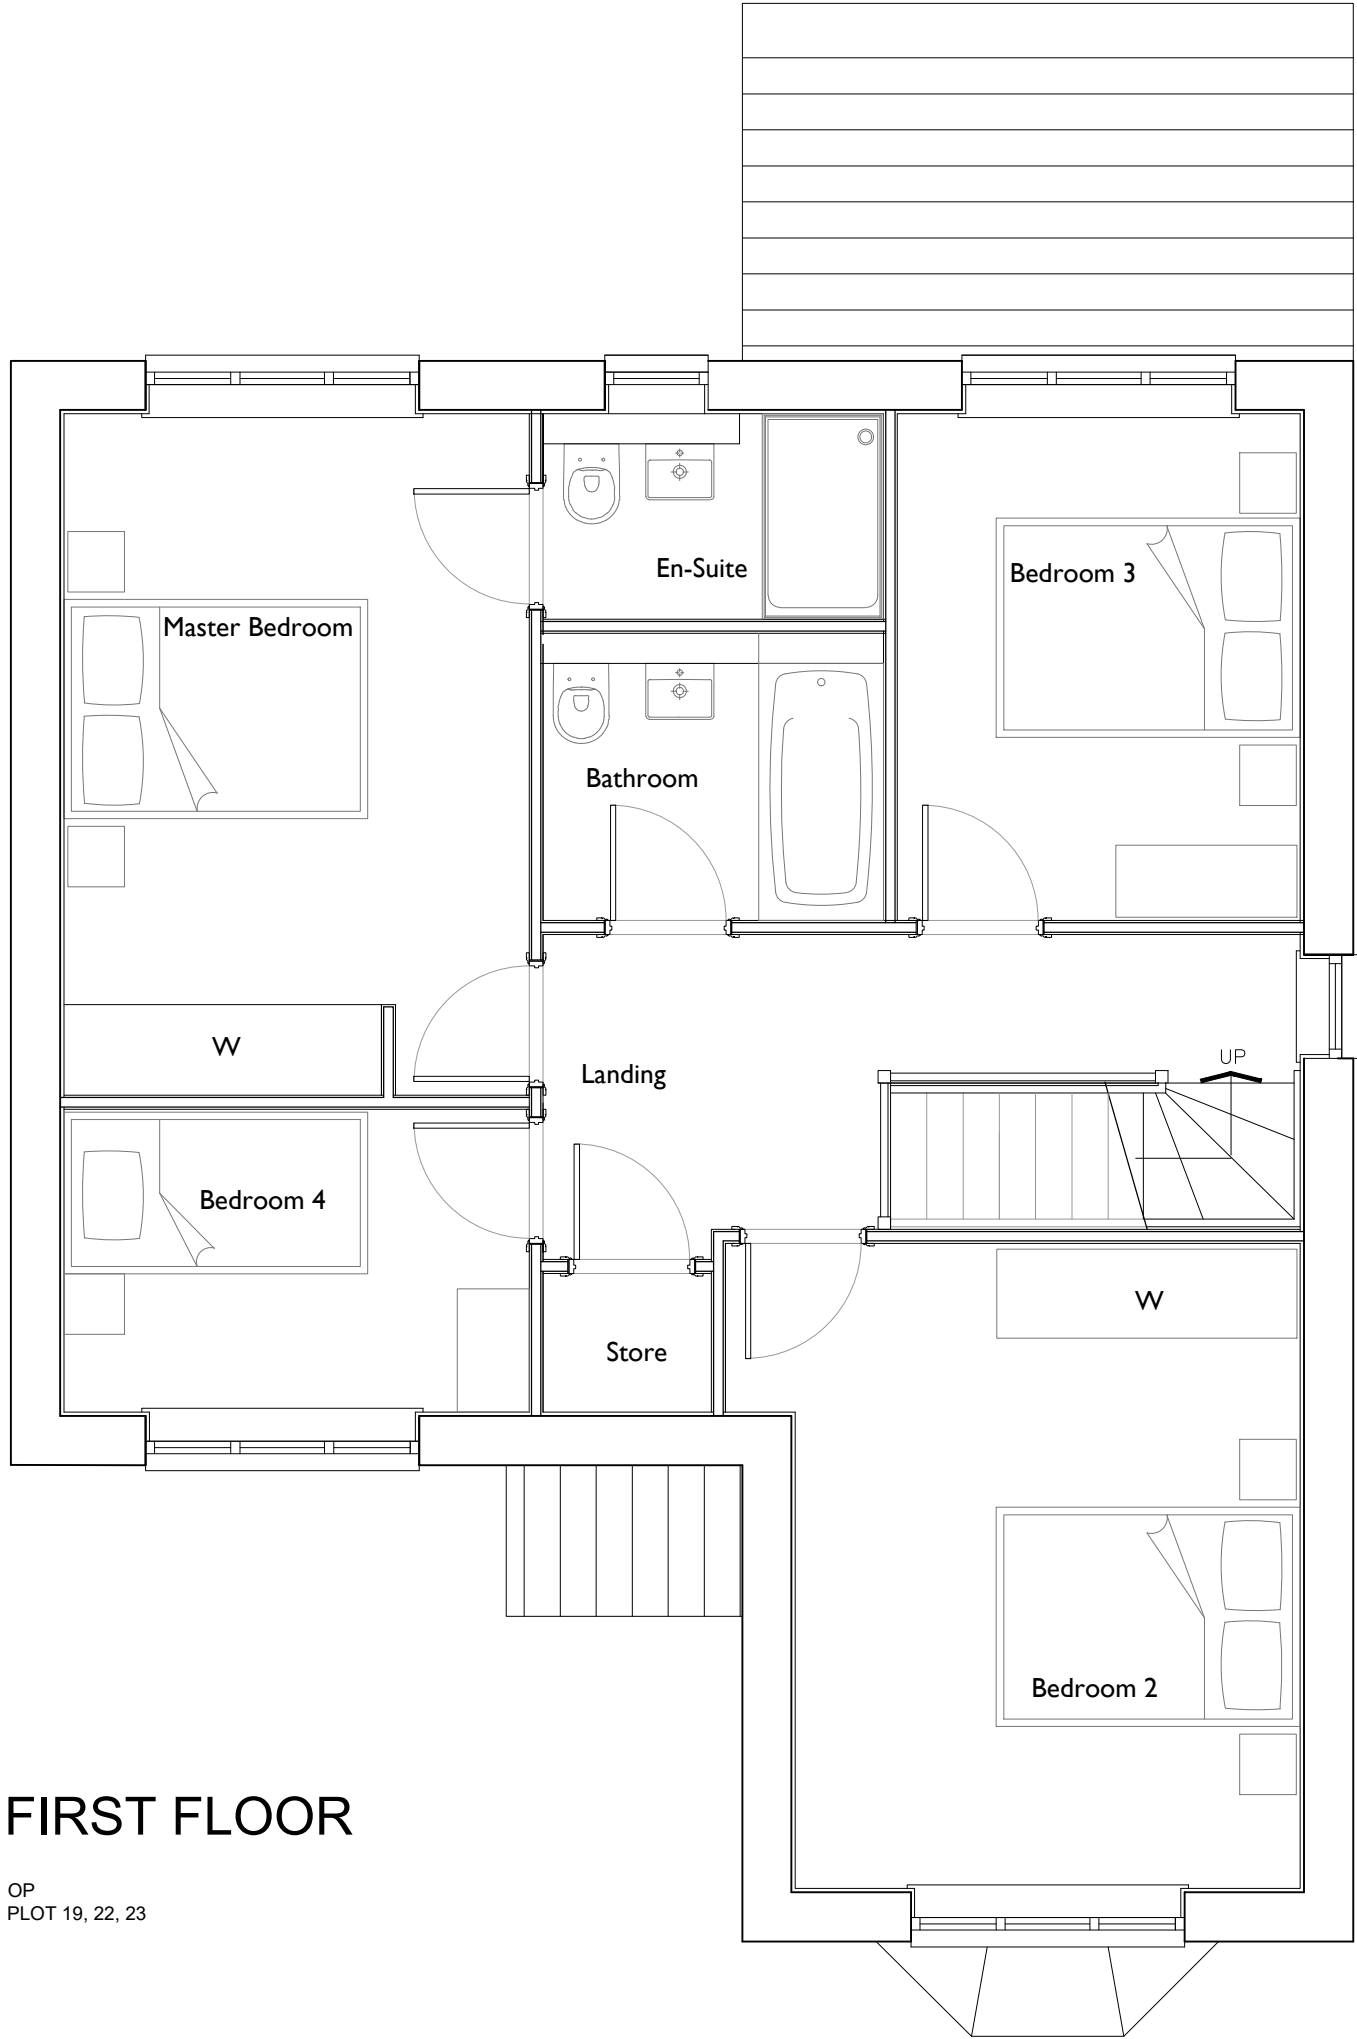

FIRST FLOOR

OP  
PLOT 19, 22, 23

| Date | Description      | Rev | House Type  | Thorpe Arch Grange<br>Walton Road<br>Thorp Arch<br>LS23 7BA | Scale @ A3  | 1:50       | Date    | 18/03/21 |
|------|------------------|-----|-------------|-------------------------------------------------------------|-------------|------------|---------|----------|
|      | Drawing Title    |     | N402        |                                                             | Drawn       | JL         | Checked |          |
|      | First Floor Plan |     |             |                                                             | Drawing No. | TS-N402.02 | Rev.    |          |
|      | Site             |     | Thurlistone |                                                             |             |            |         |          |



01937 543599  
www.newethomes.co.uk