

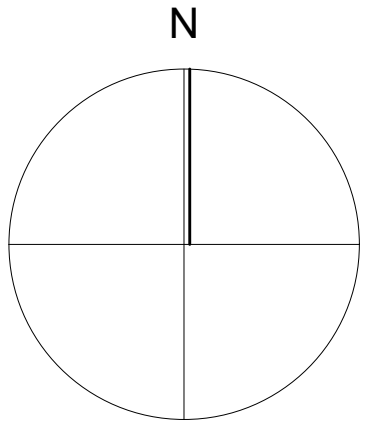


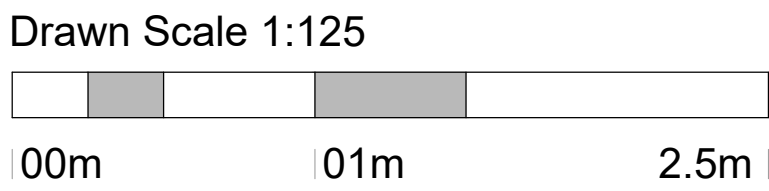

EXISTING SITE PLAN 1:125 @ A1

\*For the purposes of Planning Consent the following applies to any copy of this drawing made by the Local Authority:  
This copy has been made by and with the authority of the person required to make the plan and drawing open to public inspection pursuant to Section 47 of the Copyright, Designs and Patents Act 1988. Unless that Act provides a relevant exception to copyright, the copy must not be copied without the prior permission of the copyright owner. If any copy is made under the authority only the whole drawing including the copyright holder's name and this notice, is to be copied.\*

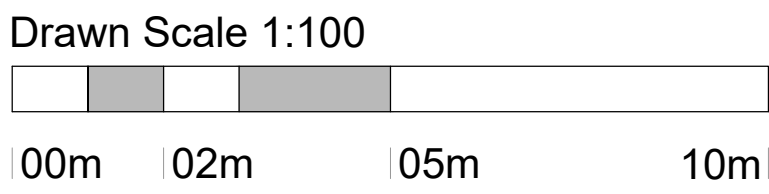

Issue Purpose: PLANNING APPLICATION

AHJ architects  
The Courtyard  
12a Commercial Road  
Skelmanthorpe  
Huddersfield  
HD8 9AA  
www.ahjarchitects.co.uk

AHJ  
architects

Client Phil Joyce  
Project 2540 : 2a Darton Lane : Outline Planning New Dwelling  
Title Existing Site Plan  
Drawing Number

Issued From  
Date December 2024  
Scale 1:125 @ A1  
Drawn BH Auth BH

Revision

Do not scale from this drawing. Work to  
figures dimensions, and any discrepancy  
to be reported to the Architect.  
Refer to larger scale drawings where  
available.

2540 – D – 20 – 002 –