

GROUND FLOOR PLAN. (1:200)


FIRST FLOOR PLAN.

UNIT 4


The drawing is subject to Building Regulations Approval.

Materials and Finishes:


- ① Walls - Treiso - Hardened Brown NM5
- ② Walls - Stick - Essential Marble Grey, coloured mortar (Light Grey)
- ③ Roofs - HF5200 coated steel - Tolo Steel, Hammer
- ④ Facades - HF5200 coated steel - Tolo Steel, Anthracite
- ⑤ Soffit - HF5200 coated steel - Tolo Steel, Anthracite
- ⑥ Walls - High level cladding - HF5200 coated steel - Tolo Steel, Hammer white
- ⑦ Walls - Flat panel cladding HF5200, coated steel - Tolo Steel, Pure Grey
- ⑧ Walls - Steel cladding HF5200 coated steel - Tolo Steel, Pure Grey
- ⑨ Loading Door - HF5200 coated steel - Tolo Steel, Anthracite
- ⑩ Windows/Doors - Powder coated aluminium frames - Rd 7012 (Dark Grey) and Cladding - Crystal Blue
- ⑪ Fire Exit Doors - Glass paneled steel - Rd 7012 (Dark Grey)
- ⑫ Rain Water Pipes - Rd 7012 (Dark Grey)
- ⑬ Canopy - Glass with Rd 7012 Structure (Dark Grey)

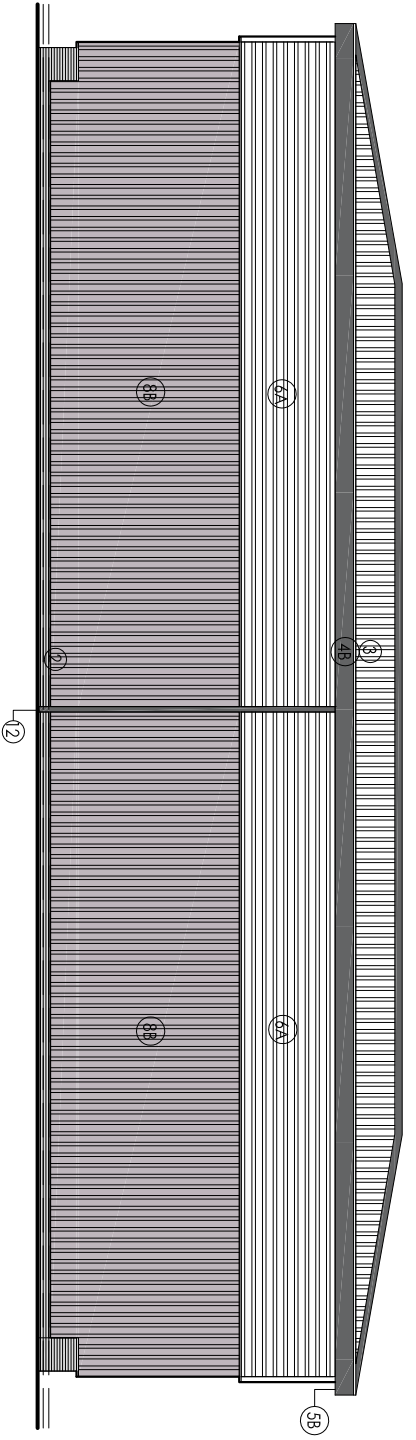


NORTH EAST.

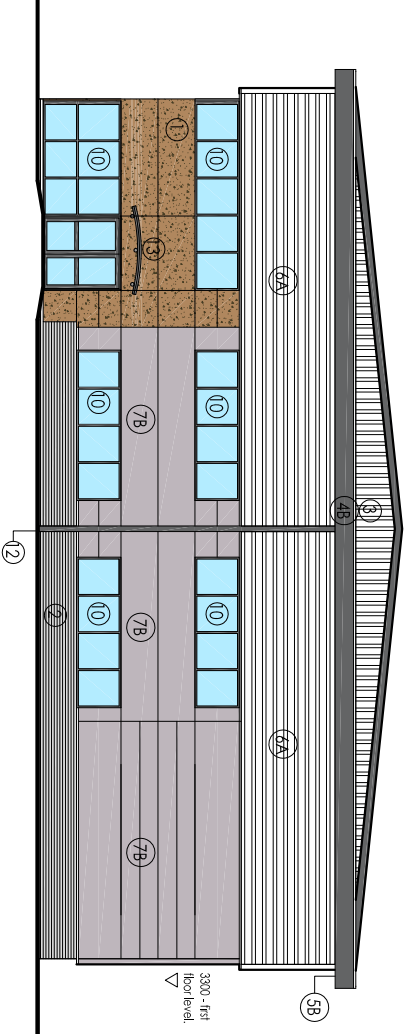

SOUTH EAST.

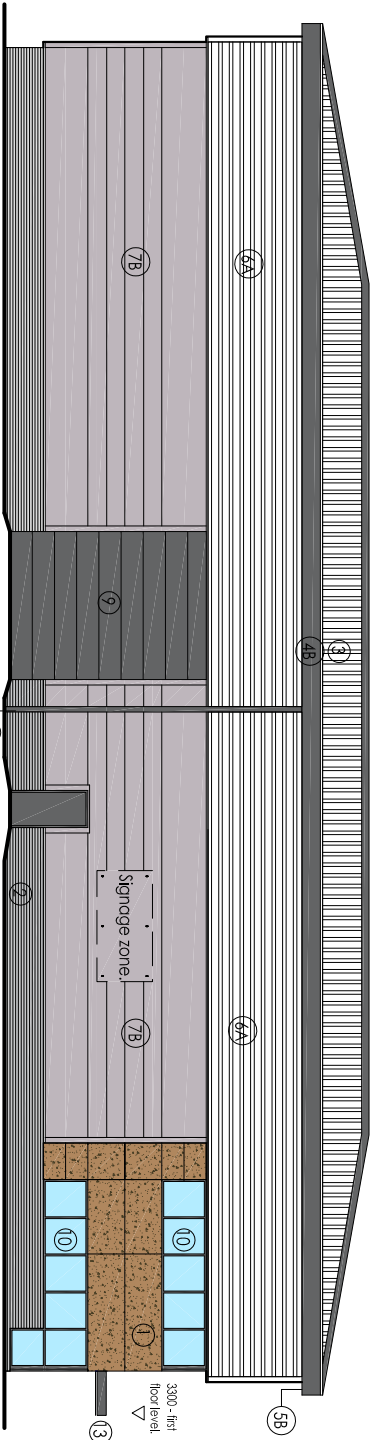

SOUTH WEST.

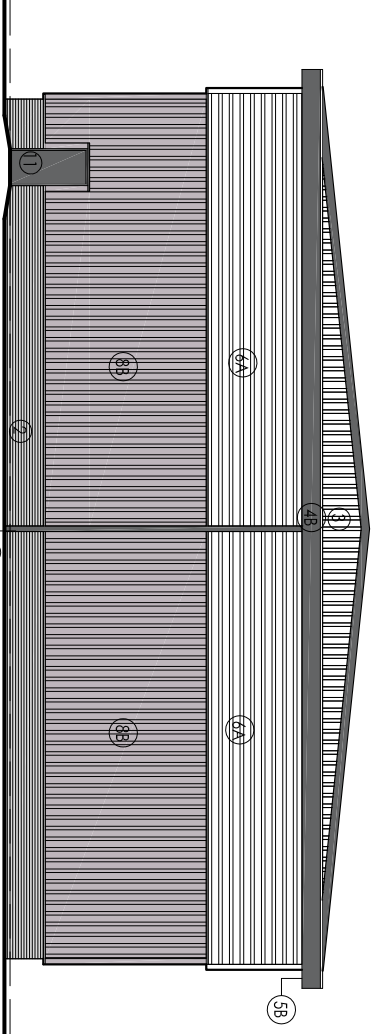

NORTH WEST.

Do not scale from this drawing.

www.oneyefordesign.co.uk

Tel 01430 421480
Mob 07713 646411

PROJECT
PROPOSED DEVELOPMENT
CAPITOL PARK
BARNSELEY

DRAWING TITLE
UNIT 4
ELEVATION DETAIL

Drawn By	MCW
Scale	A3
Scale	1:200 (2017)
Checked By	Site Checker
Date	12/12/17
Revision	

MCW611