






PROPOSED FRONT ELEVATION
SCALE 1:100

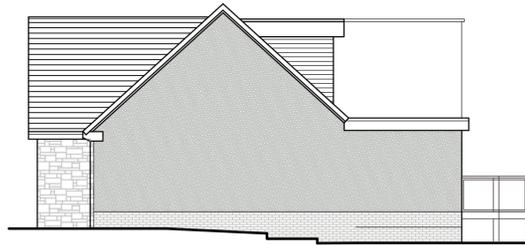

PROPOSED SIDE ELEVATION
SCALE 1:100

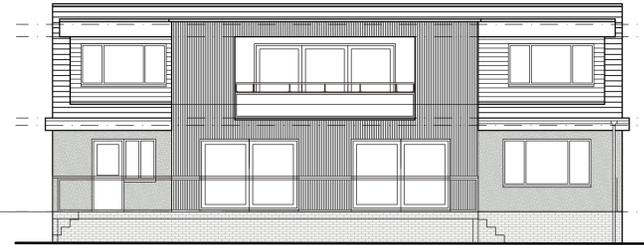


PROPOSED REAR ELEVATION
SCALE 1:100

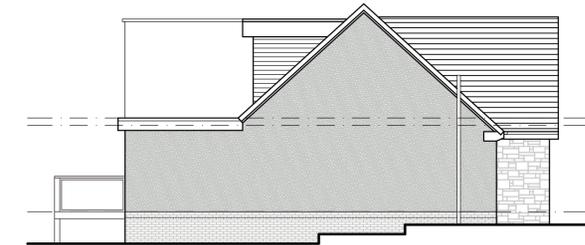


PROPOSED SIDE ELEVATION
SCALE 1:100




EXISTING FRONT ELEVATION
SCALE 1:100

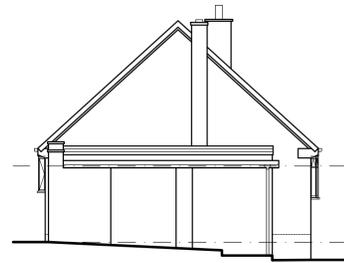


EXISTING SIDE ELEVATION
SCALE 1:100

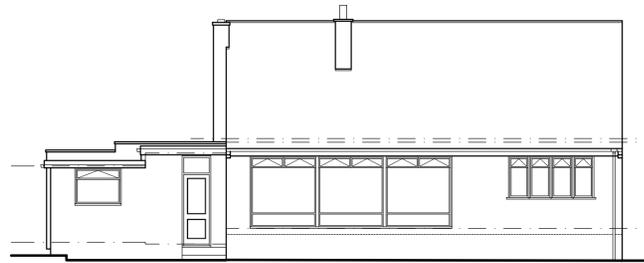

EXISTING REAR ELEVATION
SCALE 1:100

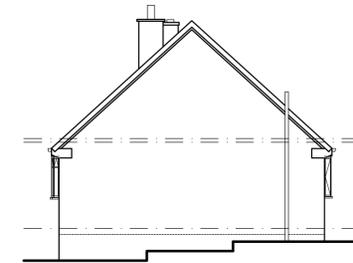


EXISTING SIDE ELEVATION
SCALE 1:100

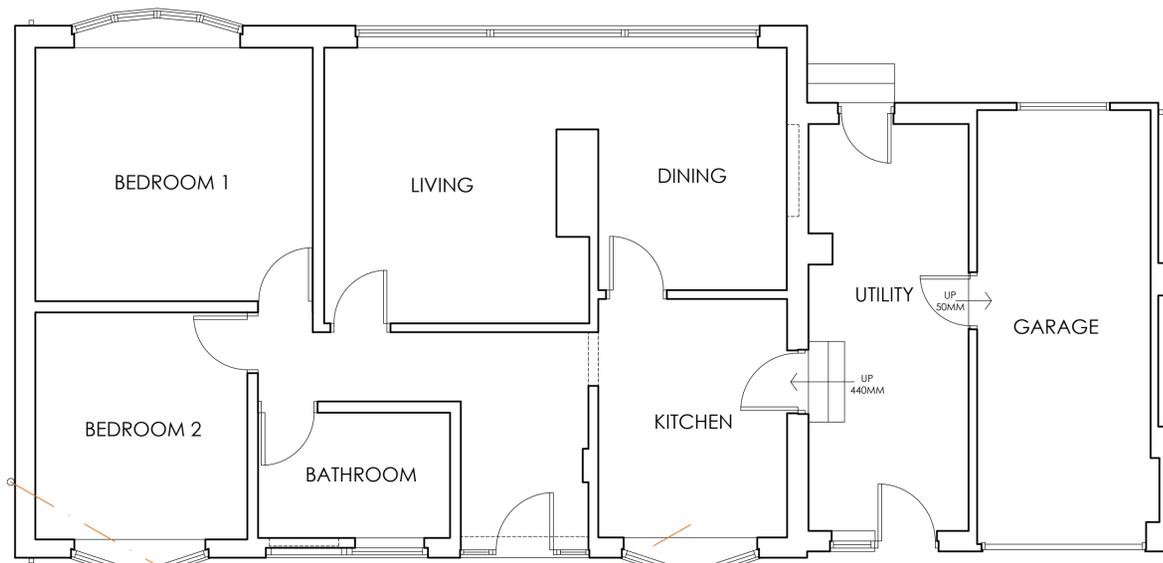

EXISTING GROUND FLOOR PLAN
SCALE 1:50



SITE PLAN
SCALE 1:500

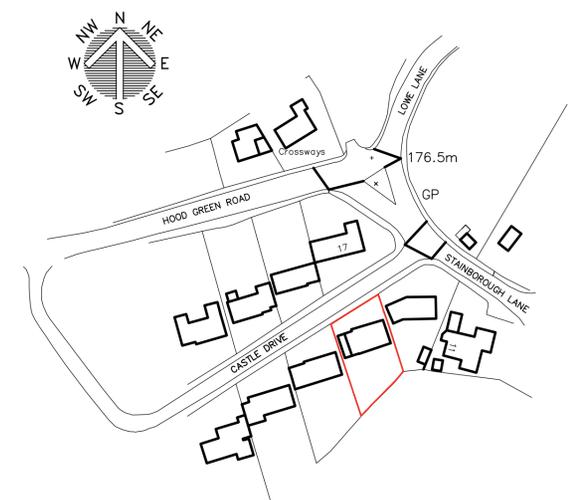

LOCATION PLAN
SCALE 1:1250

		OFFICE ONE, DRILL HALL, 11 EASTGATE, BARNSELY, S70 2EU		Phone: 01226 208482 Email: info@whiteagus.co.uk Web: www.whiteagus.co.uk	
Project: PROPOSED EXTENSION & ATTIC CONVERSION AT 9 CASTLE DRIVE, HOOD GREEN BARNSELY, S75 3EY			Client: JANET BARLOW		
Drawing Title: EXISTING PLANS AND ELEVATIONS			Date: JANUARY 2026	Scale: 1:50 & 1:100 @ A1	Ref: 25-139
Date: 13/02/2026	Suffix: A	Description: REVISED TO CLIENTS REQUIREMENTS	Date: 10/03/2026	Suffix: B	Description: DOORS REVISED
Dwg. No. 02			Rev. B		