




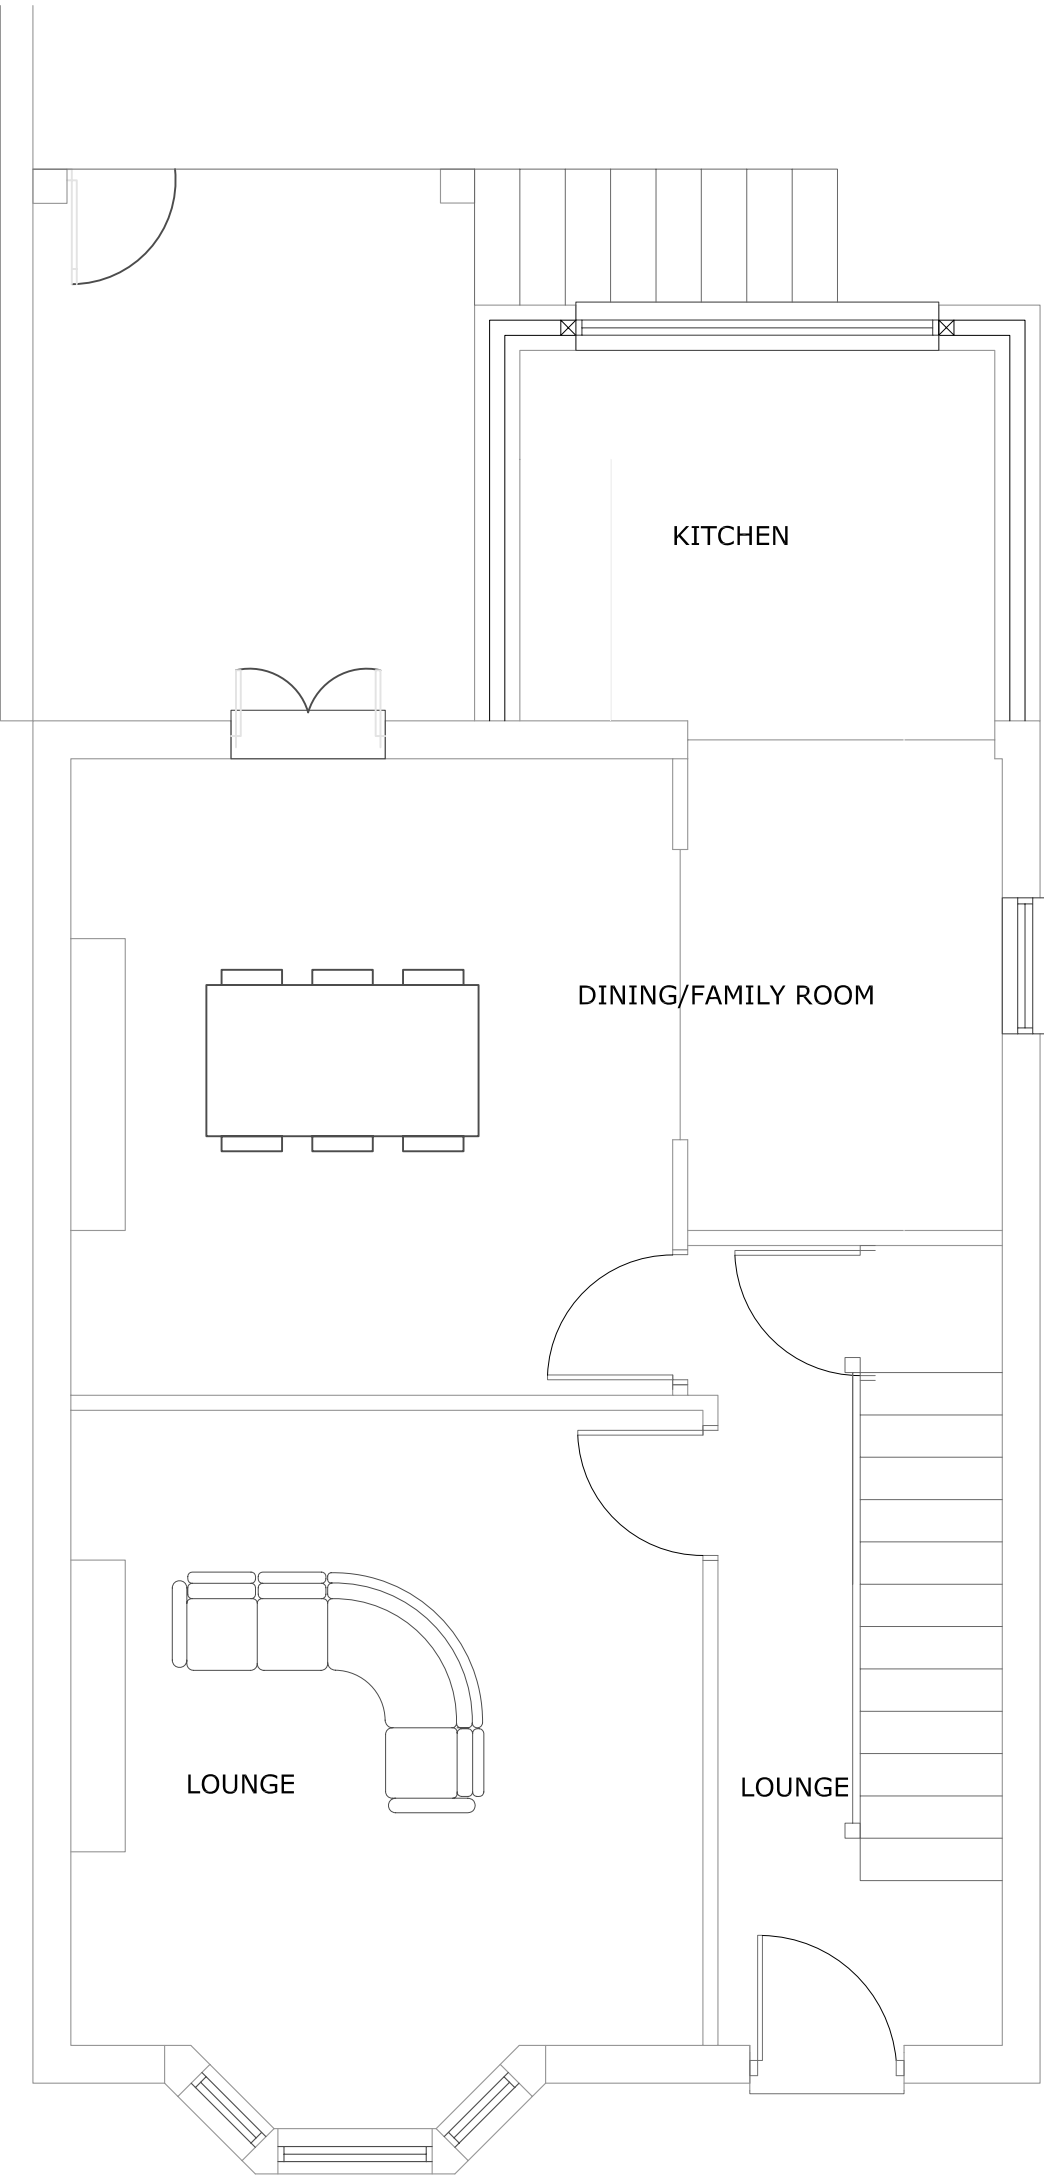

EXISTING/PROPOSED GROUND FLOOR PLAN

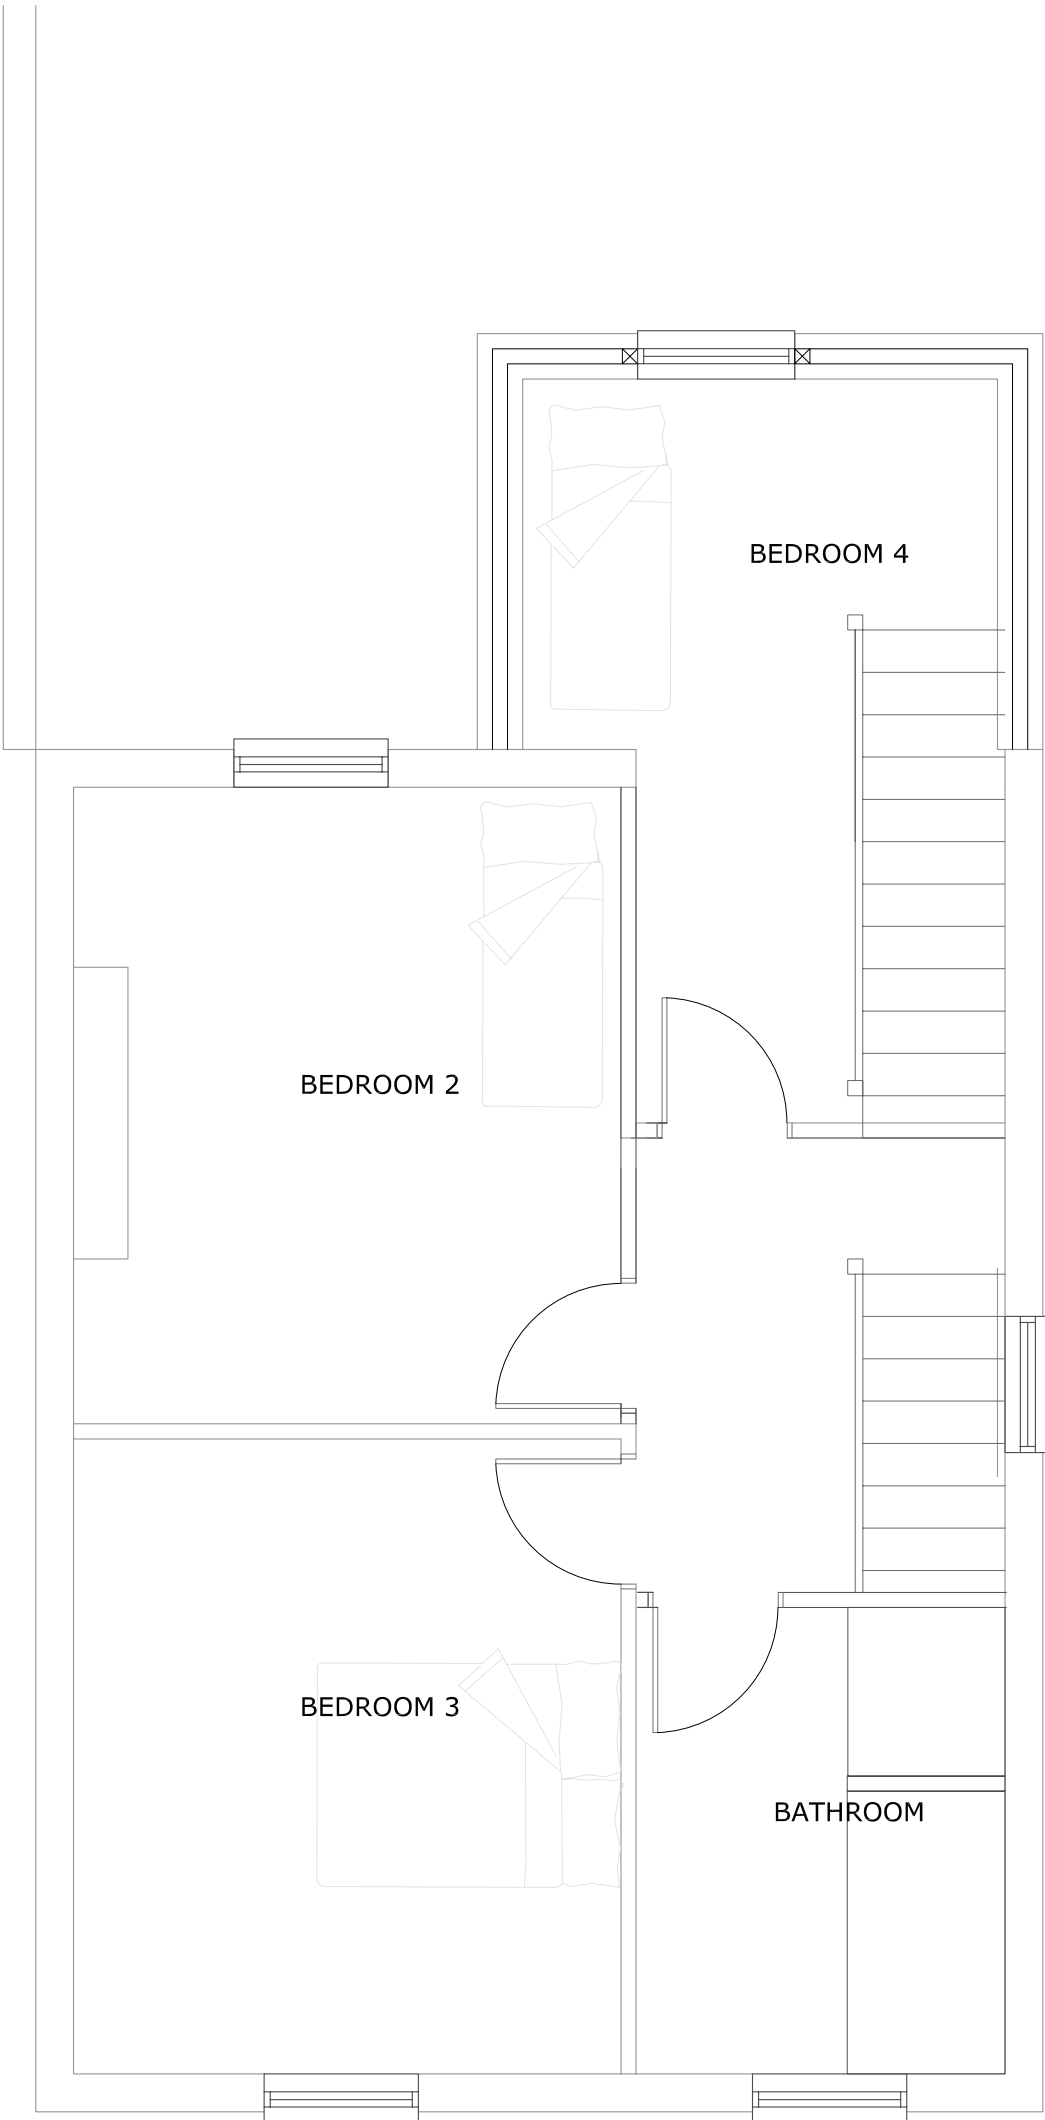

PROPOSED FIRST FLOOR PLAN

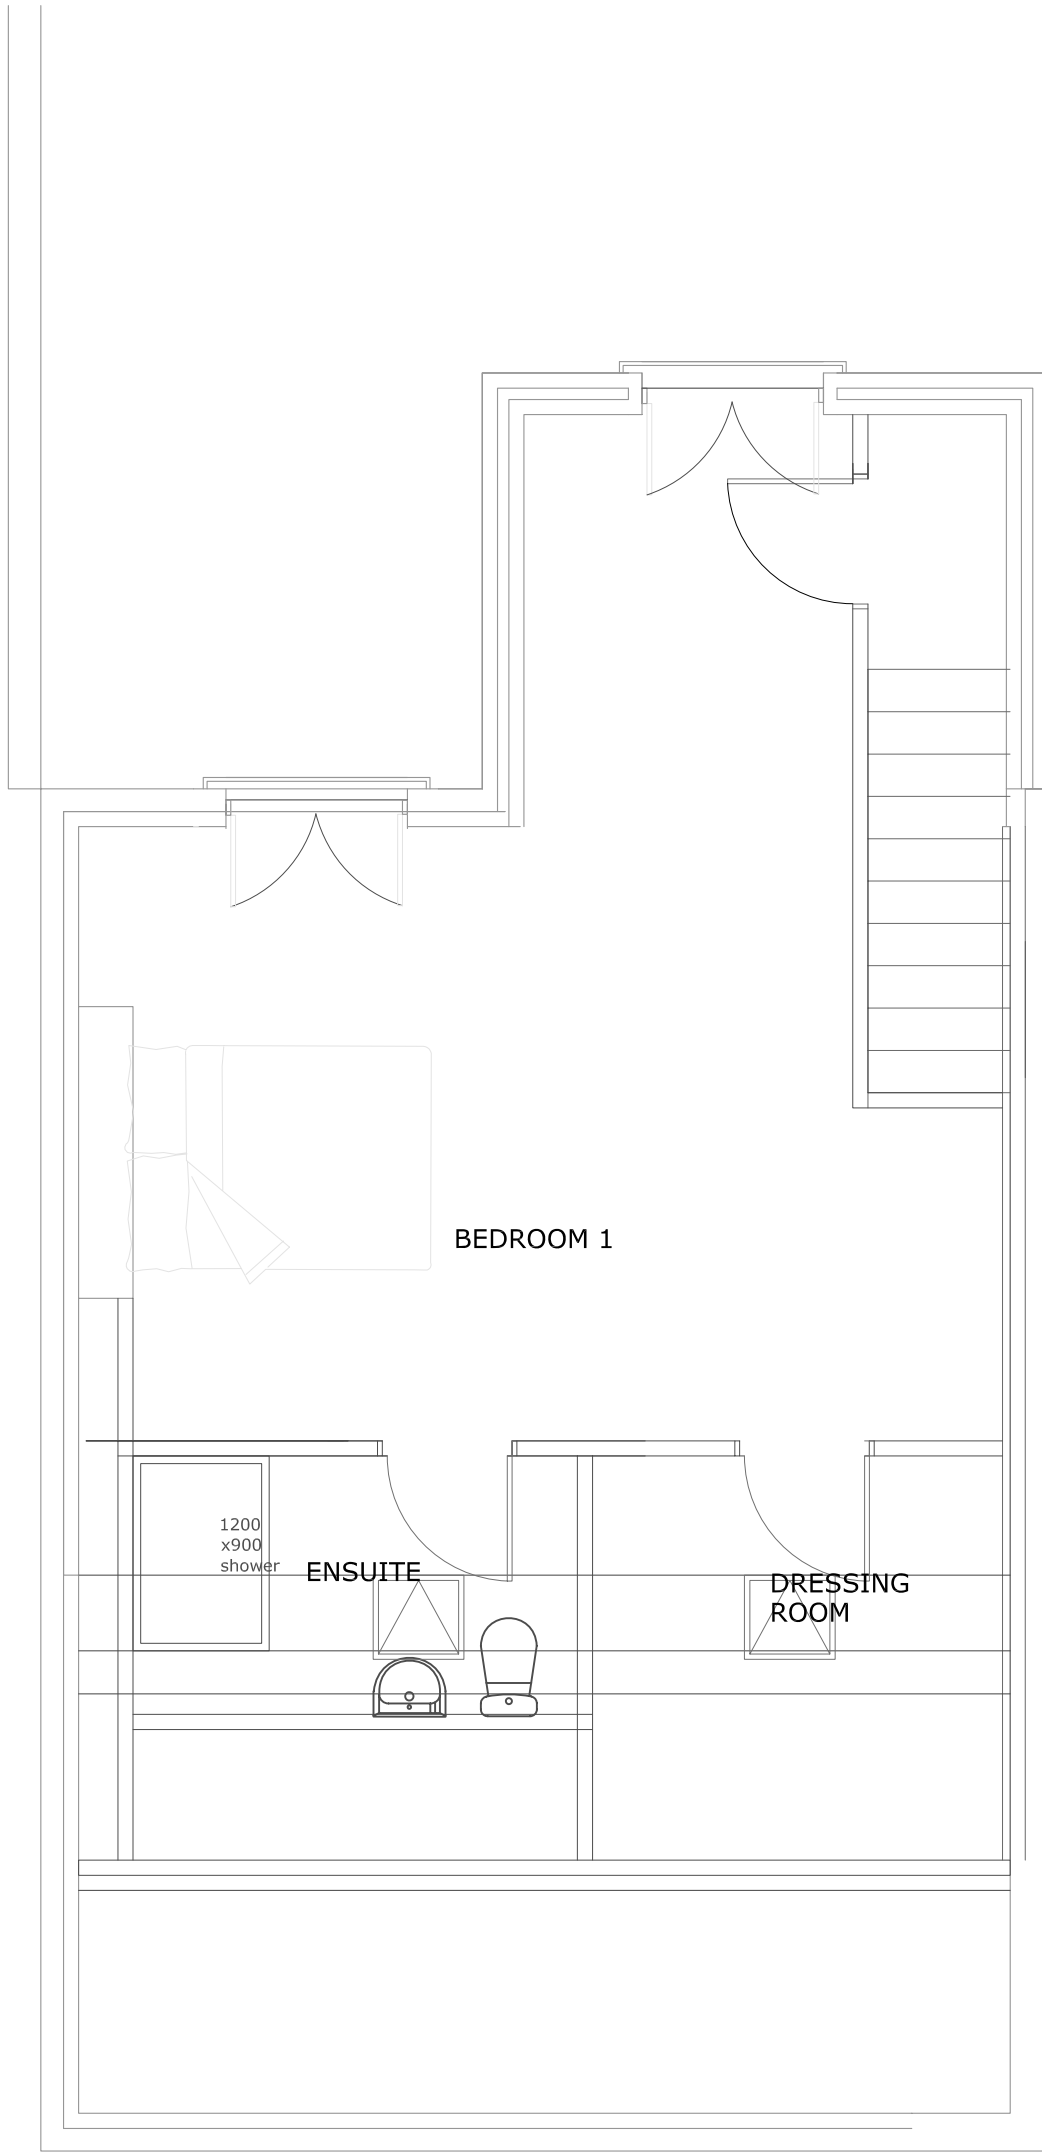

PROPOSED SECOND FLOOR PLAN

SITE	
62 BARNLEY ROAD, WOMBWELL, S73 8DJ	
WORKS	
PROPOSED LOFT CONVERSION AND REAR EXTENSION	
CLIENT	
MR & MRS J FALLIS	
DRAWING TITLE	
PROPOSED PLANS AND ELEVATIONS	
DRAWING NO. 43/02	SCALE 1:50 / 1:100
DATE 05.04.2021	REVISION /

EXISTING MATERIALS
FACING BRICKWORK
CONCRETE INTERLOCKING TILES
UPVC WINDOWS AND DOORS


PROPOSED MATERIALS
RENDER AND BLOCKWORK
TO NEW FF EXTENSION AND
DORMER CHEEKS
GRP OR RUBBERROID FLAT ROOF
UPVC WINDOWS AND PATIO DOORS




PROPOSED FRONT ELEVATION



PROPOSED REAR ELEVATION

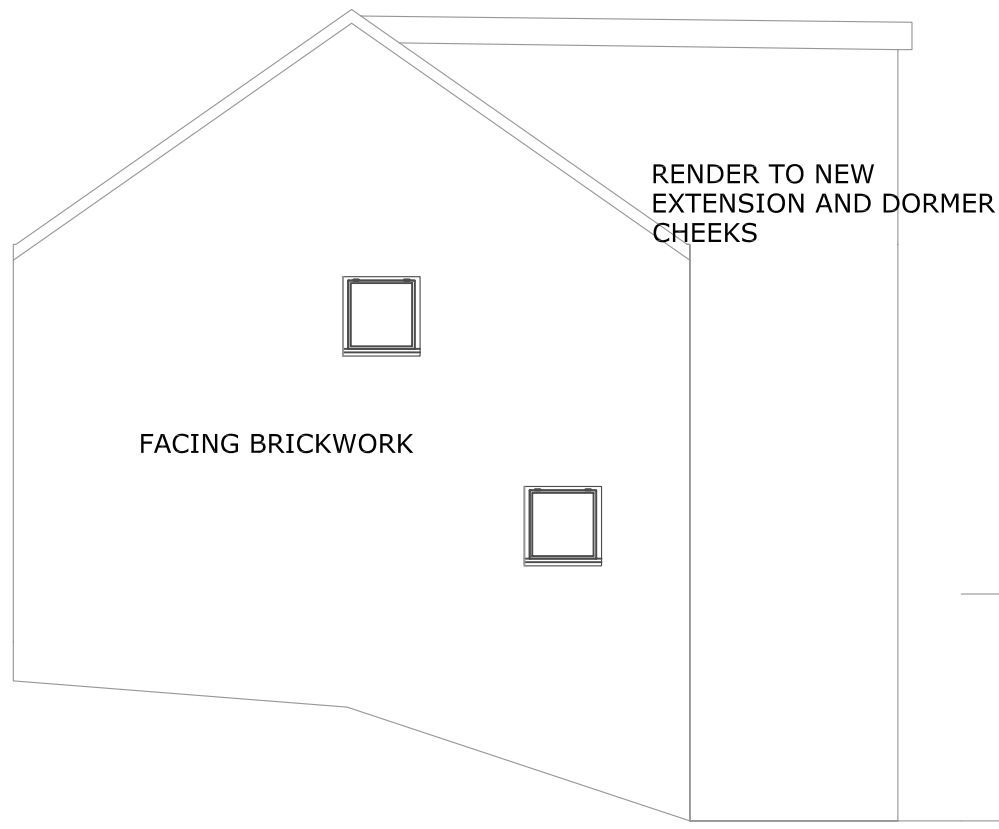

PROPOSED RH SIDE ELEVATION

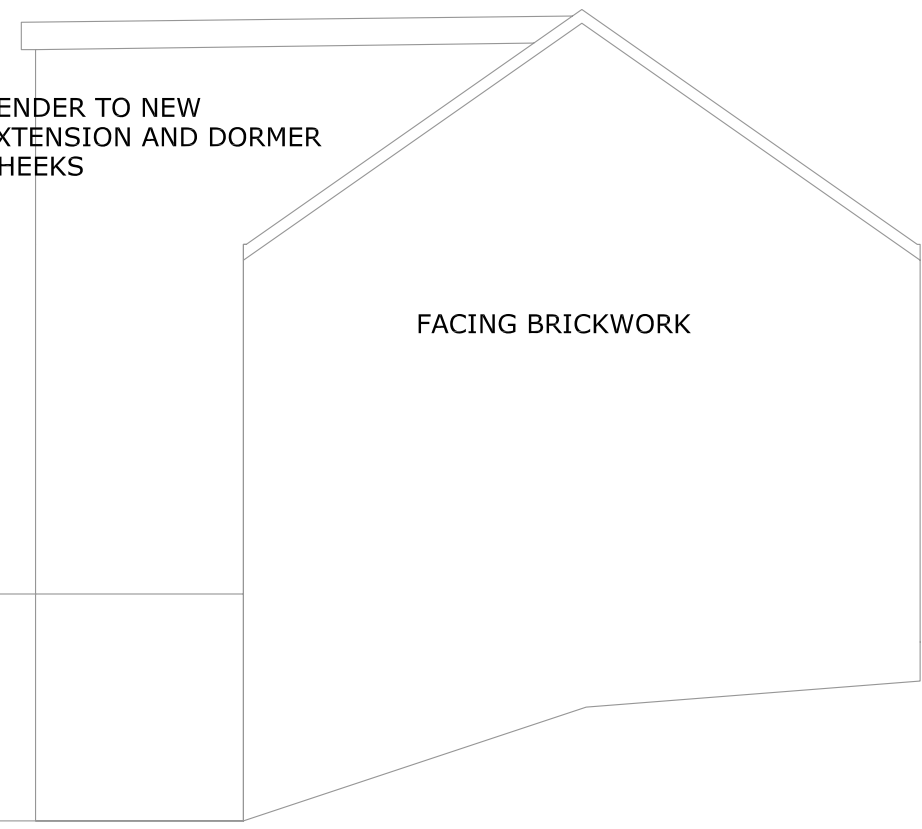

PROPOSED LH SIDE ELEVATION