


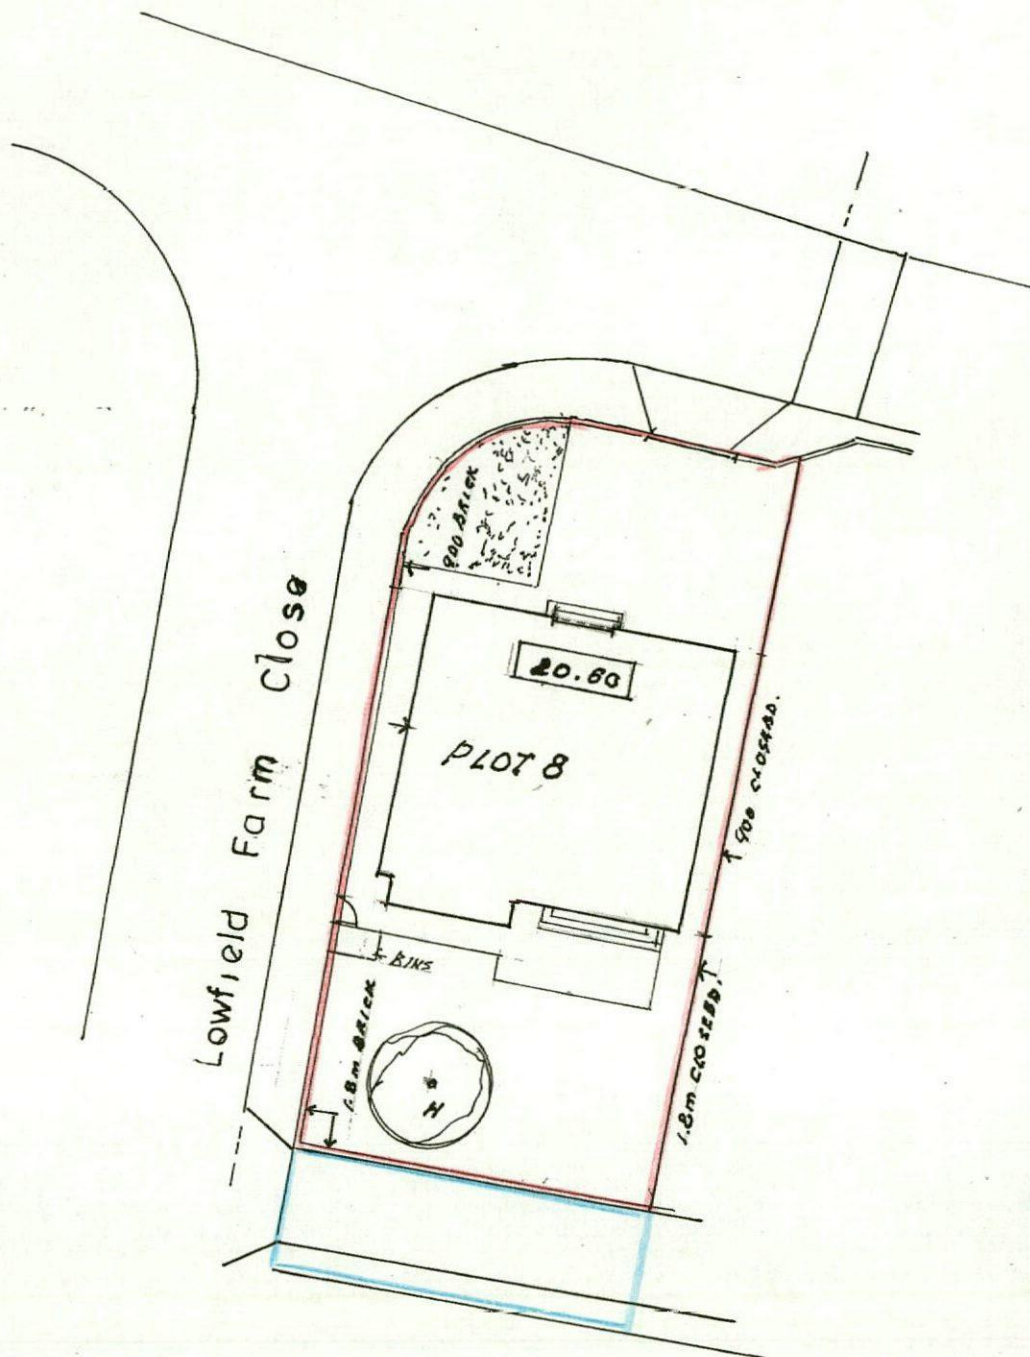

SITE PLAN Scale 1:250

AMENDMENTS

DATE	NO.	DESCRIPTION

PROPOSED DETACHED HOUSE PLOT 8 for Mr & Mrs M & L PEVERLEY at
 LOWFIELD FARM, LOWFIELD ROAD BOLTON UPON DEARNE ROTHERHAM S63 8GY
 REVISED DESIGN FOR A 4 BEDROOM HOUSE WITH AN INTEGRAL GARAGE

SITE PLAN

DRAWING NO. 821/2/R

SCALE 1 : 250

April 2018

Gordon Stephenson Chartered Architect RIBA
 10 Parkwood Rise Barnby Dun Doncaster DN3 1LY
 Tel 01302 891411 email stephenson_g3@sky.com