


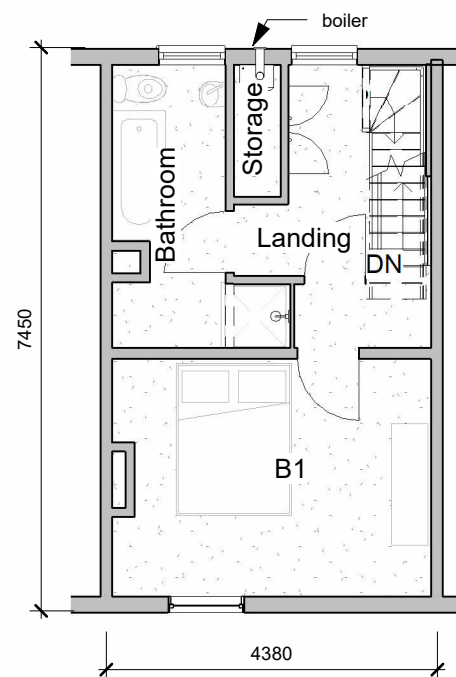


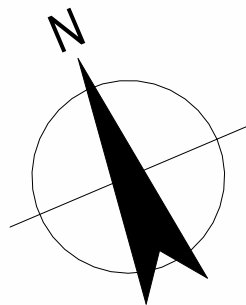

1st Floor Plan
1 : 100

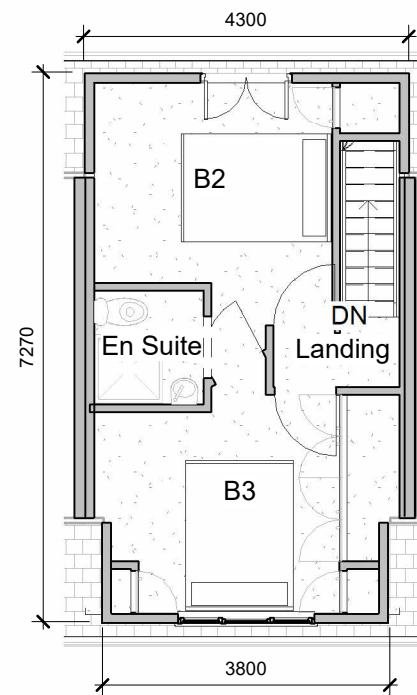

Attic Floor Plan
1 : 100

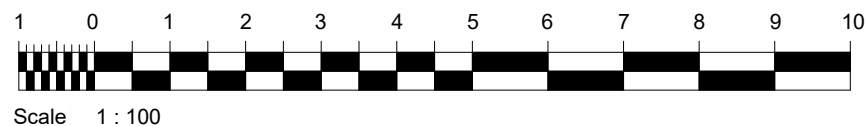

Scale 1 : 100

Project Title
DEAN CLARKE
37 HONEYWELL ST, BARNSLEY. S711PU
PROPOSED SIDE EXTENSION

Drawing Title
Proposed Floor Plans

Revision Note:

Issued for Planning Permission

Scale	Drawn By	Date
1 : 100	BN	15.11.24

Drawing No.	Revision
NCDB- DCL- A104	A

Area Schedule - Proposed

Area

87 m²

NORTH CONSTRUCTION:
DESIGN & BUILD
from conception to completion

26 Church St.
Gawber
S.Yorks
S75 2RH
Tel: 01226 828972
Mob: 07974116241

ORIGINAL SHEET SIZE A3 - DO NOT SCALE FROM THIS DRAWING

CONTRACTORS MUST CHECK ALL DIMENSIONS ON SITE. ONLY FIGURED DIMENSIONS TO BE WORKED FROM DISCREPANCIES MUST BE REPORTED TO THE DESIGN OFFICE BEFORE PROCEEDING