


DO NOT SRECORD DRAWING
THIS RECORD DRAWING IS THE LAST
CONSTRUCTION ISSUE TOGETHER
WITH ANY FURTHER INFORMATION
FOR THAT HAS BEEN ISSUED TO THE N,
REFER TO HARCHITECTFETY RISK
ASSESSMENTS.


THIS DRAWING HAS BEEN PREPARED TO
ASSIST THE CONTRACTOR IN PREPARING
A DESIGN AND BUILD TENDER AND IS NOT
INTENDED TO BE A FINAL CONSTRUCTION
DRAWING. ALL DETAILS SHOWN ARE
SUBJECT TO DESIGN DEVELOPMENT.

FOR STRUCTURAL DETAILS REFER TO THE
CONSULTING STRUCTURAL & CIVIL
ENGINEERING DETAILED DESIGN
DRAWINGS & SPECIFICATIONS.


FOR M+E INFORMATION, REFER TO THE
M&E ENGINEERS AND SUB CONTRACTOR'S
DESIGN DRAWINGS & SPECIFICATIONS.

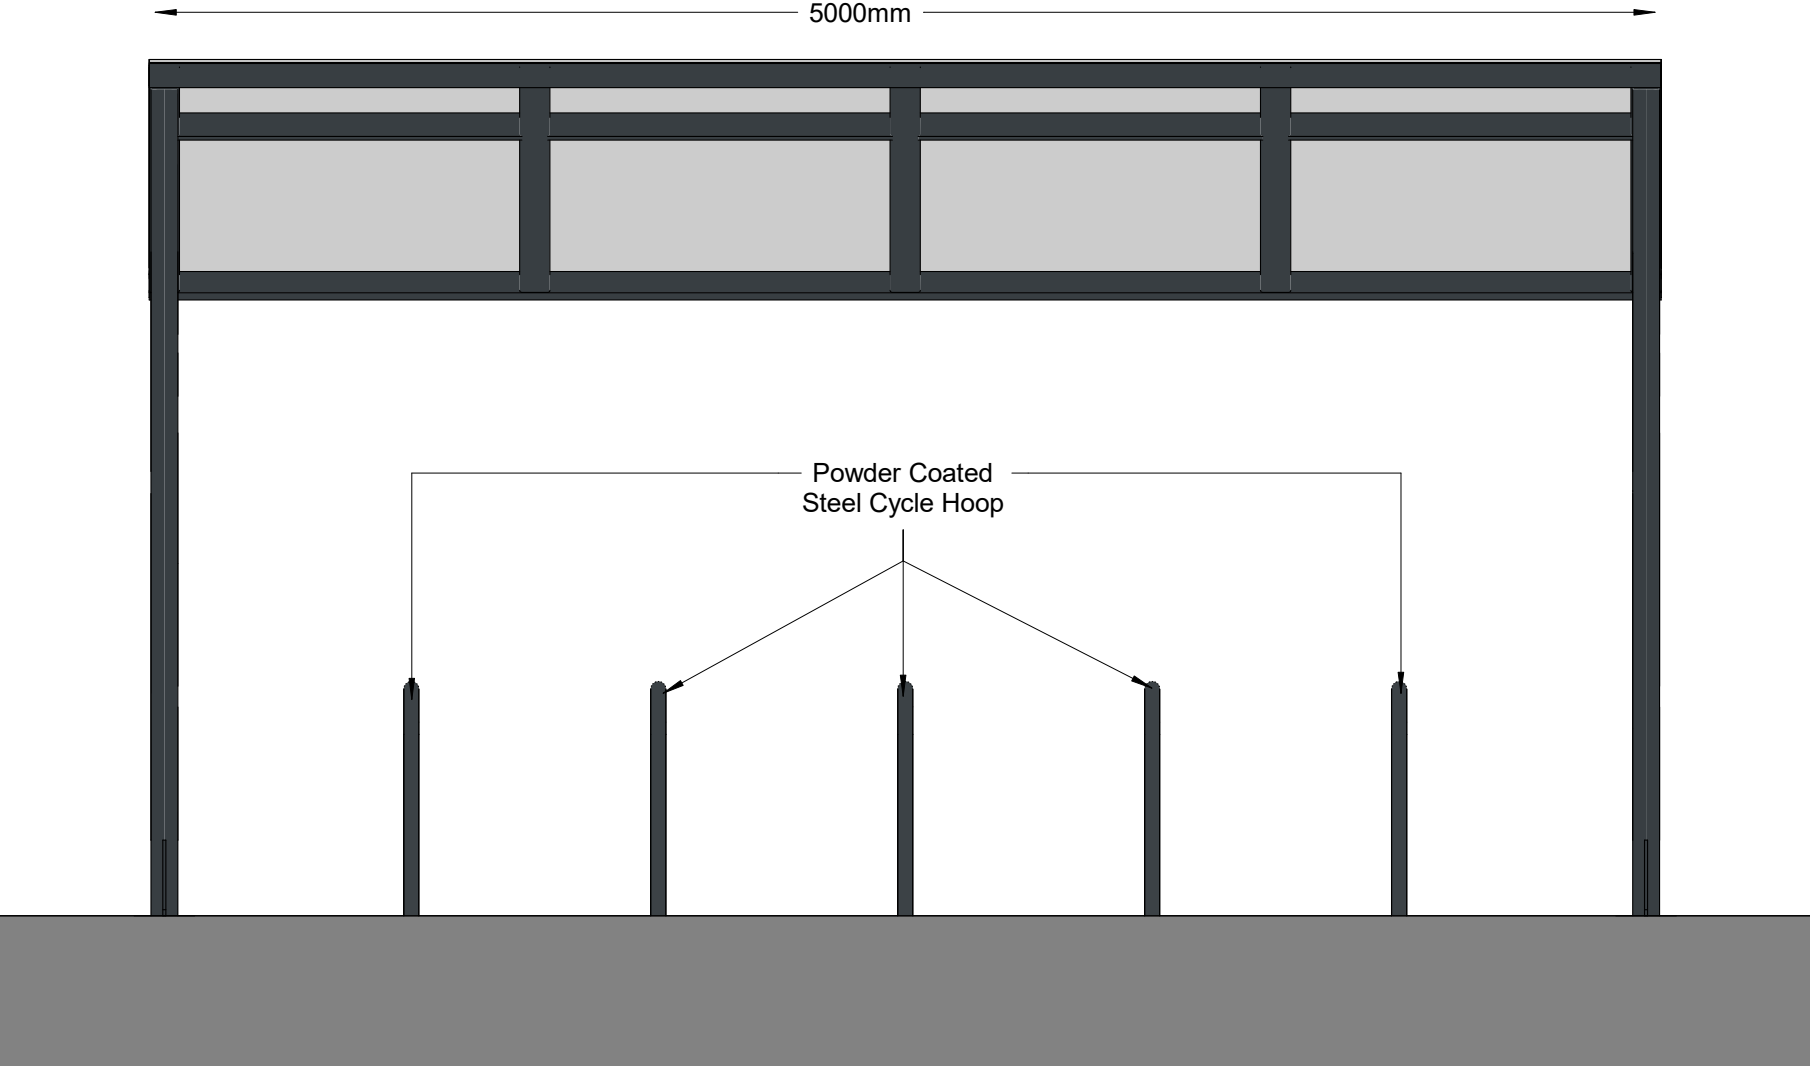

Front Elevation
1 : 25

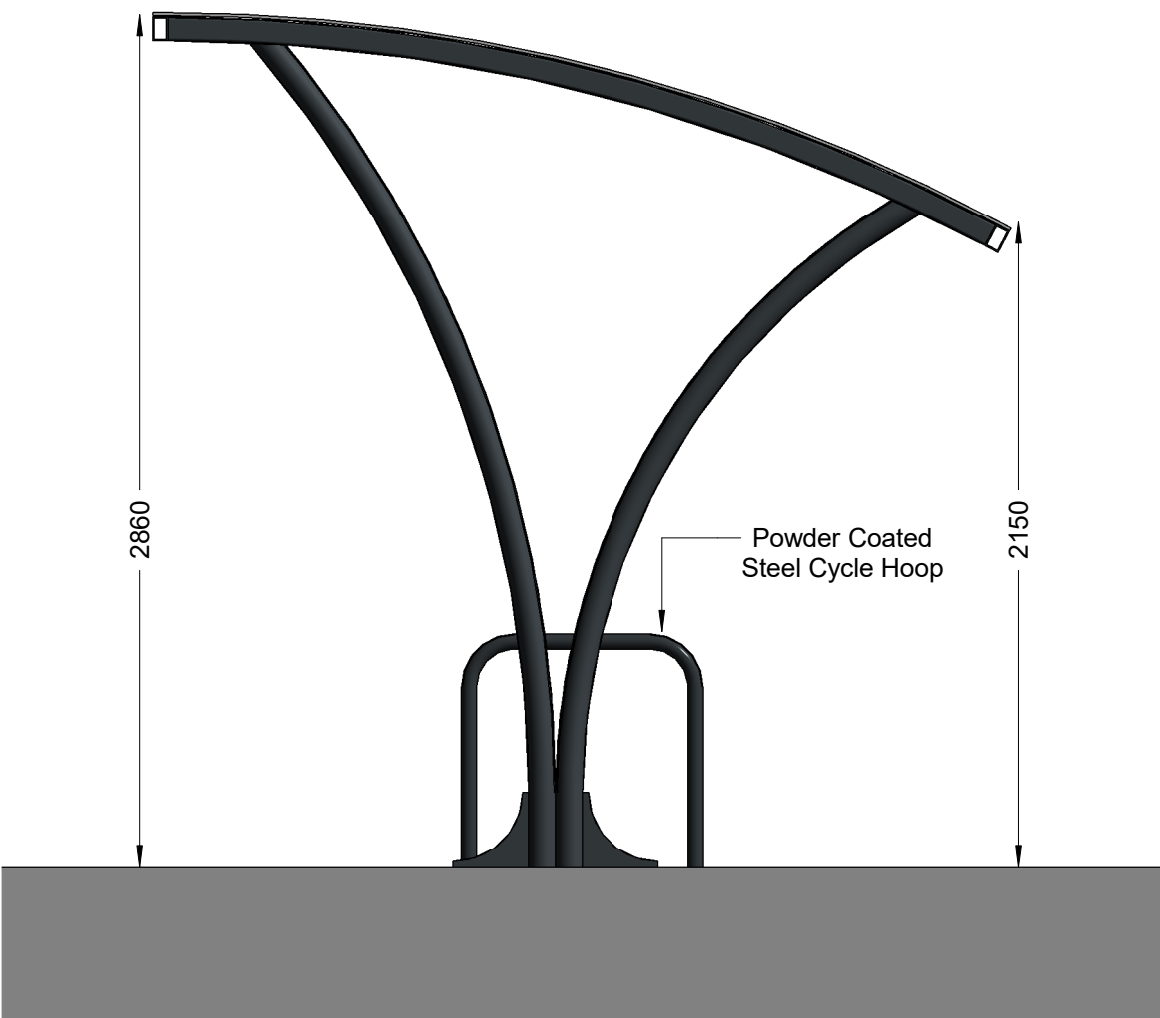

Side Elevation 1
1 : 25

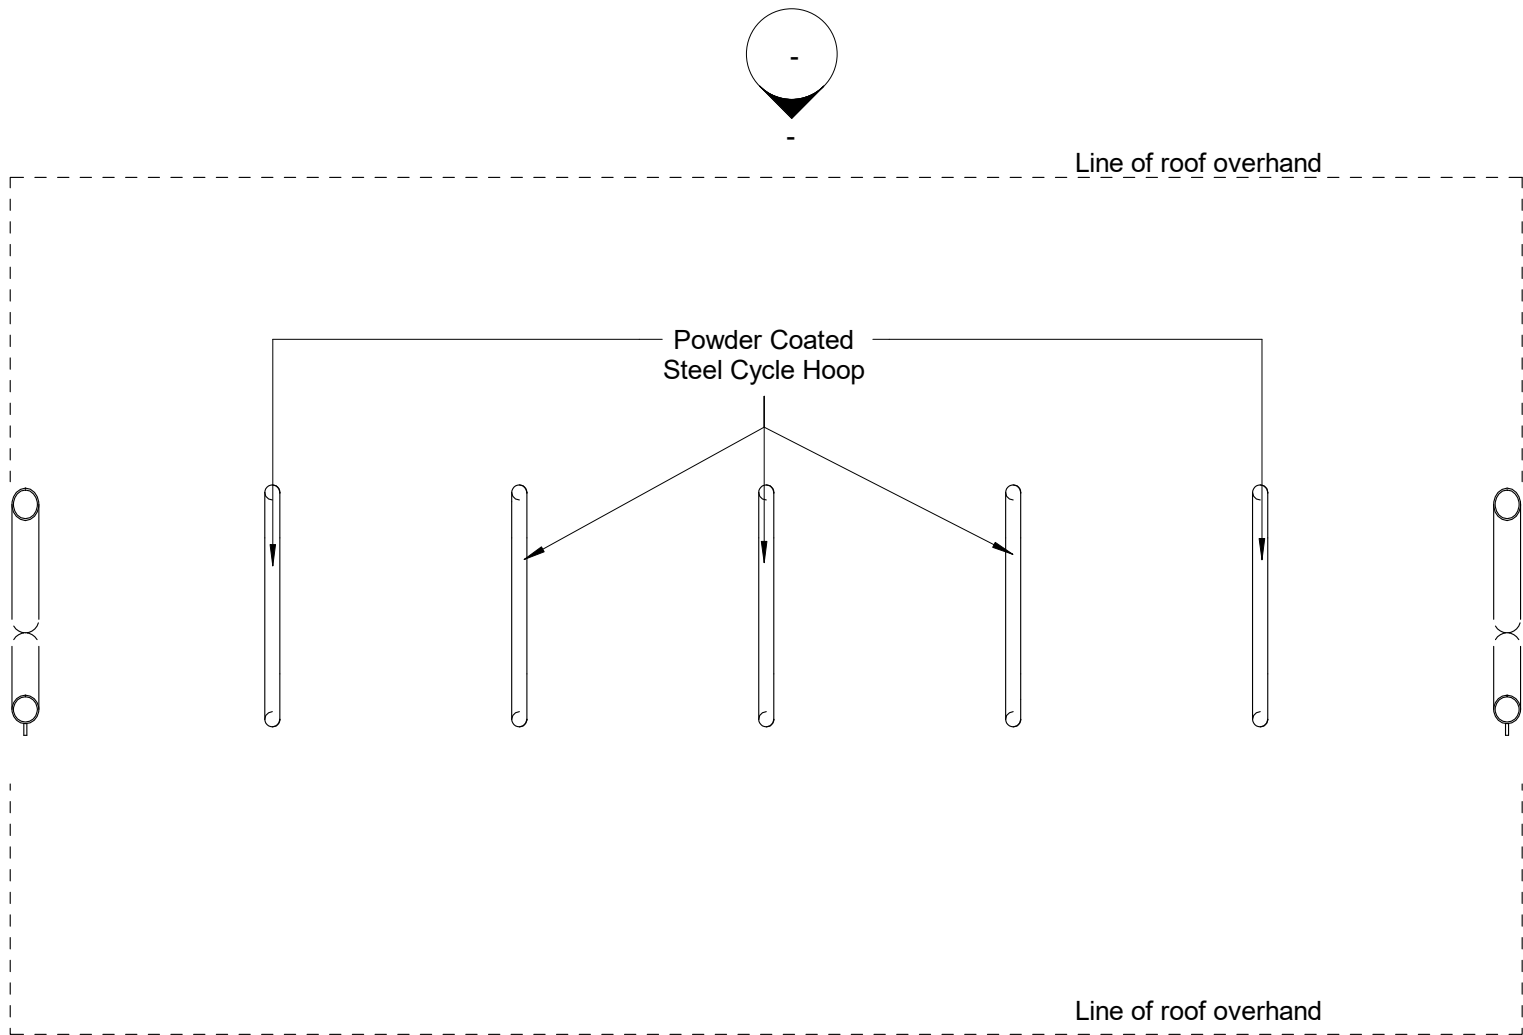

Proposed Plan
1 : 25

Proposed Contempory Cycle Shelter for 10no. Cycles

Proposed powder coated steel cycle shelter in RAL 7016 (anthracite) with polycarbonate roof covering to house 5no. stainless steel Harrogate cycle stands to accommodate 10no. cycles. Shelter & cycle hoops to be root fixed.

For Cycle shelter locations please refer to Site plans 15315-(P)114A &15315-(P)115A

Rev		Date		Description				Rev By		Chk'd By							
Project Title		Proposed Industrail Development								Drawing Title		Proposed Cycle Shelter					
		Dearne Valley Parkway Barnsley								Job-Dwg No		15315 - (P)136				Rev	
Client		Gregory Properties										THE HARRIS PARTNERSHIP ARCHITECTS www.harrispartnership.com					
Status																	
Scale		1 : 25		Drawing Size		A2											
Drawn By		Author		Checked By		Checker		Date									