


Notes:  
Planning drawings, not to be used for construction or building regulation purposes


Revision: --  
Revision List:




Project Name: The Barns, Bank House Farm, Silkstone  
Drawing Title: Barn A - Plans - Proposed  
Drawing Number: 1022/TP/009  
Scale: 1:100@A3

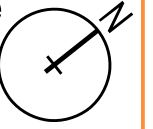

Date: Apr 10

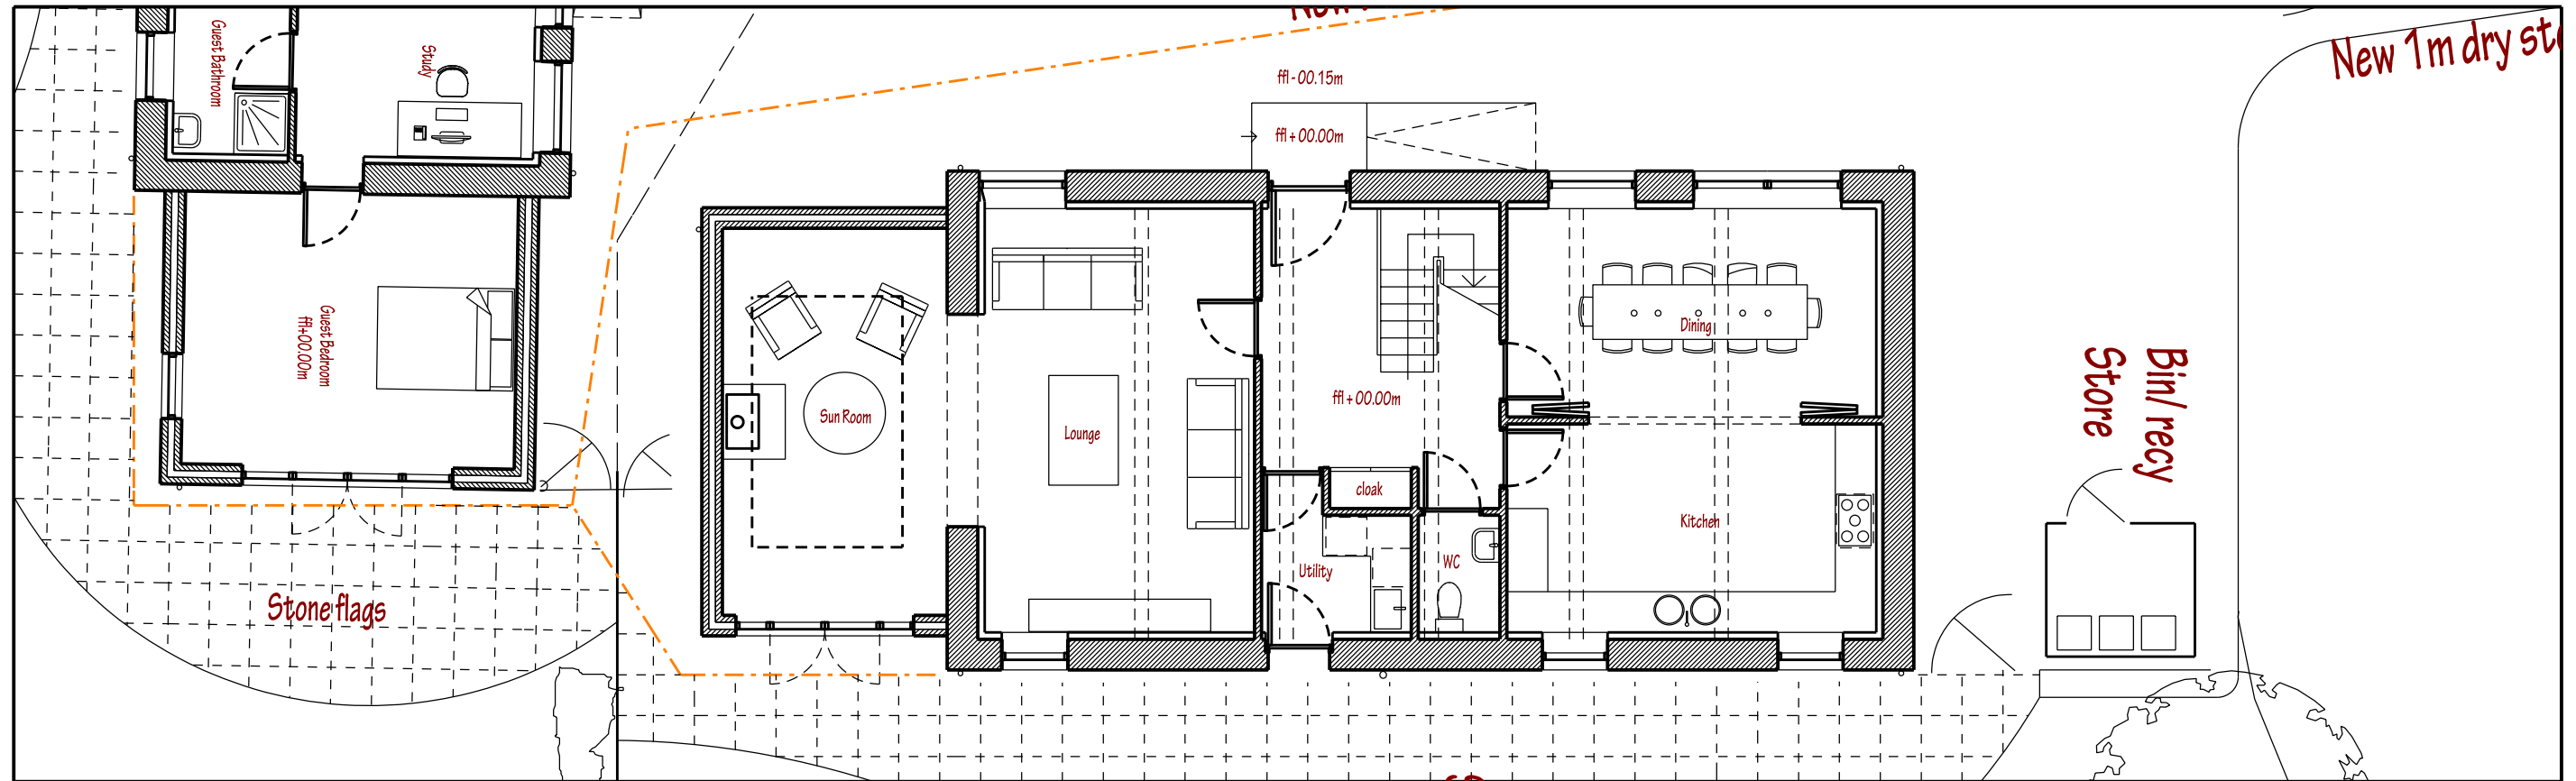

Ground Floor Plan - Proposed

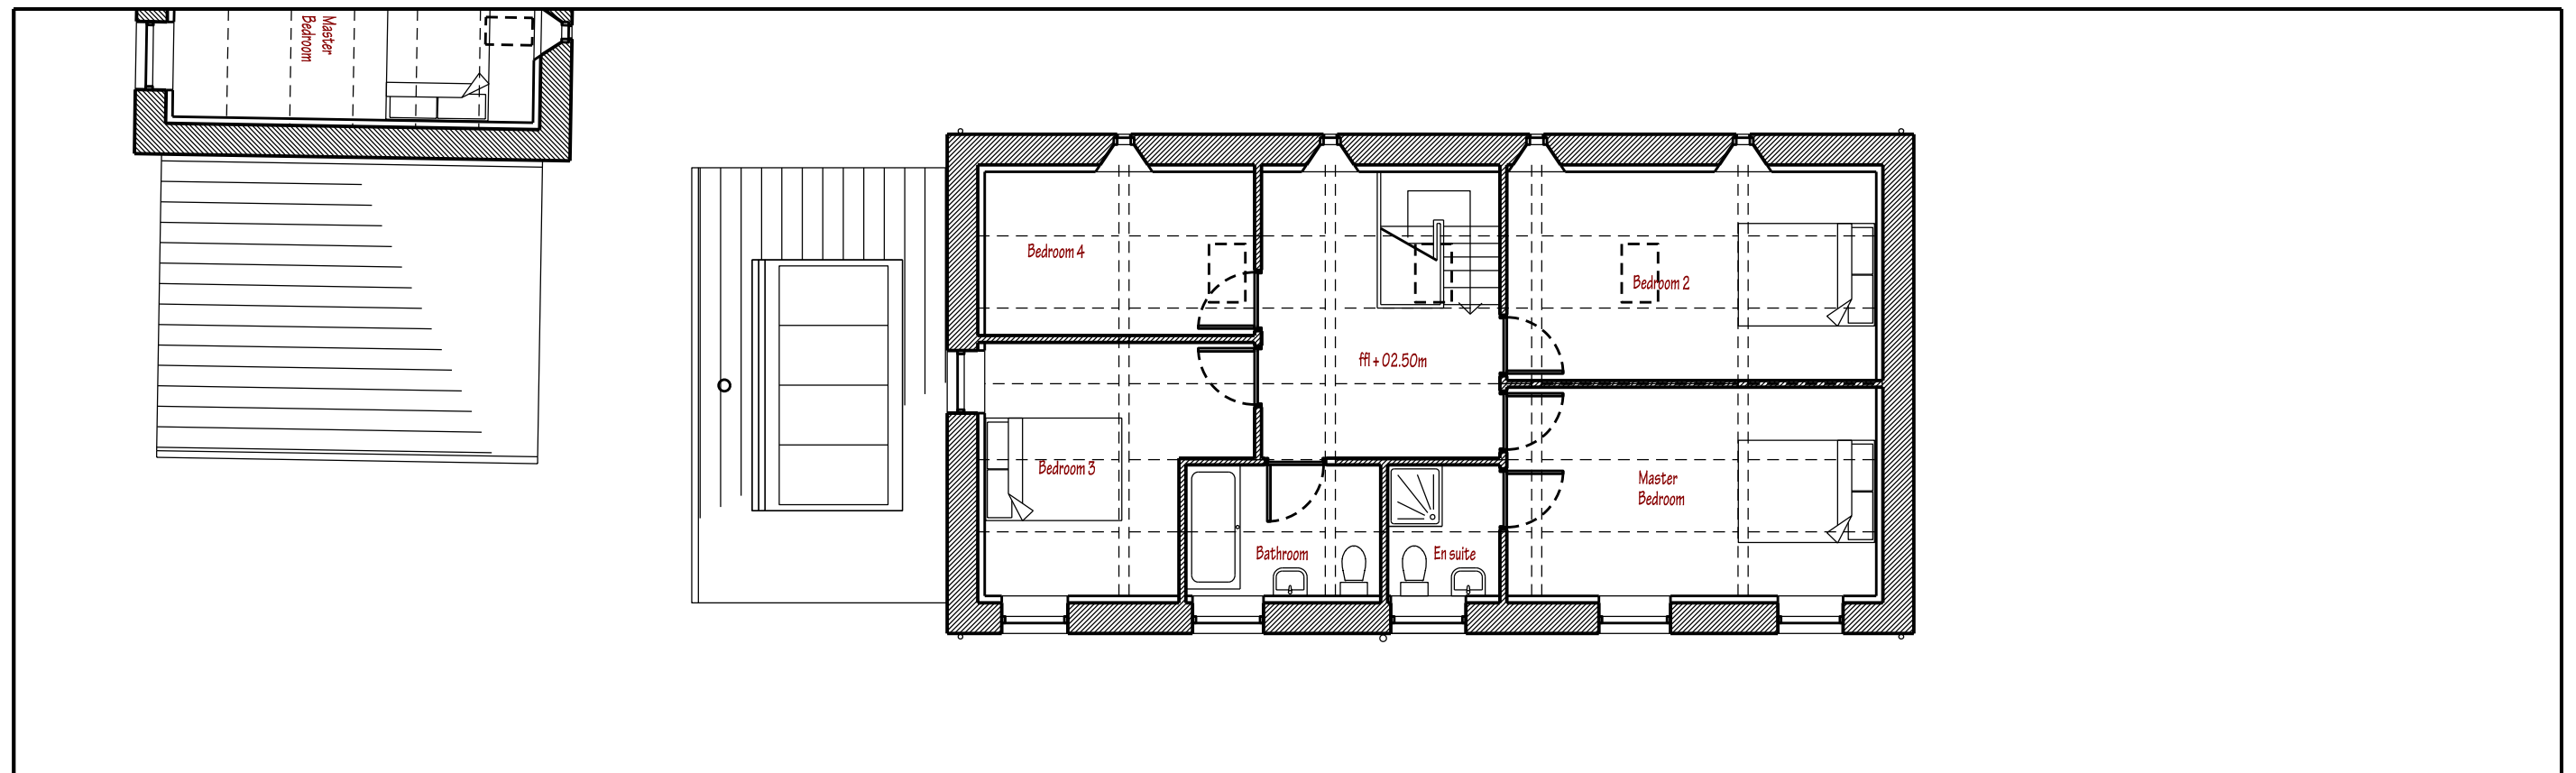

First Floor Plan - Proposed