




These drawings are for planning or building regulation purposes only and not to be used as construction drawings other than for guidance.

All dimensions to be checked on site prior to construction


This drawing remains the copyright of the Architectural designer and no portion should be reproduced without their permission.

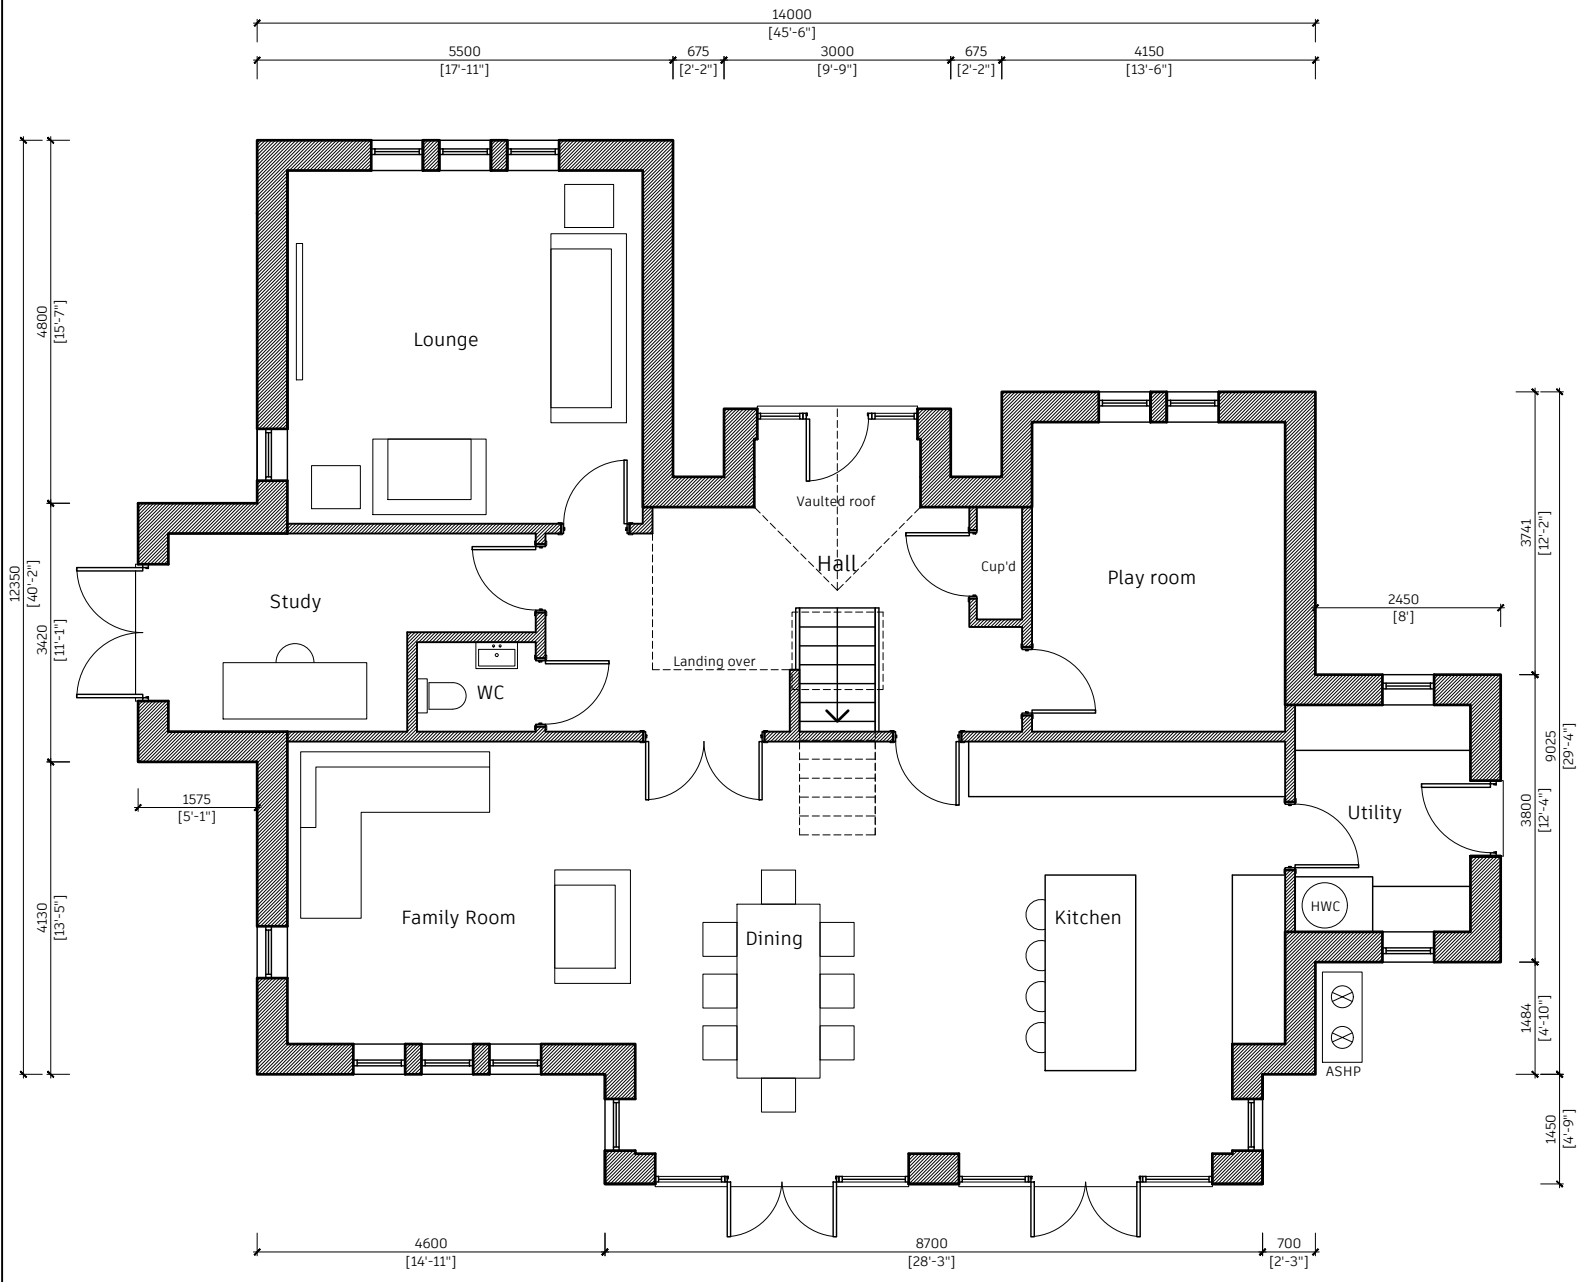


Ground Floor Plan
GIA 144 sq.m

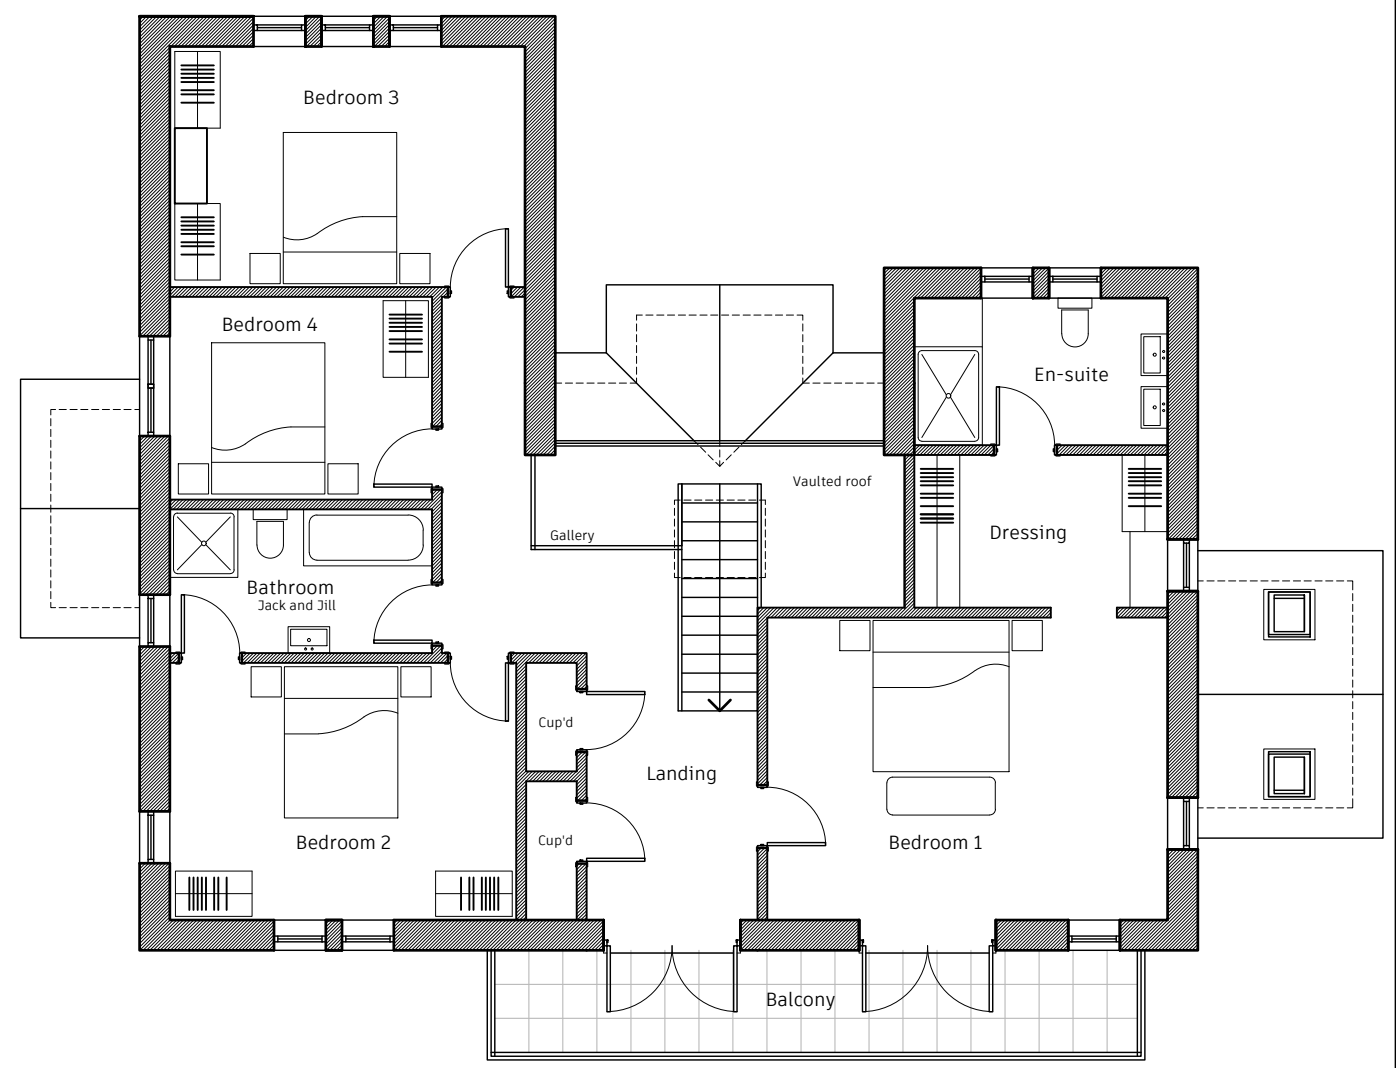 

First Floor Plan
GIA 118 sq.m

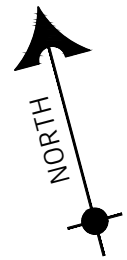

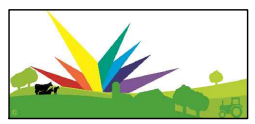 Prism Agriculture Ltd	Project Address 56 Hill End Road, Mapplewell, Barnsley				
	Client Mr P Needham				
	Project Proposed New Dwelling				
	Drawing Proposed Floor Plans				
DRAWING NO. PRA-14-10	SCALE 1:100 @ A3	DRAWN AR	CHECK TW	DATE Oct 2022	REVISION ---