


Proposed Ground Floor Plan
1 : 100

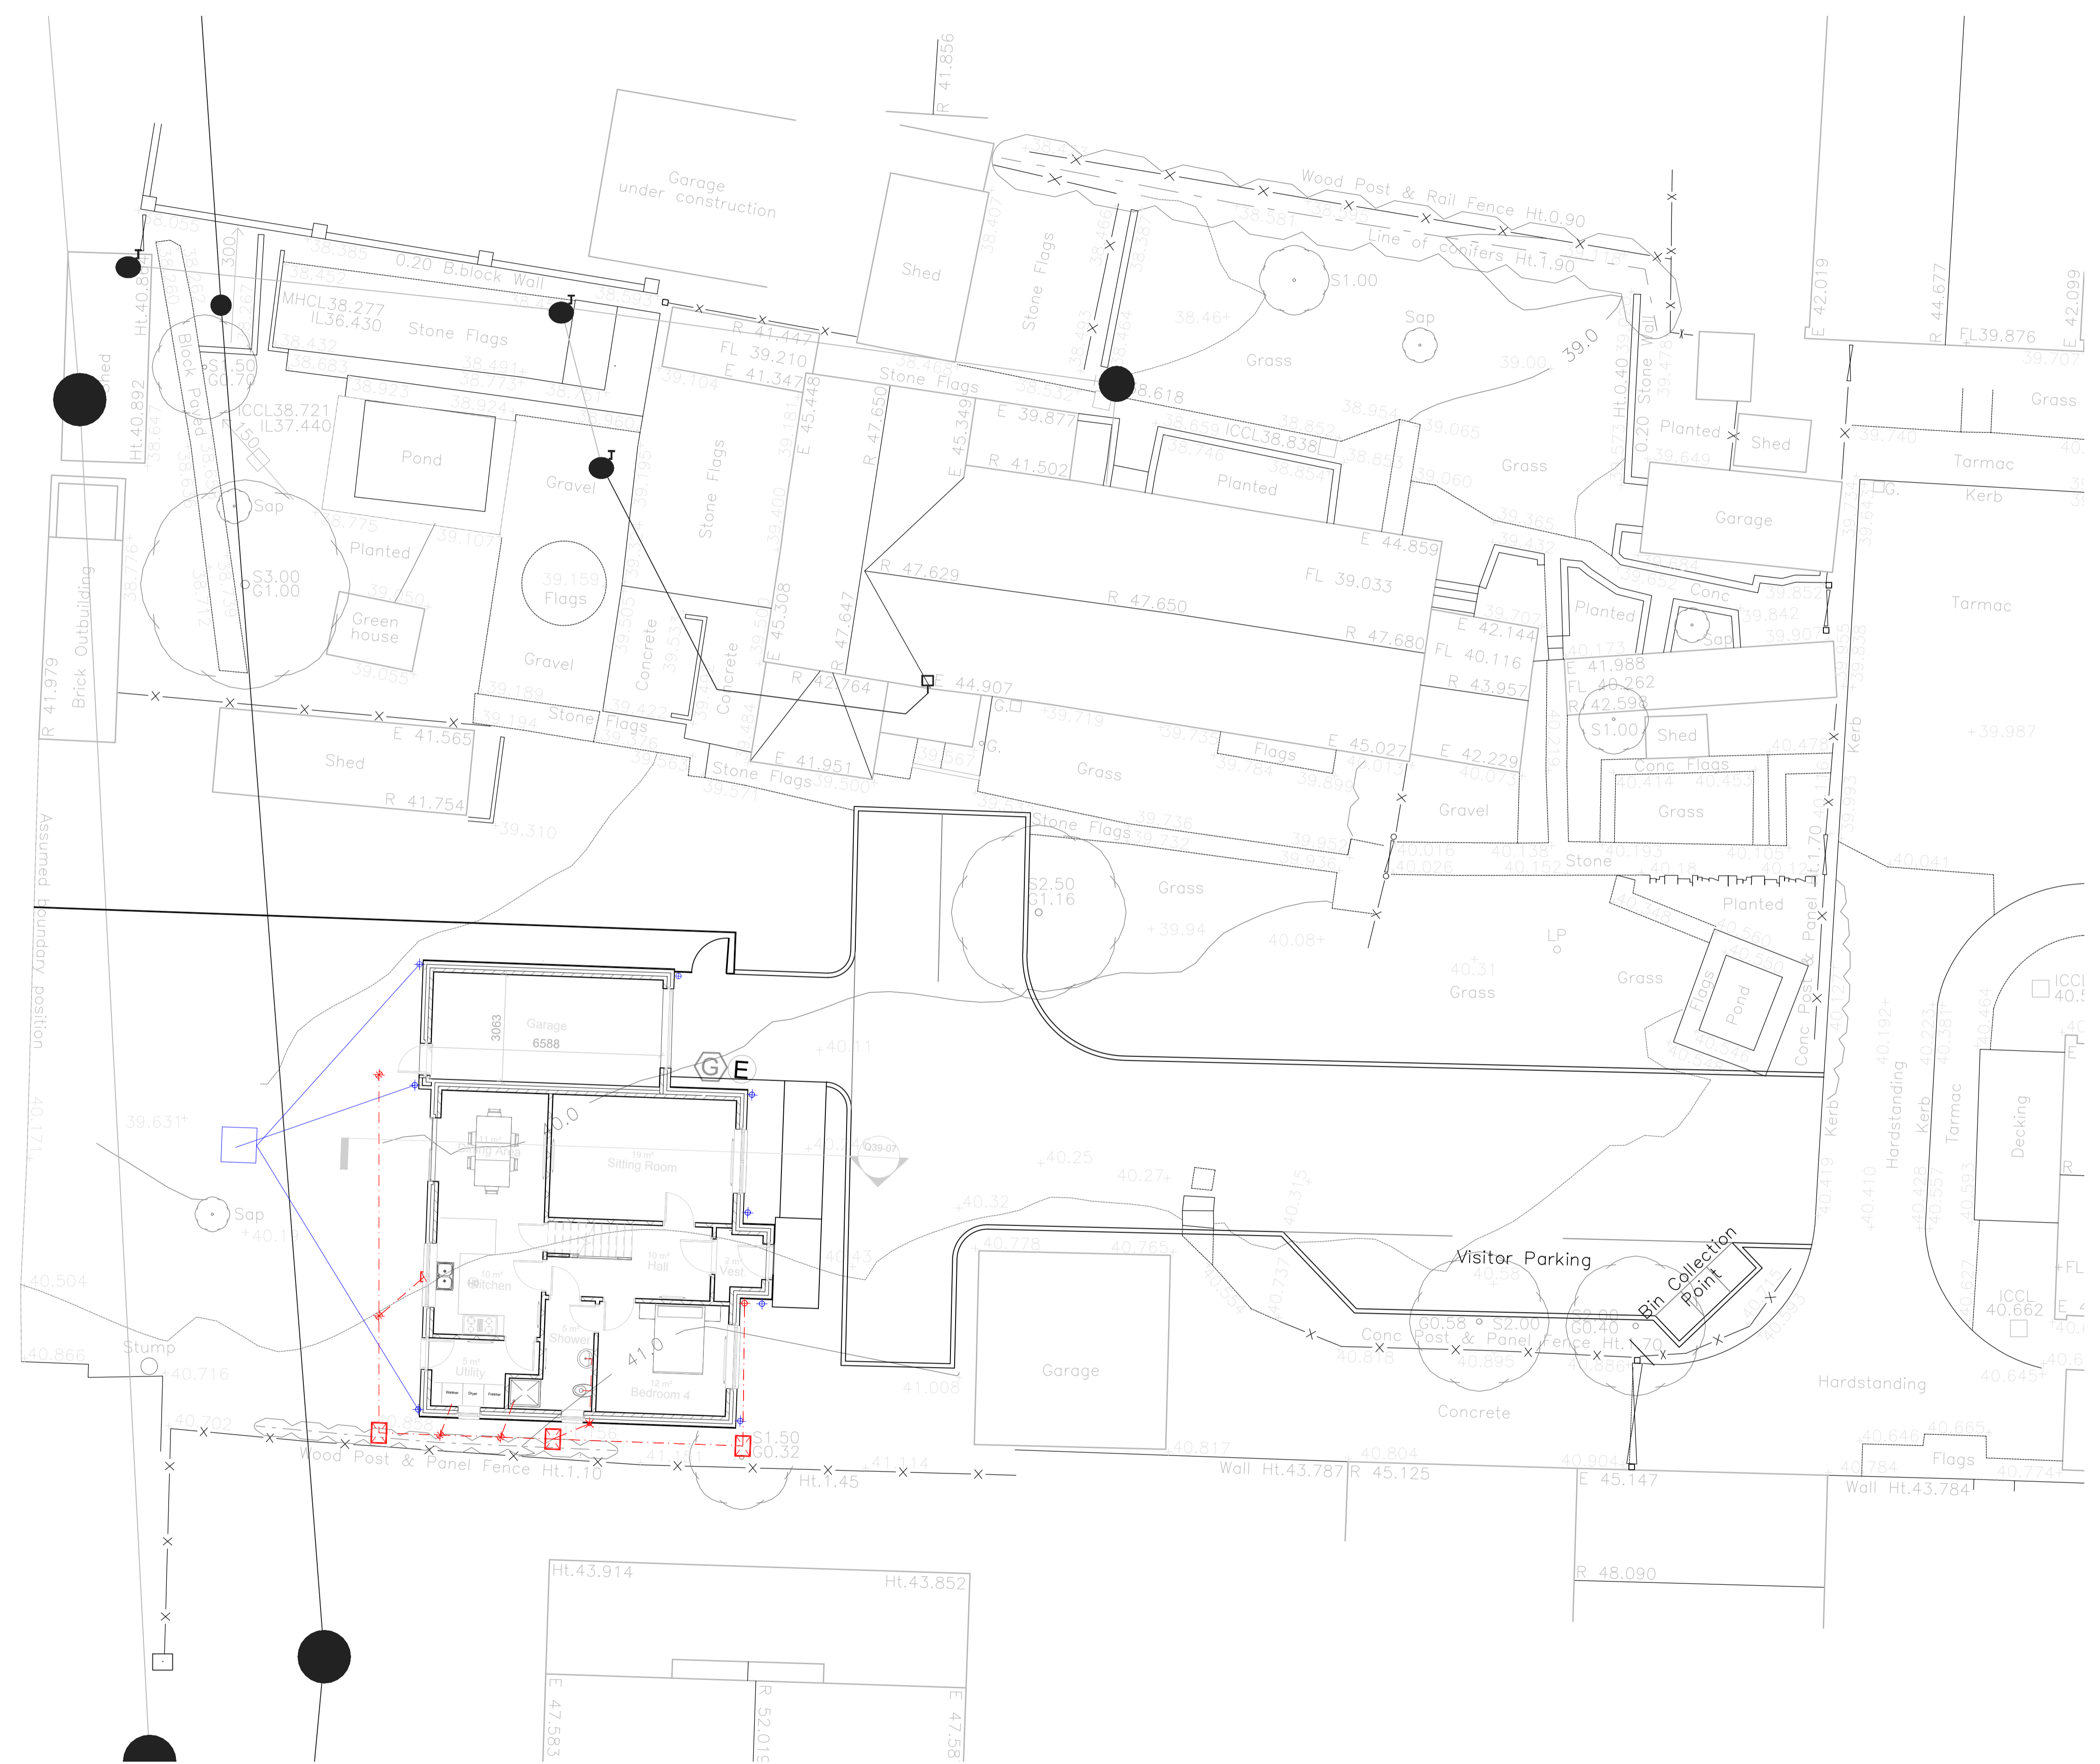

Rev	Description	Date
A	Drainage added to Plan	02.02.2016
B	Updated following comments from Environment & Transport.	29.06.16
C	Updated after drainage survey of site.	15.08.16
D	Updated site and building layout.	17.01.17



PROJECT
Proposed Erection of Four Bedroom Dormer Bungalow

CLIENT
Mr R Holmes

ADDRESS
**Land Adg 9 High Street
Thurnscoe, Rotherham
S63 0ST**

TITLE
Proposed Ground Floor Plan

DRAWN BY
-

CHECKED BY
-

DATE
12/17/15

SCALE (@ A1)
1 : 100

PROJECT NUMBER
Q39

DRAWING NUMBER
Q39-02

REV
D