




Proposed Plan

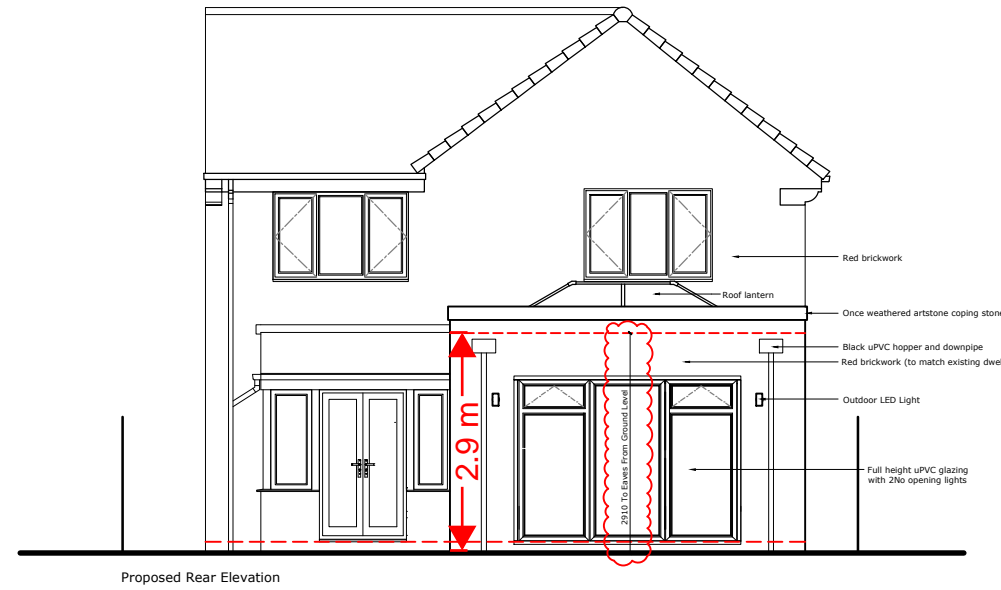

Proposed Rear Elevation

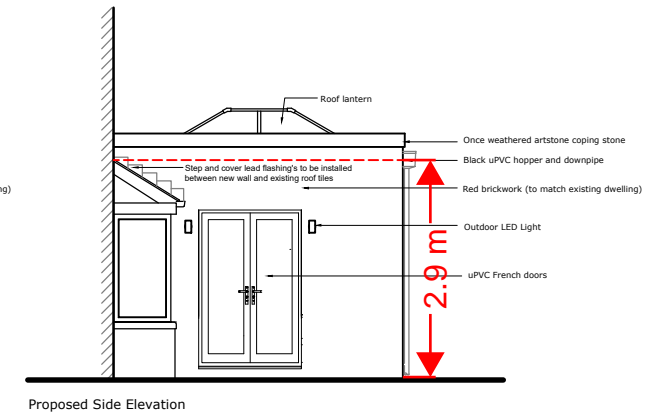

Proposed Side Elevation

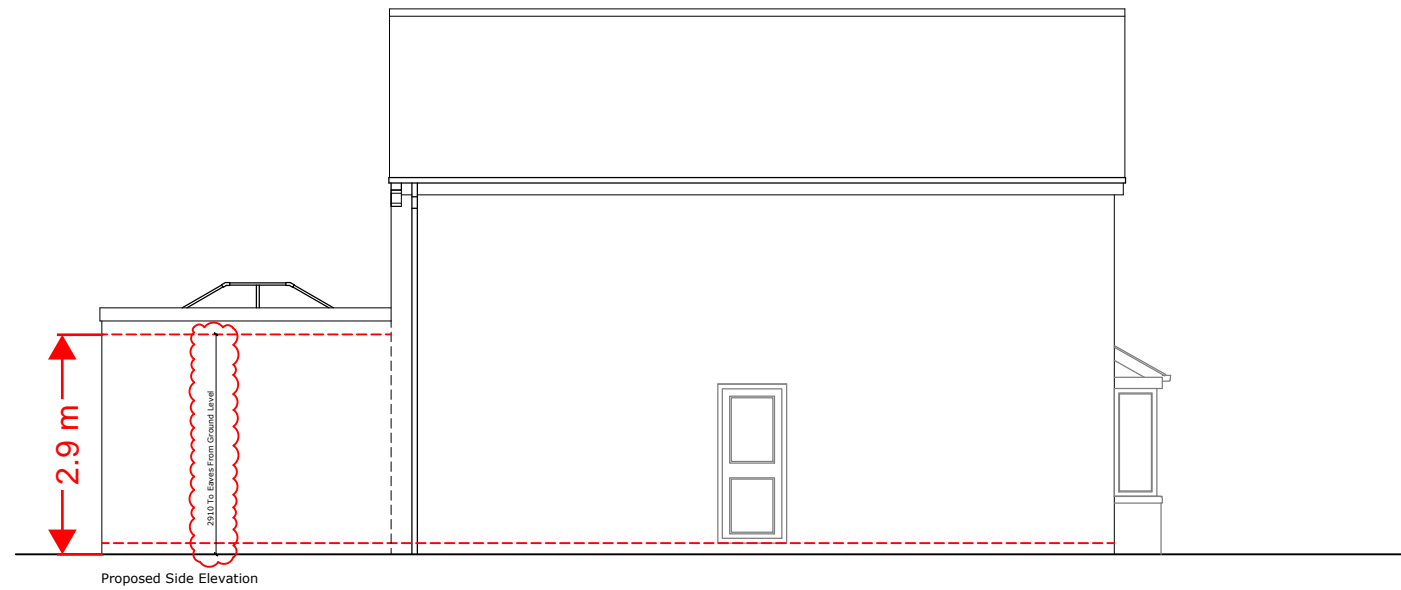

Proposed Side Elevation



NOTE: Construction of existing building and ground buildup unknown. Contractor to ensure works are undertaken in a safe manner.

Do not scale from this drawing
The contractor is to check all dimensions on site and report any discrepancies to the architect
All rights described in chapter IV of the copyright, designs and patents act 1988 have been generally asserted

Notes

C	Eaves height added.	14.08.21
B	Existing door relocated	06.06.21
A	Initial Issue	31.05.21
Rev	Description	Date

S75. DESIGN

Project
25 Alverley Way
Birdwell
Barnsley, S70 5SS

Drawing
Proposed Plan & Elevation

Scale 1:100 @ A3	Drawn CJR	Date 31.05.21
Drawing Purpose FOR CONSTRUCTION		
Ref. 1024-S75-XX-XX-DR-A-2000	Rev. C	

A3