

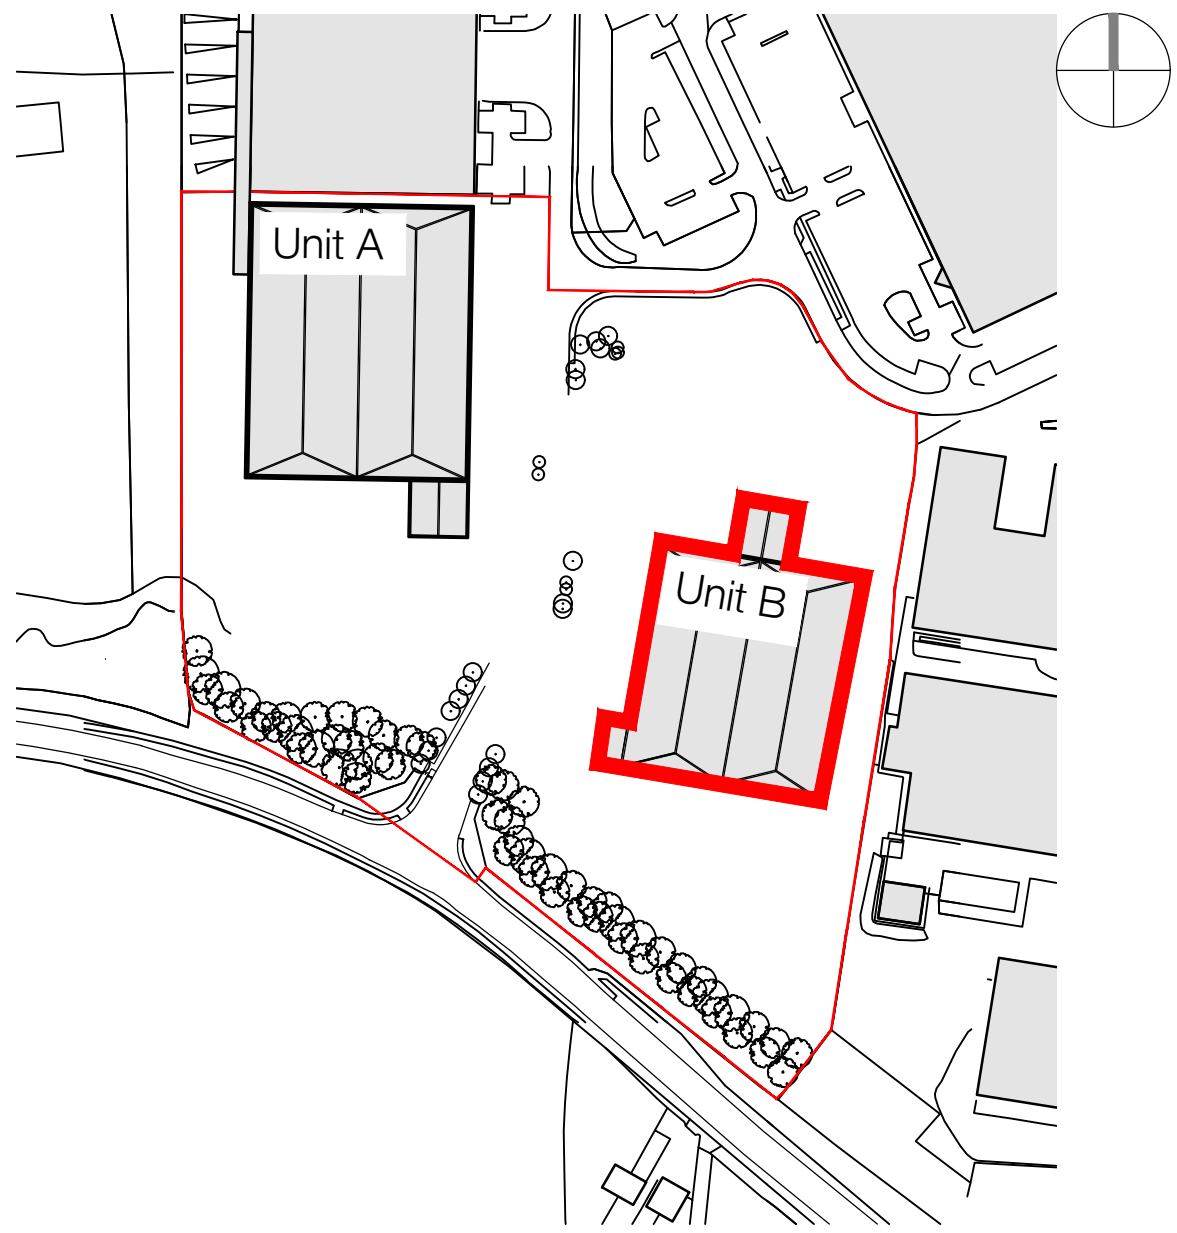


Location S:\2023\23005 - PREMOR - BARNISLEY\2 - DRAWINGS\DRAW\20 CA PLANS SECT ELEV\23005-A-CJCT-02-01-PL-20-2111.dwg
Last Saved: 02.10.23 Joseph ewen

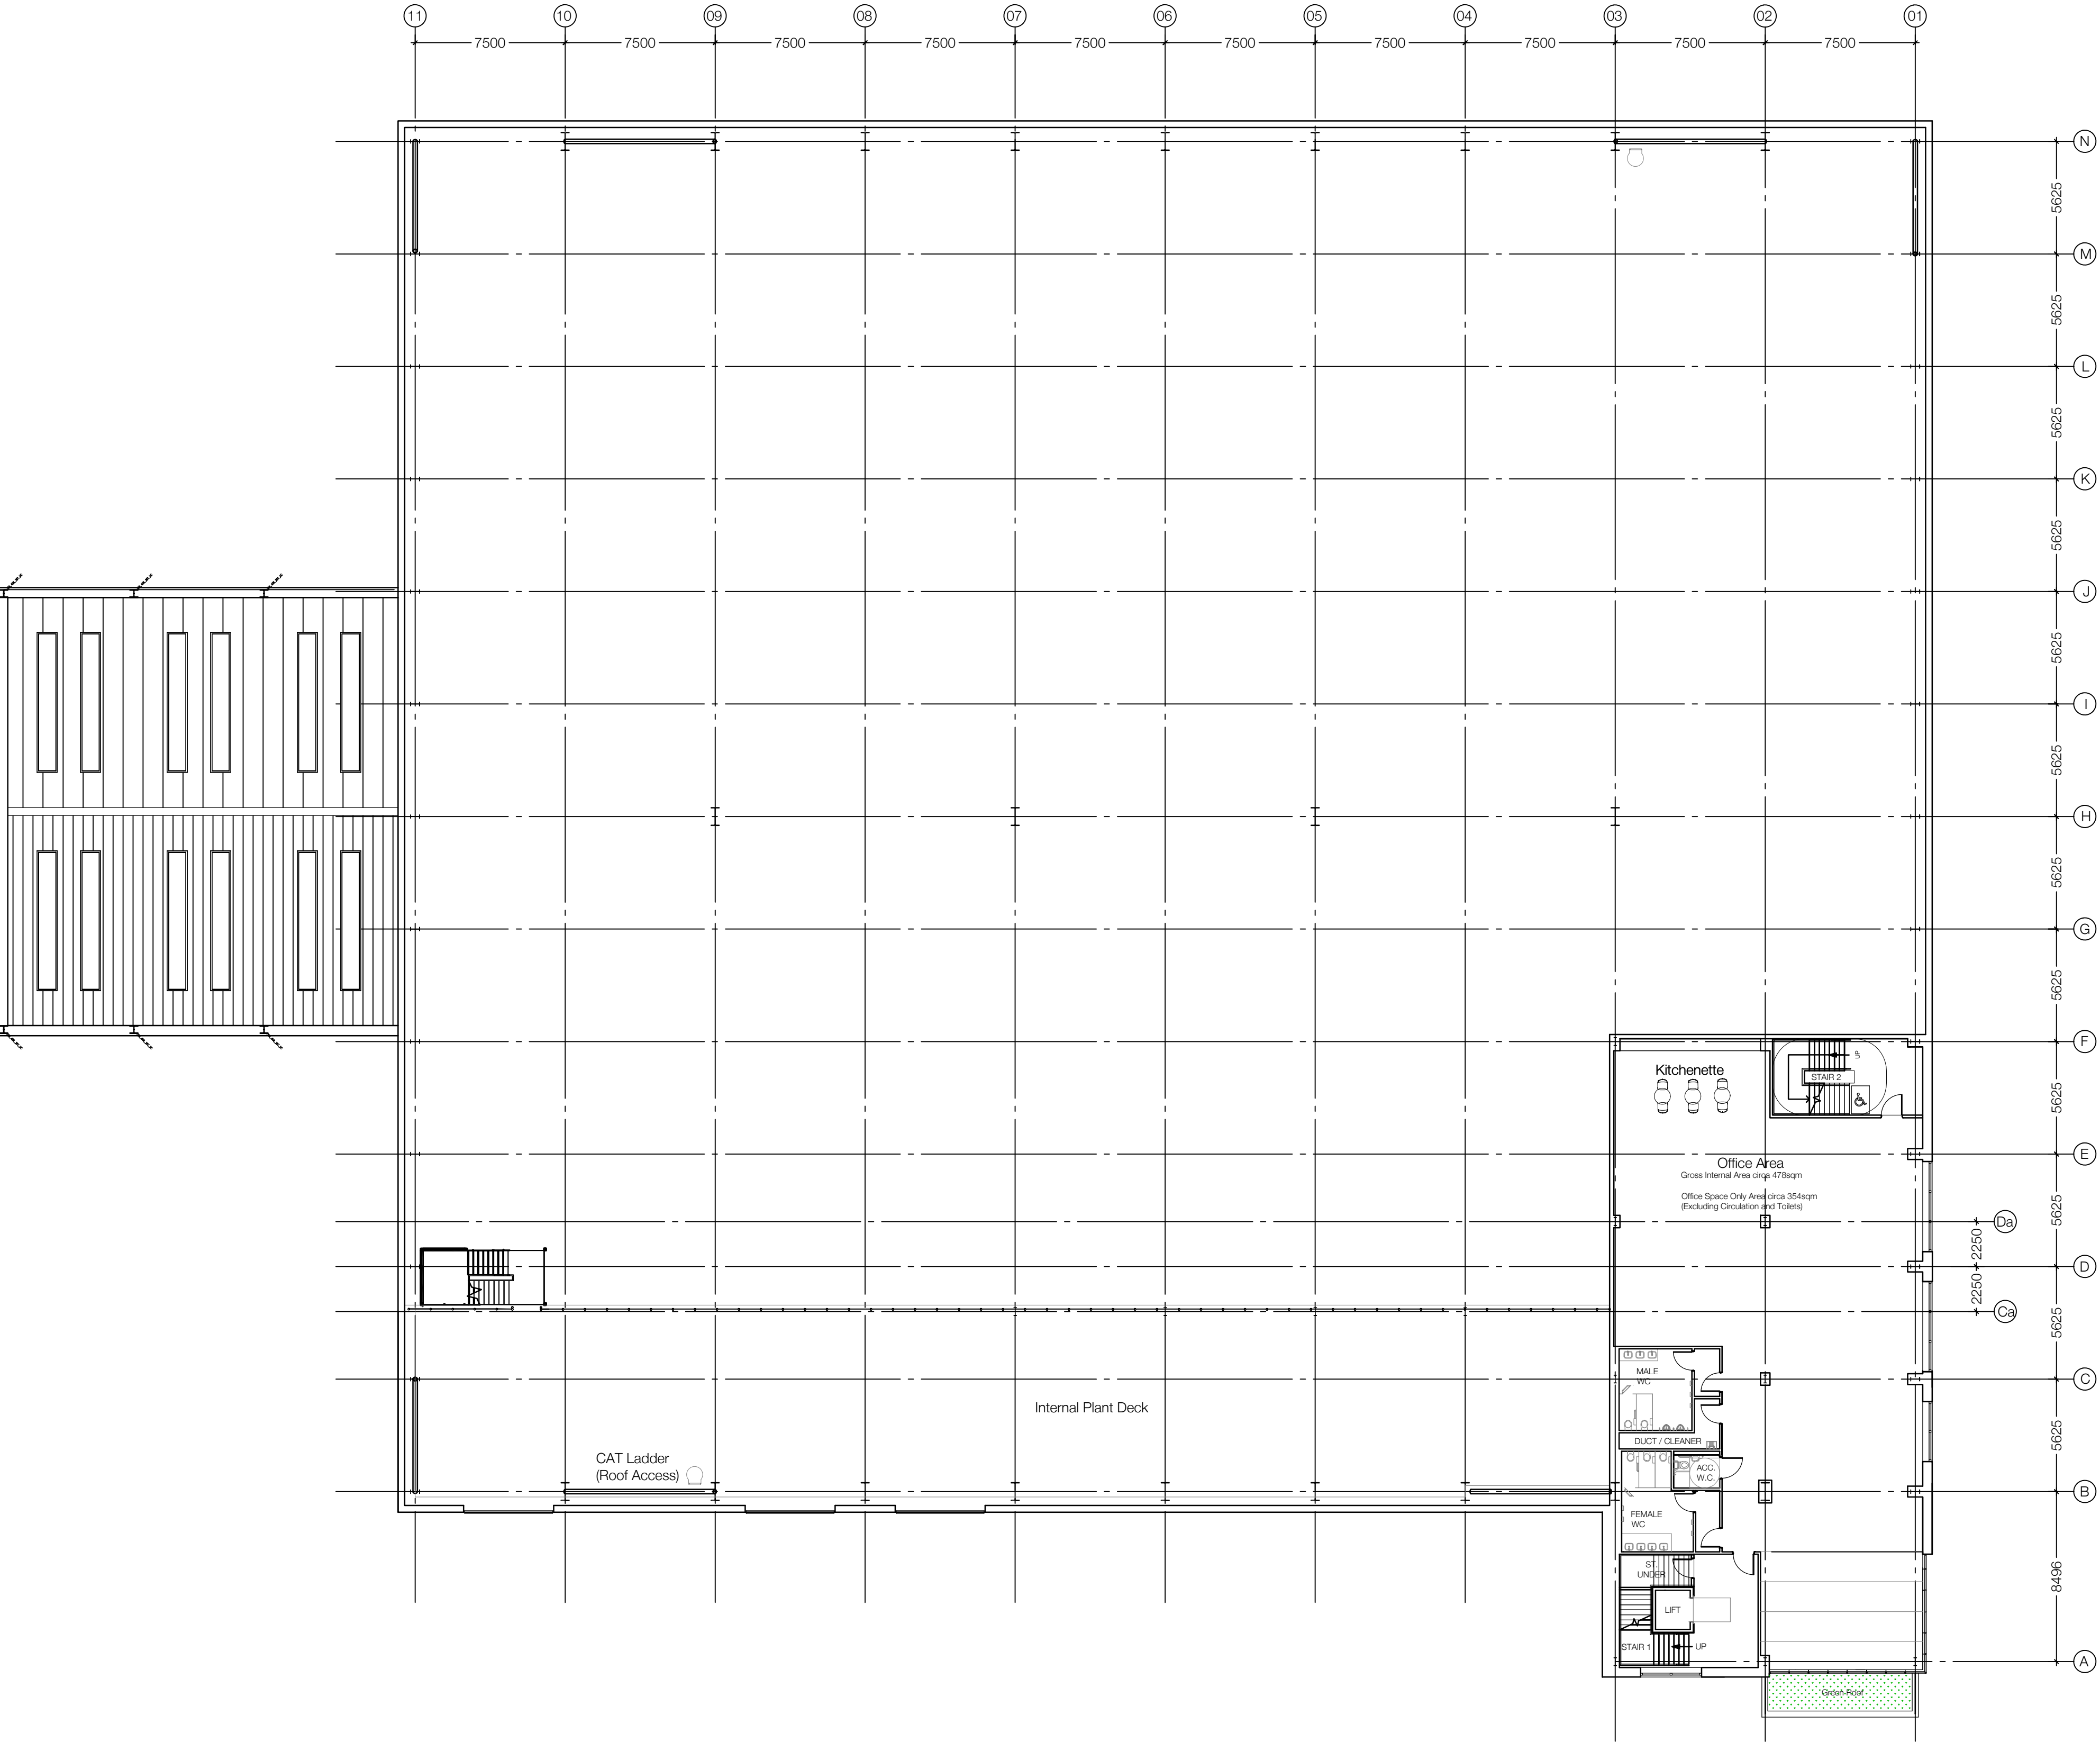


Key Plan
Scale - 1:2500

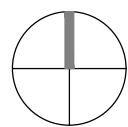

P02 Green Roof to canopy indicated
P01 Initial Issue
Rev. Des.

JOE 09.10.23 AAH
By Date Ch.

 

Contractor must verify all dimensions on site before commencing any work or shop drawings. If this drawing exceeds the quantities taken in any way the Architects are to be informed before the work is initiated. Only figured dimensions to be taken from this drawing. Do not scale off this drawing. Drawings based on Ordnance Survey and / or existing record drawings - design and drawing content subject to Site Survey, Structural Survey, Site Investigations, Planning and Statutory Requirements and Approvals. Authorised reproduction from Ordnance Survey Map with permission of the Controller of Her Majesty's Stationery Office. Crown Copyright reserved. © careyjoneschapmantolcher (Studio North) Ltd. All Rights Reserved

A1

Client:
Premdor

Project:
Juggernaut
Job No.
23005
Title:
Unit B
First Floor Plan
Scale:
1:200 @A1
Date:
August 2023
Status:
Drawn By:
JOE
Checked By:
AAH
Revision:
P02

Carey Jones
Chapman
Tolcher

Studio 104, 338 Goswell Road
London EC1V 7LQ
Tel +44(0)20 7269 9400

www.cjctstudios.com

Studio 2, 56 Wellington St.
Leeds LS1 2EE
Tel +44(0)113 224 5000

PLANNING