




REAR ELEVATION

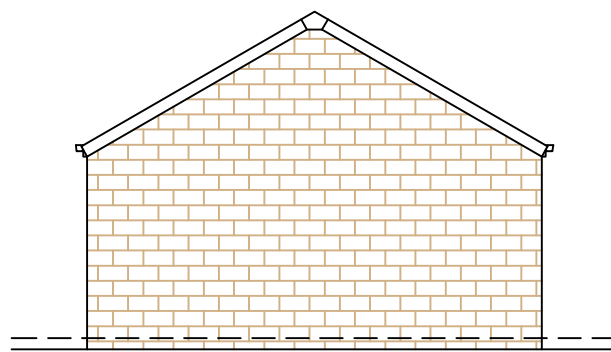


SIDE ELEVATION

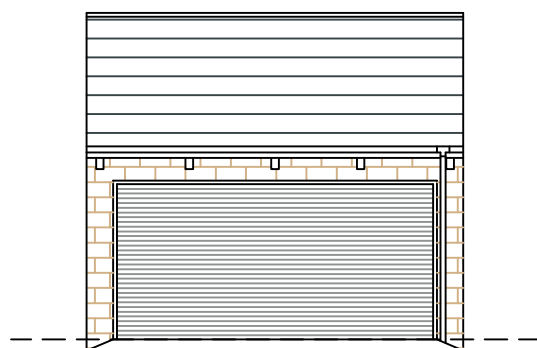

FRONT ELEVATION

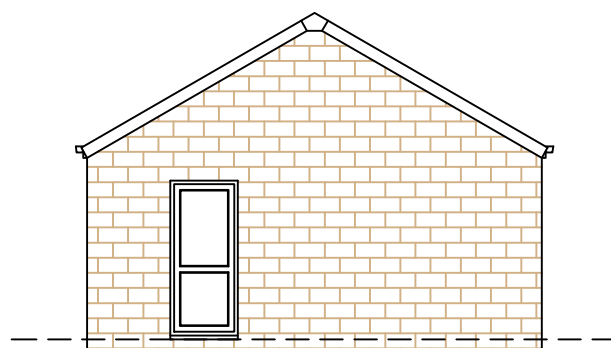

SIDE ELEVATION

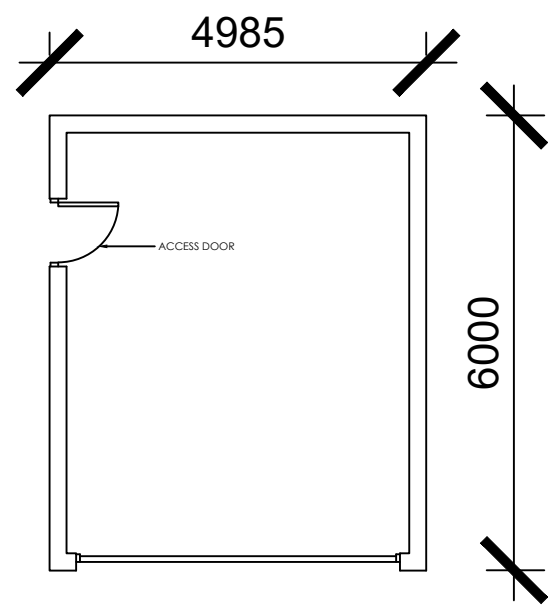

PLAN

		OFFICE ONE, DRILL HALL, 11 EASTGATE, BARNSELEY, S70 2EU		Phone: 01226 208482 Email: info@whiteagus.co.uk Web: www.whiteagus.co.uk	
Project: RESIDENTIAL DEVELOPMENT AT ROYSTON W.M.C. CHURCH STREET ROYSTON, BARNSELEY			Client: AVEY HOMES LTD		
Drawing Title: PROPOSED GARAGES			Date: JUNE 2024	Scale: 1:100 @ A3	
Ref.: 23-227		Dwg. No.: 07		Rev.: B	
Date	Suffix	Description	Date	Suffix	Description
06/12/2024	A	SIZES REVISED			
13/05/2026	B	REVISED FOR PLANNING			