



COMPASS HOUSE, BARNESLEY

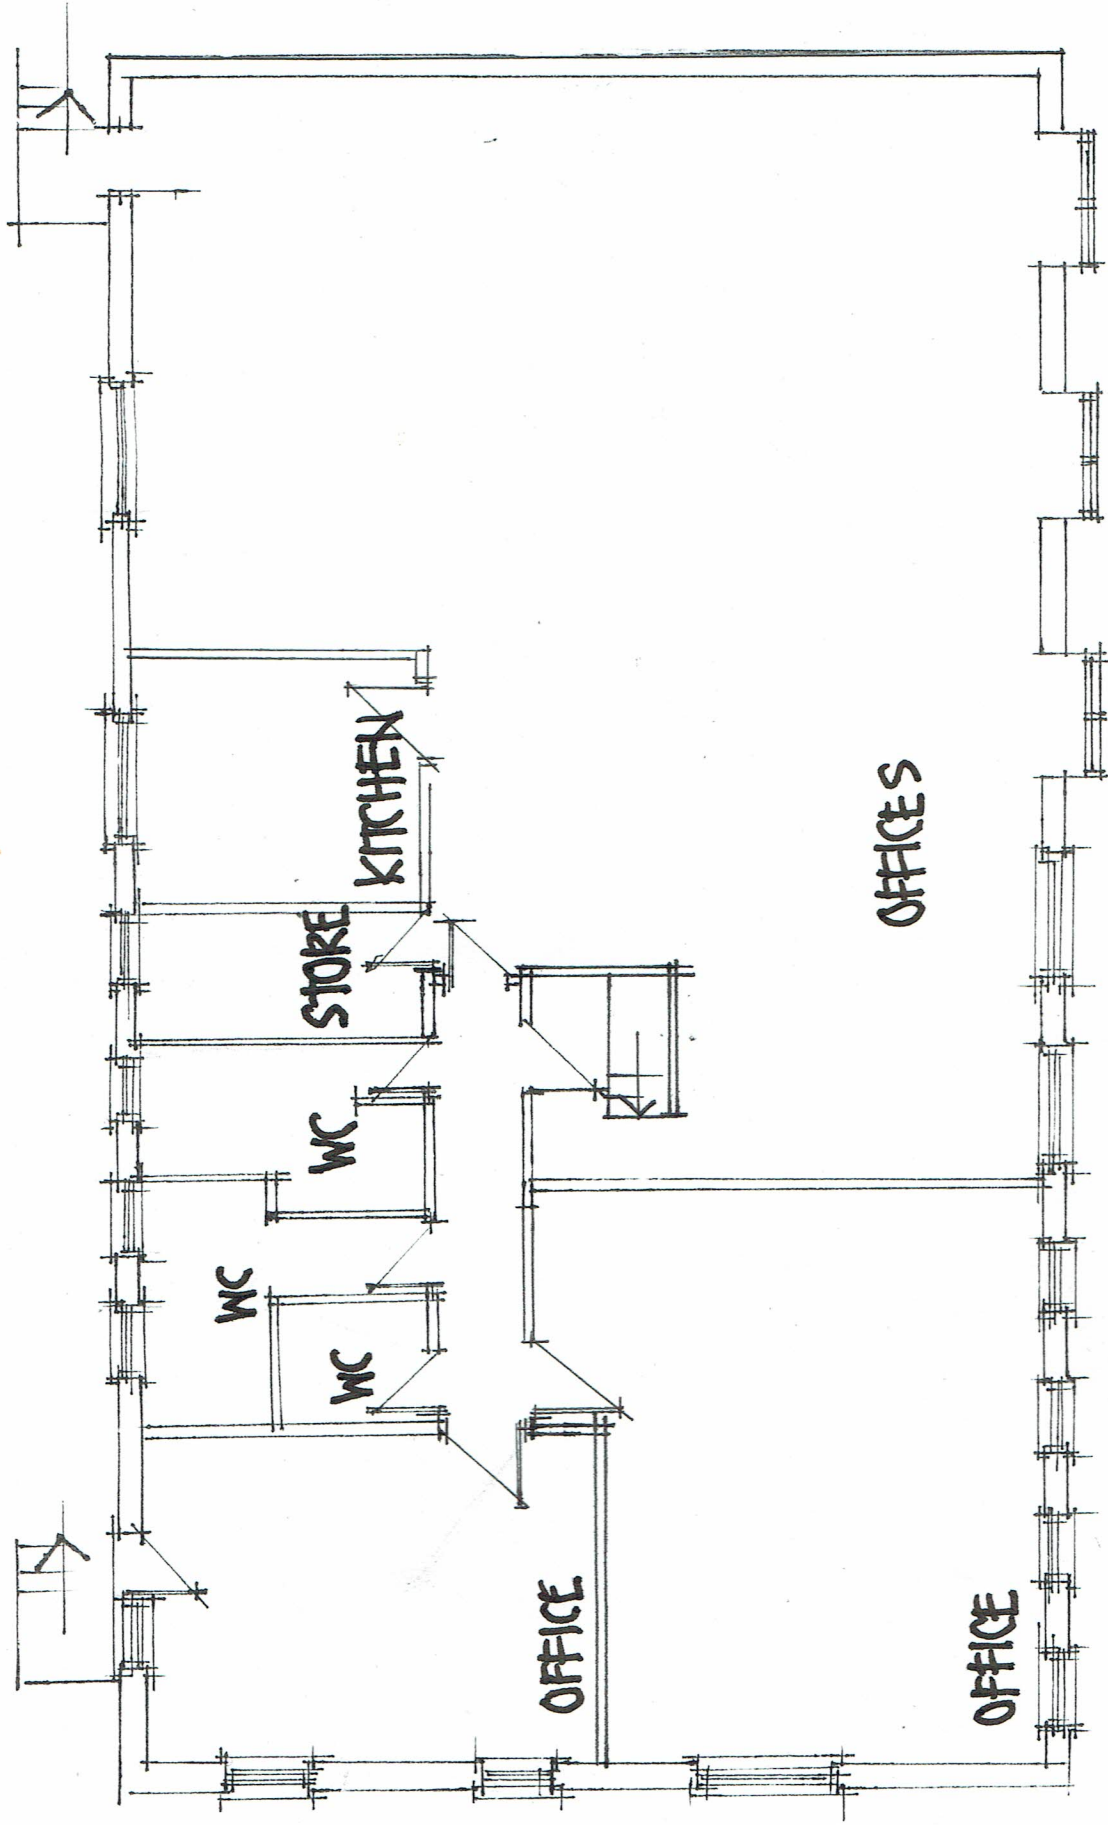

FIRST FLOOR
EXISTING LAYOUT

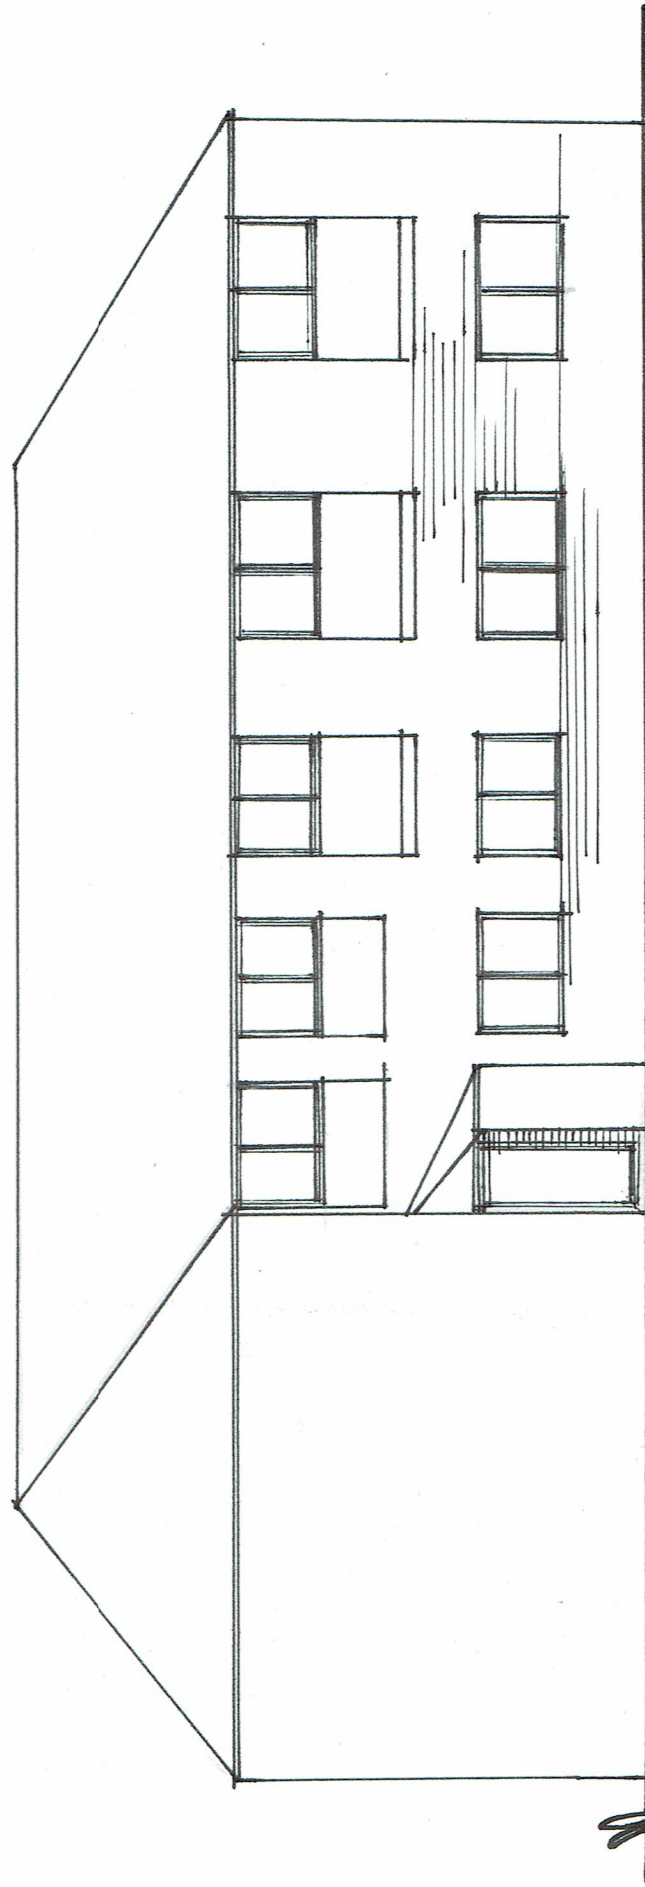

PROPOSED FRONT ELEVATION

SCALE 1:100