




PROPOSED REAR ELEVATION

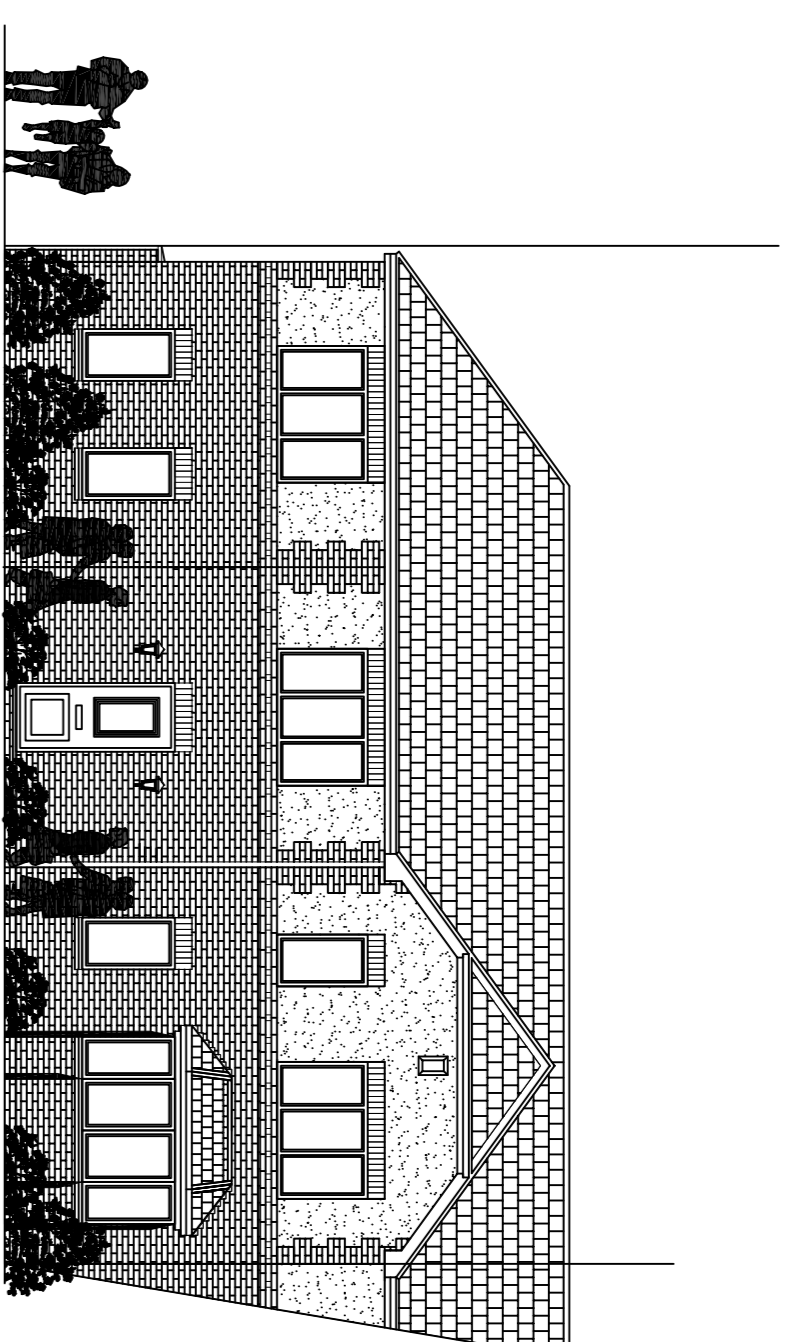


PROPOSED FRONT ELEVATION

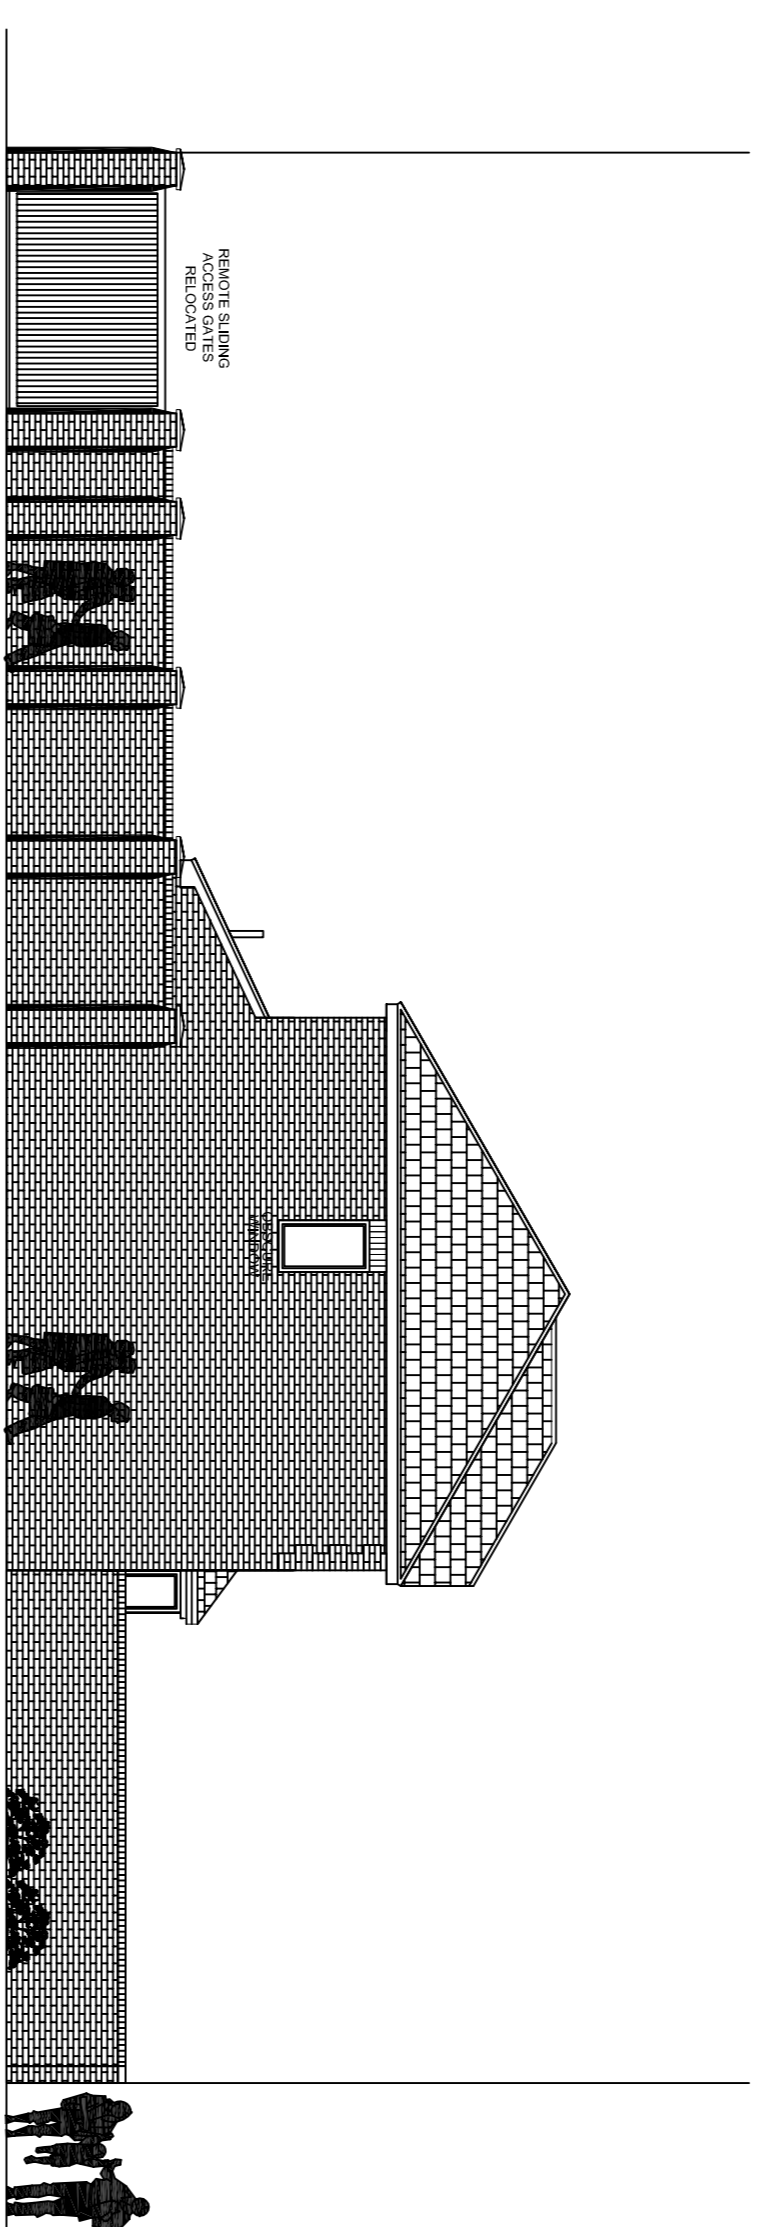


PROPOSED SIDE ELEVATION

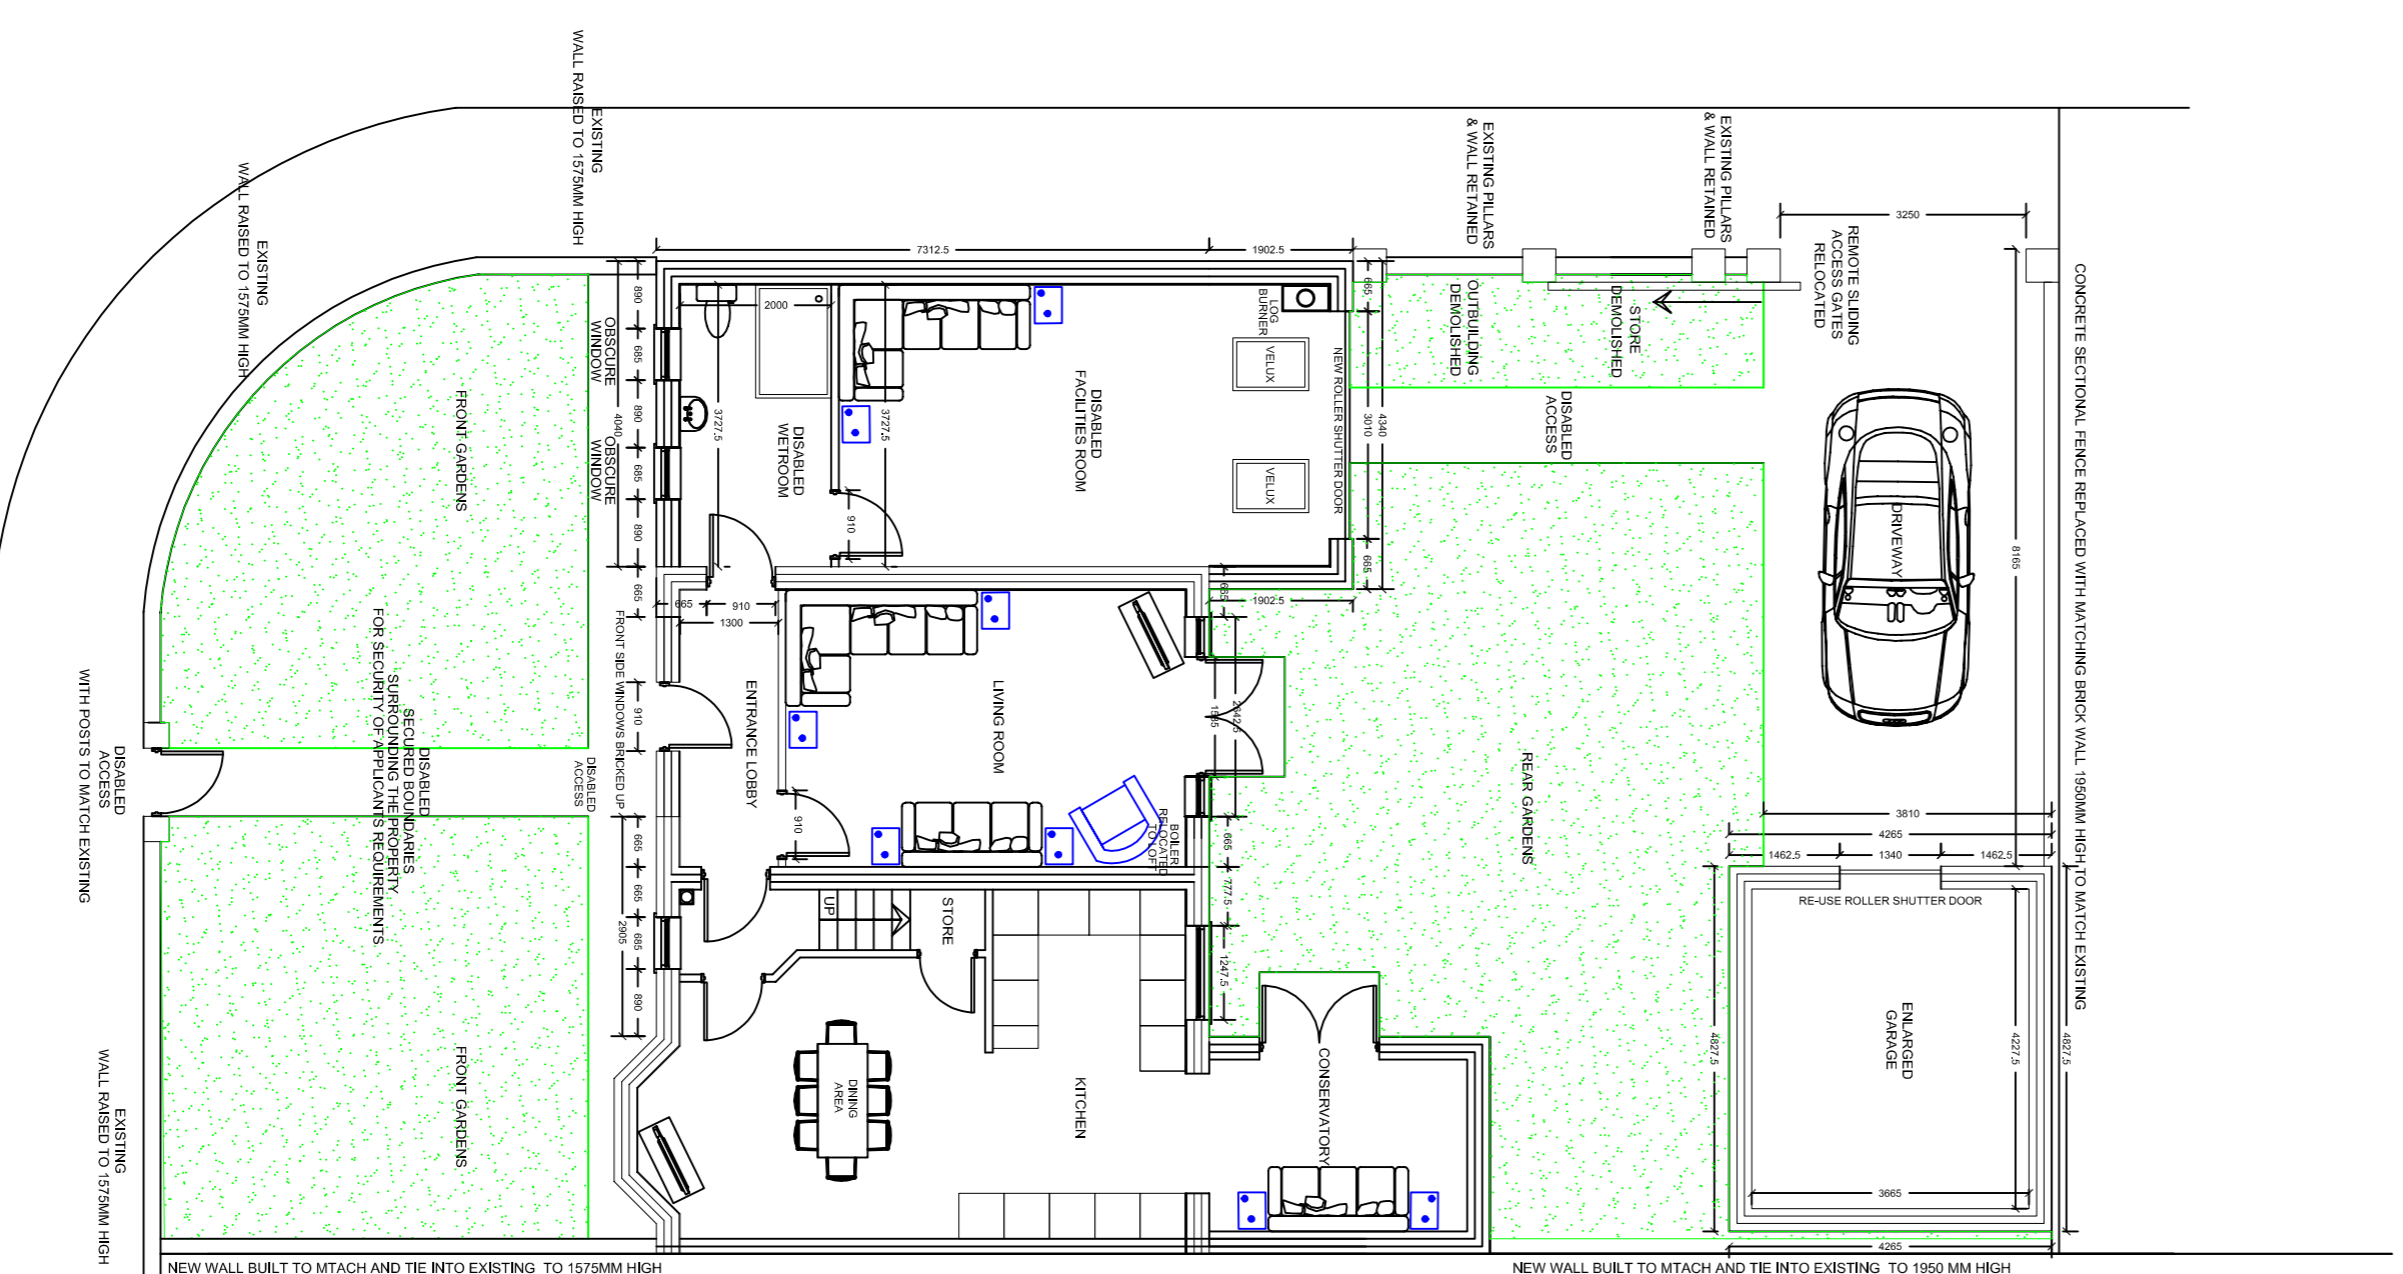

PROPOSED GROUND FLOOR PLAN IN CONTEXT SITE PLAN

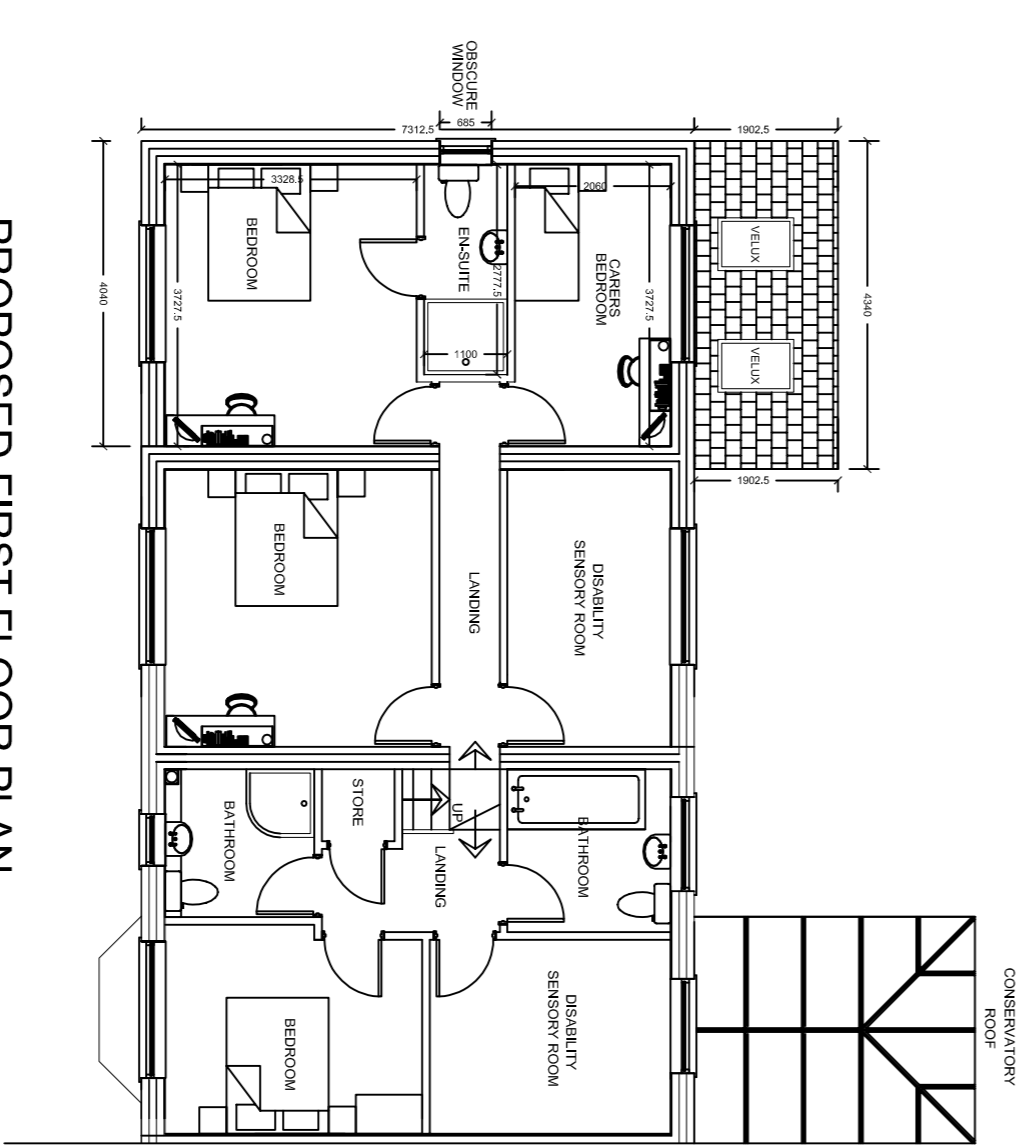


PROPOSED FIRST FLOOR PLAN

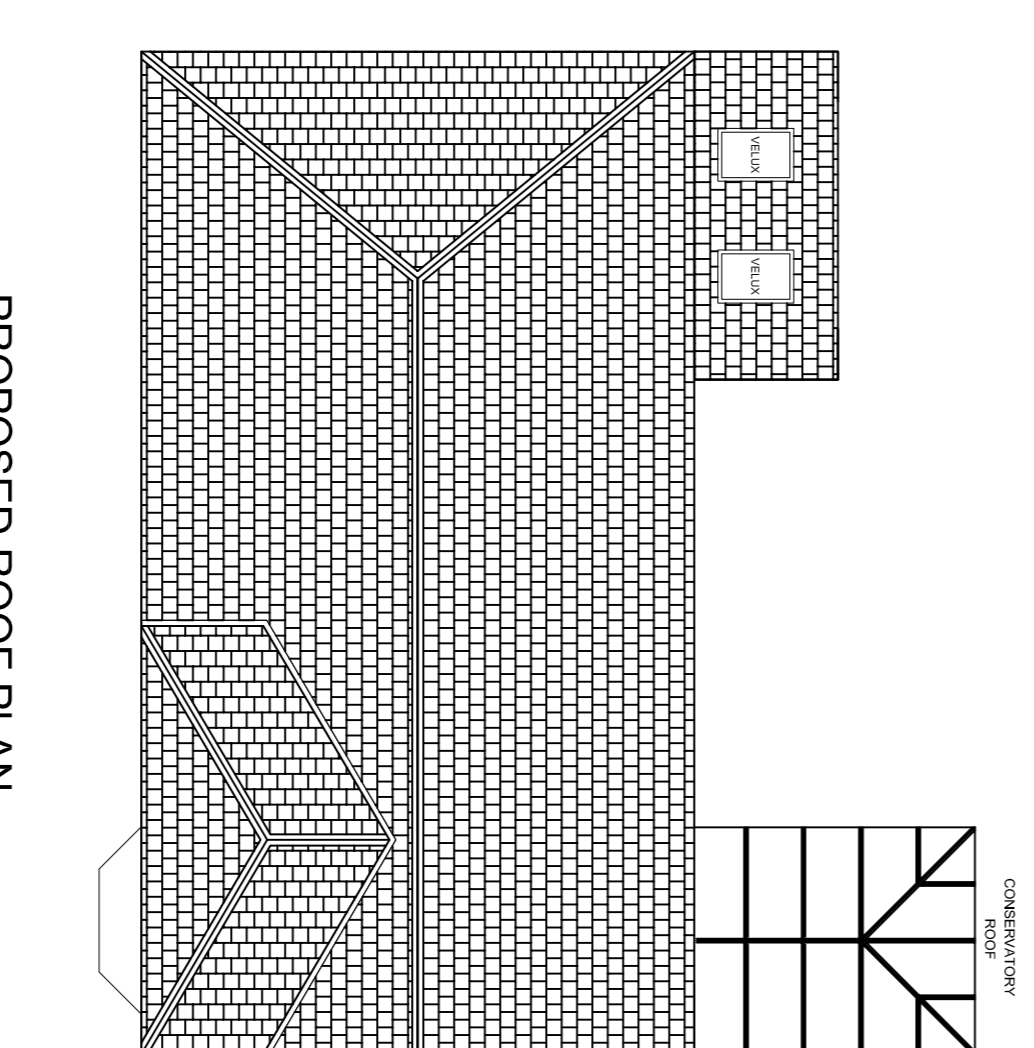

PROPOSED ROOF PLAN

15 CARR FURLONG,
ATHERSLY NORTH,
BARNLSLEY. S71 3NS

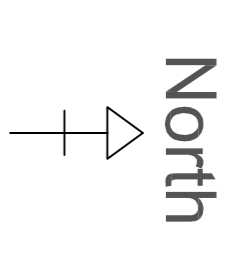

SITE LOCATION PLAN @ 1:1250



ARCHISMART
DESIGNS LTD

- Architectural design
- Planning & Building Regulations
- Landscape architecture
- 3D Visualisation & model making

CLIENT
MR. N. & MRS. R. CHESTER

PROJECT
15 CARR FURLONG,
ATHERSLY, NORTH, BARNLSLEY,
S71. 3NS

DRAWING OF
PROPOSED, EXTENSION, TO, SIDE, & REAR
ALONG, WITH, OUTBUILDING, REMOVAL
GARAGE, REPLACEMENT, & PARKING, ADD
PROPOSED, PLANS, & ELEVATIONS

drawing no	rev	date
DWG-002	-	AUG-19
scale	drawn	checked by
1:100, @ A1	SMT	N&RC
51 LARKSPUR WAY, WAKEFIELD WF2 0FD	m.0784234239 t.01924 371781 e.1info@archismartdesign.co.uk	checked date AUG-19