

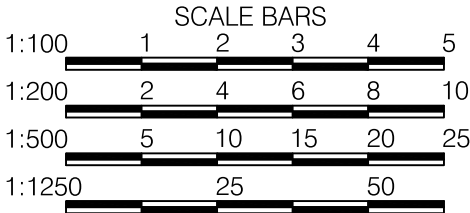


Drawing No.	Rev No.
MRF001 -001	A

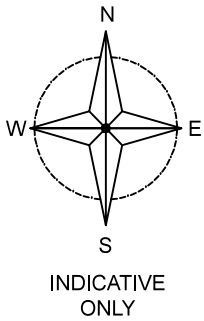


DO NOT SCALE: Contractor to check all dimensions and report any omissions or errors

NOTES

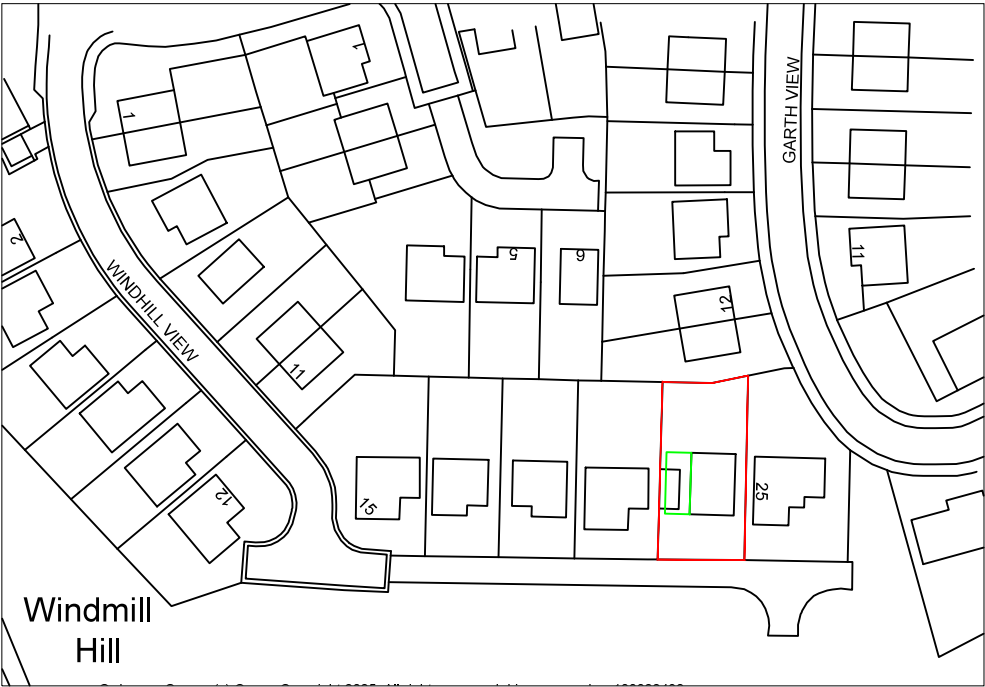

LOCATION PLAN
SCALE 1:1250 AT A3

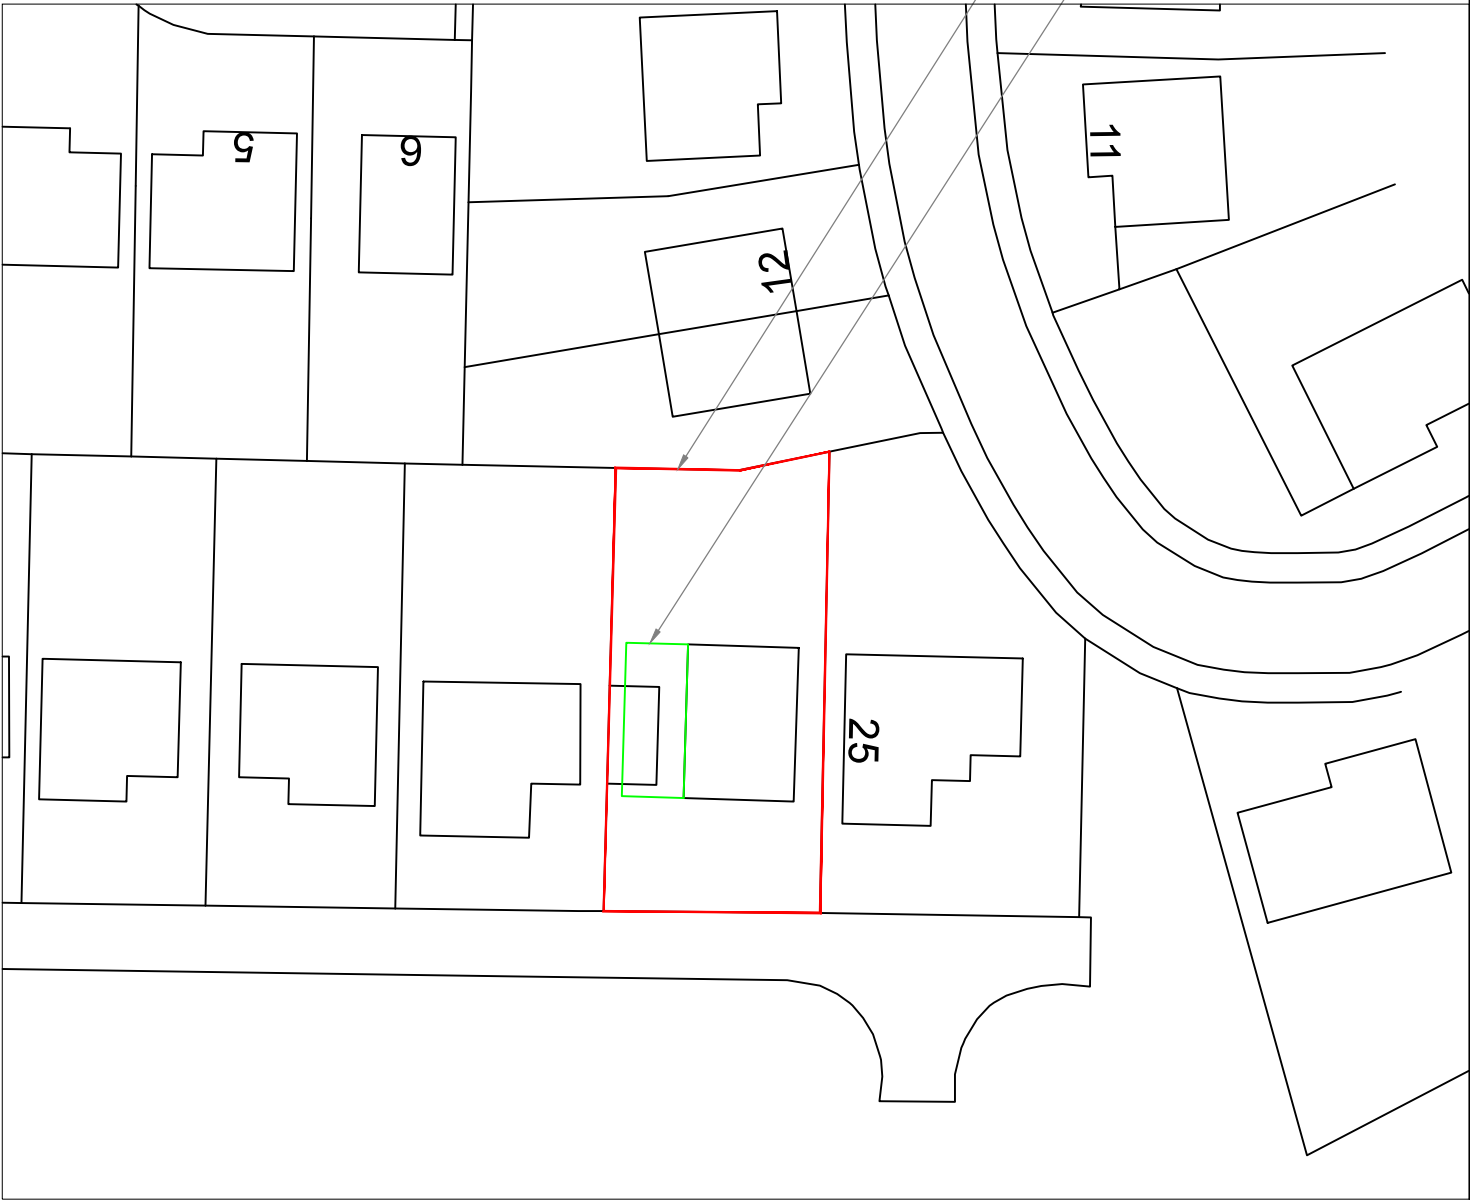

SITE PLAN
SCALE 1:500 AT A3

A	Moved 1m from boundary	JRB			28/05/25
Rev	Description	By	Chk	App	Date

JRB DESIGNS Ltd
1 Saville Road
Cudworth
Barnsley
S72 8LT
Tel: 01226 383542
Fax: 01226 380078
Mob: 07970 541192
Email: john@jrbdesigns.co.uk

This drawing is copyright. © jrbdesigns Ltd.

Client

MR. R FIELD

Drawing Title

SITE PLANS

Address

23 WINDHILL VIEW
GRIMETHORPE
BARNSELY
S72 7FW

Project Title:

PROPOSED TWO STOREY
SIDE EXTENSION

Purpose of Issue:

PLANNING

Drawing Status

FIRST ISSUE

Scale at A3 AS SHOWN	Drawn By JRB	Date 27/04/2025
Checked By	Date 27/04/2025	Approved By Date 27/04/2025
Project No. MRF001	Drawing No. 001	Revision A

APPROVAL ☒ INFORMATION ☐ TENDER ☐ CONTRACT ☐ CONSTRUCTION ☐