

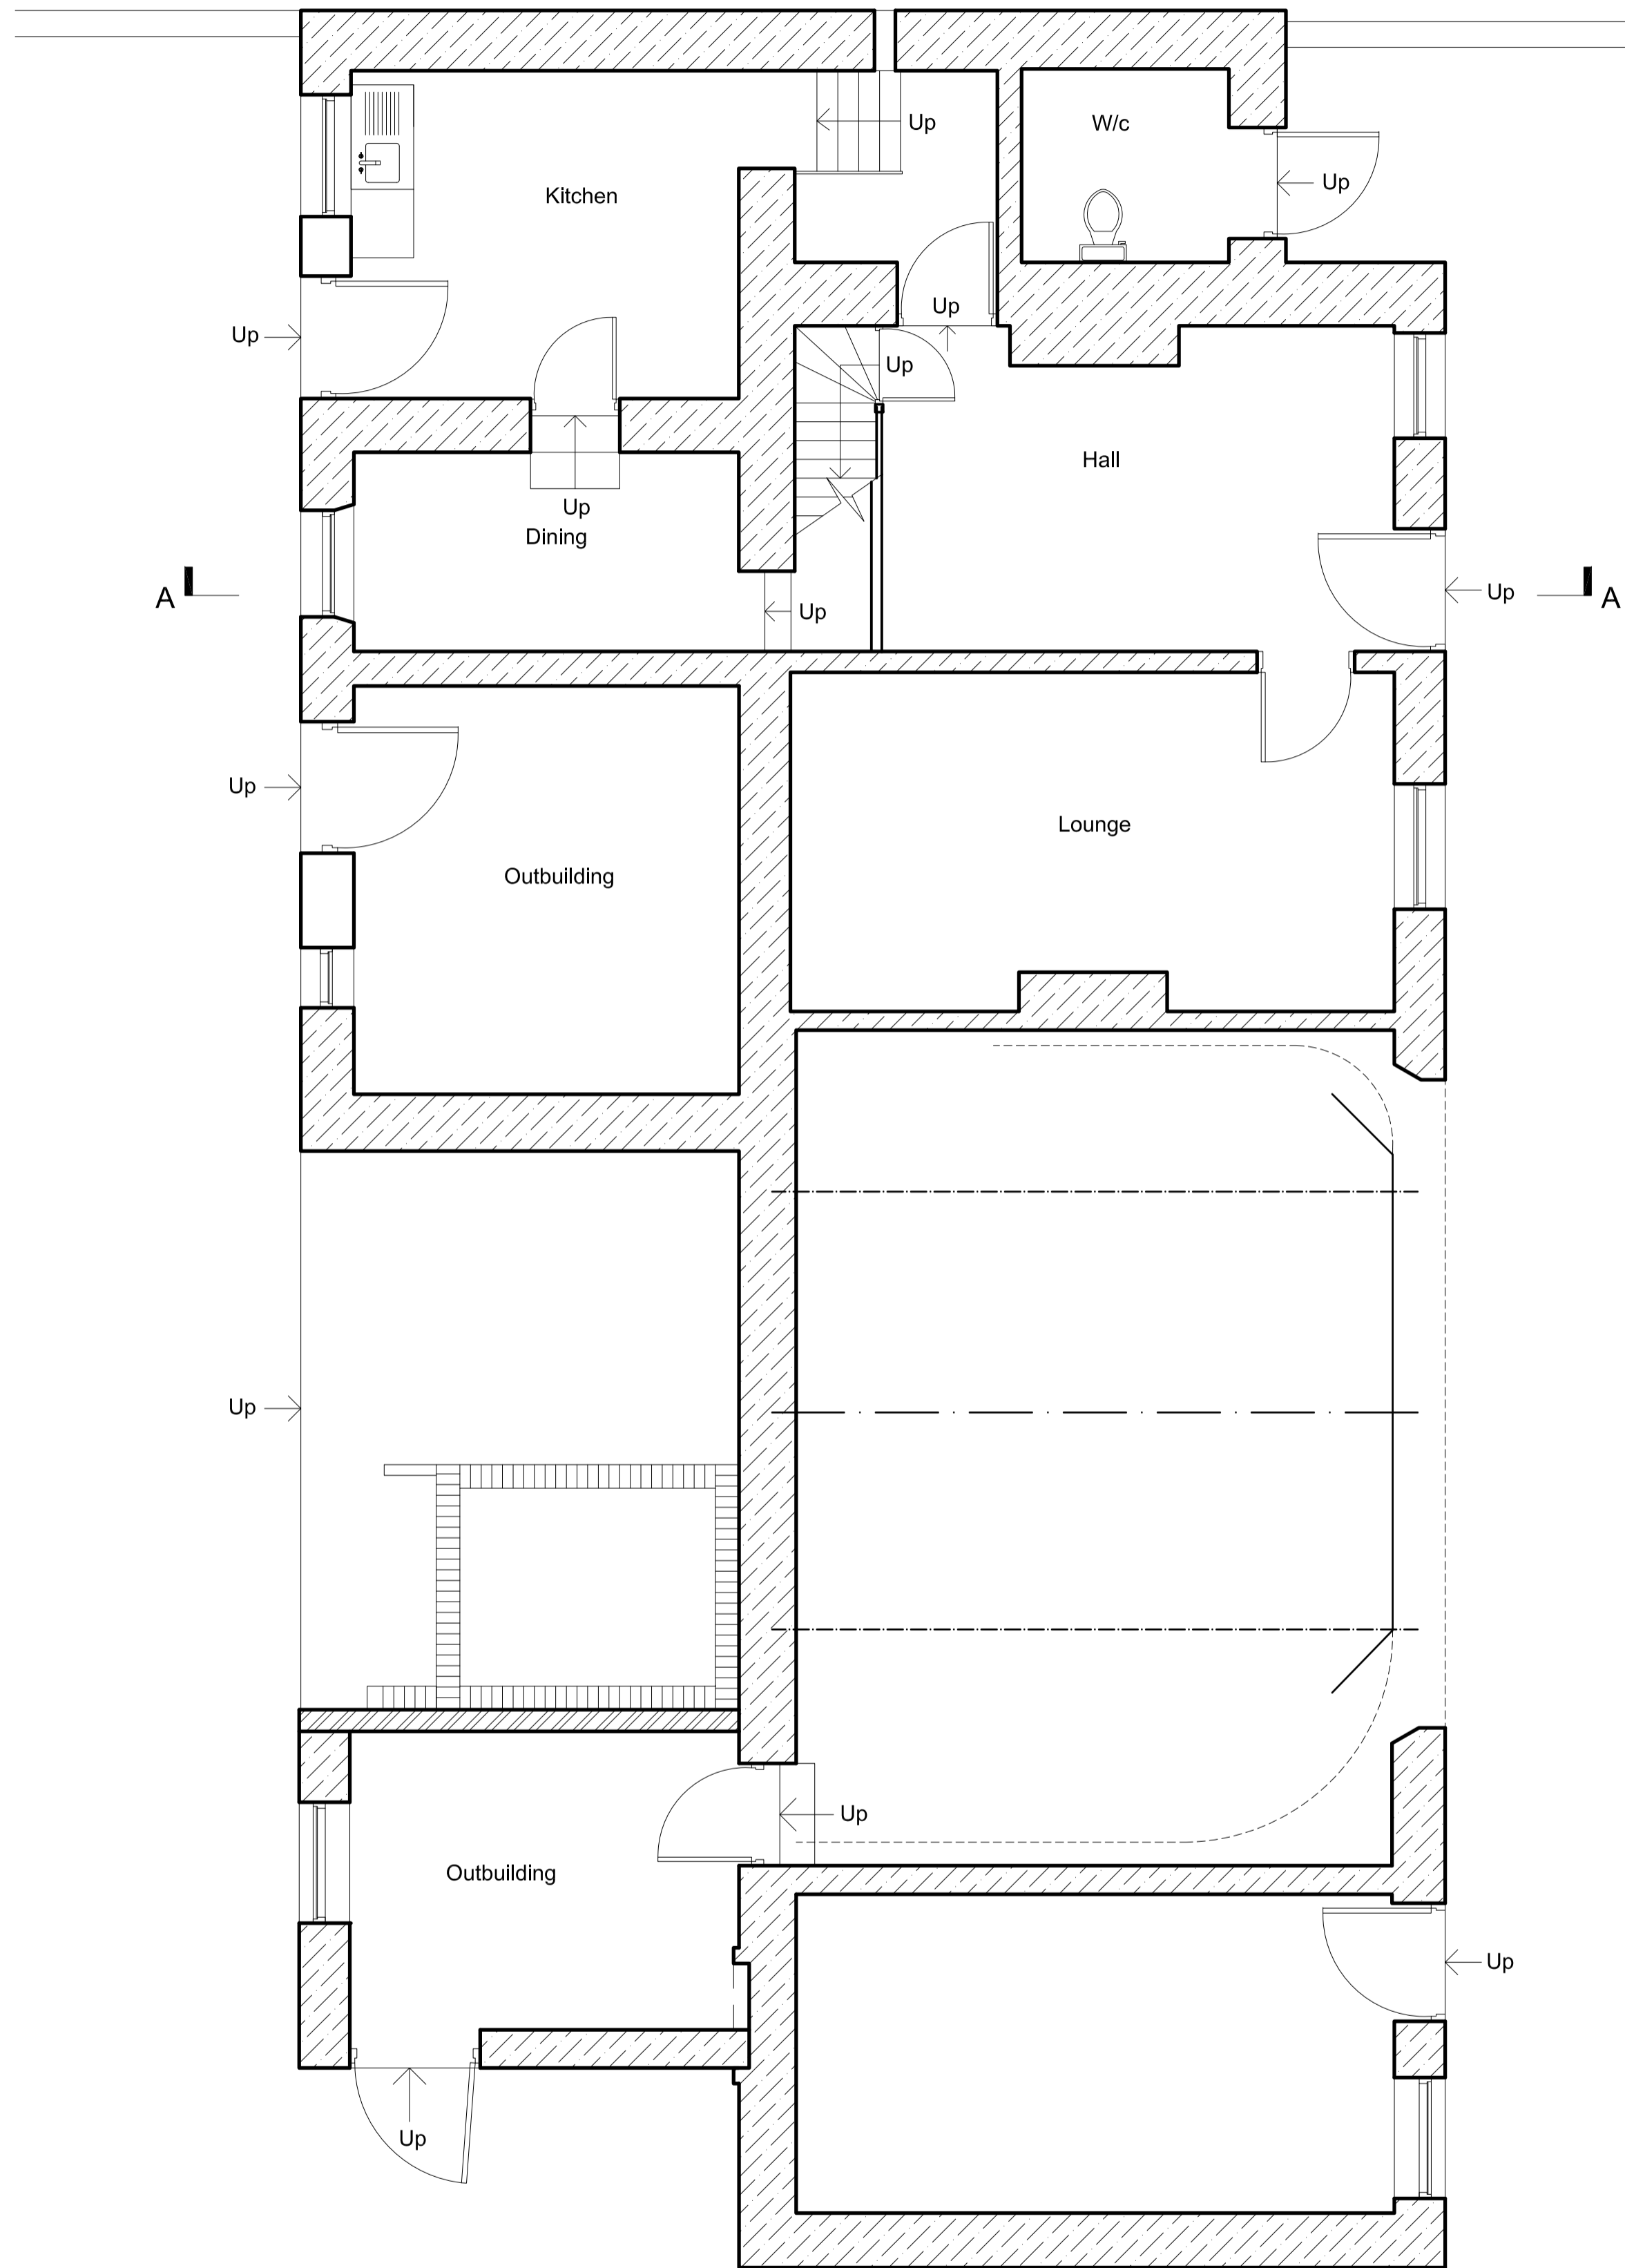


©
 No dimensions are to be scaled from this drawing.
 All dimensions and sizes to be verified on site

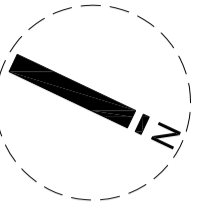

Ground Floor Plan as Existing

(Scale 1:50)
 0 5m

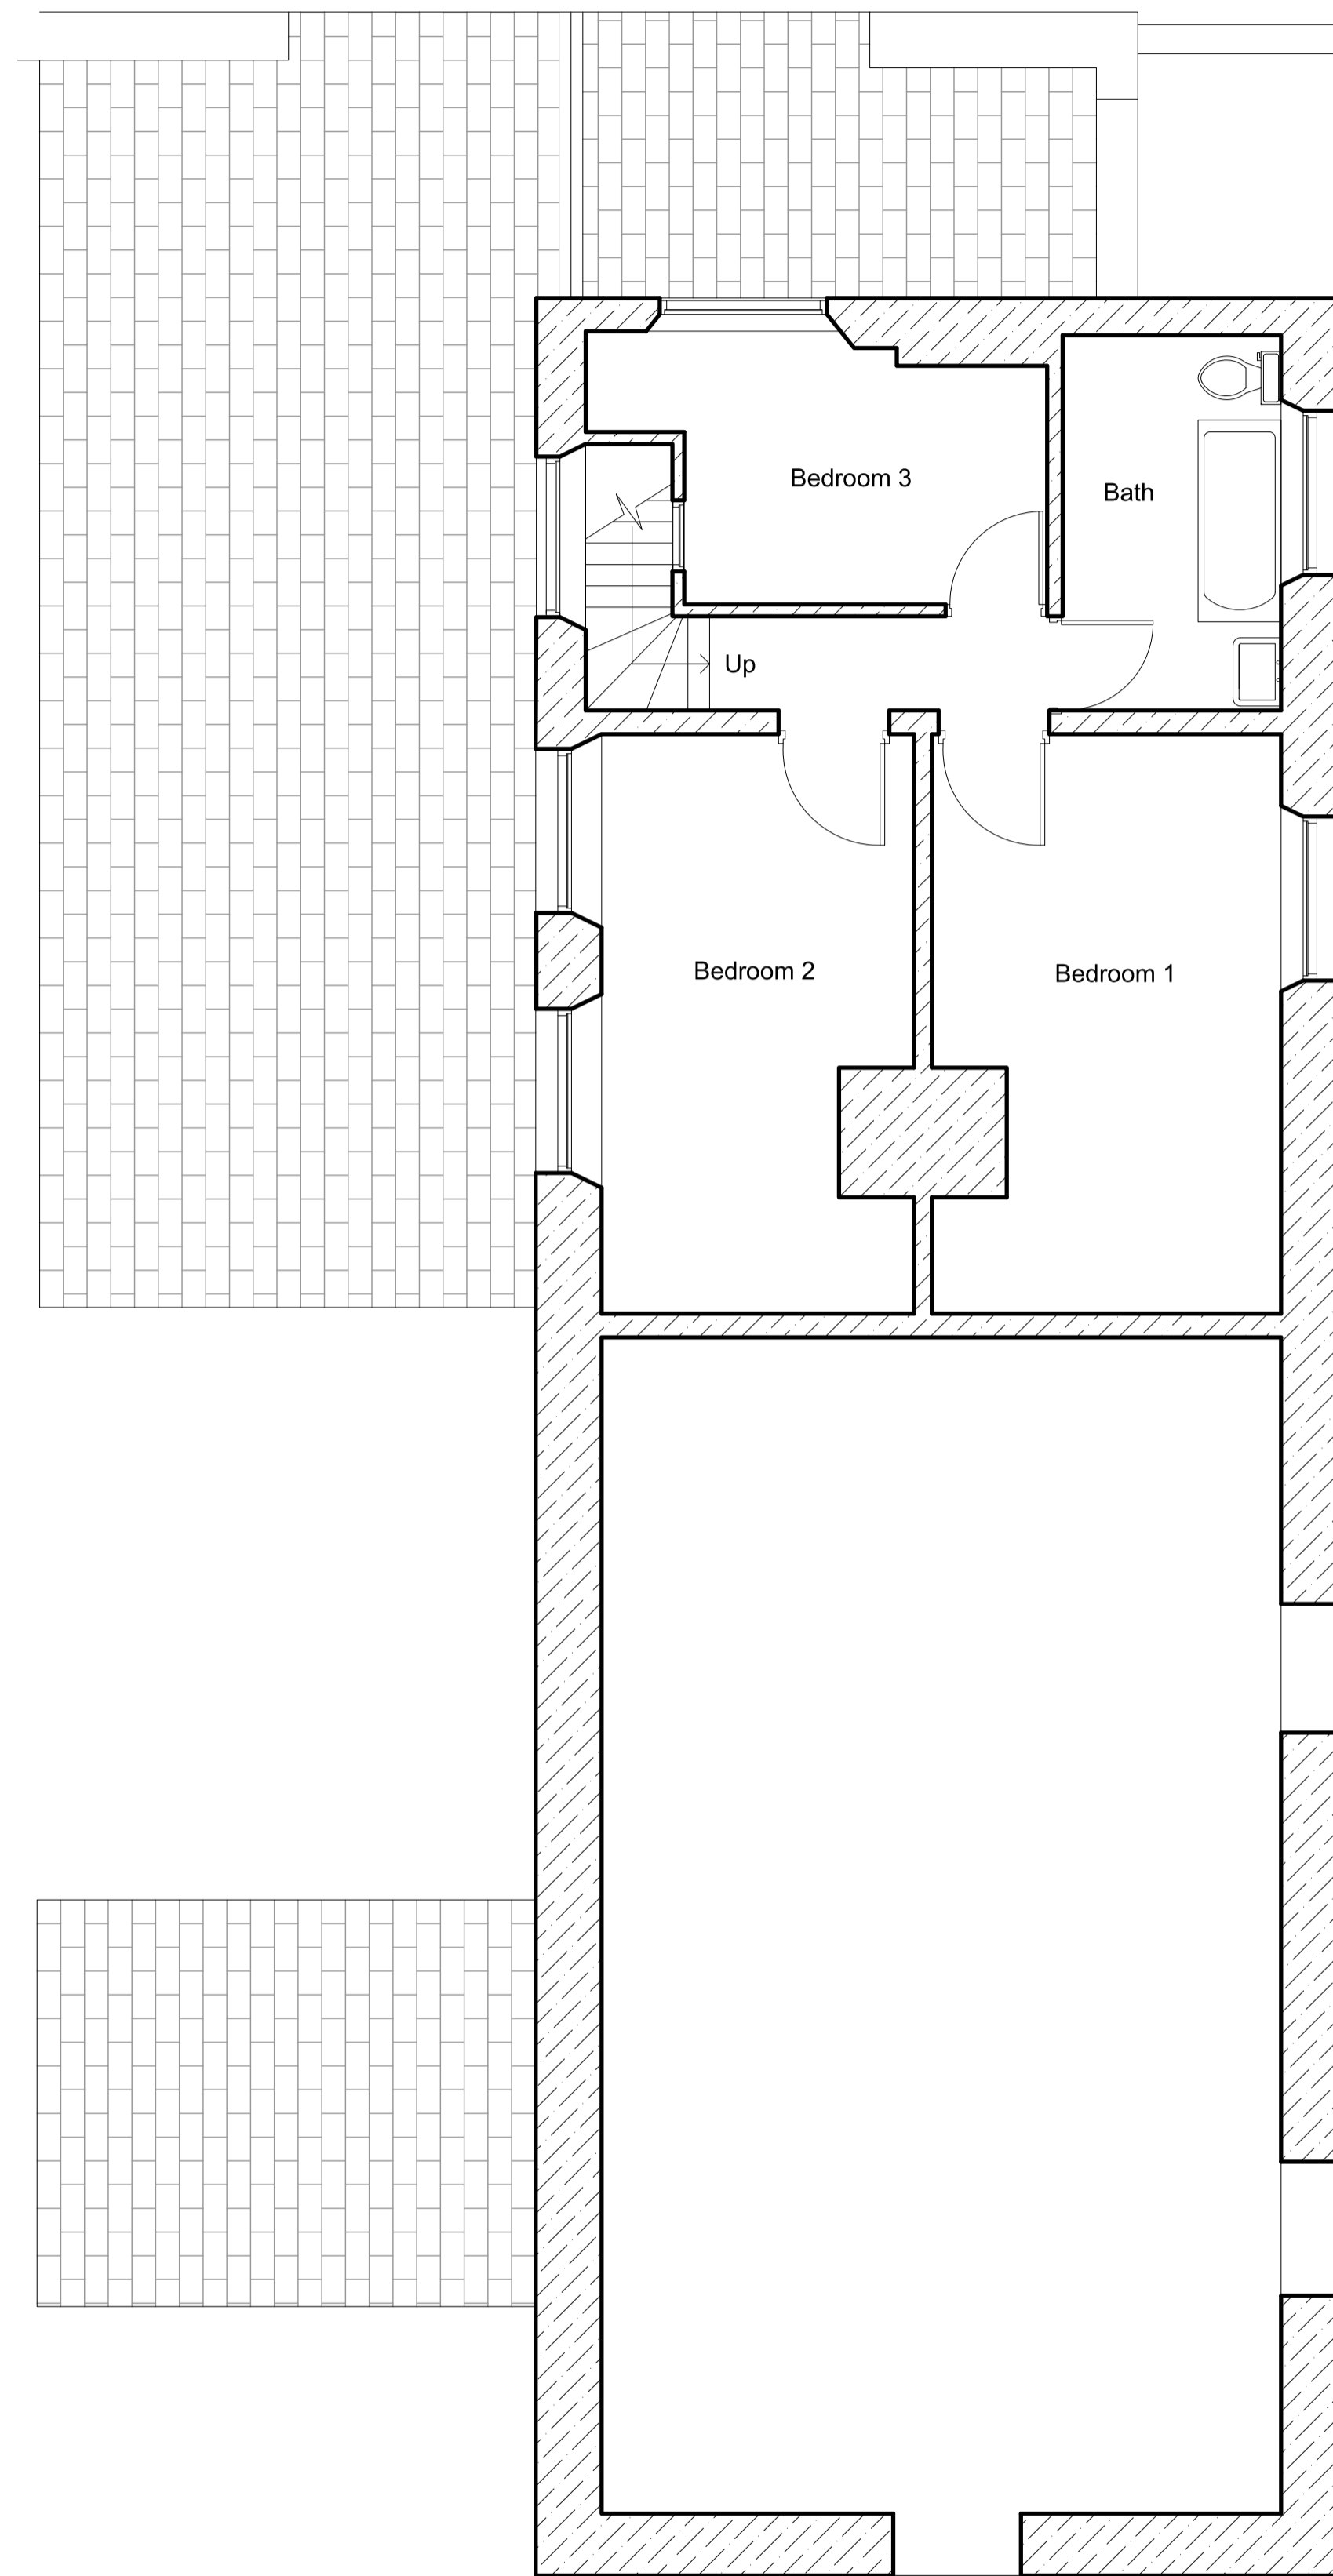

First Floor Plan as Existing

(Scale 1:50)

No.	Date	Revision Details	By
Andrew Shepherd. Chartered Architect, Surveyor 453 Glossop Road, Sheffield S10 2PT Telephone: 0114 2662458, Fax: 0114 2662459, Email: info@andrewshepherdarchitect.co.uk			
Client: Wortley Hall Ltd.			
Job Title: Proposed Refurbishment and Extension of the Cottage at Wortley Hall, Wortley			
Drawing Title: Ground Floor Plan and First Floor Plan as Existing			
Scale: 1:50 @ A1	Drawn By: TJC	Date: Jan '16	
Job No: 03.35.15/16	Drawing No: E/01	Revision No:	