

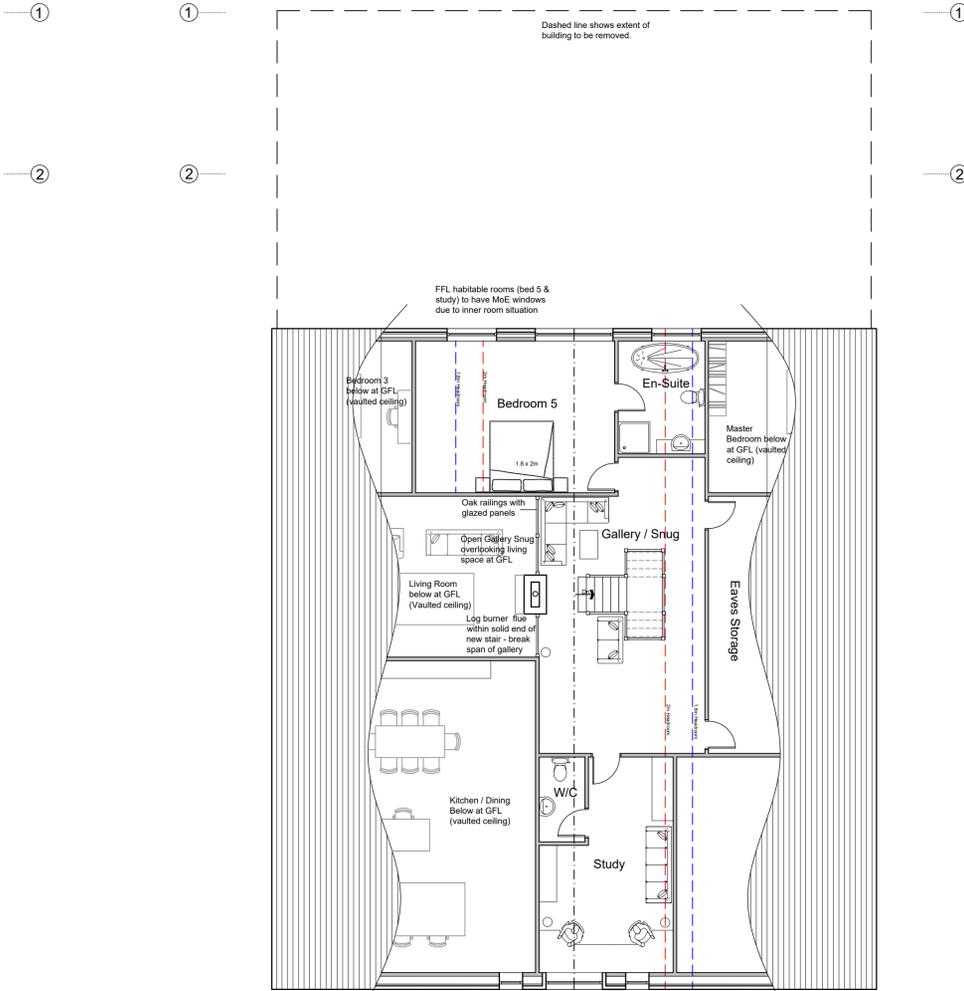



Ground Floor Plan

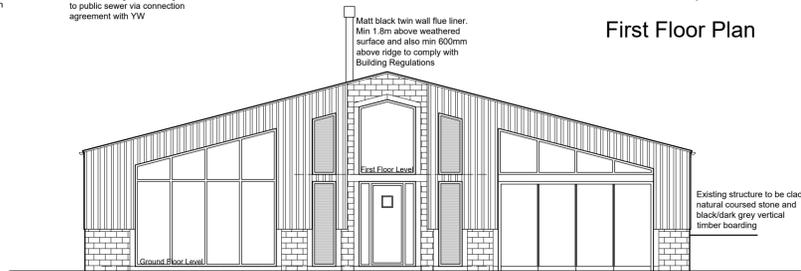


First Floor Plan

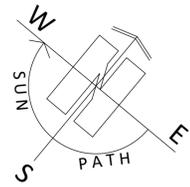

South East Elevation (front)

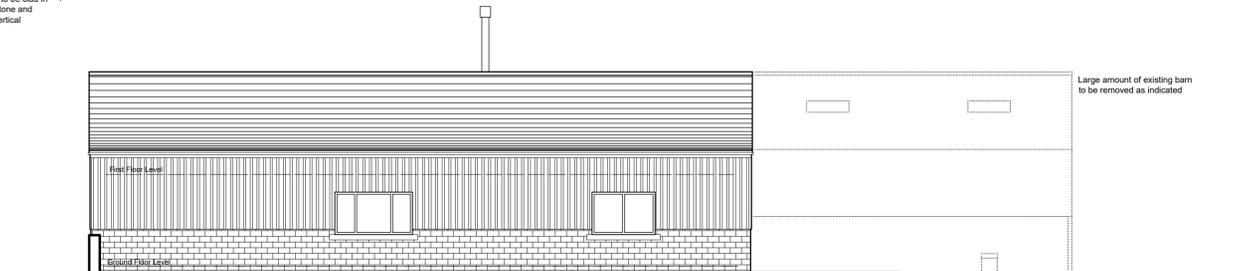

North East Elevation (side)

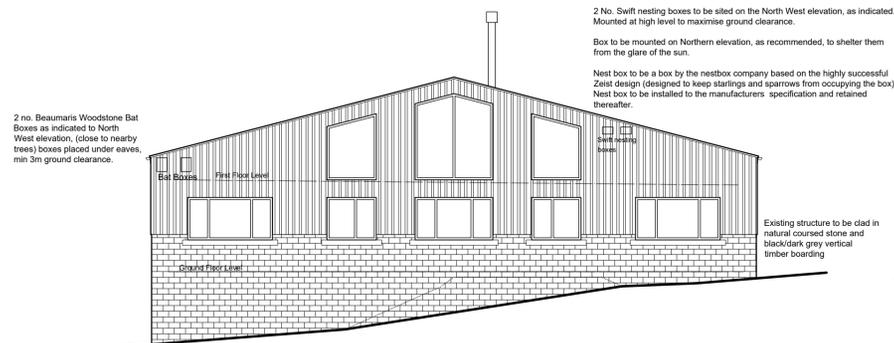

North West Elevation (rear)



South West Elevation (side)

PAUL MATTHEWS ARCHITECTURAL LTD

ARCHITECTURE | PLANNING | DESIGN

Molkin Farm
 Brow Lane
 Holmfirth
 HD9 2RJ
 07946872499
 paul@paulmatthewsarchitectural.co.uk
 www.paulmatthewsarchitectural.co.uk

Company Registration Number: 09898149 - Company Registered in England and Wales

Project
 Conversion and alterations (including partial demolition) of two separate agricultural buildings to form two dwellings at, Green Farm, High Lane, Ingbirchworth, Penistone, Sheffield, S36 7GG
 Client

Mr J Stafford & Mrs R Crossfield

North Barn (Barn 1) General Arrangement as Proposed

scale 1:100 date 12/2024 sheet size A1 dwg. no. 24/1099/05d

Do not scale from drawing, use figured dimensions only.

All dimensions must be checked and verified on site prior to commencement of works and architect to be notified of any discrepancies.

The copyright for these drawings remains the property of Paul MatthewsArchitectural Ltd. They must not be reproduced in any way without prior written consent from the originator (Paul MatthewsArchitecturalLtd).