


First Floor Plan

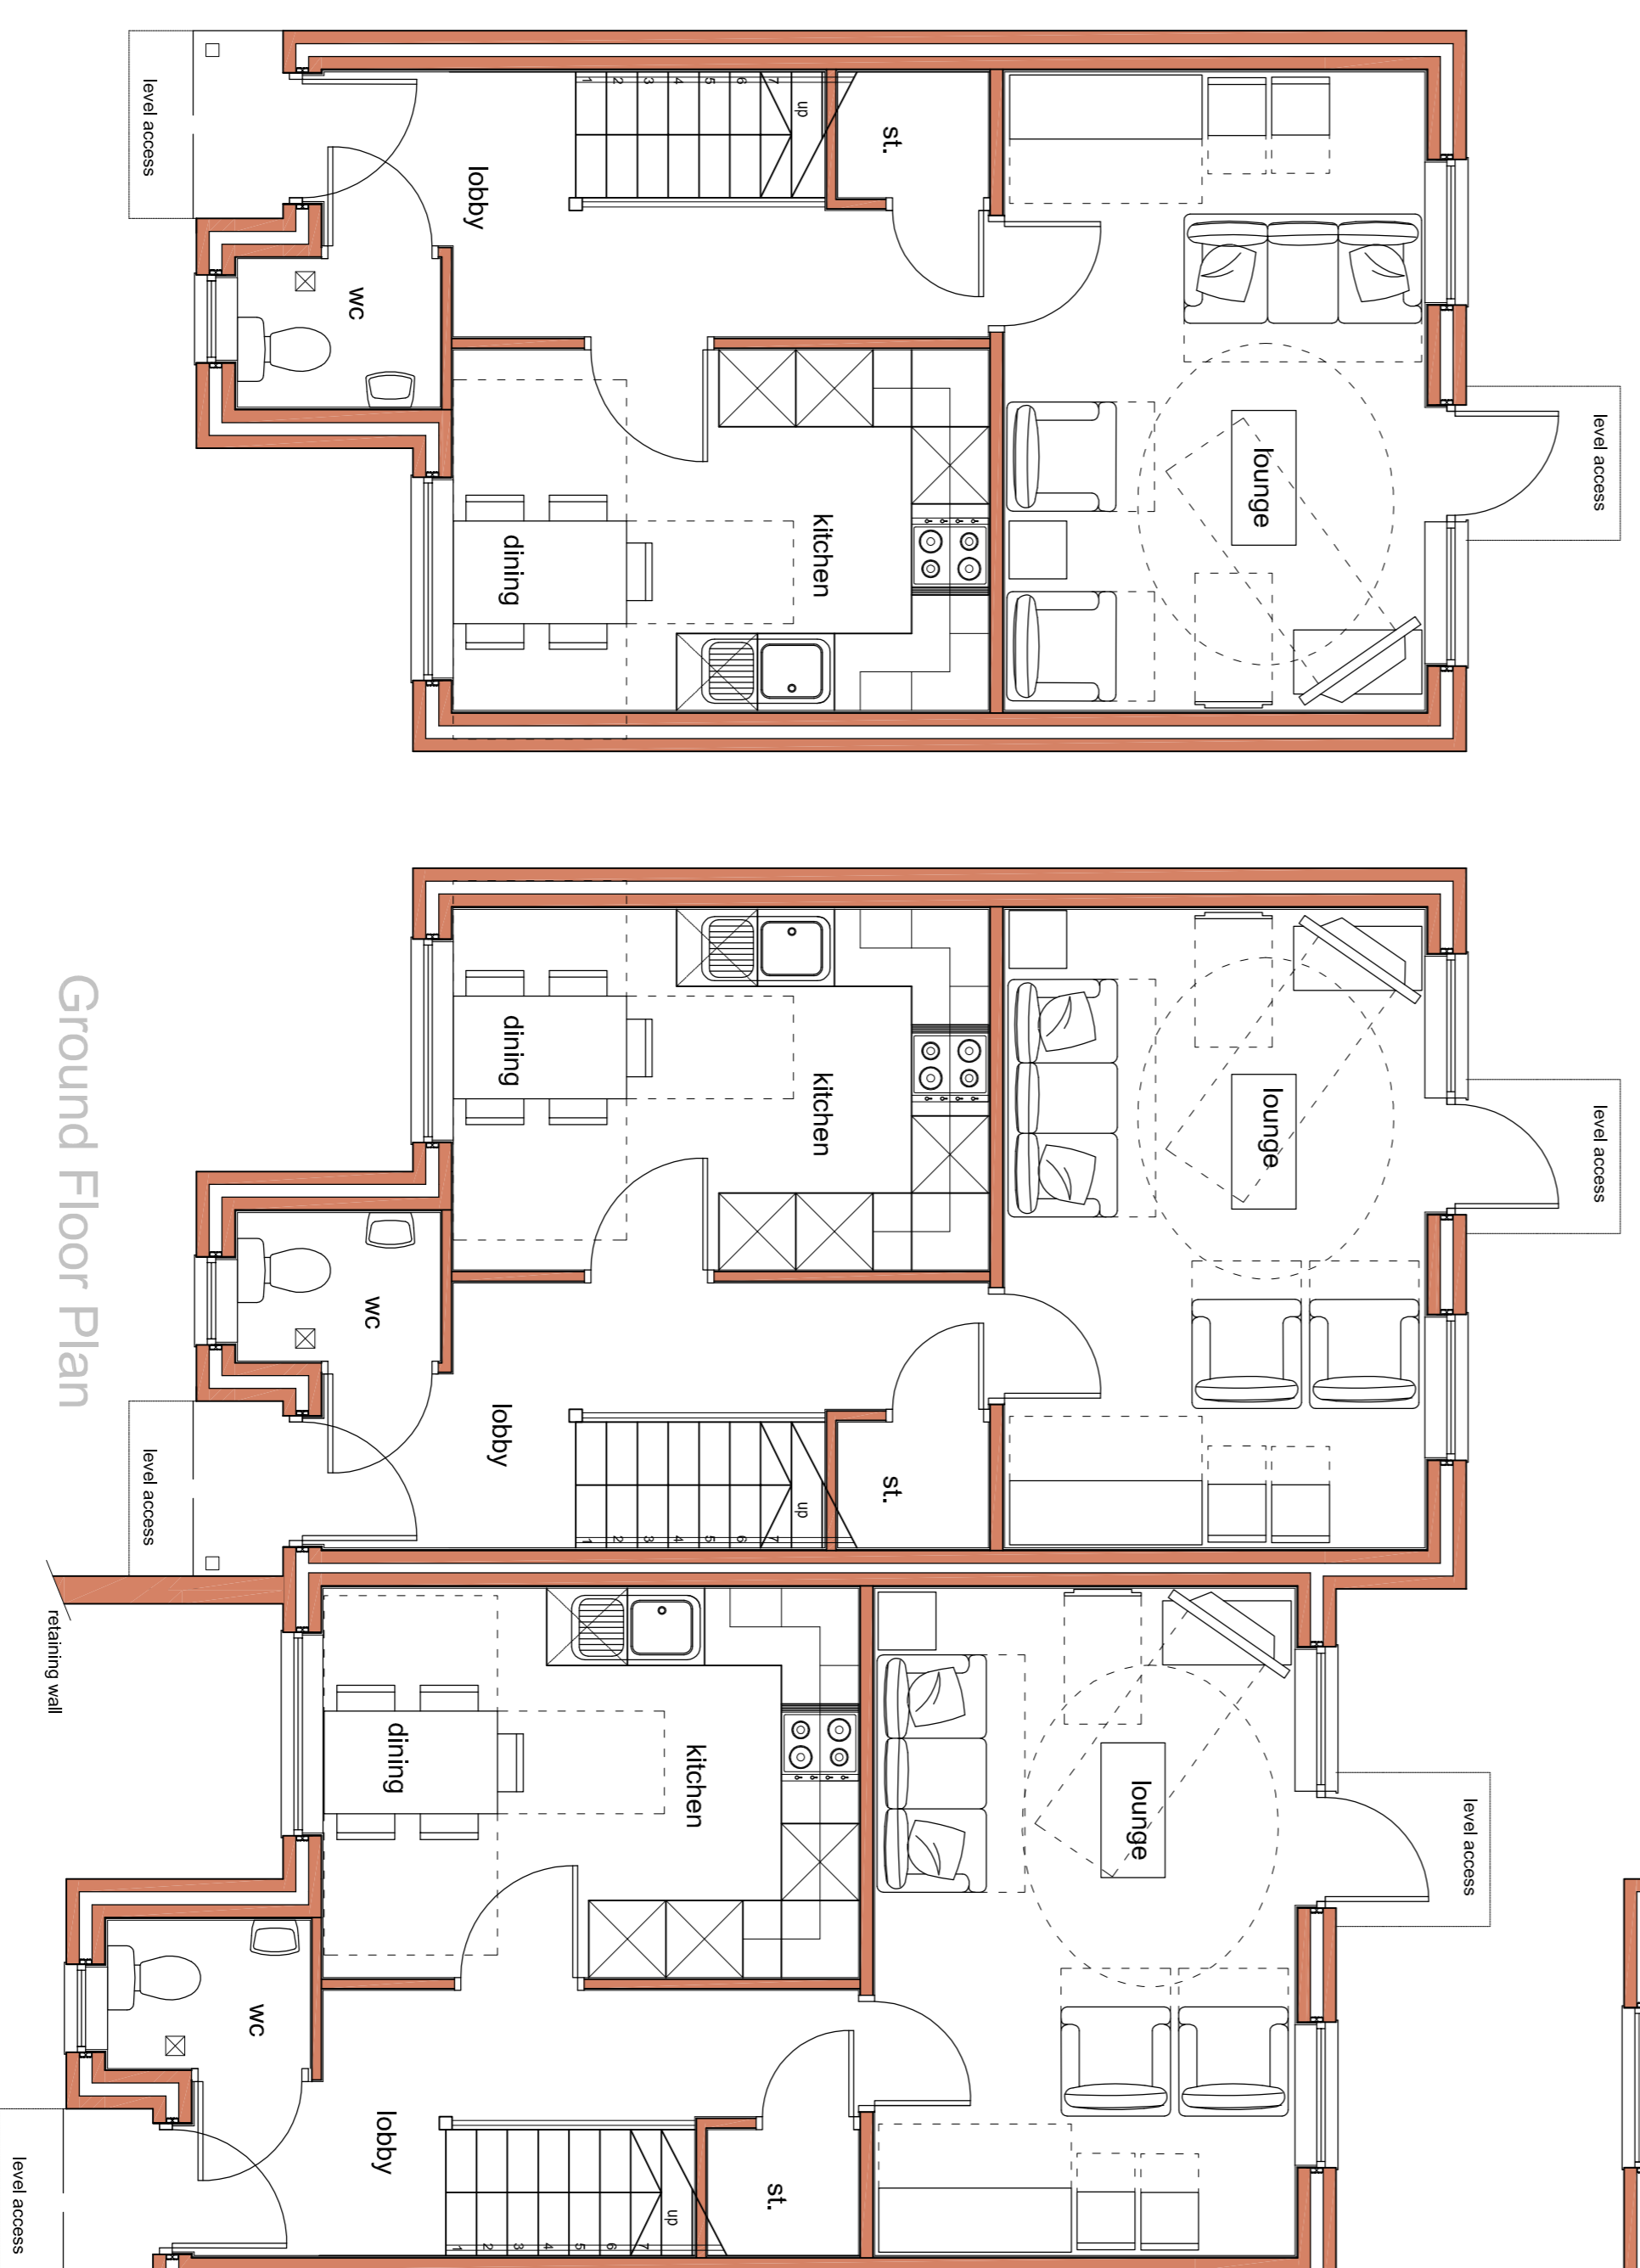

Ground Floor Plan

Revision	Date	Details

**nicol thomas** architects project managers construction cost consultants CDM co-ordinators

Registered in England and Wales, Reg No. 2140639  
Quality Assured to BS EN ISO 9001:1994 Certificate Number Q8 4723  
Horsley House Blackshaw Lane, Horsley, Royston, Cambs, UK, SG2 8NS  
t01766 290088 f01766 290099 eodtham@nicolthomas.com

Also at Birmingham (Registered office)  
Do not scale from this drawing. All dimensions must be checked and verified before preparing production drawings or commencing works. This drawing and its design is the copyright of Nicol Thomas Ltd and may not be reproduced in any form whatsoever without their prior express written consent.

# nicol thomas

Client:	Equity Housing Group		
Job:	Royd Avenue, Millhouse Green, Peterstone		
Drawing title:	Proposed Floor Plans plots 13-15		
Drawing Number: (job number)	M3008	(PL)	007
Scale:	1:50 @ A1		
Date:	Mar 09		
Drawn by/checked by:	RO /GRF		
Revision:			