



site plan


dotted line shows expired consent for separate detached dwelling

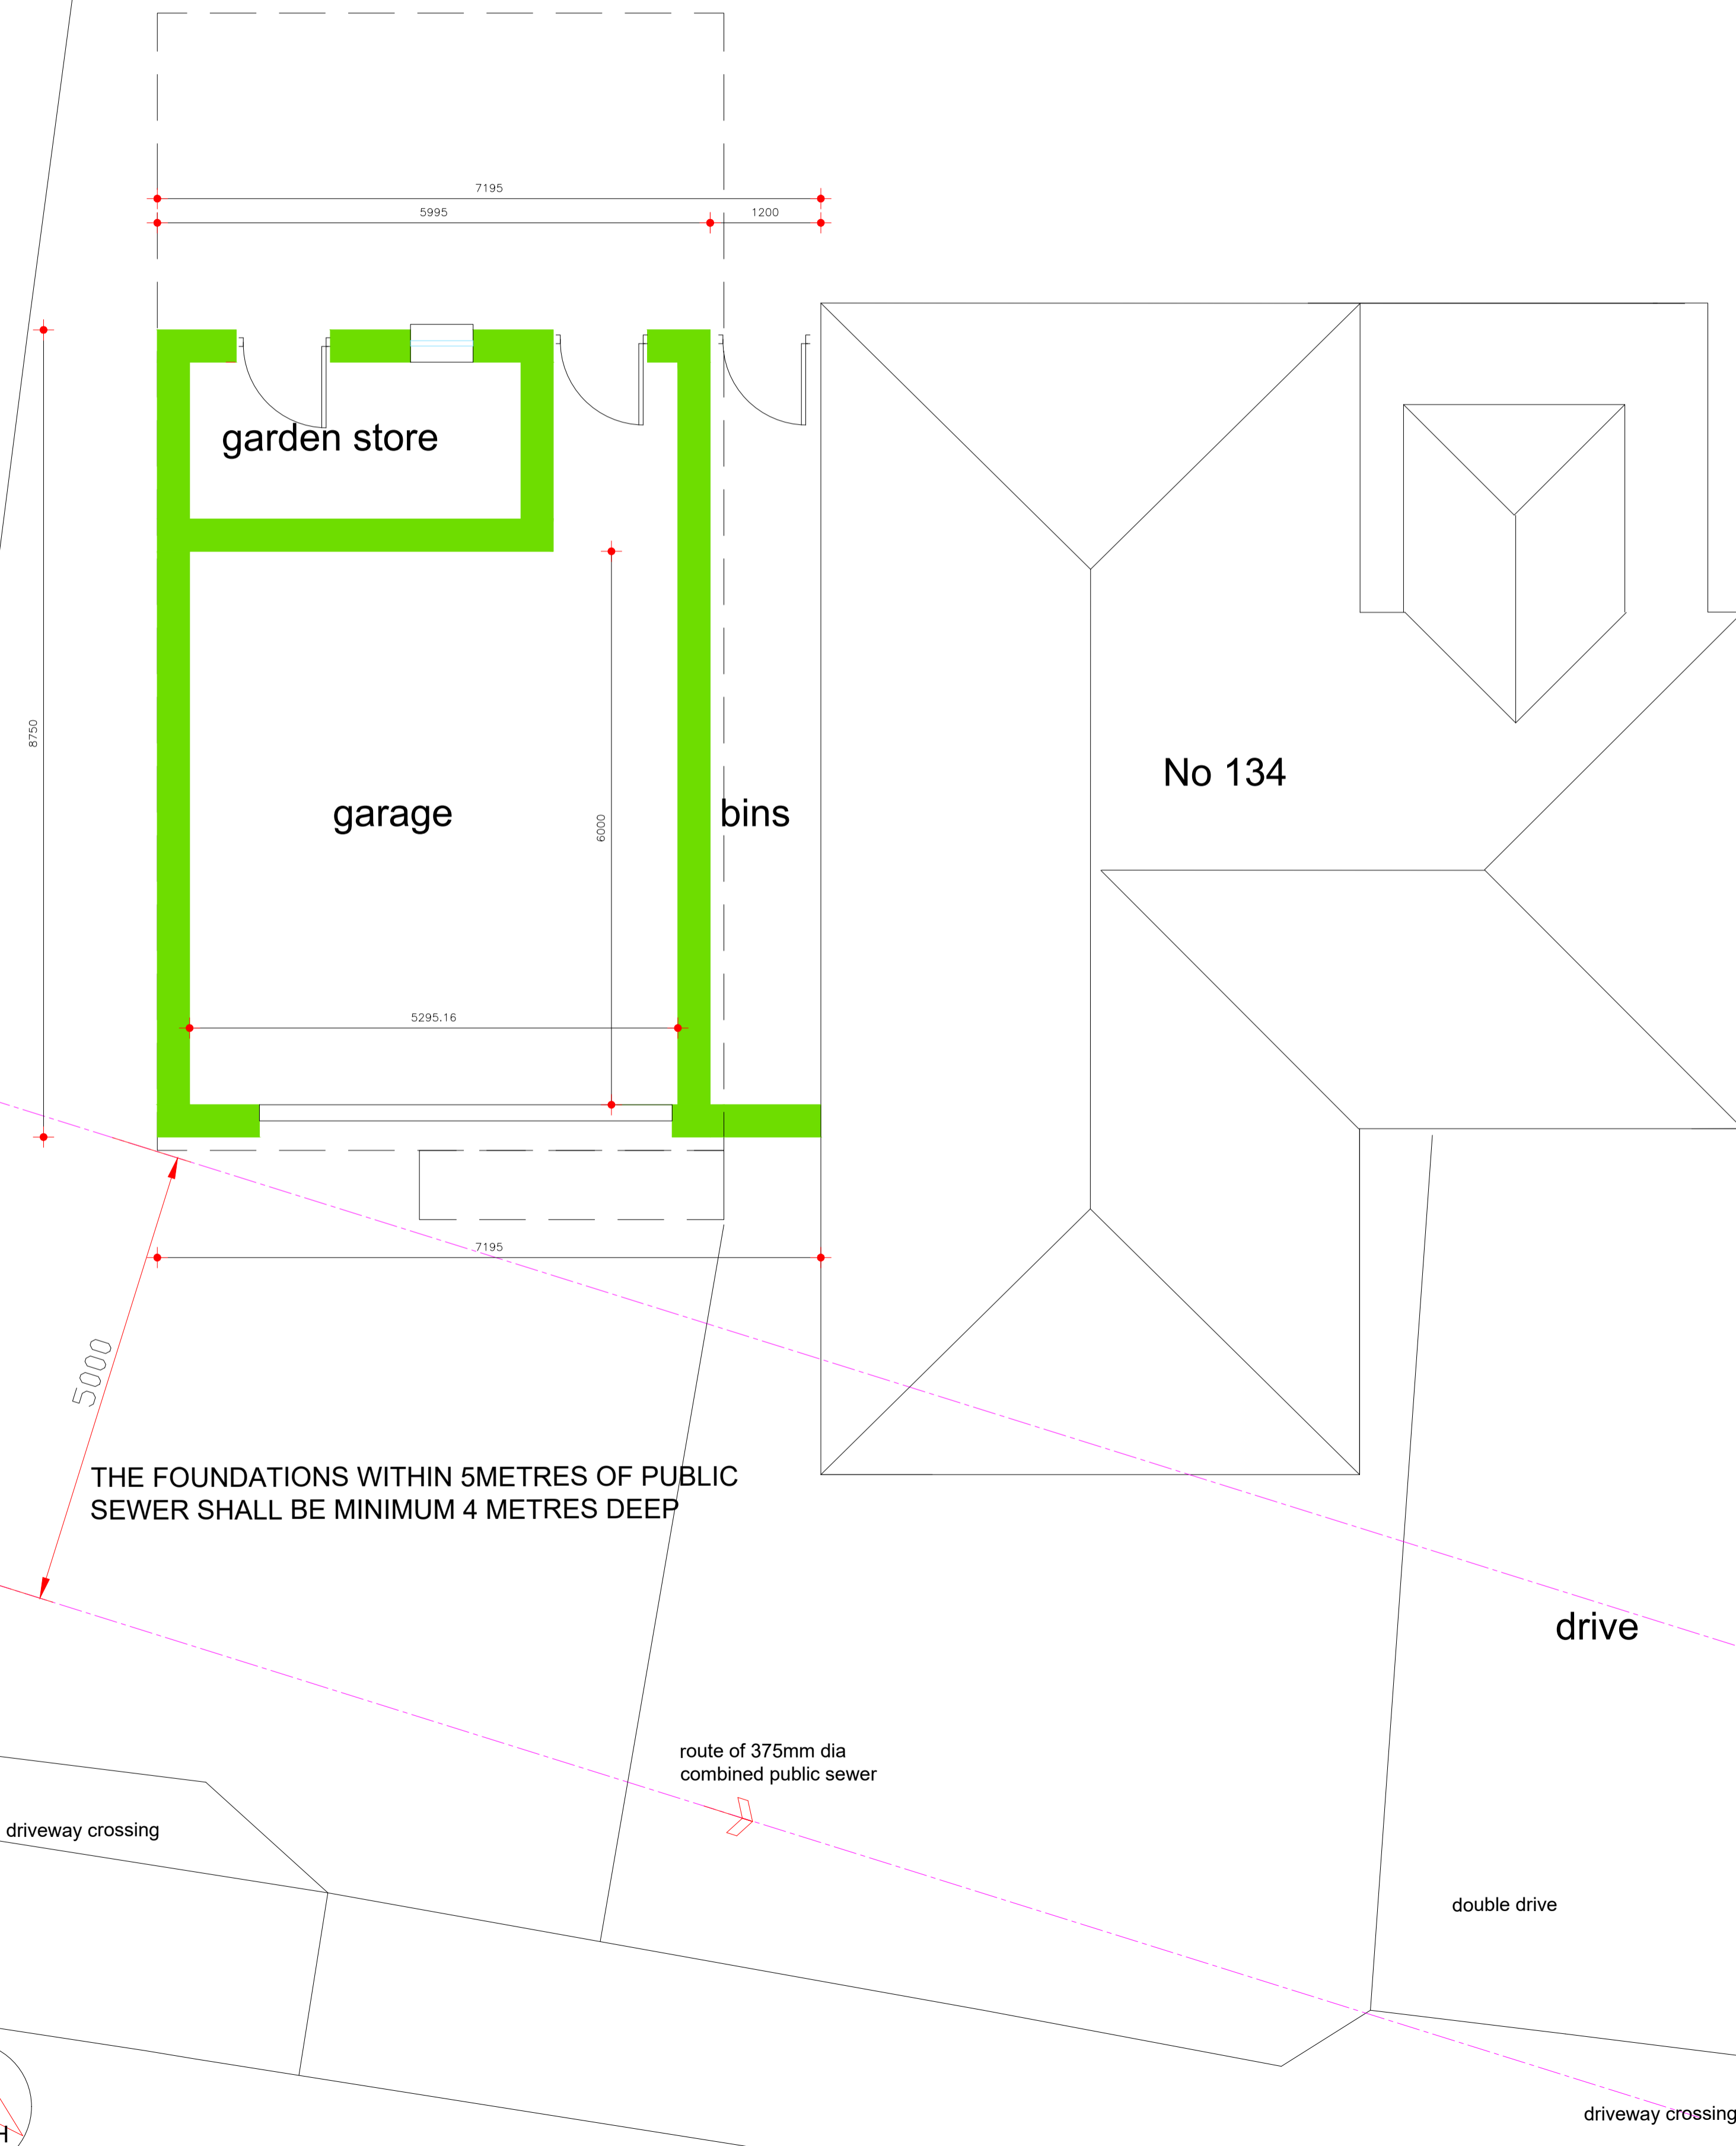

AS PROPOSED

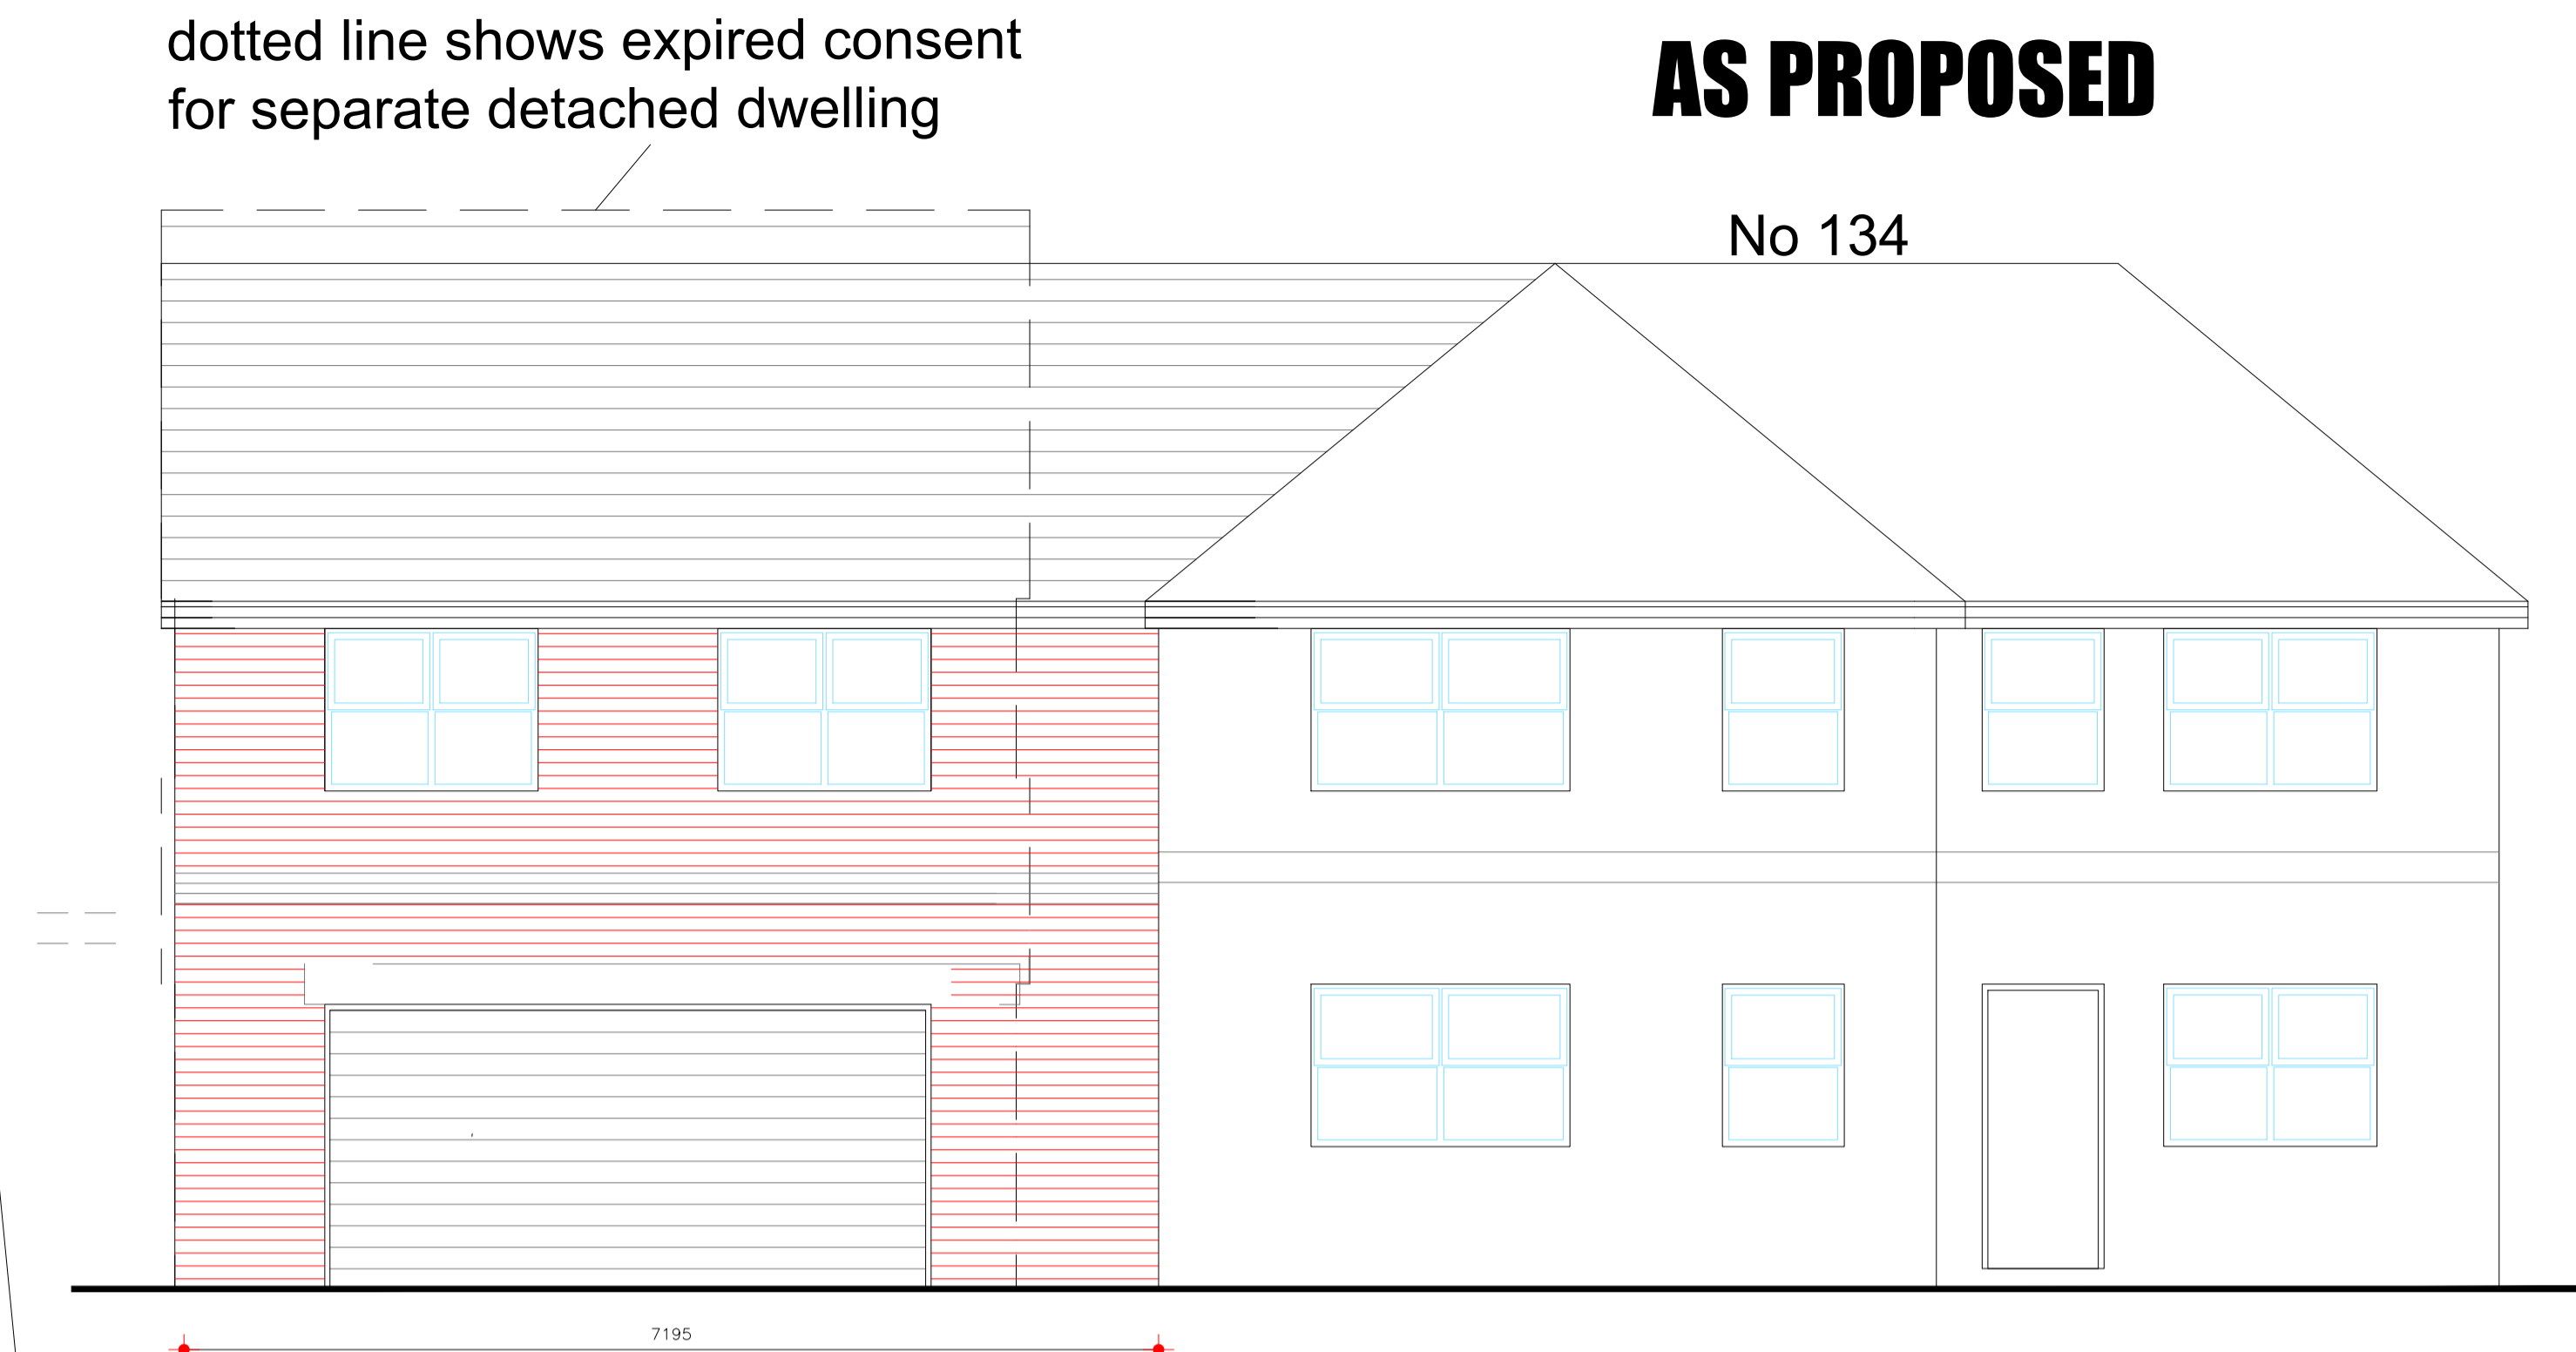


streetscape elevation from Church Hill

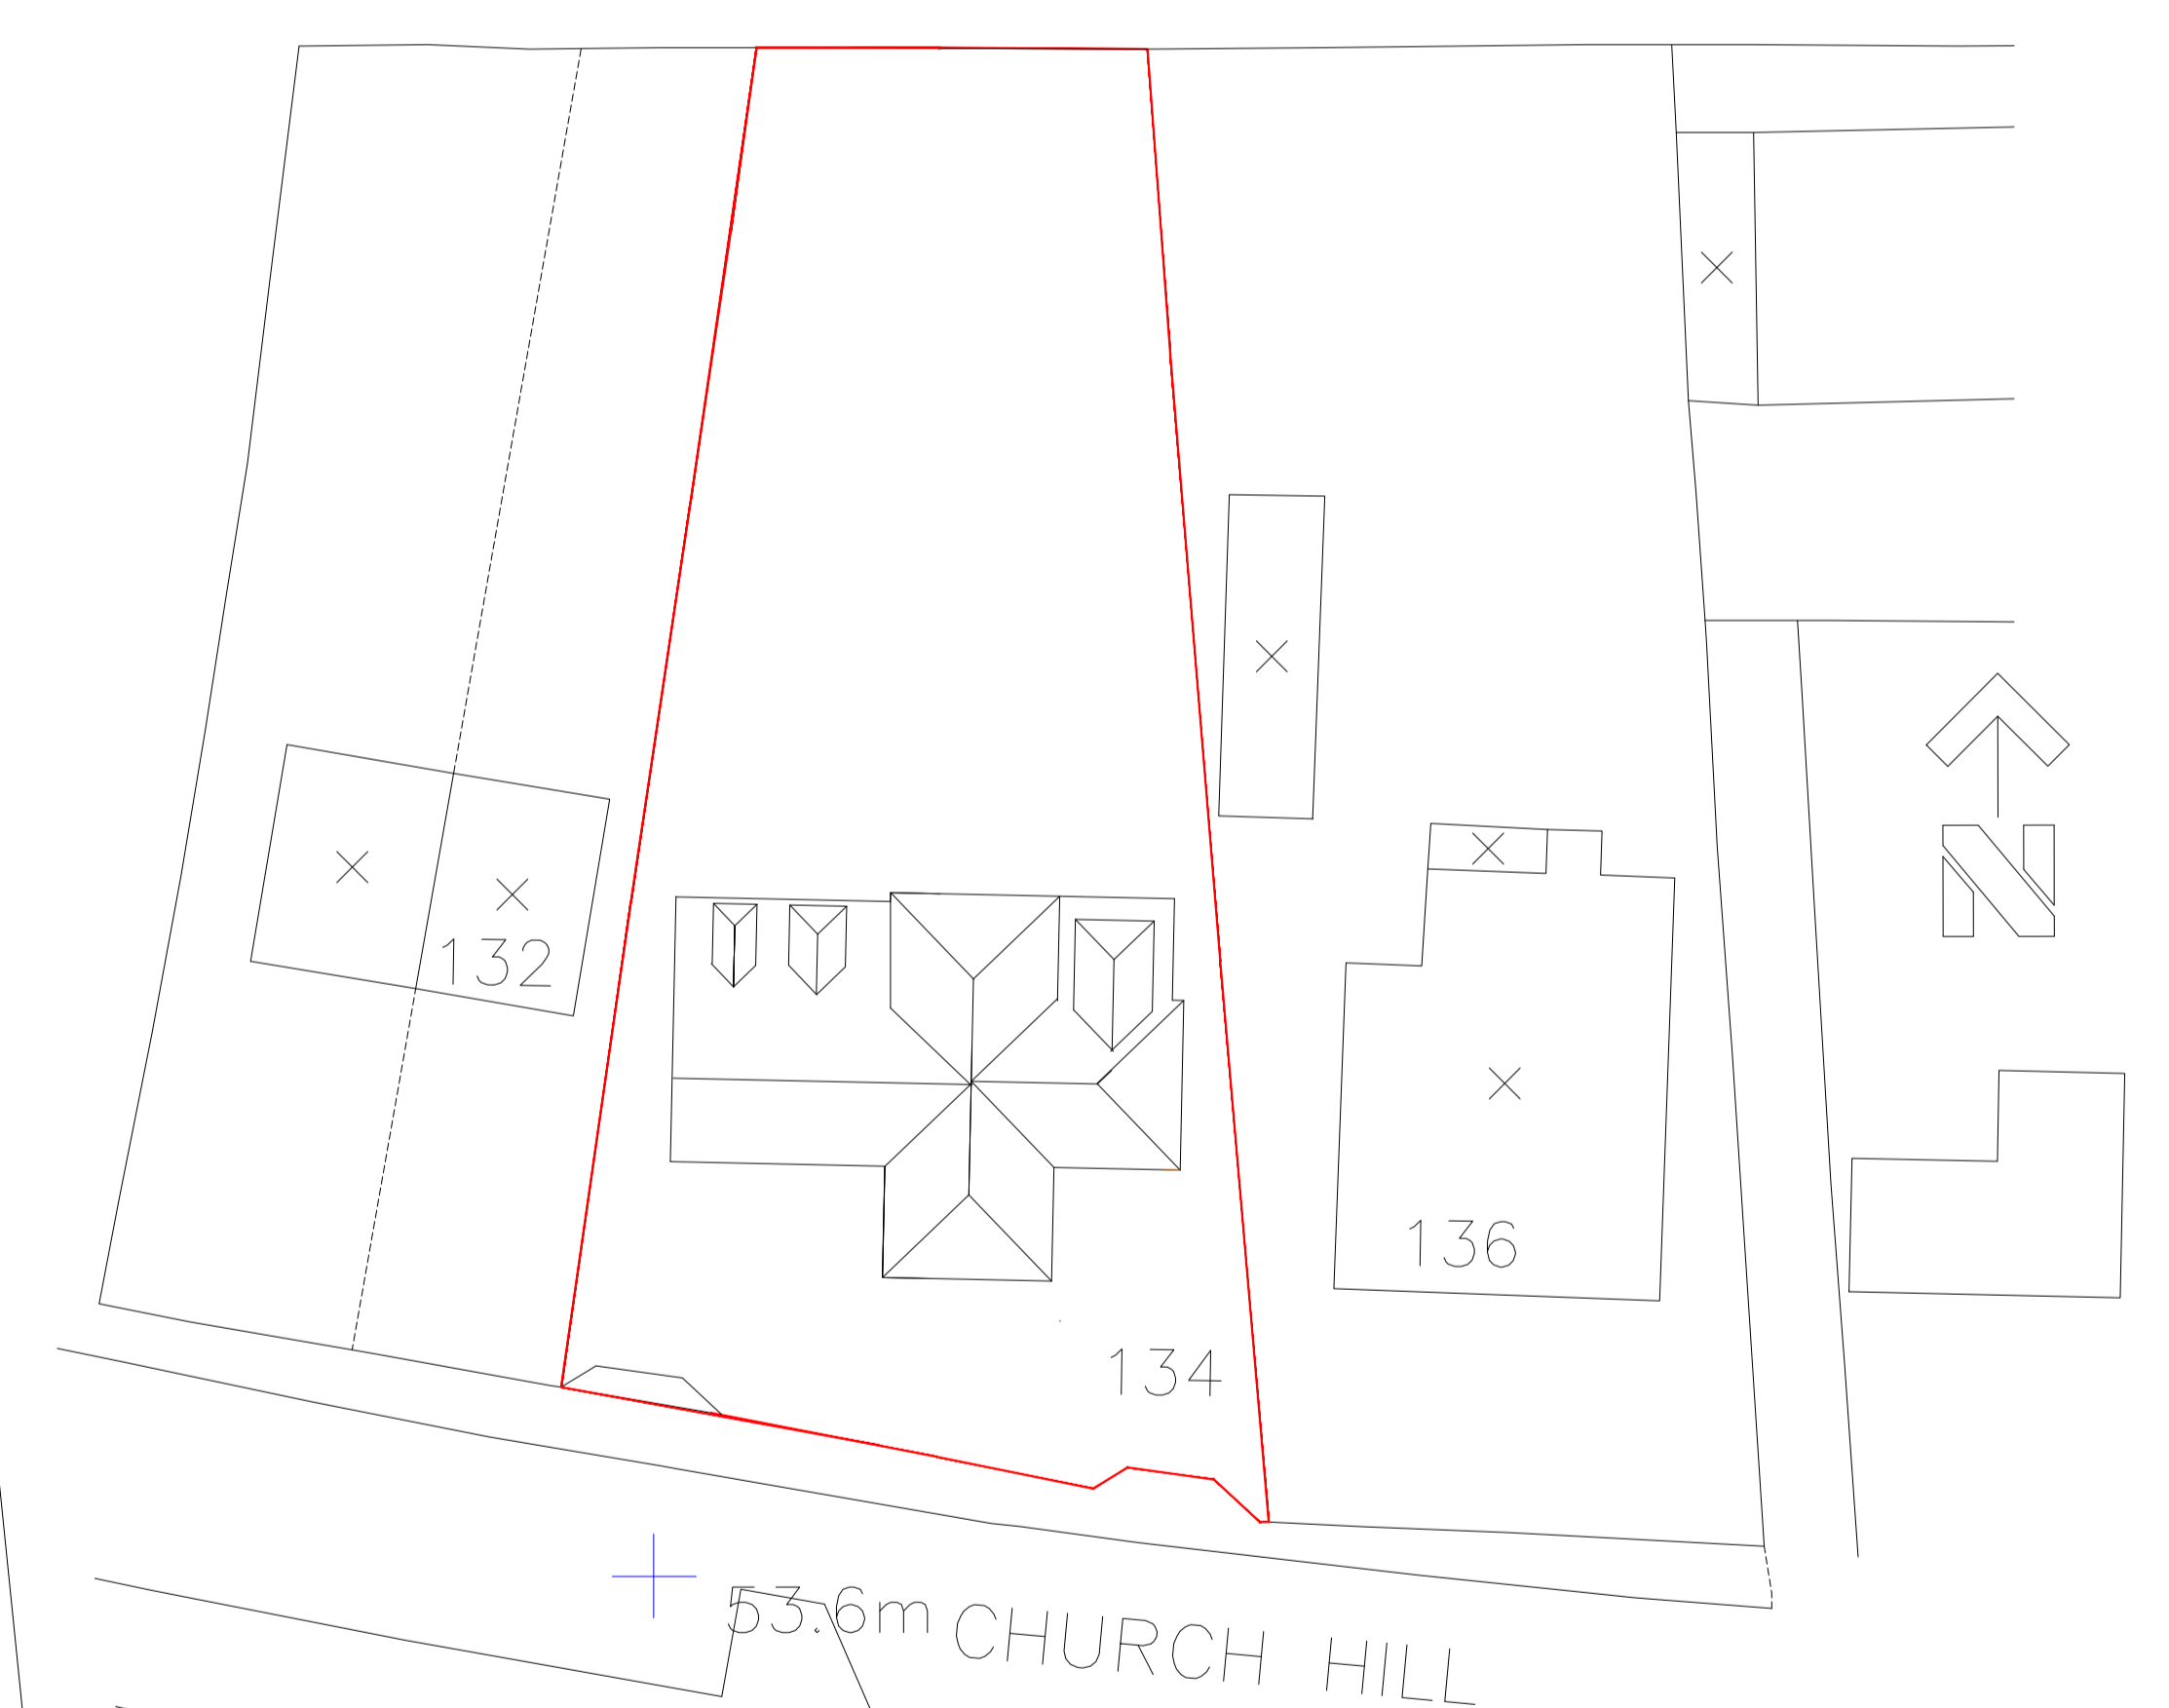

block plan 1:500

Scale 1 to 100 @A3

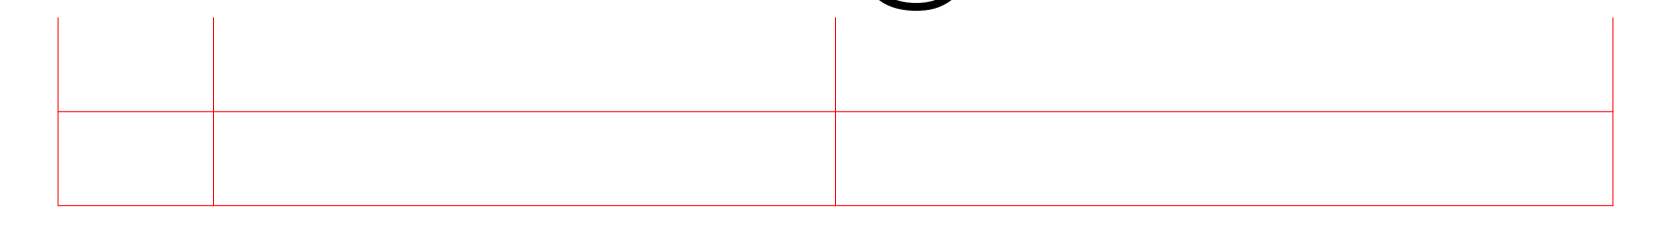

J MURRAY ARCHITECTURE
4 BROOKSIDE CLOSE, HACKENTHORPE
SHEFFIELD S12 4LE 0114 247 0602

TITLE
2 storey annexe
134 Church Hill
Royston
Barnsley S71 4AQ
CLIENT Mr and Mrs J Shaw

plans as proposed
DATE 19/1/2024 SCALE 1:100

DRAWING No.
S/23/02

REVISION a

