


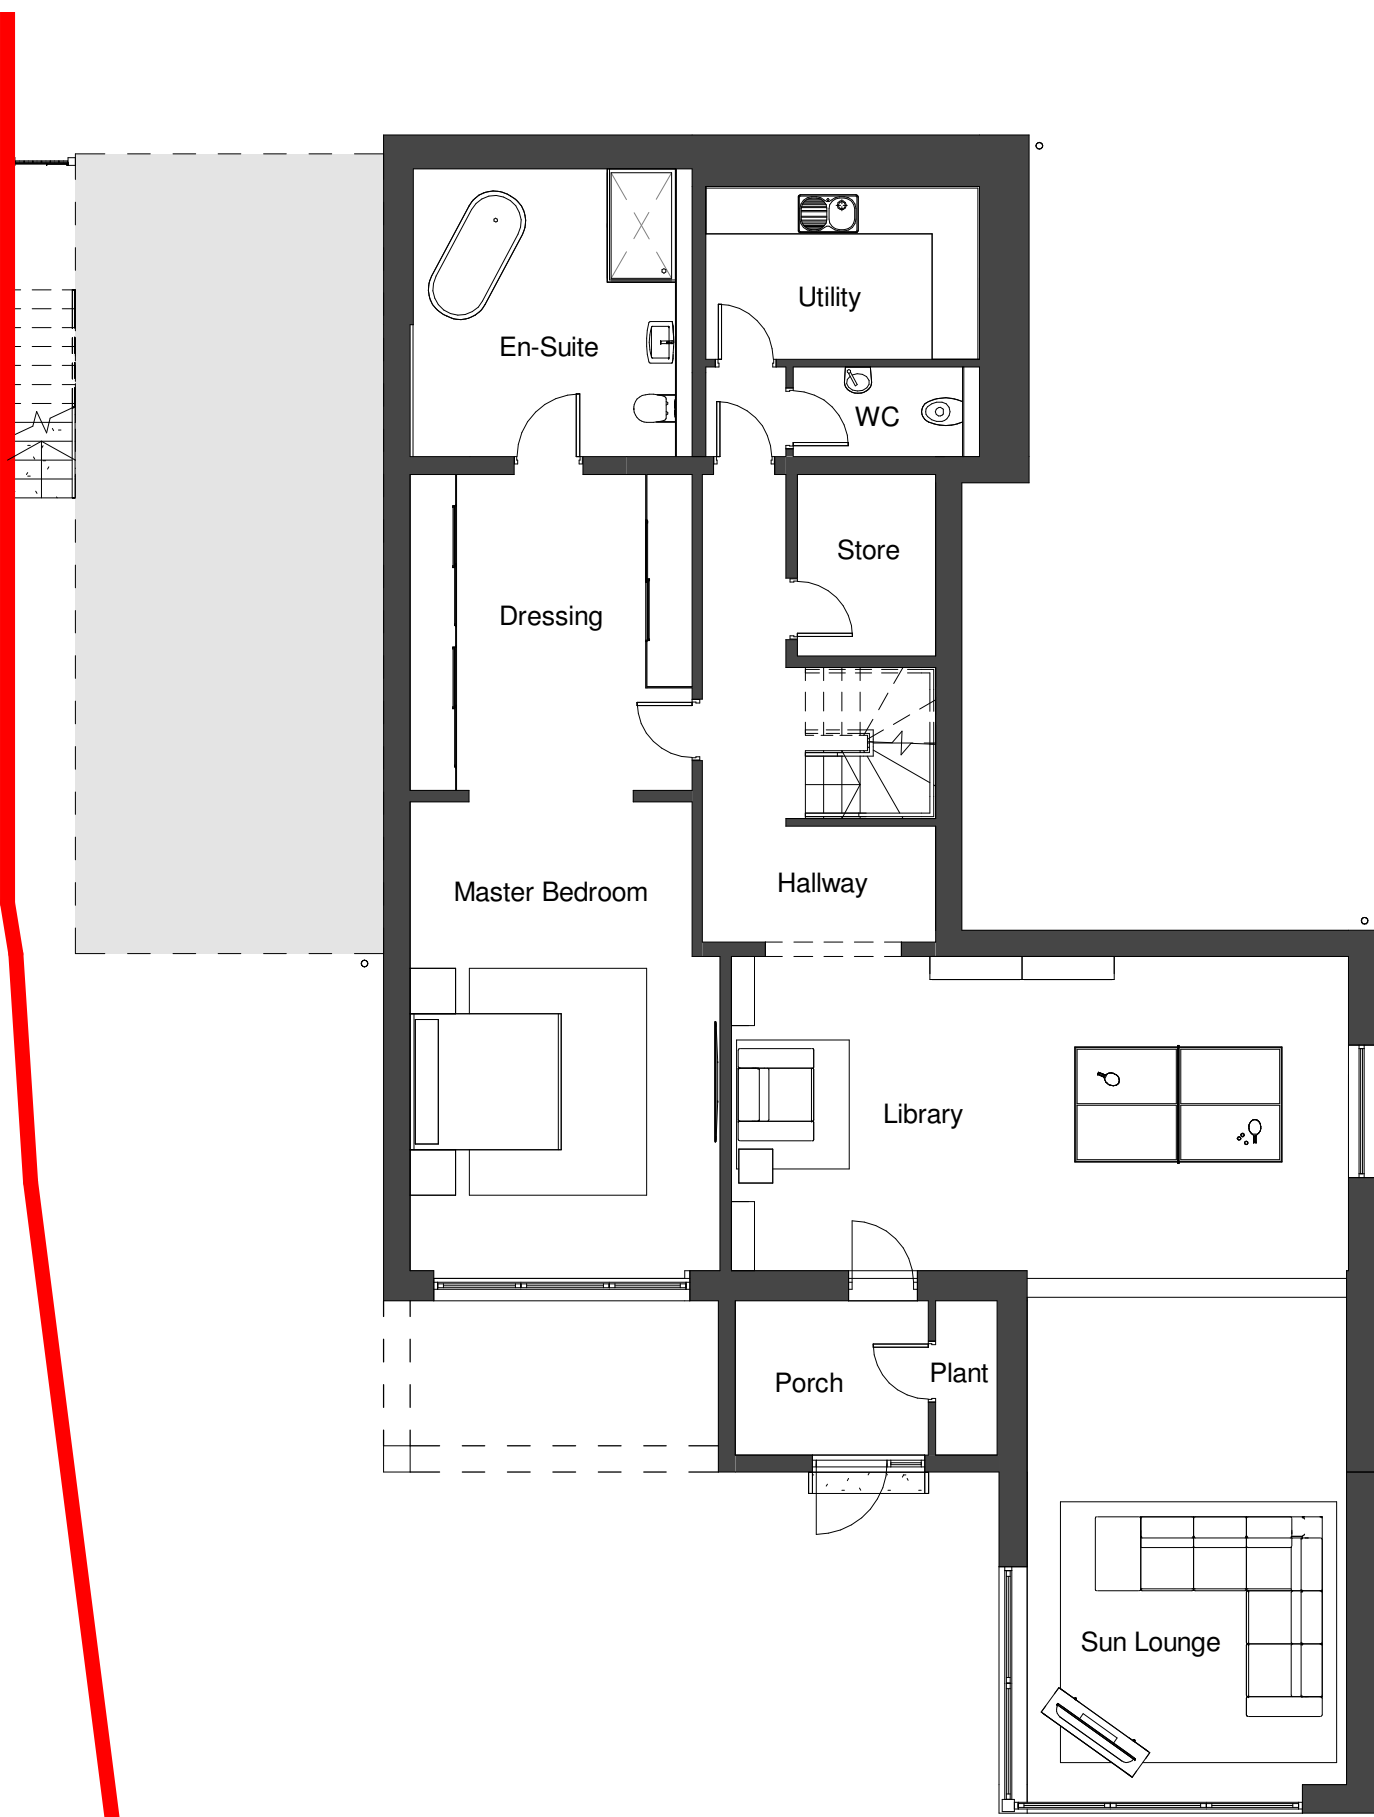

Proposed Lower Ground Floor Plan
Scale: 1 : 100



Proposed Ground Floor Plan
Scale: 1 : 100



Proposed North Elevation
Scale: 1 : 100



Proposed East Elevation
Scale: 1 : 100



Proposed South Elevation
Scale: 1 : 100



Proposed West Elevation
Scale: 1 : 100

© The copyright in this drawing is vested in CodaStudios and no license or assignment of any kind has been, or is, granted to any third party whether by provision of copies or originals or otherwise unless agreed in writing.

DO NOT SCALE FROM THIS DRAWING
The contractor shall check and verify all dimensions on site and report any discrepancies in writing to CodaStudios before proceeding work

FOR ELECTRONIC DATA ISSUE
Electronic Data / drawings are issued as "read only" and should not be interrogated for measurement. All dimensions and levels should read, only from those values stated on the drawing. Coda Studios Ltd is not responsible for discrepancies caused by the overlay of other parties BIM/IFC models. These are overlaid purely as reference.

Revision		Date	Drawn	Checked
A	FIRST ISSUE OF DRAWING DESIGN CHANGES FOLLOWING CLIENTS COMMENTS	21/07/2022 06/01/2023	RH RH	DB DB

THIS DRAWING MUST BE READ IN CONJUNCTION WITH THE FOLLOWING SERIES

- | | |
|-----------------------------|----------------------------|
| 00 EXISTING SITE | 19 INTERNAL DETAILS |
| 01 EXISTING PLANS | 20 LIFT AND STAIRS |
| 02 EXISTING ELEVATIONS | 21 ROOF DETAILS |
| 03 EXISTING SECTIONS | 22 WINDOW PACKAGE |
| 04 PLANNING DRAWINGS | 23 DOOR PACKAGE |
| 05 PROPOSED SITE | 24 METAL WORK |
| 06 PROPOSED PLANS | 25 FACADES |
| 07 PROPOSED ELEVATIONS | 26 EXTERNALS PACKAGE |
| 08 PROPOSED SECTIONS | 27 BATHROOM PACKAGE |
| 09 DEMOLITION | 28 KITCHEN PACKAGE |
| 10 CONSTRUCTION NOTES | 29 PATTERESSING |
| 11 FIRE STRATEGY | 30 ELECTRICAL & MECHANICAL |
| 12 SETTING OUT | 31 REFLECTED CEILING PLANS |
| 13 APARTMENT SETTING OUT | 32 FINISHES & WAYFINDING |
| 14 WALL AND PARTITION TYPES | 33 LEGAL |
| 15 FLOOR AND ROOF TYPES | 34 AS BUILT |
| 16 GROUND WORKS DETAIL | |
| 17 SUPERSTRUCTURE DETAILS | |
| 18 MASONRY | |

**CODA
Bespoke**

CODA Studios Ltd, 70-71 Cornish Place, Cornish St, Sheffield, S6 3AF
T: 0114 279 4931 E: information@codastudios.co.uk

Client
Richard Senior

Project
Old Mill Lane, Thurgoland

Drawn	Checked	Date	Scale @ A1
RH	DB	06/07/2022	1 : 100

Title
Proposed Plans and Elevations

Suitability Code
S3

Purpose for issue
DESIGN

Drawing No													
3145	-	CDA	-	00	-	ZZ	-	DR	-	A	-	0401	A
Project		Originator		Volume		Level		Type		Role		Number	Revision