




Proposed  
Ground Floor Plan  
Scale 1:50

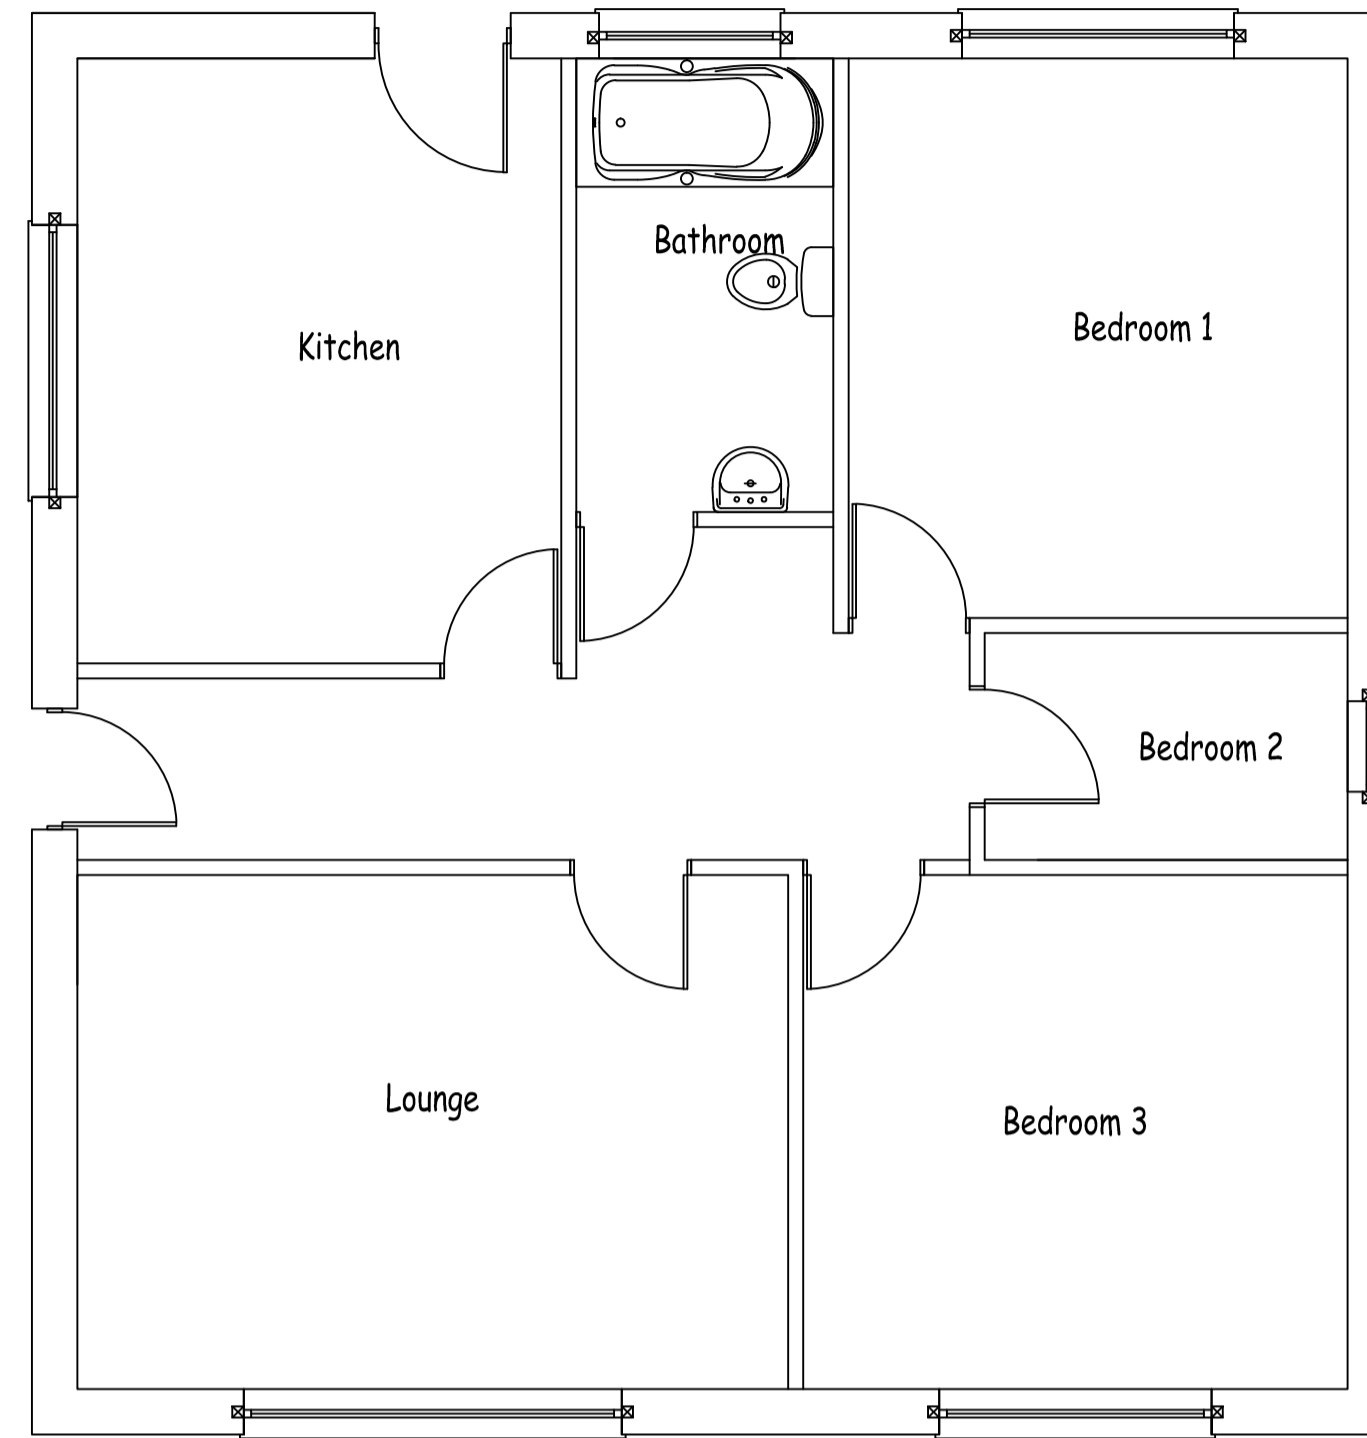


Existing  
Ground Floor Plan  
Scale 1:50

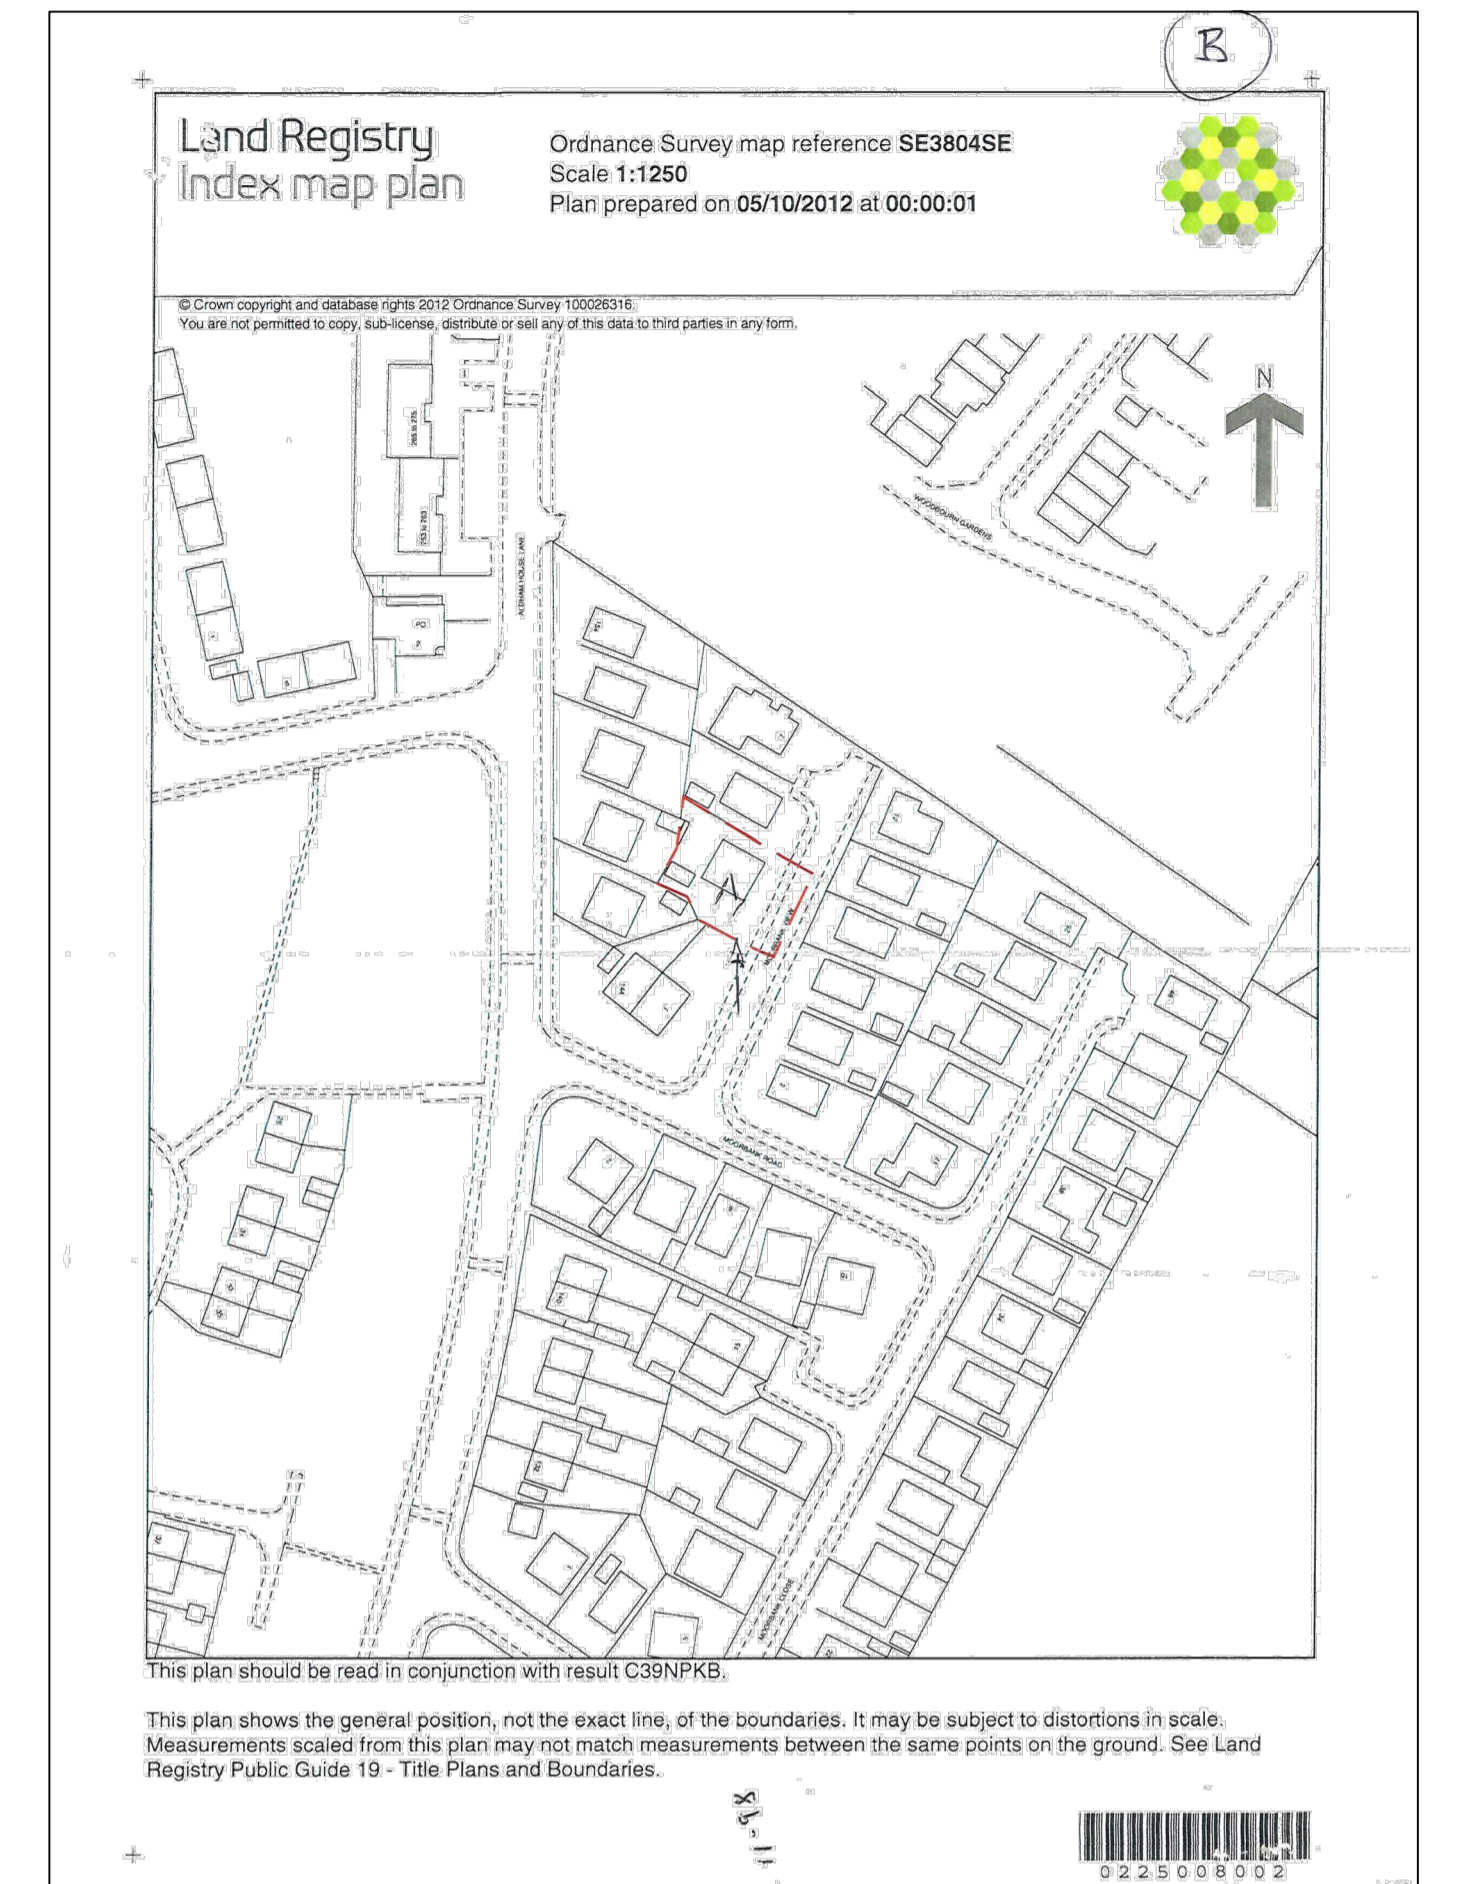


Existing  
Site Plan  
Scale n.t.s.

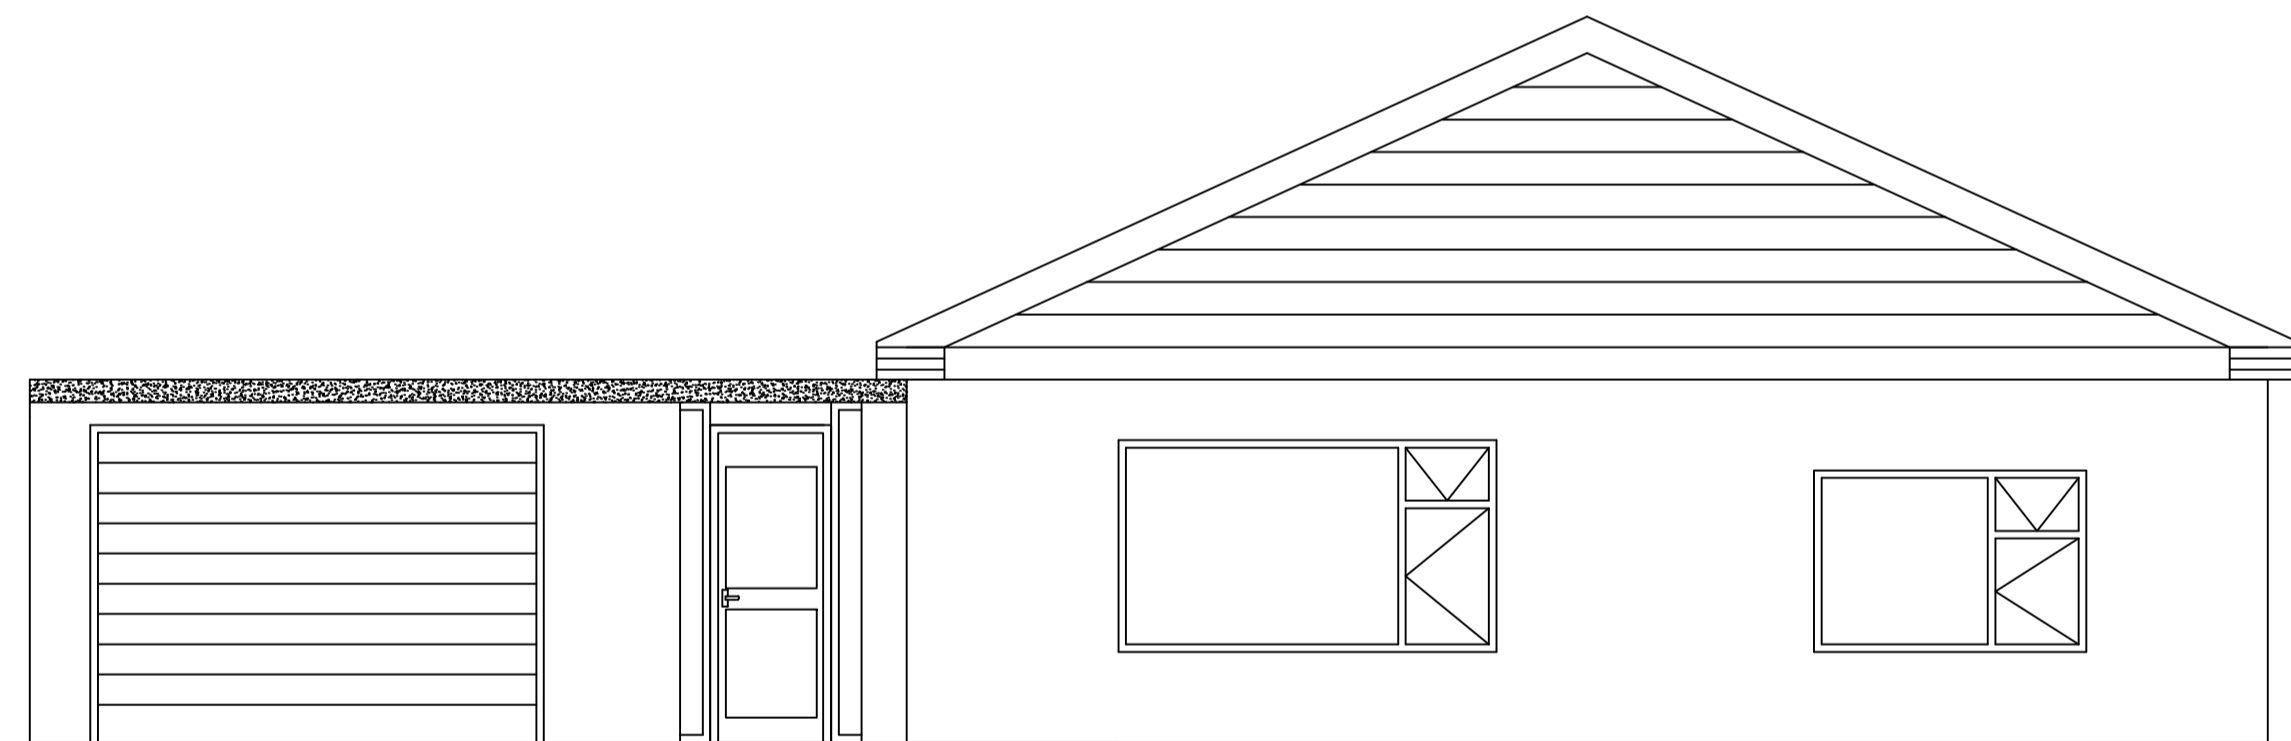


Proposed  
Front Elevation  
Scale 1:50

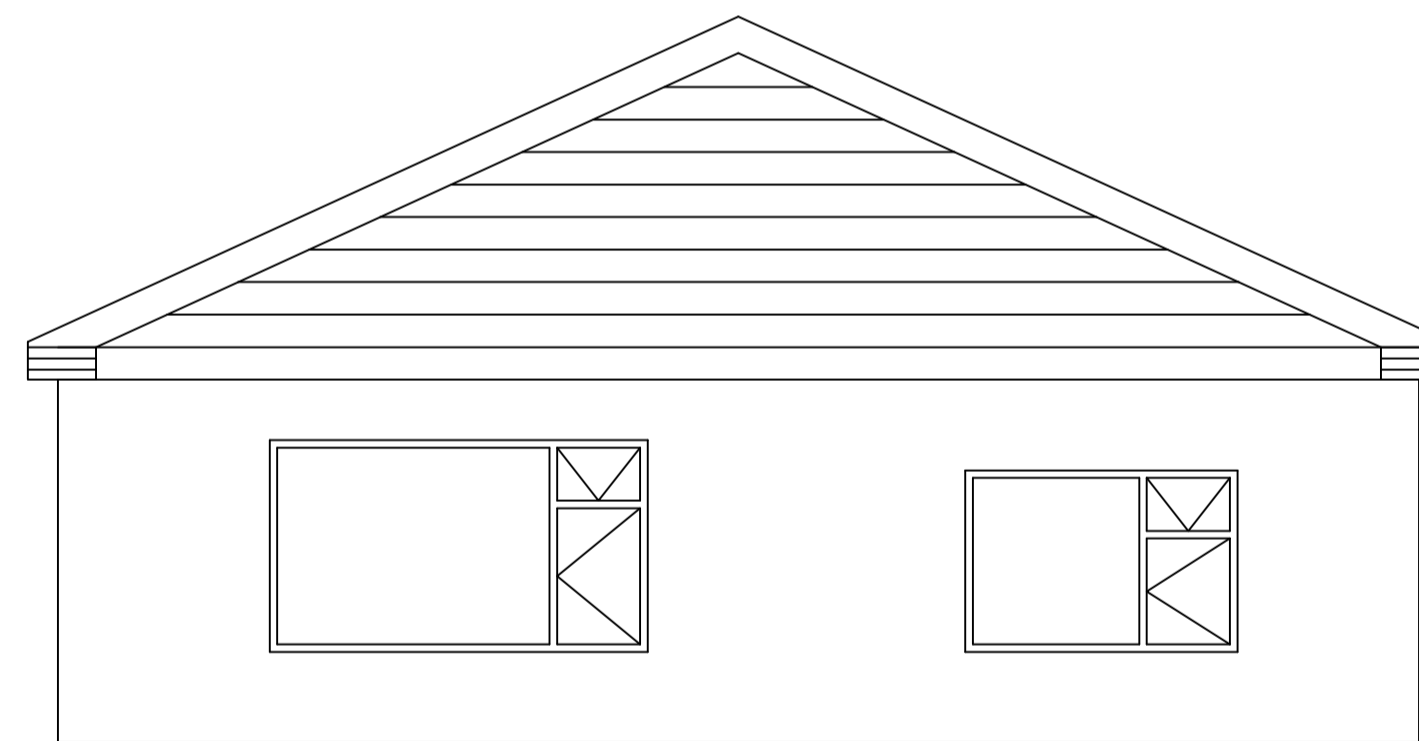

Existing  
Front Elevation  
Scale 1:50

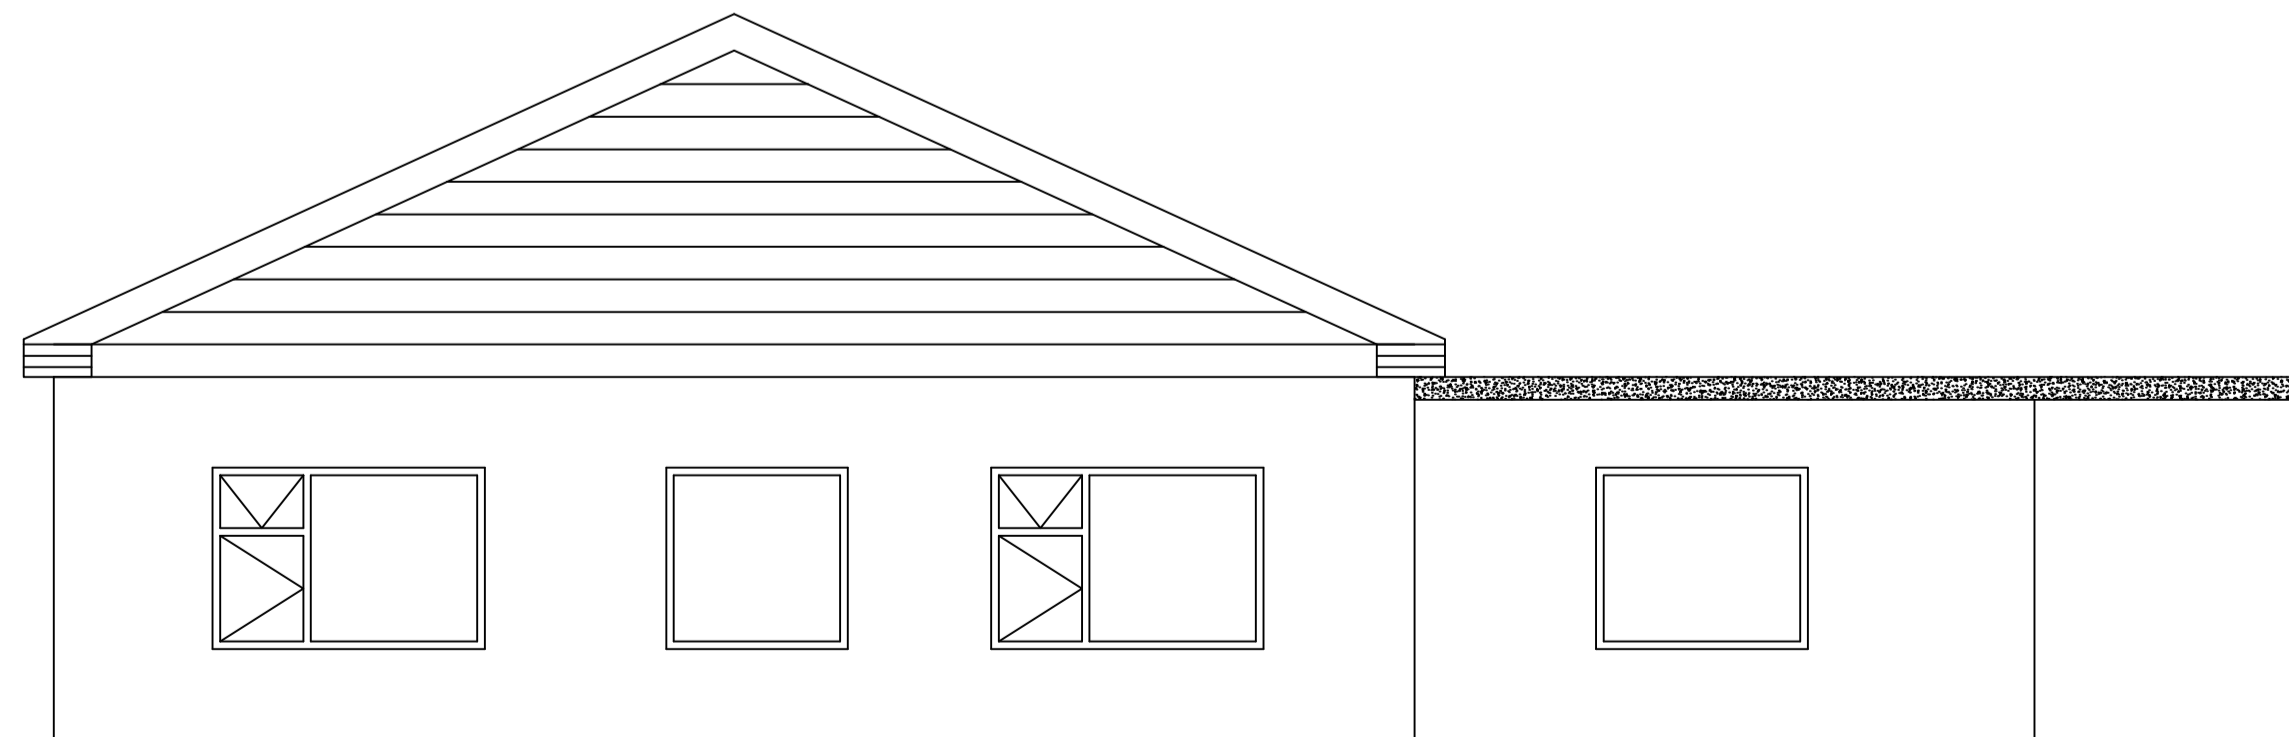

Proposed  
Rear Elevation  
Scale 1:50

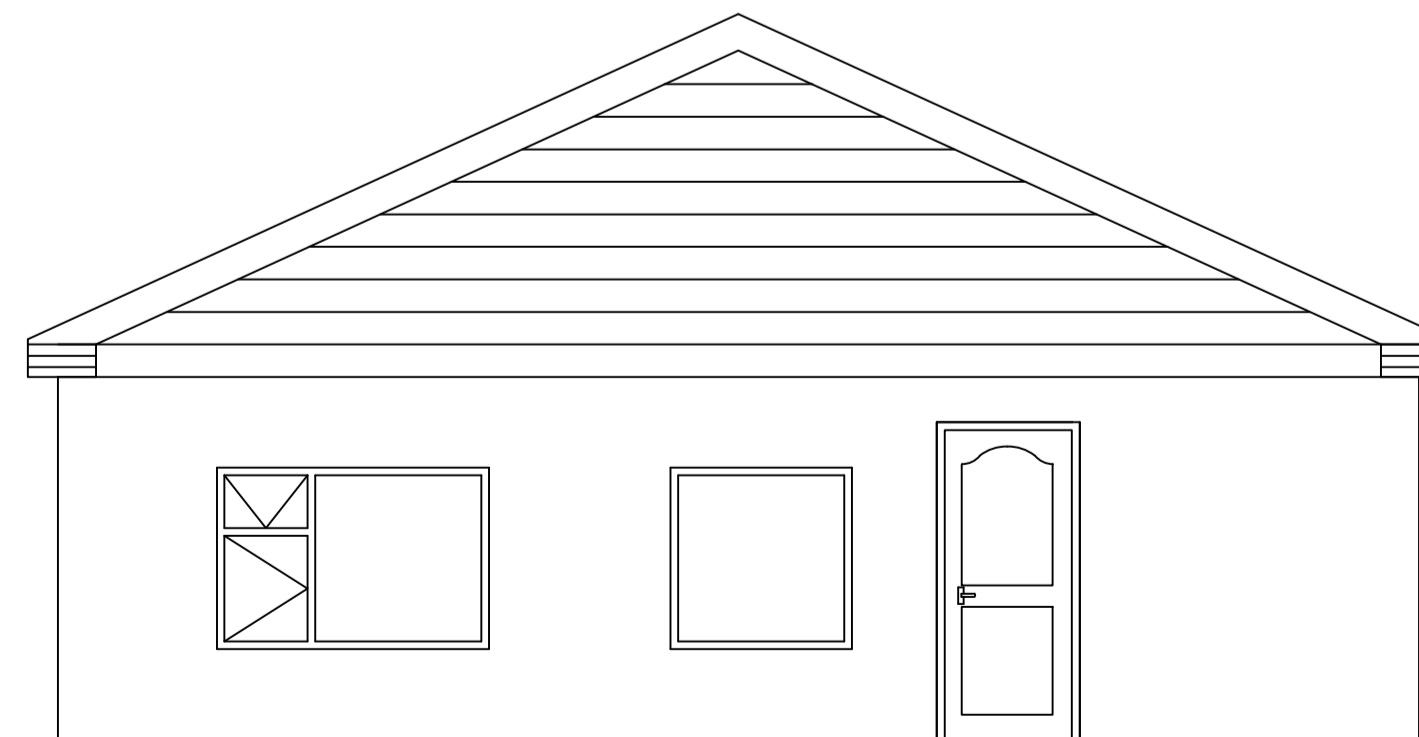

Existing  
Rear Elevation  
Scale 1:50

PROJECT:				
CLIENT: Mrs. Murphy				
TITLE: Planning Application				
SCALE: 1:50	DRAWN BY: J.M.	CHECKED BY: J.M.	DRAWING No.:	REV.:
DATE: March 13			P-01	-