




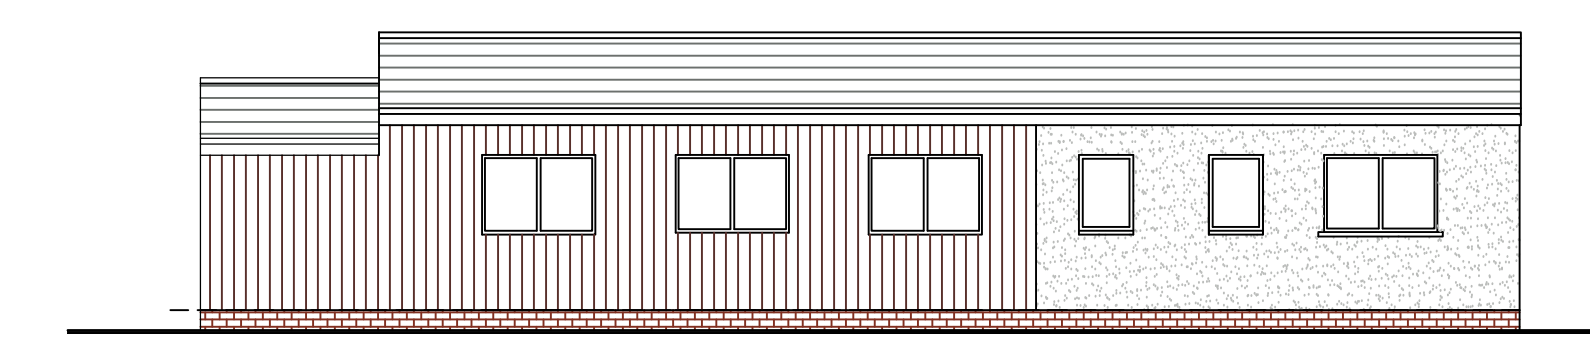


NORTH ELEVATION

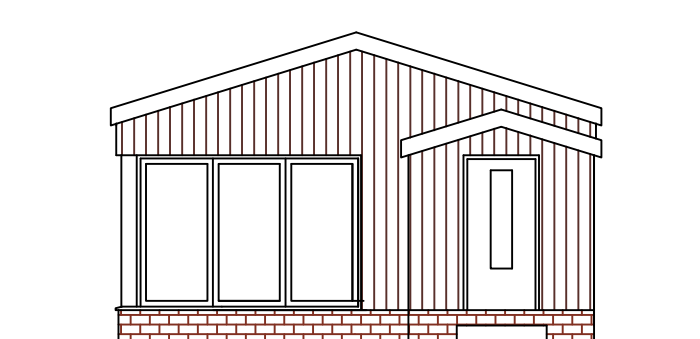


EAST ELEVATION

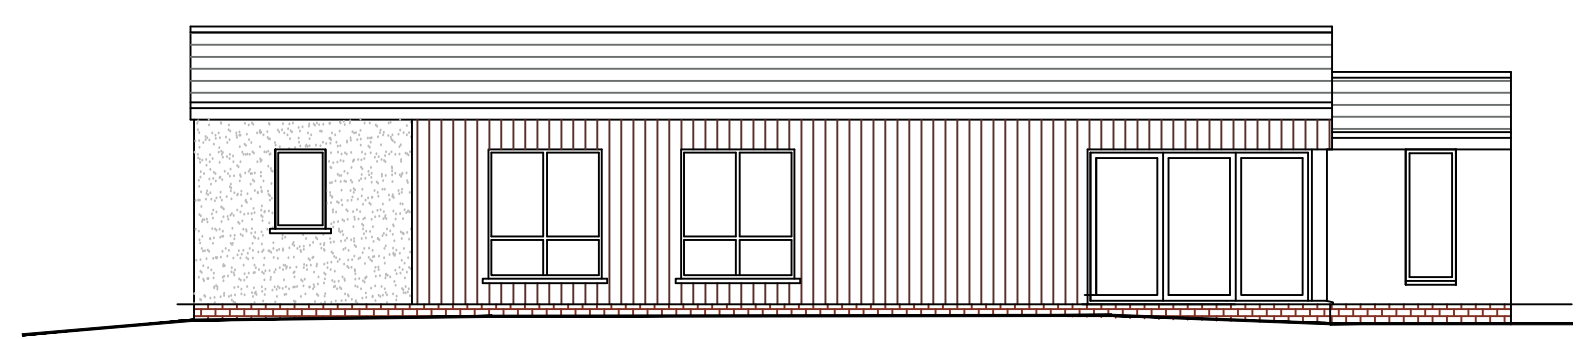

SOUTH ELEVATION

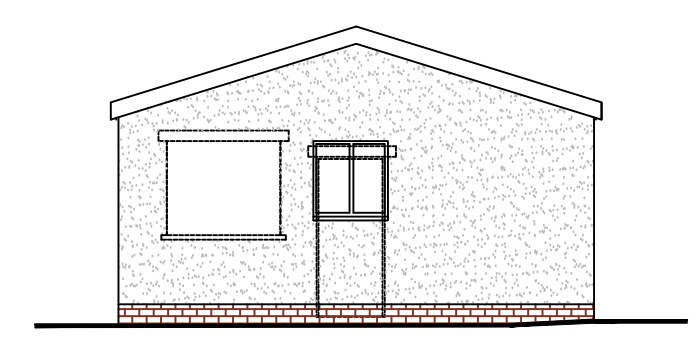


WEST ELEVATION

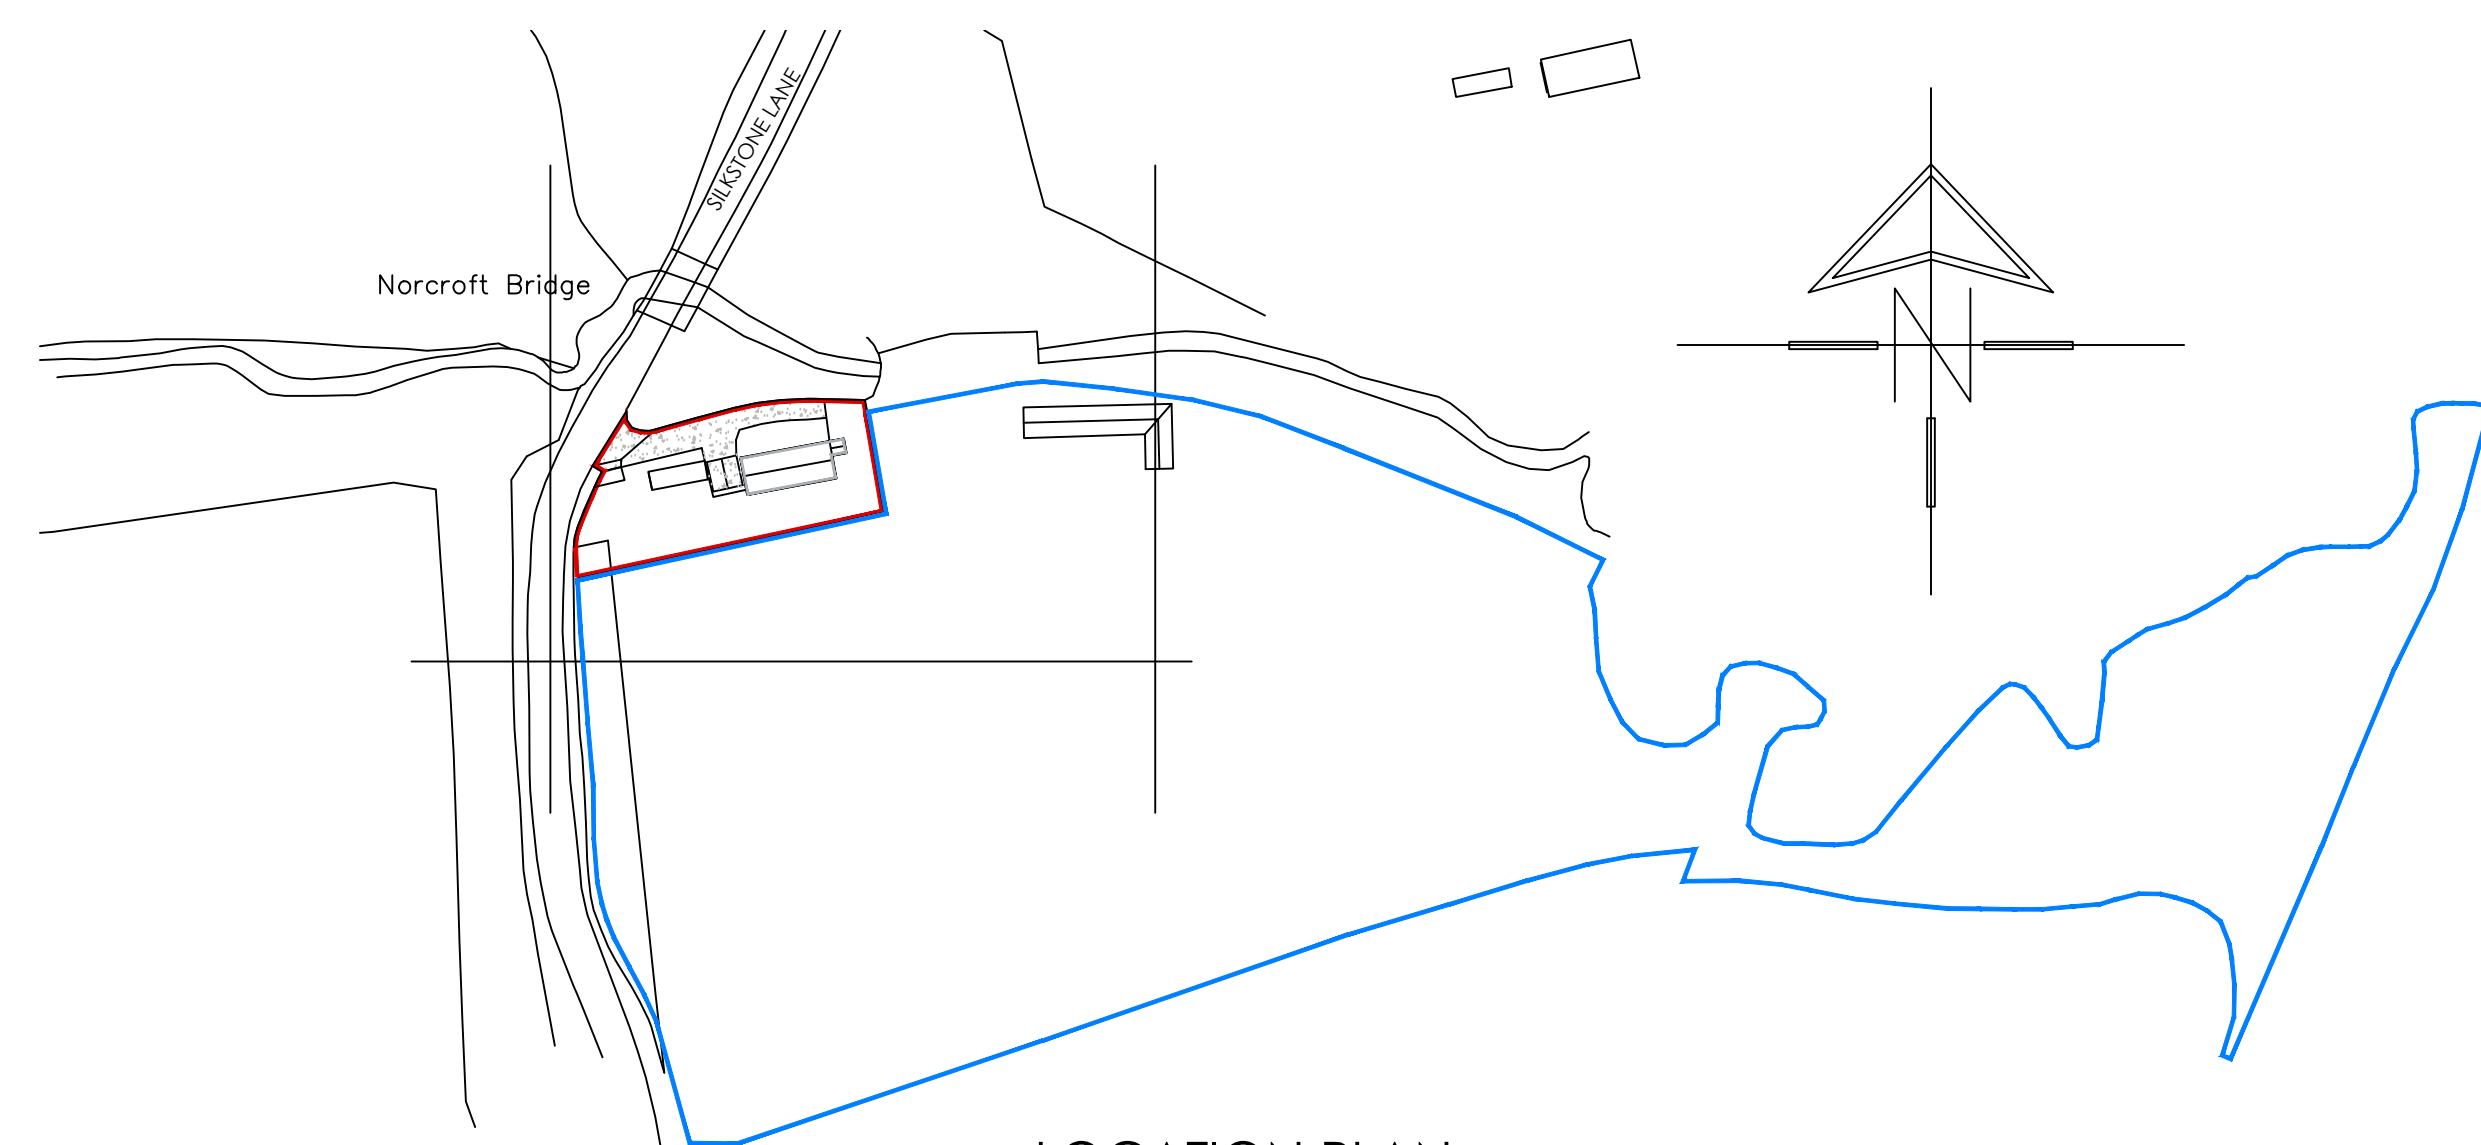


LOCATION PLAN

SCALE 1:1250

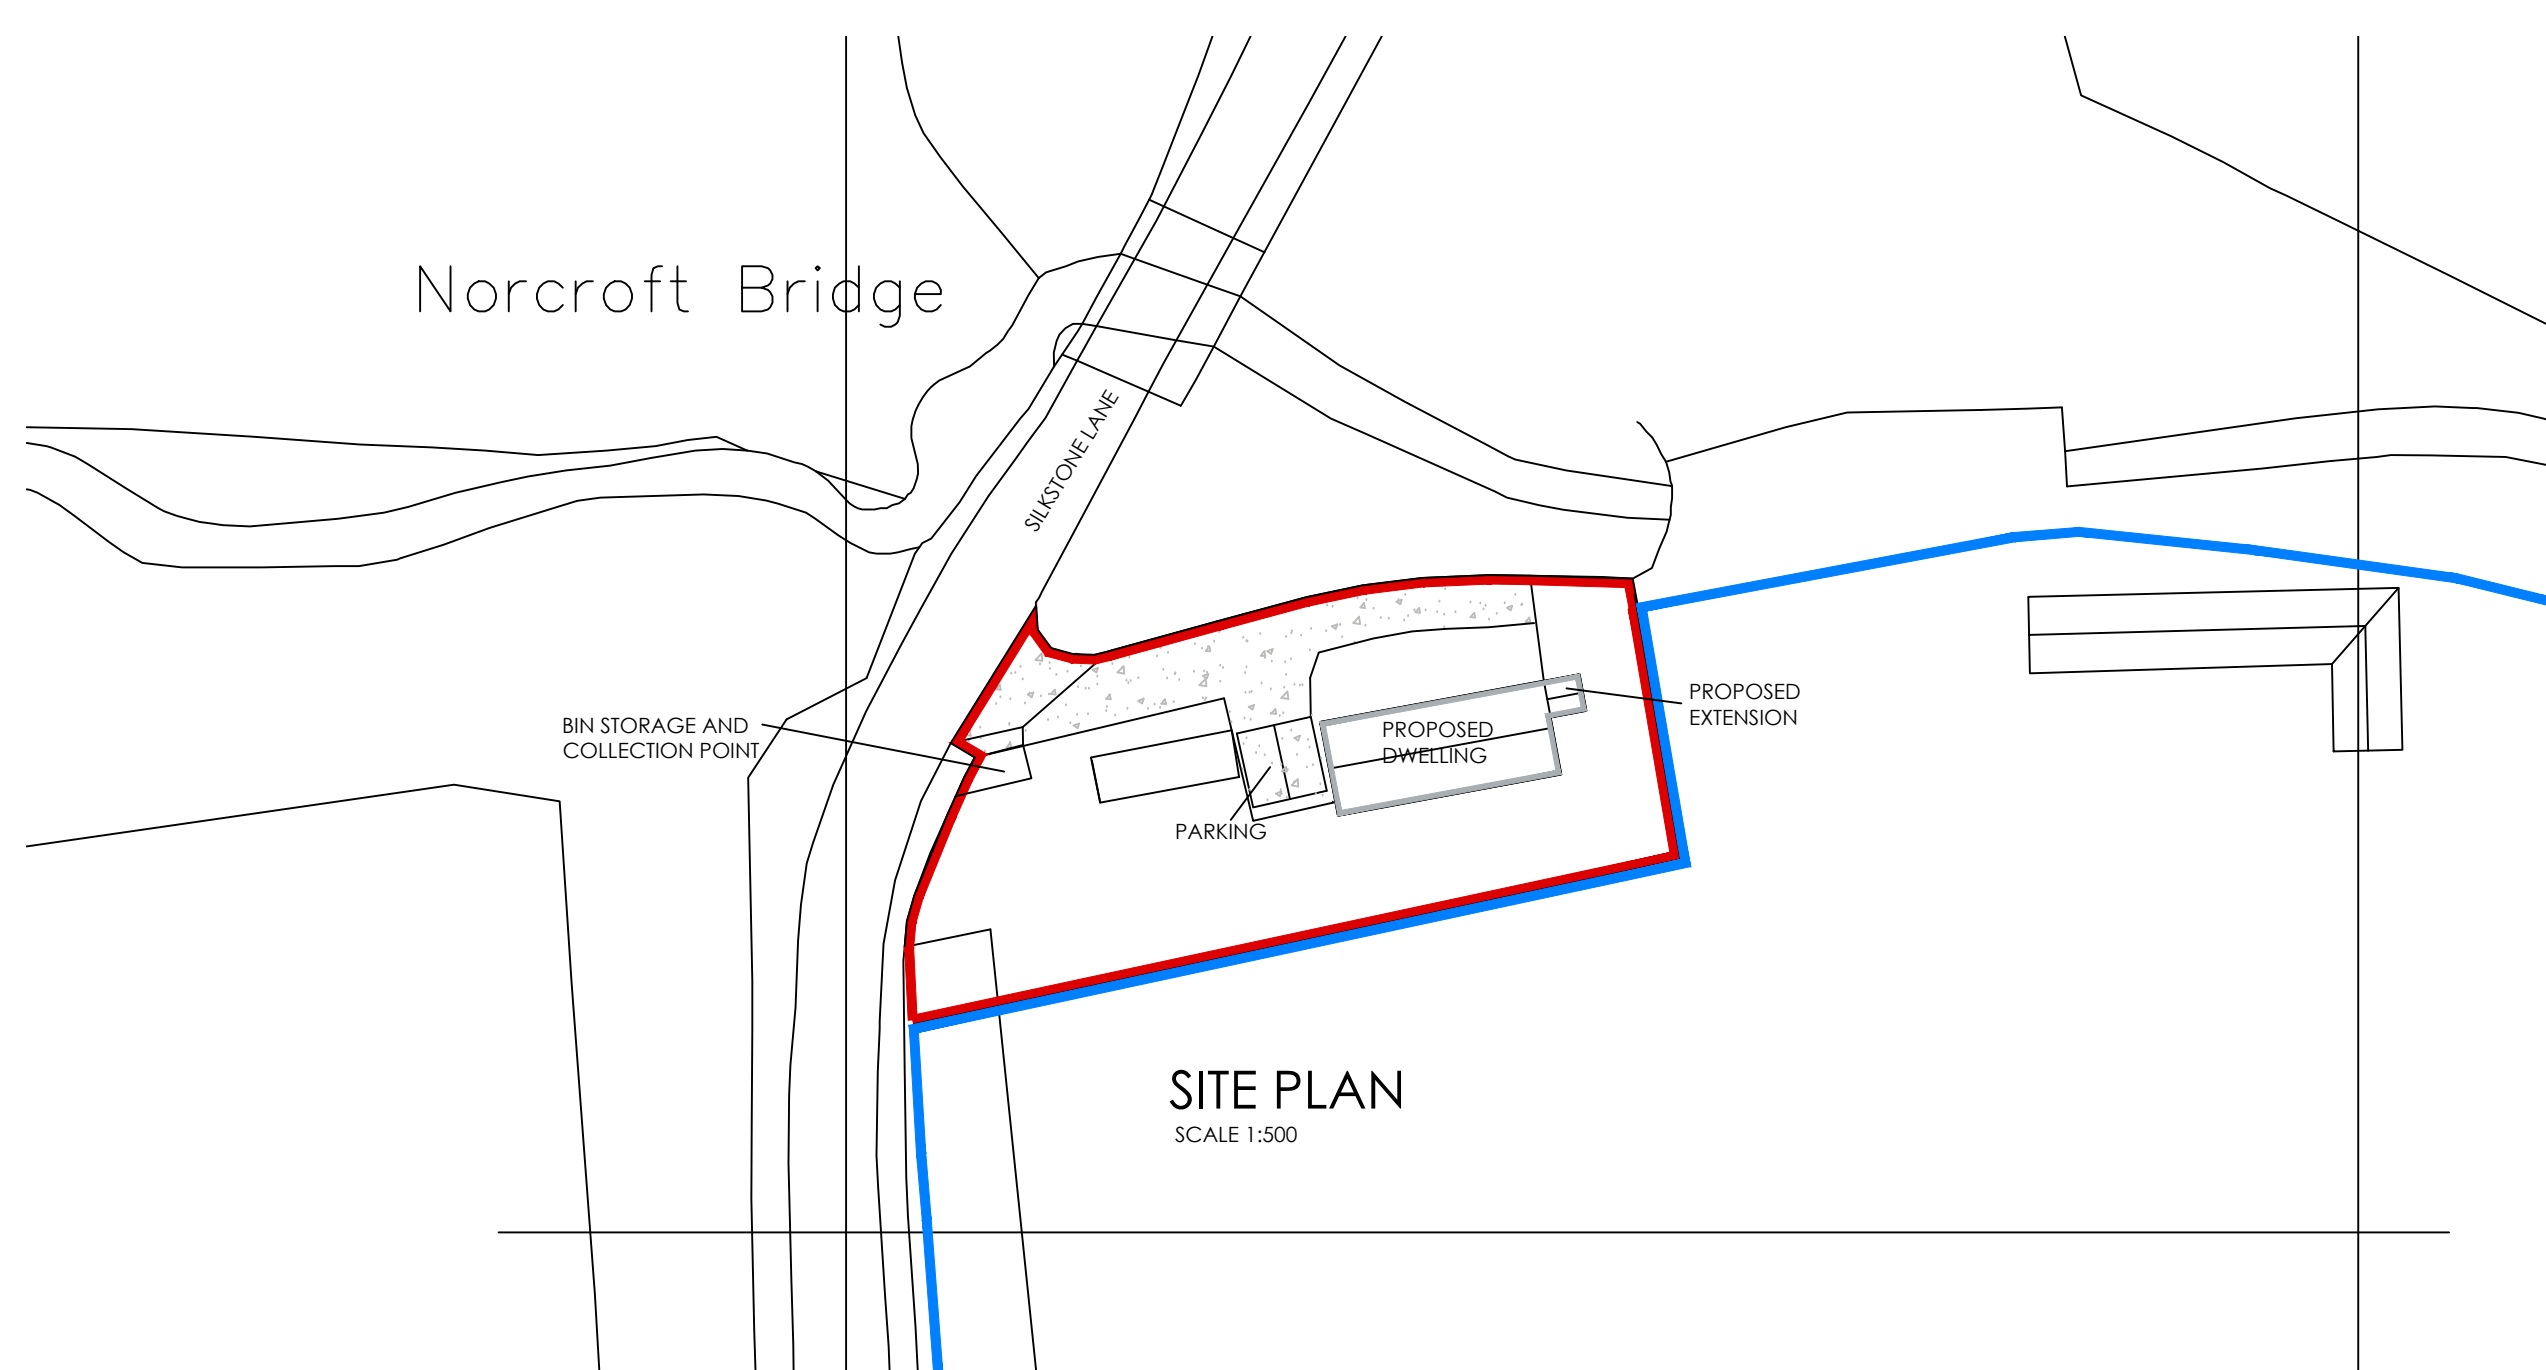

SITE PLAN

SCALE 1:500

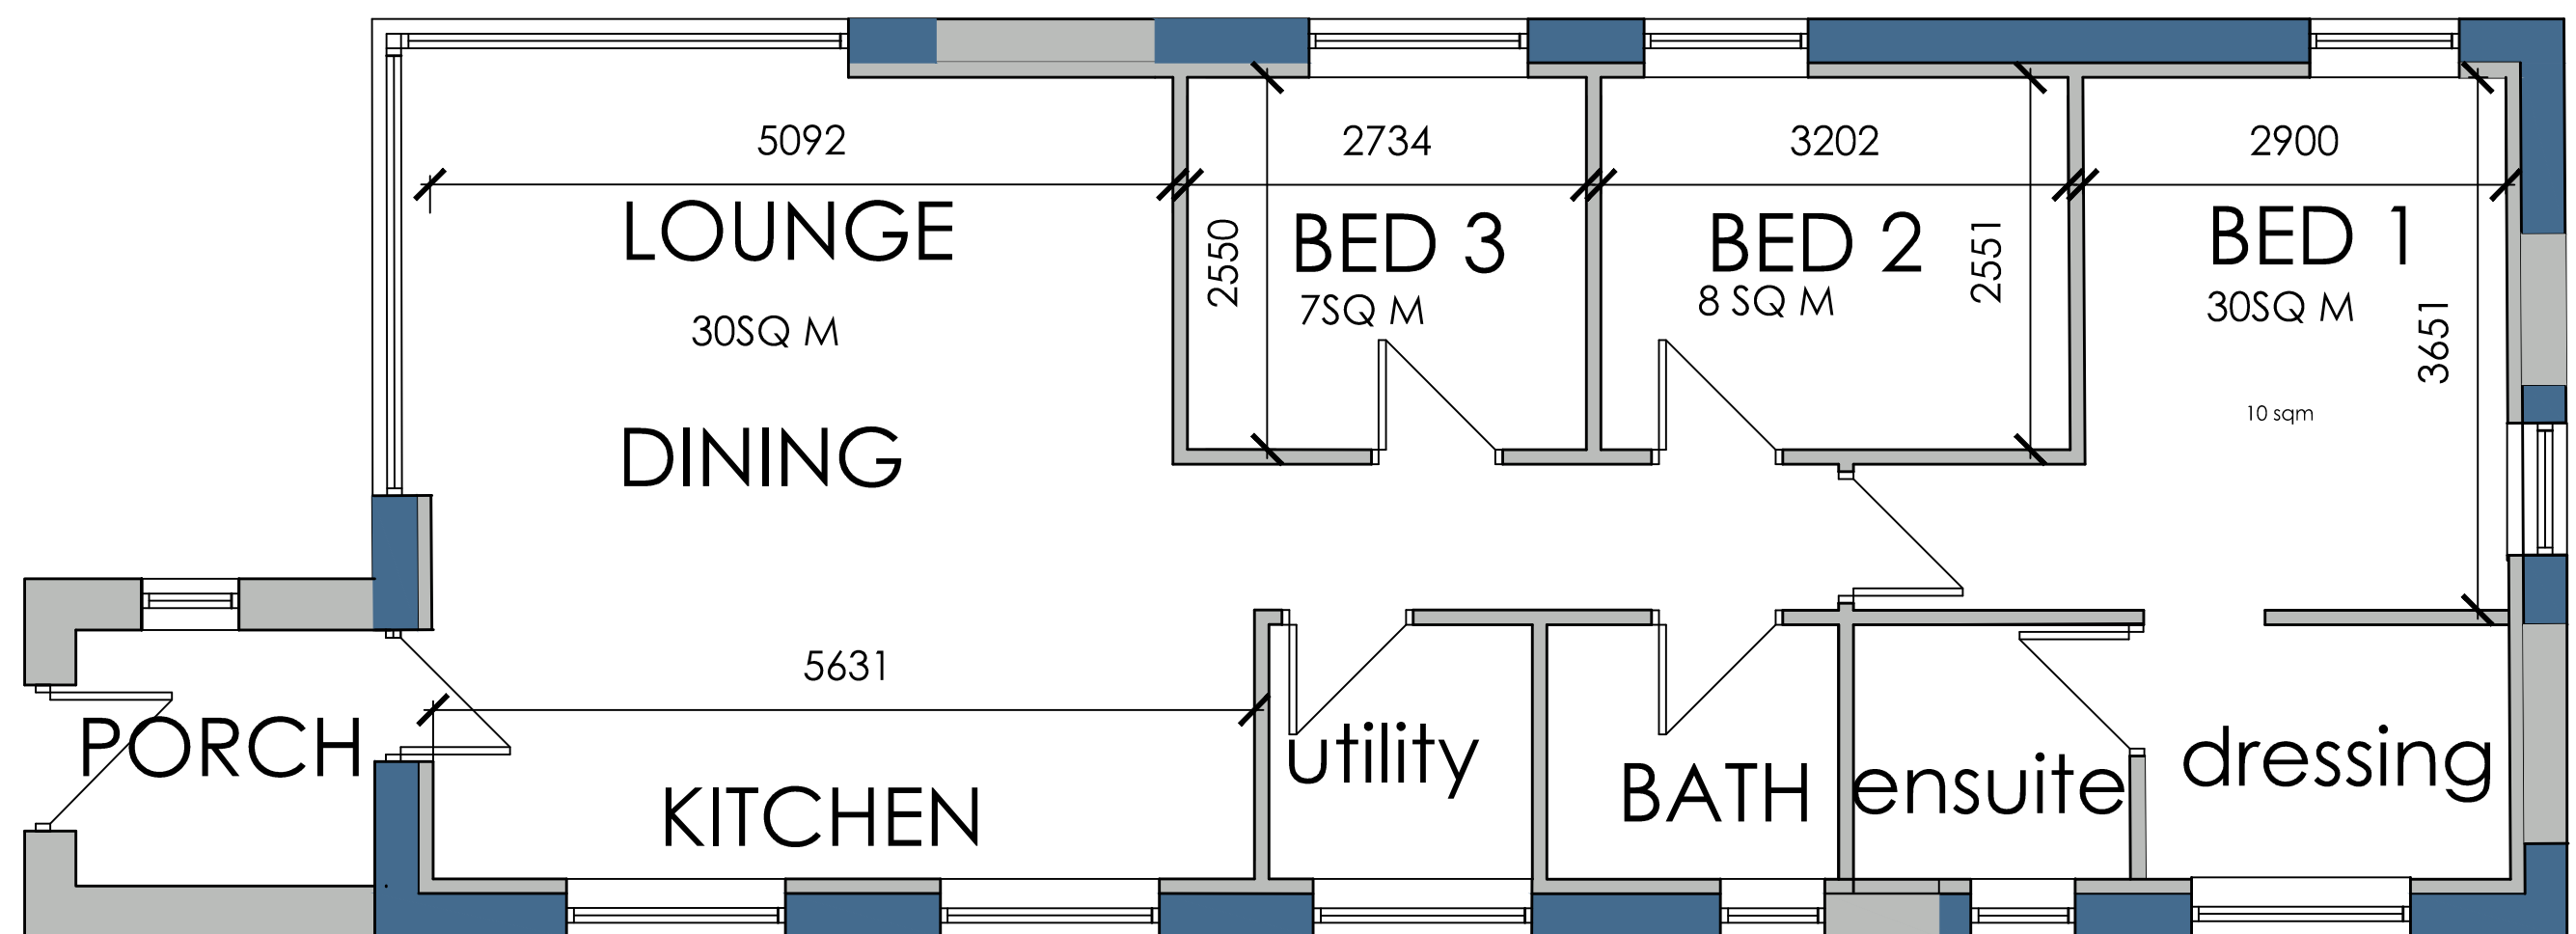

FLOOR PLAN

 White Agus Architectural Services			OFFICE ONE, DRILL HALL, 11 EASTGATE, BARNSELEY, S70 2EU			Phone: 01226 208482 Email: info@whiteagus.co.uk Web: www.whiteagus.co.uk			
Project. PROPOSED CONVERSION TO DWELLING NORCROFT BRIDGE, SILKSTONE						Client. MR COREY RICHARDSON			
Drawing Title. PLANS AND ELEVATIONS AS PROPOSED						Date. MAY 24		Scale. 1:50 & 1:100 @ A1	
						Ref. 23-119		Dwg. No. 02	
						Ref.			
Date	Suffix	Description				Date	Suffix	Description	