



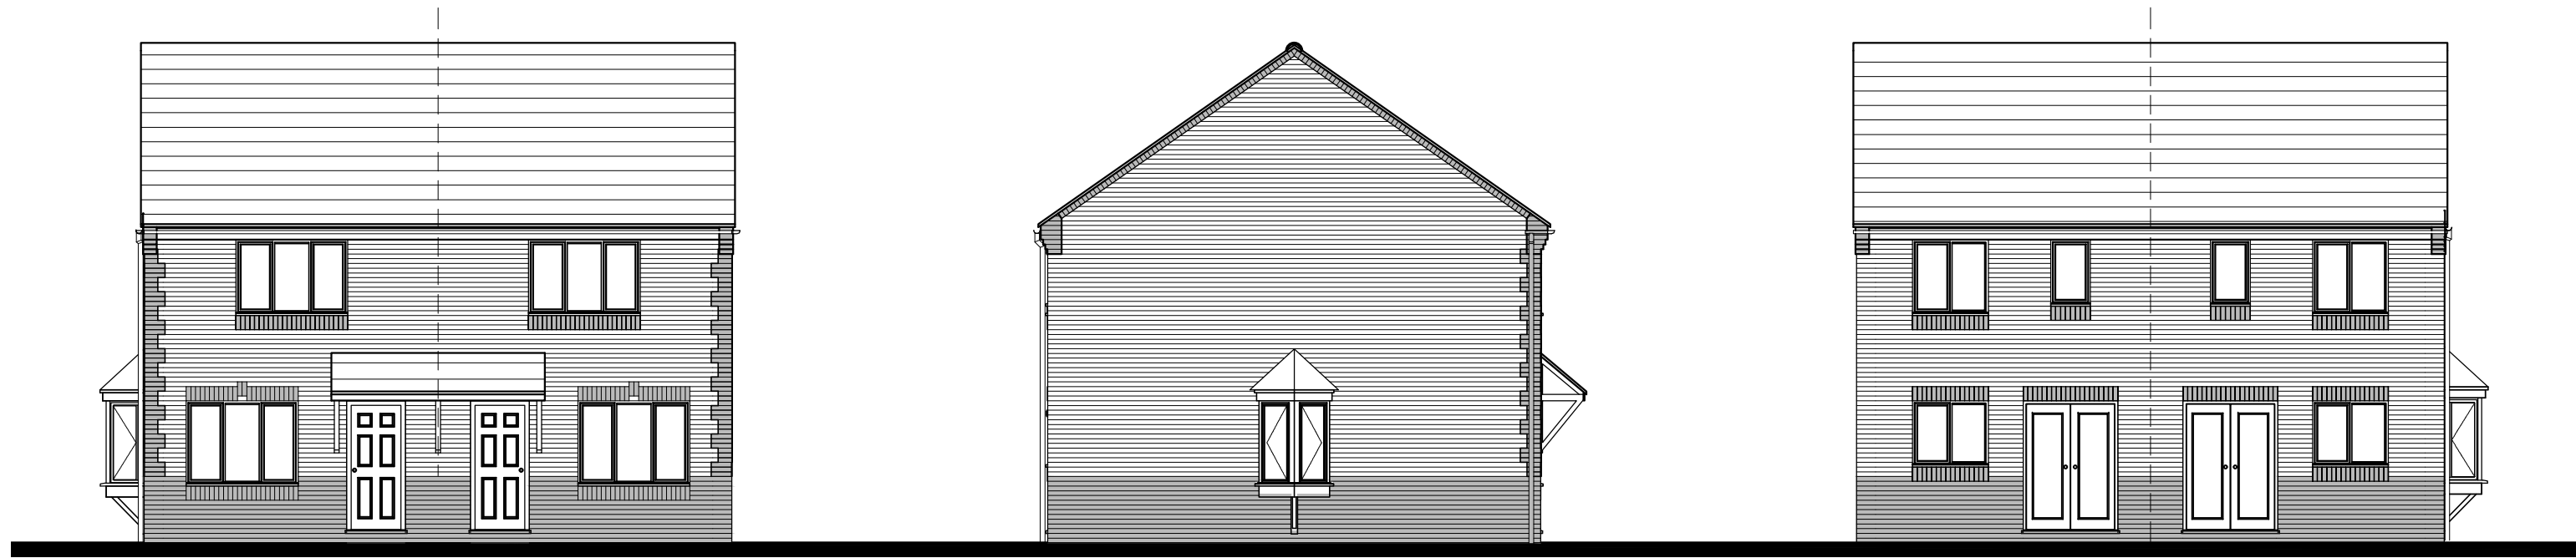


FRONT ELEVATION

optional bay window
SIDE ELEVATION


REAR ELEVATION

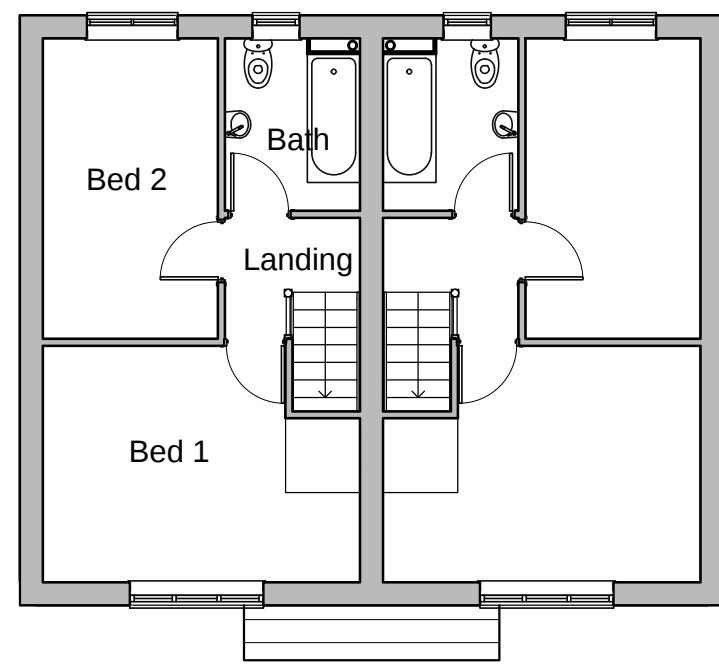


FIRST FLOOR PLAN

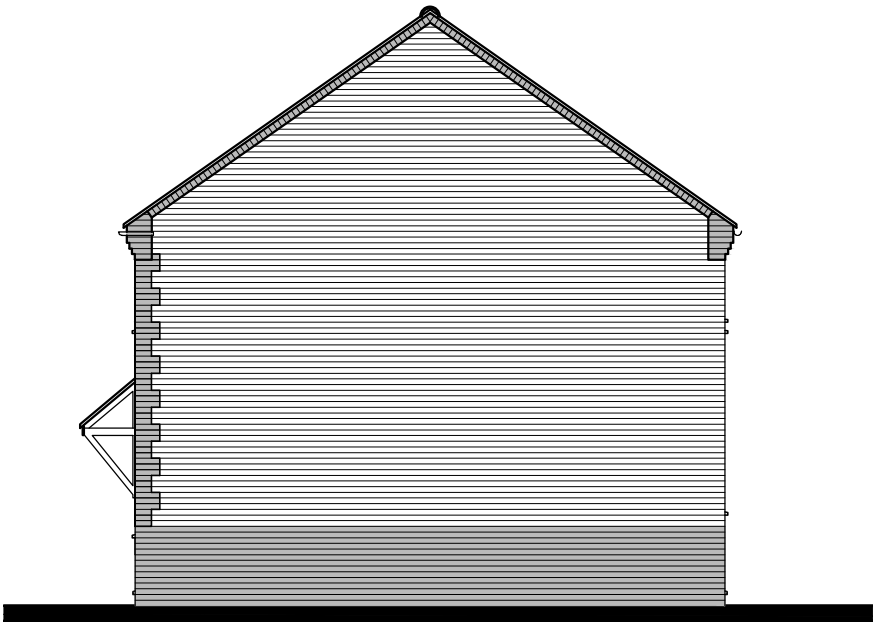

SIDE ELEVATION

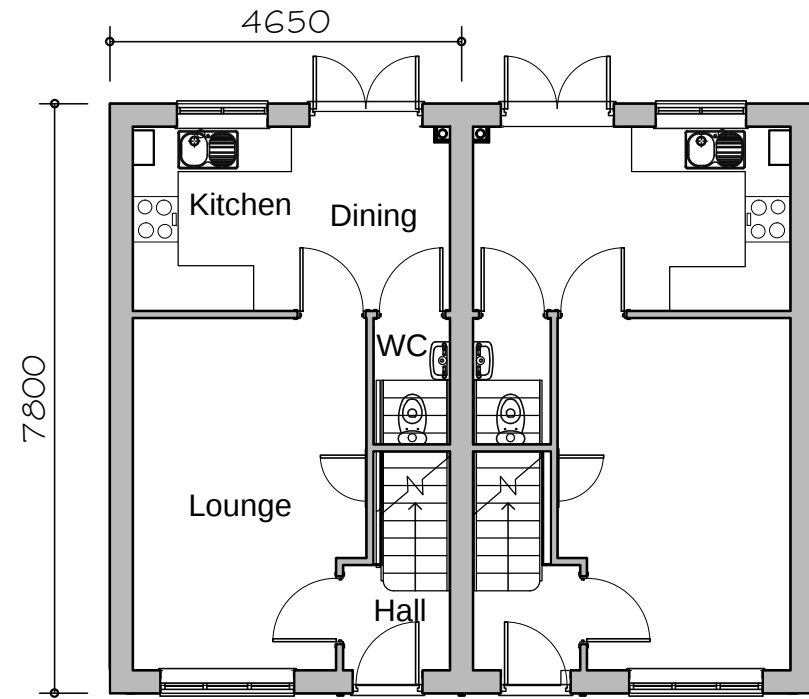

GROUND FLOOR PLAN

 

FLOOR AREA
60.48m², 651ft²

**PLANNING
DRAWING**

201 dwelling type

**GLEESON
HOMES & REGENERATION**

A. Internal layout revised.	11.01.11	Scale
B. Brick detailing revised.	13.02.12	
C. Ground floor WC revised.	28.08.12	1:100 at A2
D. Dimensions added.	22.10.12	
E. Elevational styling revised.	20.09.13	
F. Based on latest Rev 5 working drawing.	27.05.14	Date
		July.10
		Dwg No
		201/1F