



--	--	--	--	--	--




REAR ELEVATION

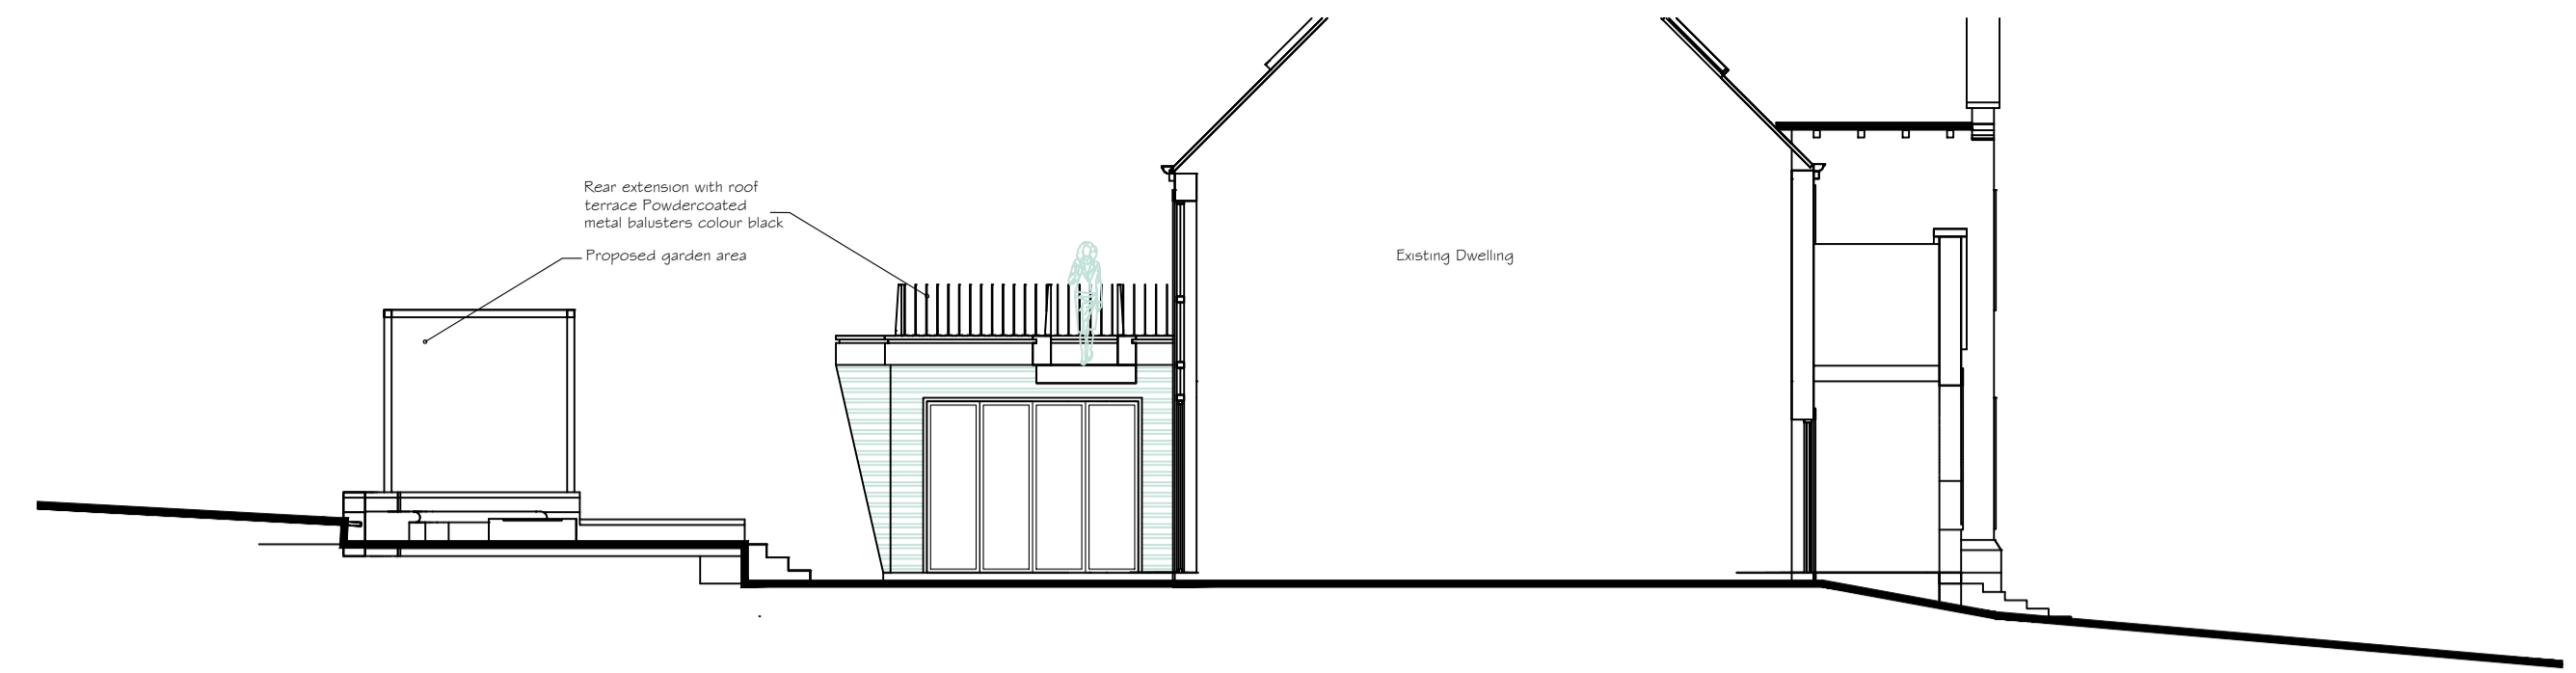


ELEVATION 1 - 1

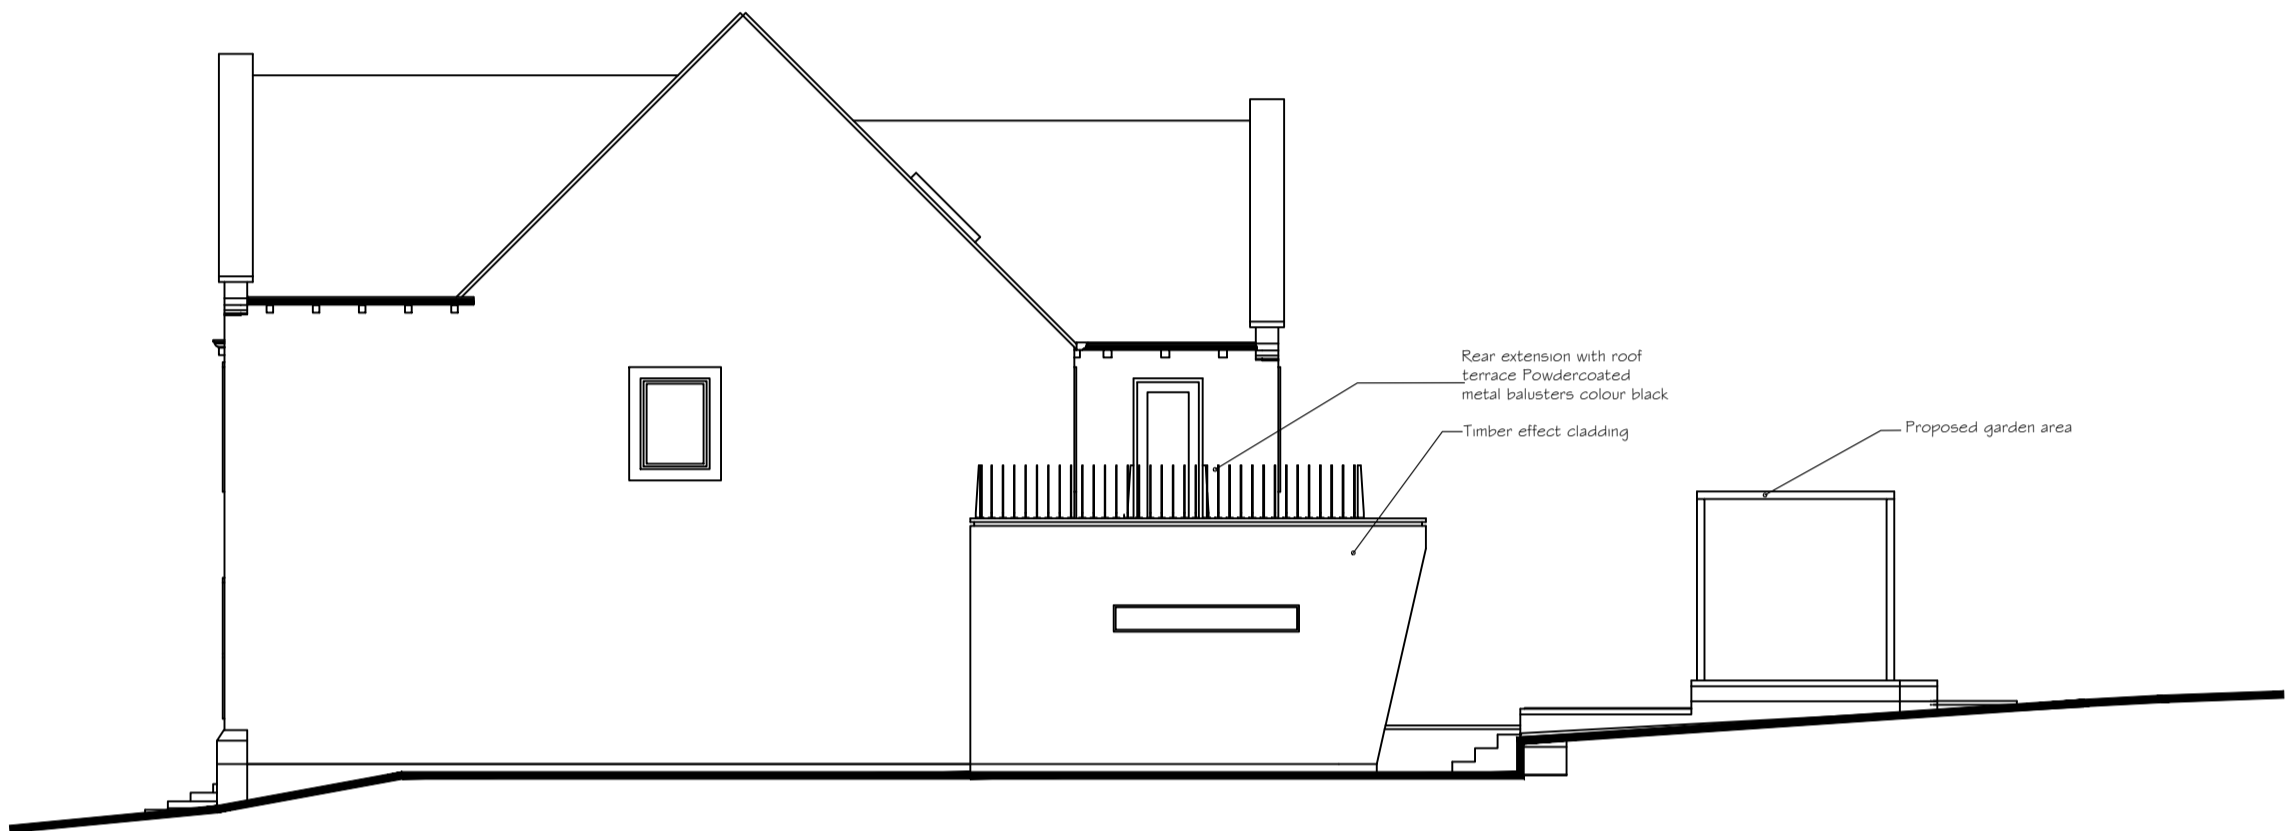


SIDE ELEVATION
PROPOSED ELEVATIONS 1:100 SCALE

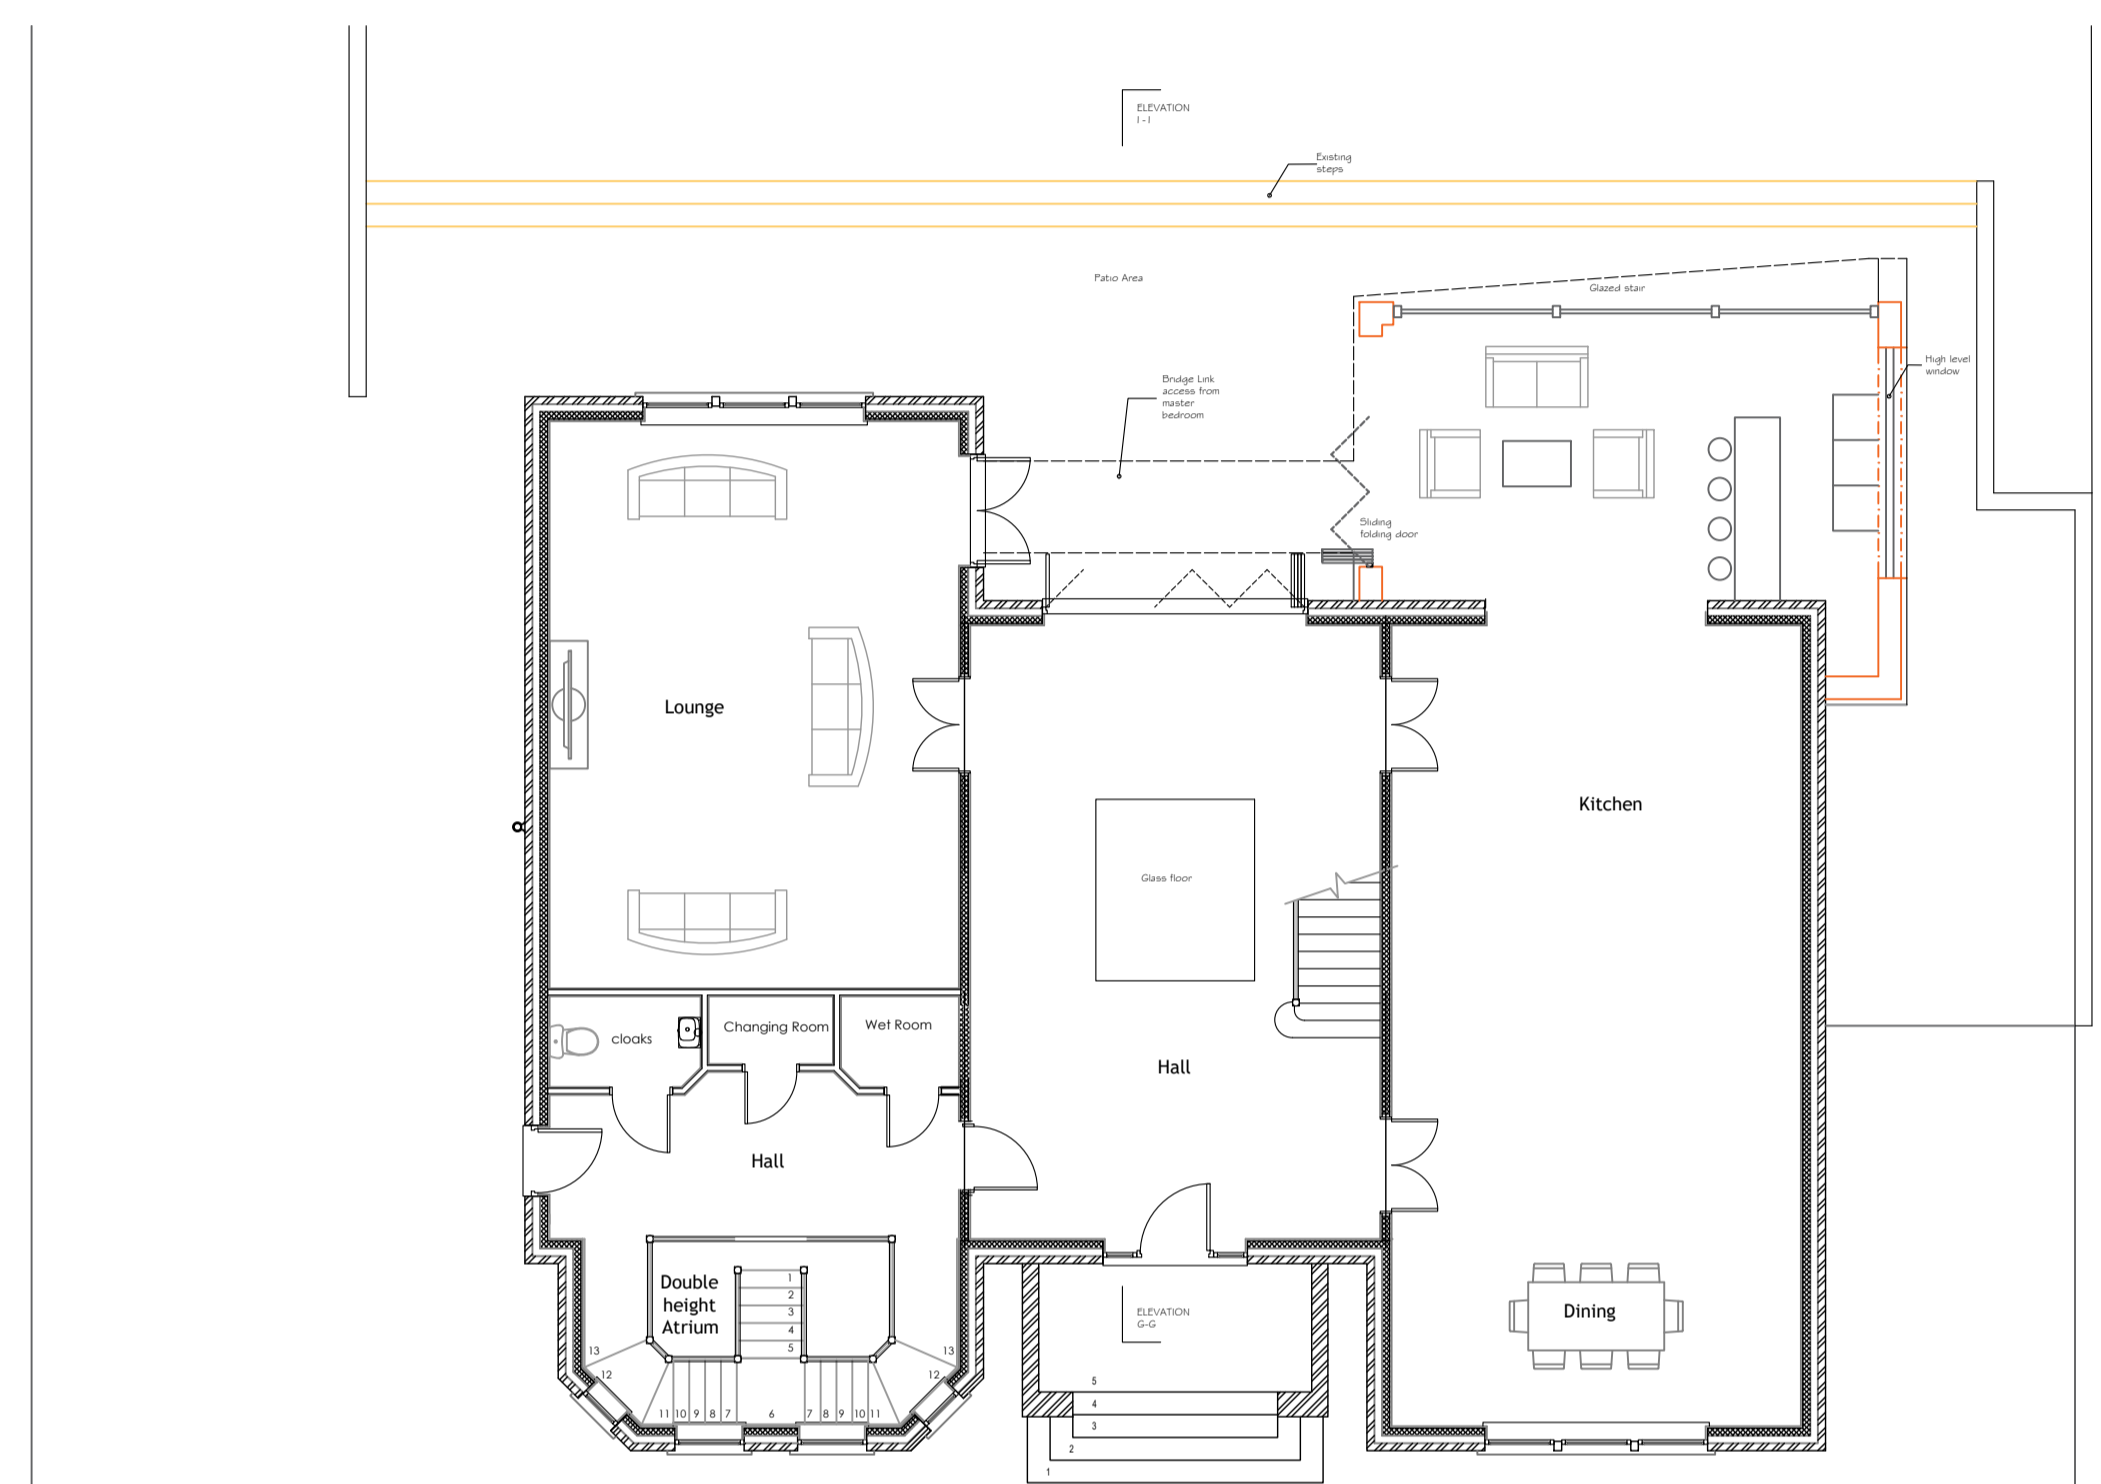

PROPOSED FLOOR PLAN - GROUND FLOOR 1:100

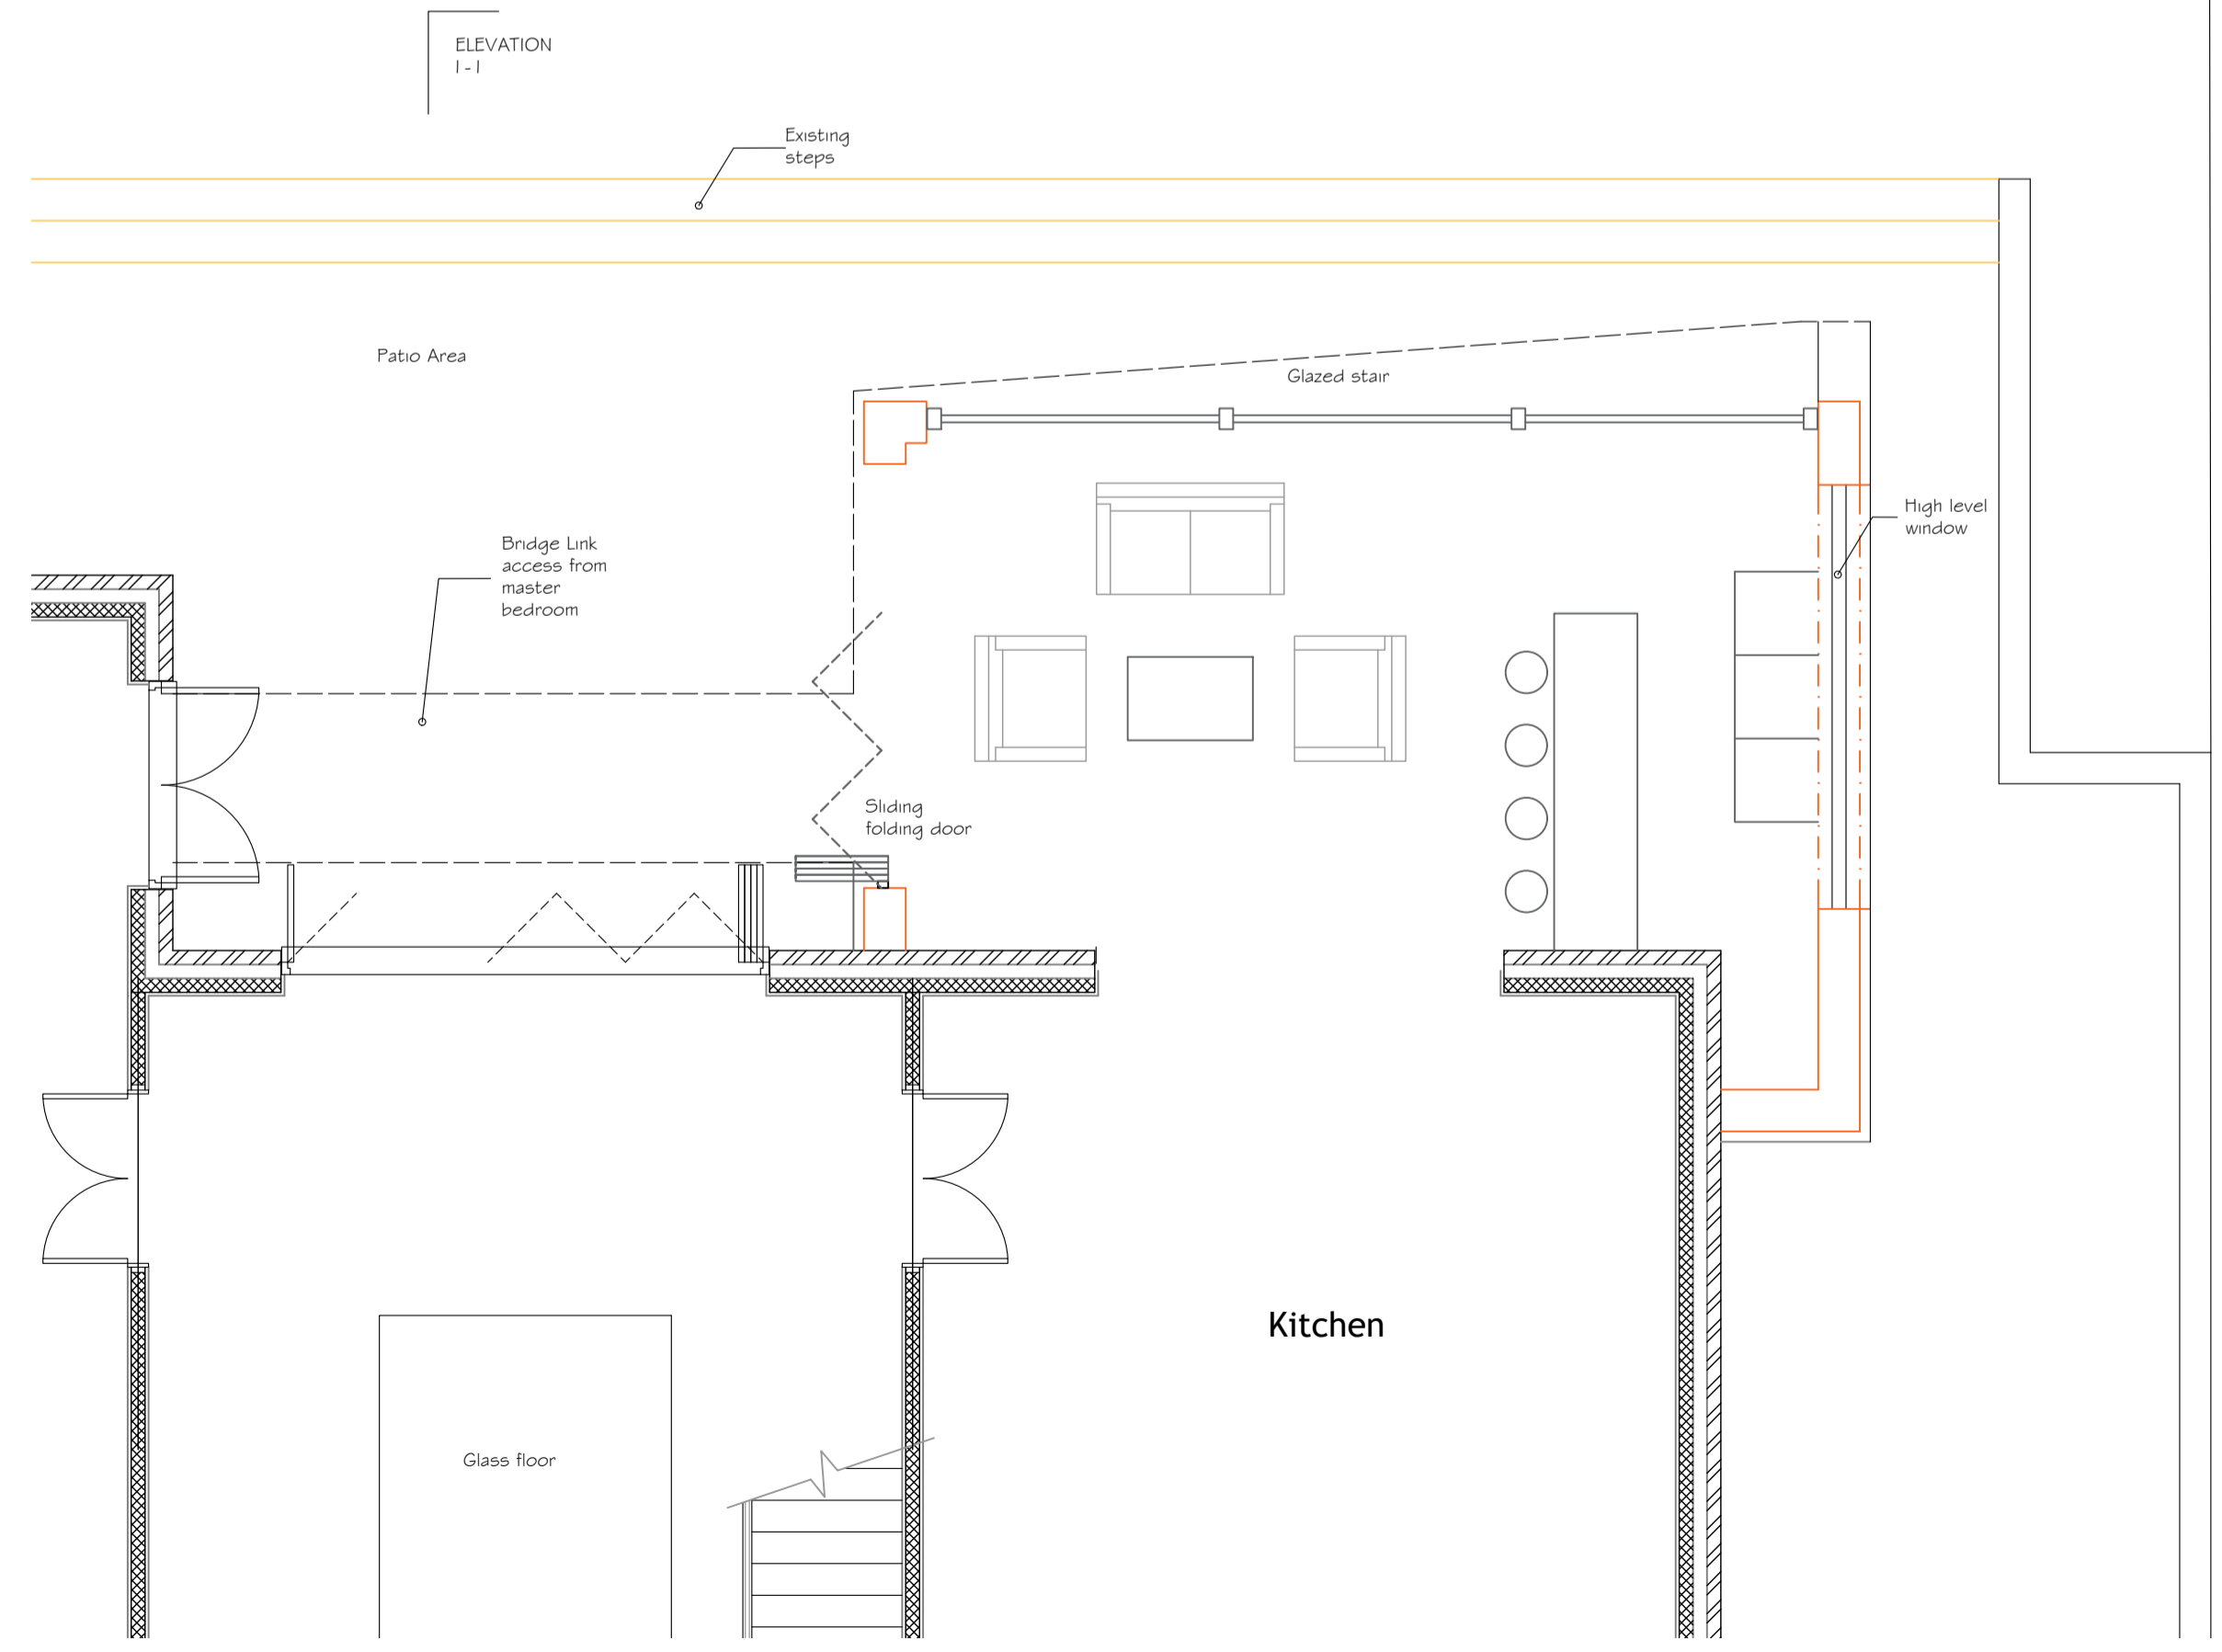

PROPOSED FLOOR PLAN - PART GROUND FLOOR 1:50

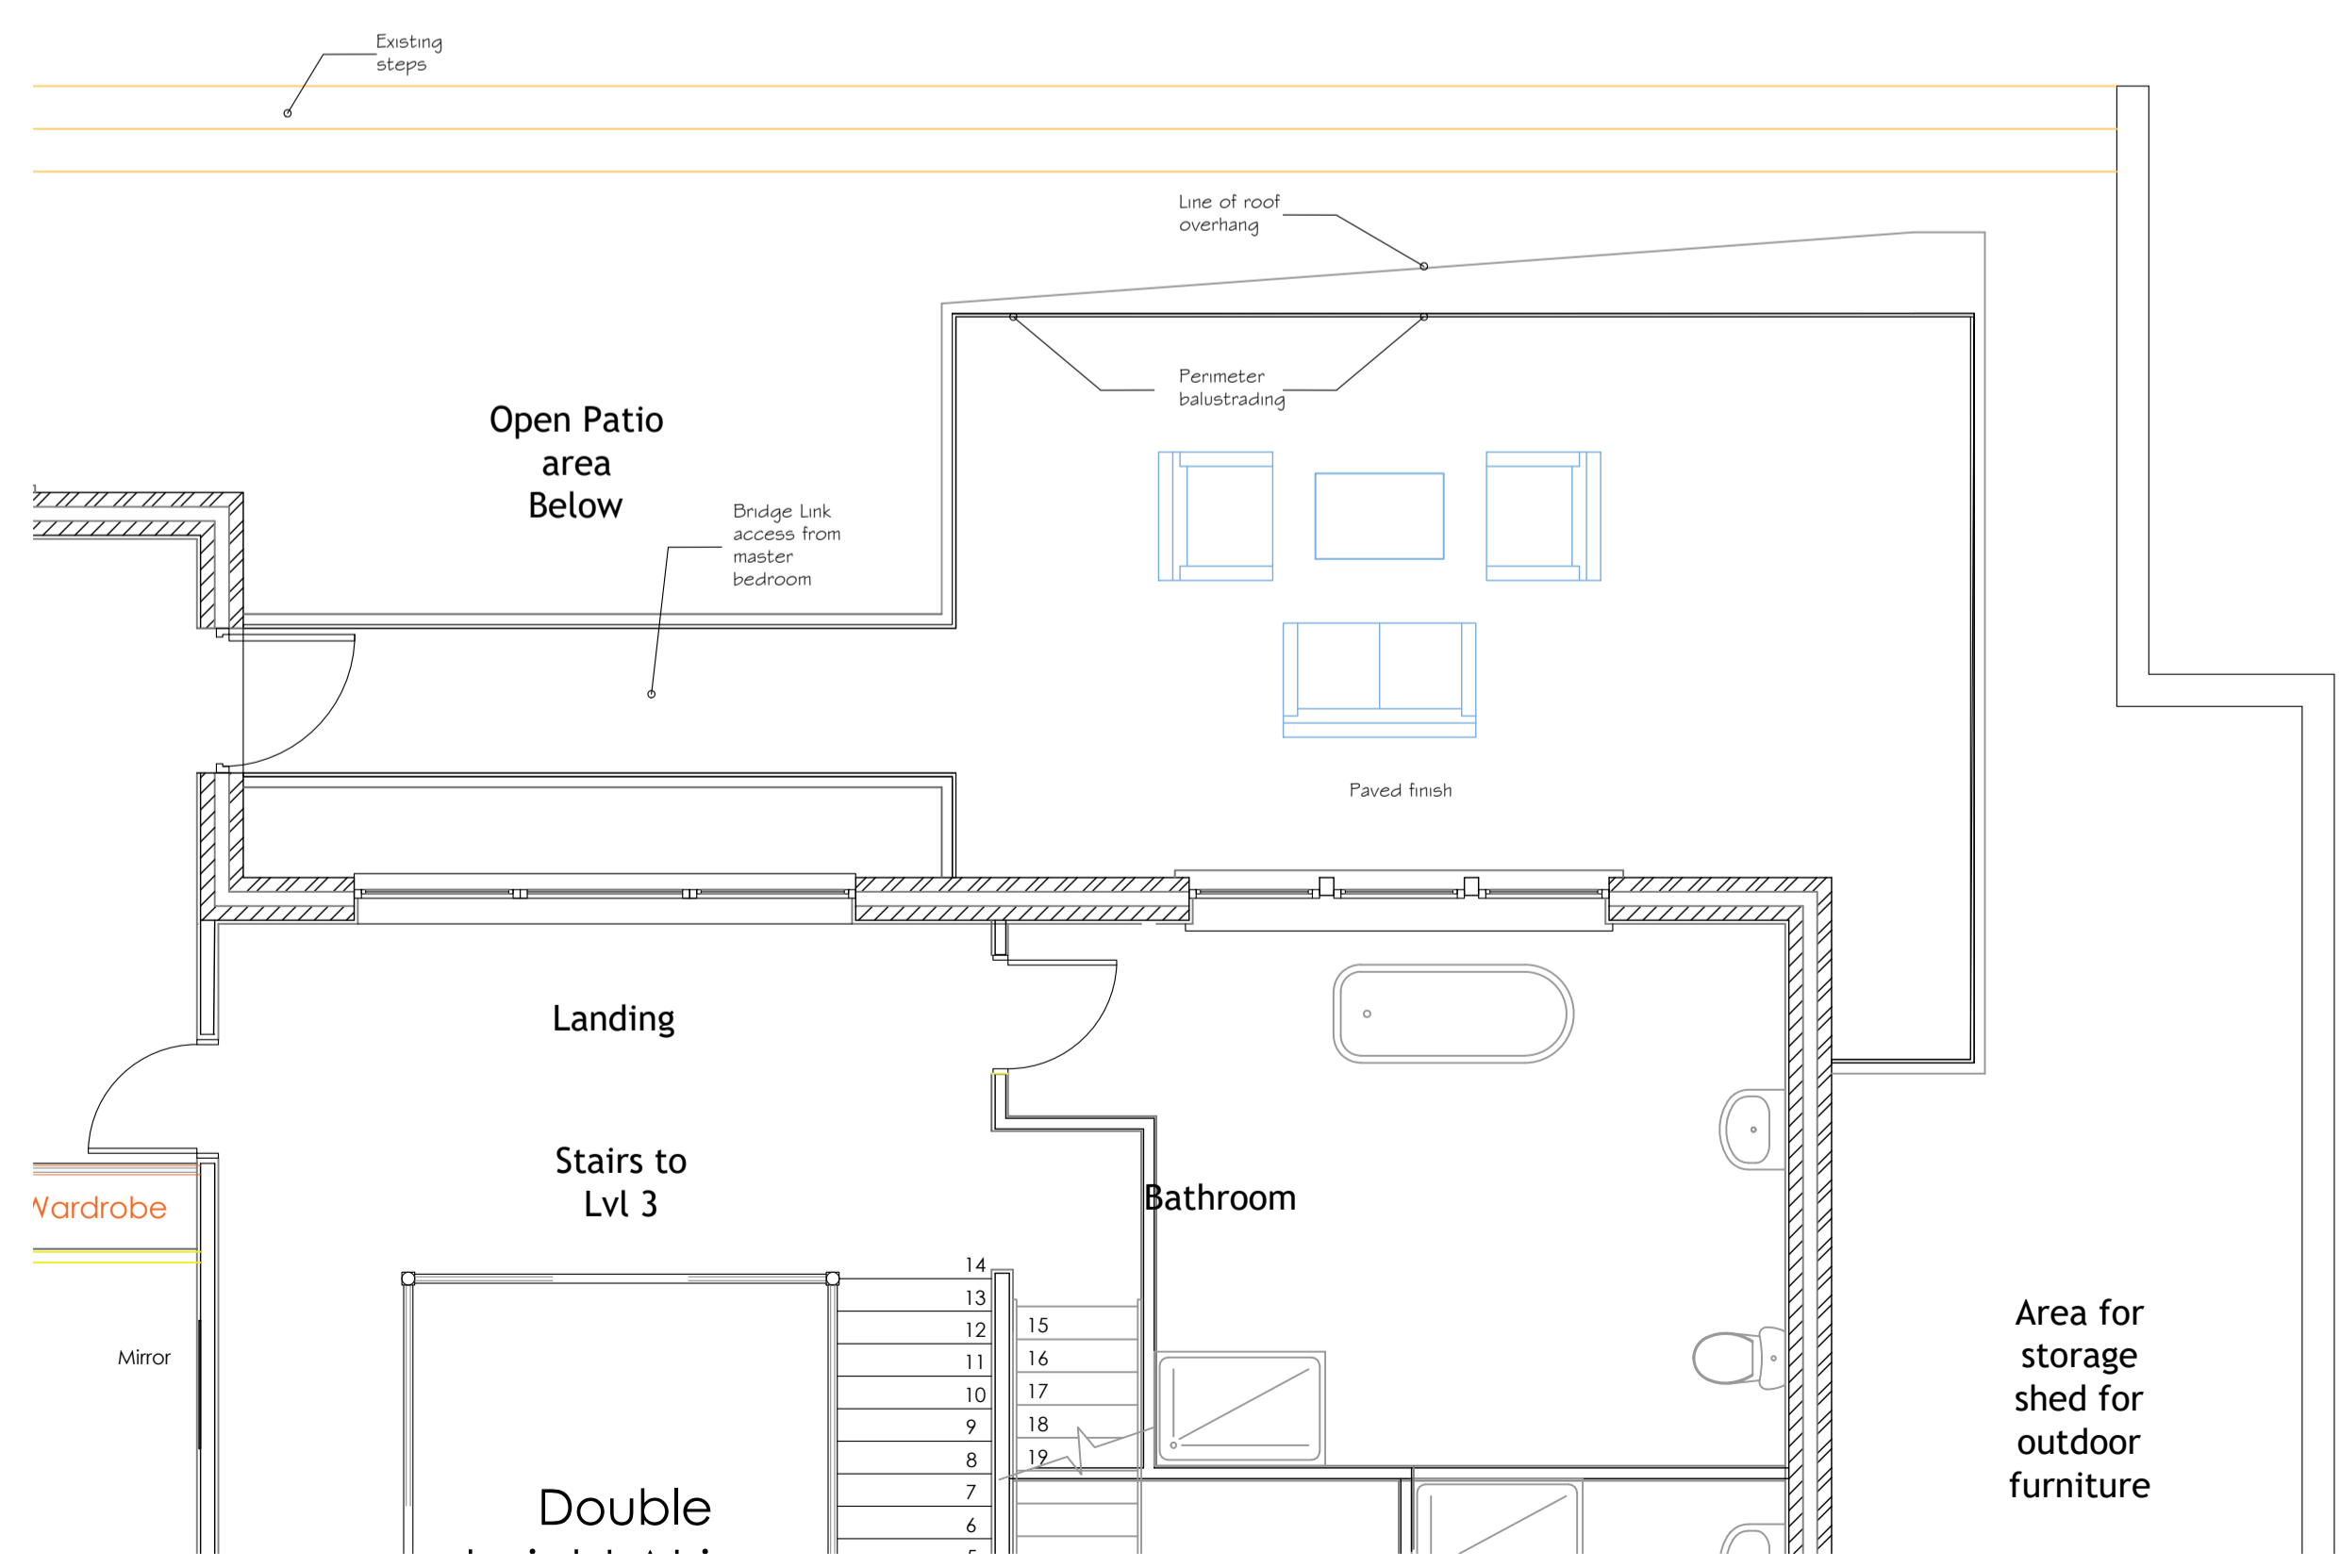

PROPOSED FLOOR PLAN - PART FIRST FLOOR 1:50

CLIENT Mr ALLET		
PROJECT TITLE EXTENSION AND ALTERATION TO GARAGE AND REAR EXTENSION TO DWELLING 48 HEMINGFIELD ROAD WOMBWELL		
DRAWING TITLE PROPOSED PLANS AND ELEVATIONS - REAR EXTENSION		
© ANTHONY SNOWDEN ARCHITECT 2020 RIBA 1 FINDERS COURT BAWTRY DONCASTER DN10 6JA		
SCALE 1:50 1:100		
PROJECT NO. 123	DRAWING NO. 03	REV. 00