



PROPOSED NORTH EAST ELEVATION
SCALE 1:100

DATUM 45.000m

PRISON WELDMESH TO BE INTEGRATED TO THE GAPS OF THE STAIRCASE. THE COLOUR IS TO MATCH THE STAIRWELL

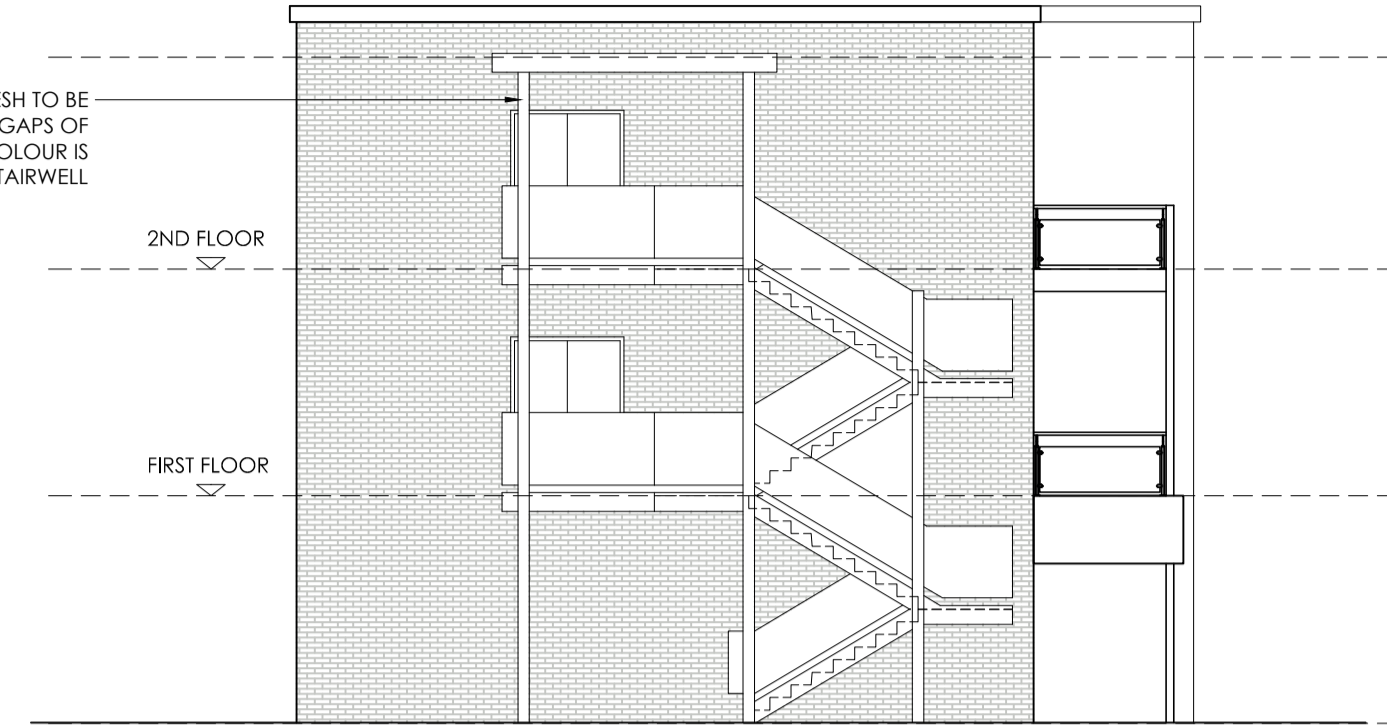


PROPOSED SOUTH EAST ELEVATION
SCALE 1:100

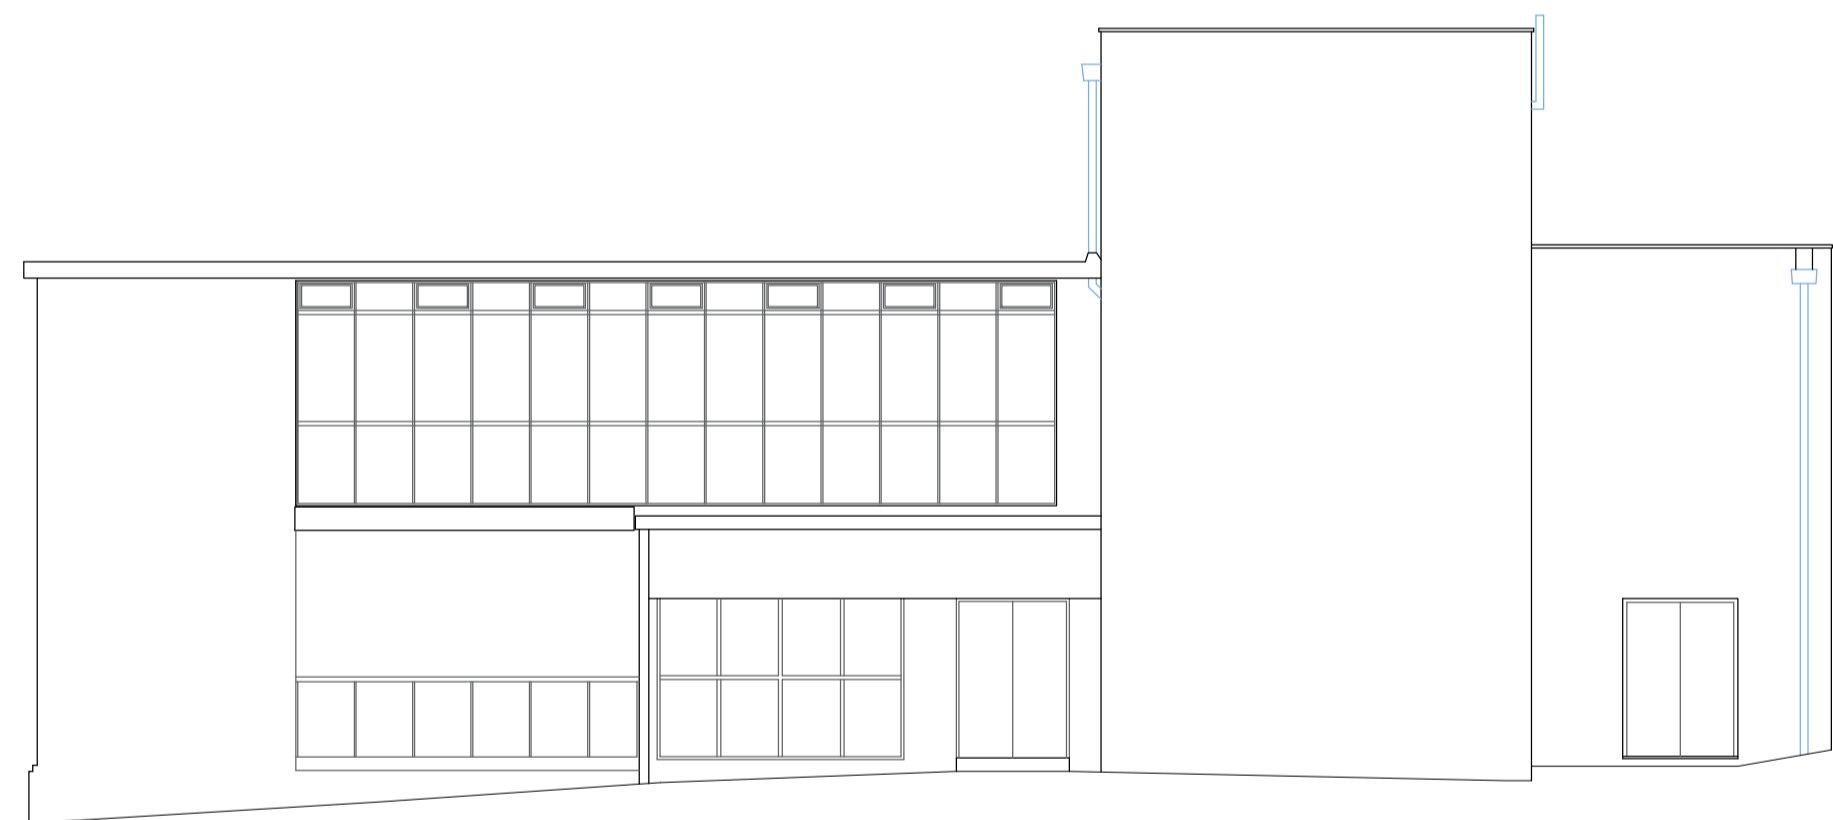

EXISTING NORTH EAST ELEVATION
SCALE 1:100

DATUM 45.000m

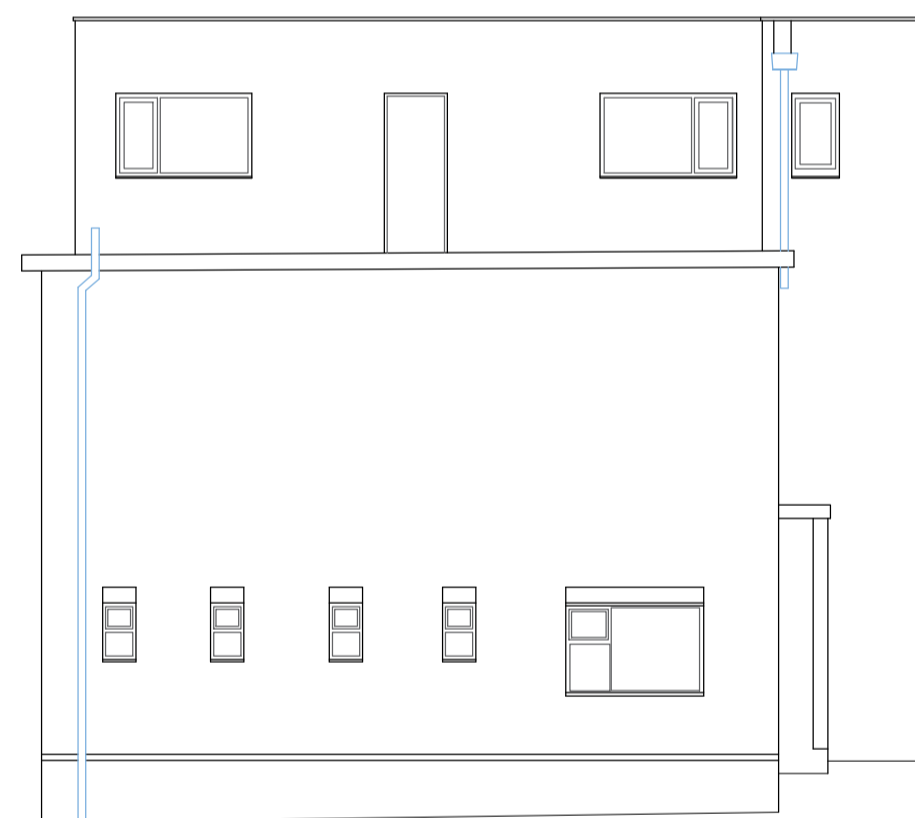

EXISTING SOUTH EAST ELEVATION
SCALE 1:100

		OFFICE ONE, 34 VICTORIA ROAD, BARNSELY, S70 2BU		Phone: 01226 208482 Email: info@whiteaguspартnership.co.uk Web: www.whiteaguspартnership.co.uk	
ARCHITECTURAL SERVICES					
Project: EXTENSION & CHANGE OF USE AT FORMER M.C. MILLS, LOWER CASTLEREAGH ST BARNSELY, S70 1AR			Client: MR C. LAWLOR		
Drawing Title: ELEVATIONS		Date: JUNE 2021		Scale: 100 @ A1	
Ref: 19-179		Dwg. No. 09		Rev. A	
Date	Suffix	Description	Date	Suffix	Description
16/07/2021	A	REVISED FOR PLANNING			