

Sign A Specifications:

Fascia

Aluminium slat fascia to suit site conditions.


Fascia constructed from individual Aluminium extrusions. Perimeter support extrusion fixed to the building substrate with suitable fixings, Aluminium vertical slats mounted and fixed to the support extrusion and trimmed around the perimeter with a chamfered trim.

Slat and trim to be finished Dark Grey Wood effect:  
 Decoral powder coating: 8G-940-A005 (lab code FP 714/38)  
 Decoral sublimatic Film: 2217/19 L.  
 (CFP-EX-I/M & CFP-EX-G/DG & CFP-EX-H/DG & CFP-EX-A/DG)


Logo

1100mm Single sided built up logo.(CFP-L-WM1100-WM/B)  
 Steel mounting plate with individual built-up internally illuminated letters.Mounting plate to be 3mm Mild Steel fixed to building substrate with brass locator fixings.

3D built-up letters to have aluminium sides, 50mm deep with 5mm Co-op BLUE acrylic faces. All visible edges, aluminium returns & mounting plate to be finished Silver RAL 9006 60% gloss.  
 Internally illuminated by white LEDs.

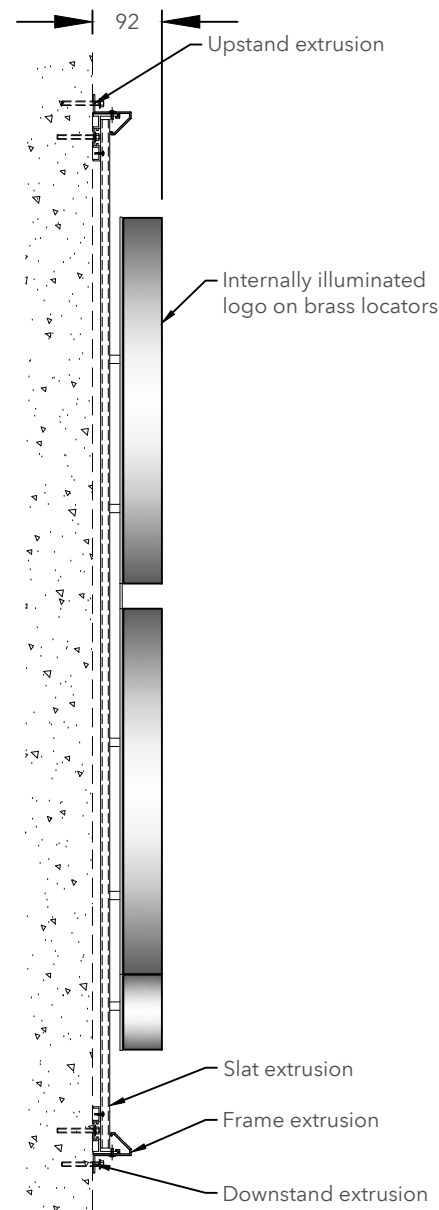

Logo Cross Section  
 Scale 1:10 @A3

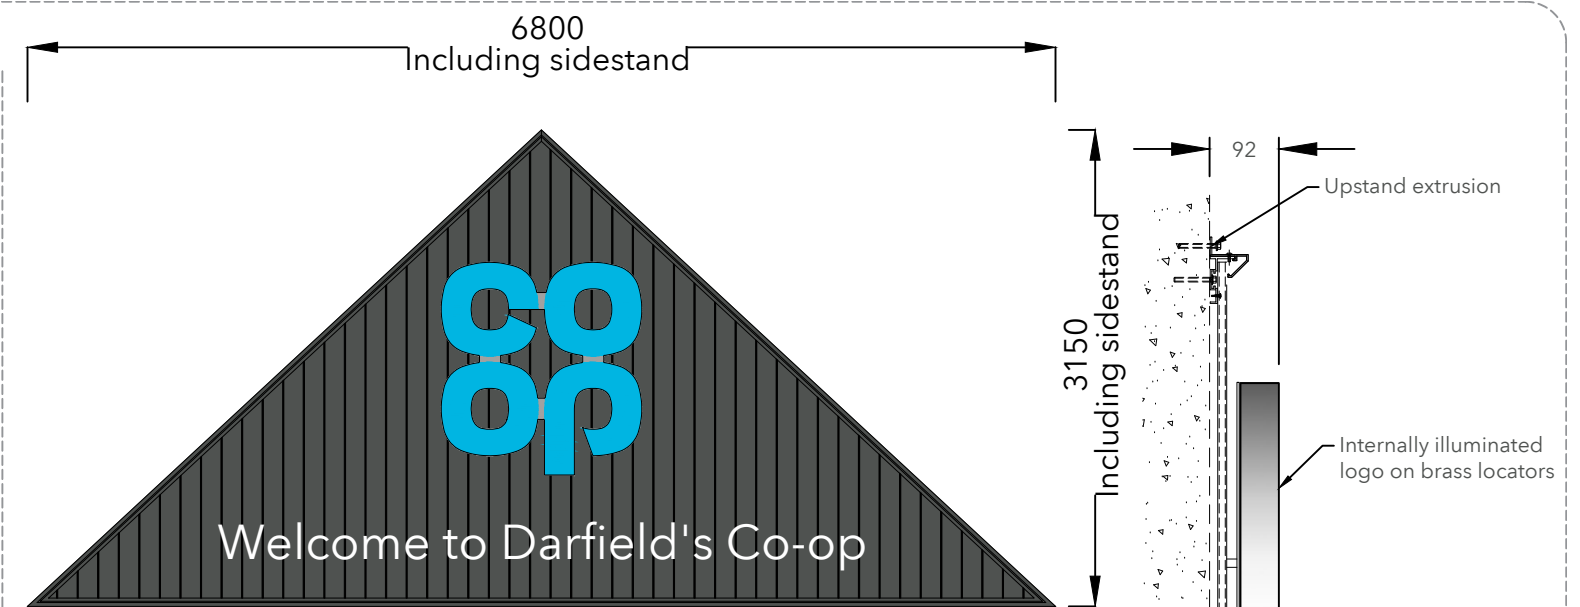

Sign C Specifications:

Fascia

Aluminium slat fascia to suit site conditions.


Fascia constructed from individual Aluminium extrusions. Perimeter support extrusion fixed to the building substrate with suitable fixings, Aluminium vertical slats mounted and fixed to the support extrusion and trimmed around the perimeter with a chamfered trim.

Slat and trim to be finished Dark Grey Wood effect:  
 Decoral powder coating: 8G-940-A005 (lab code FP 714/38)  
 Decoral sublimatic Film: 2217/19 L.  
 (CFP-EX-I/M & CFP-EX-G/DG & CFP-EX-H/DG & CFP-EX-A/DG)

Logo

1400mm Single sided built up logo.(CFP-L-WM1400-WM/B)  
 Steel mounting plate with individual built-up internally illuminated letters.Mounting plate to be 3mm Mild Steel fixed to building substrate with brass locator fixings.


3D built-up letters to have aluminium sides, 50mm deep with 5mm Co-op BLUE acrylic faces. All visible edges, aluminium returns & mounting plate to be finished Silver RAL 9006 60% gloss.  
 Internally illuminated by white LEDs.

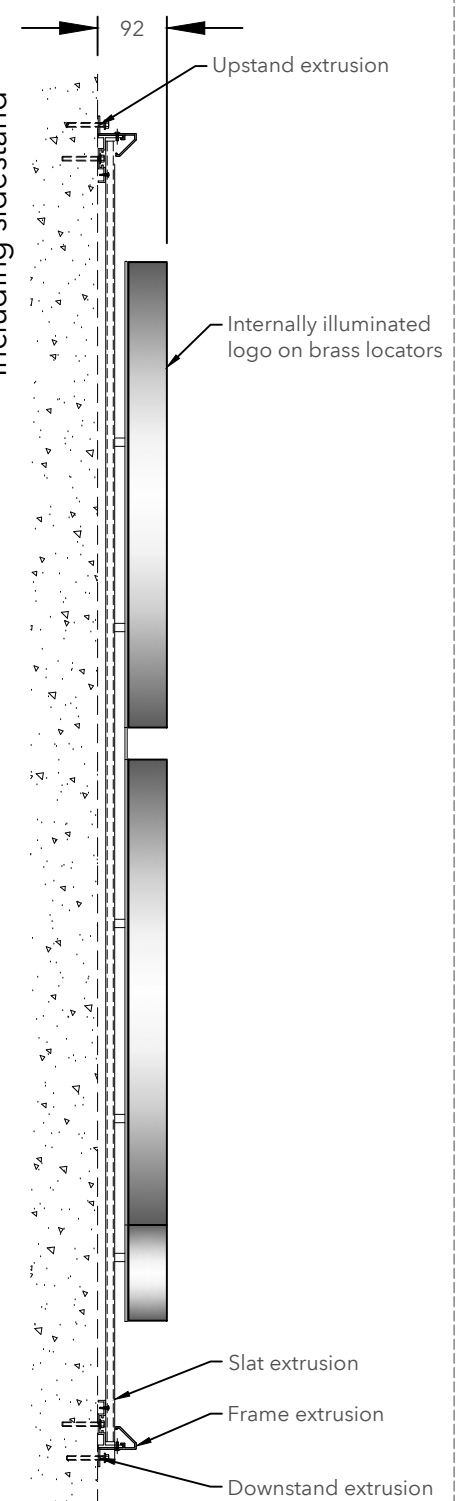

Logo Cross Section  
 Scale 1:10 @A3

Letters

"Welcome to Anytown Co-op" 322mm to be from 5mm WHITE Perspex 069  
 Acrylic on locator snap fixings.(CFP-WL1100-A/W)

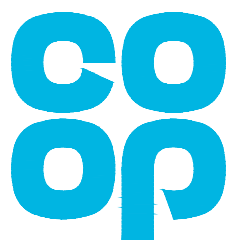

Collections

Store Name: Darfield - Barnsley Road  
 Store No: 8964  
 Futurama W.O: 127638  
 Store Type: Everyday Convenience - Value  
 Programme: Rollback  
 CAD reference: P1F9M3

Address: Barnsley Road  
 Darfield  
 S73 9DJ  
 Revision: Original Scheme  
 Author: JC

Olympia House  
 Lockwood Court  
 Middleton Grove  
 Leeds  
 LS11 5TY  
 United Kingdom  
 Telephone: 0113 270 5595  
 Facsimile: 0113 277 1143  
 E-mail: [postbox@futurama.ltd.uk](mailto:postbox@futurama.ltd.uk)



Grey background shown for illustrative purposes only




Sign B  
Scale 1:20 @A3

Sign B Specifications:

"Welcome to Anytown Co-op" 234mm to be from 5mm WHITE Perspex 069 Acrylic on locator snap fixings.(CFP-WL0800-A/W)

Letter Count: 24

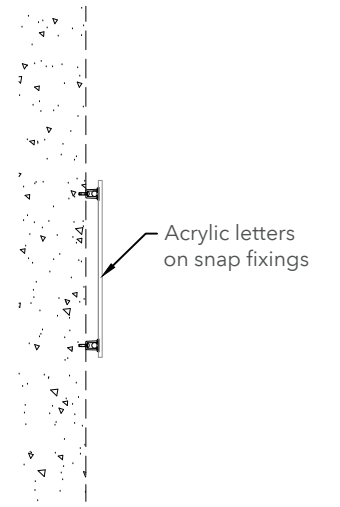

Letters Cross Section  
Scale 1:10 @A3




Signs E1 & E2 - Scale 1:10

600mm x 600mm parking sign "Disclaimer".  
3mm ACM with applied vinyl display & anti-graffitti laminate. 20mm radius corners.  
Non-illuminated. (CFP-CP-0600-I028)



Sign F - Scale 1:10

600mm x 600mm parking sign "Disabled".  
3mm ACM with applied vinyl display & anti-graffitti laminate. 20mm radius corners.  
Non-illuminated. (CFP-CP-0600-I030)

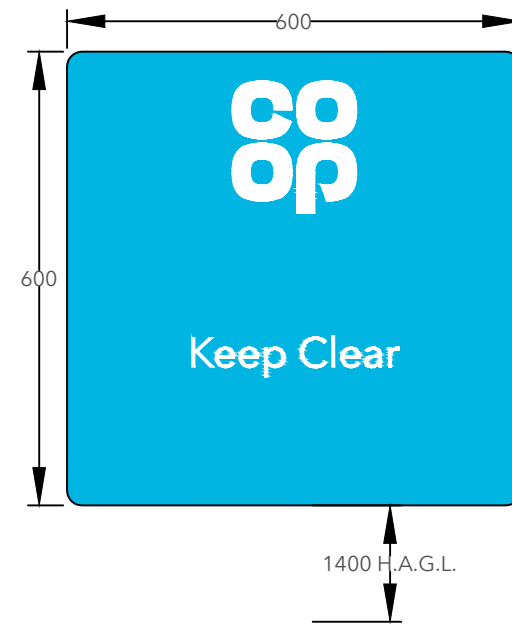

Sign G - Scale 1:10

600mm x 600mm parking sign "Keep Clear".  
3mm ACM with applied vinyl display & anti-graffitti laminate. 20mm radius corners.  
Non-illuminated. (CFP-CP-0600-I029)



Sign H - Scale 1:10

600mm x 600mm parking sign "Goods Delivery".  
3mm ACM with applied vinyl display & anti-graffitti laminate. 20mm radius corners.  
Non-illuminated. (CFP-CP-0600-I031)



Collections


Store Name: Darfield - Barnsley Road  
Store No: 8964  
Futurama W.O: 127638  
Store Type: Everyday Convenience - Value  
Programme: Rollback  
CAD reference: P1F9M3

Address: Barnsley Road  
Darfield  
S73 9DJ  
Revision: Original Scheme  
Author: JC

Olympia House  
Lockwood Court  
Middleton Grove  
Leeds  
LS11 5TY  
United Kingdom


Telephone: 0113 270 5595  
Facsimile: 0113 277 1143  
E-mail: [postbox@futurama.ltd.uk](mailto:postbox@futurama.ltd.uk)



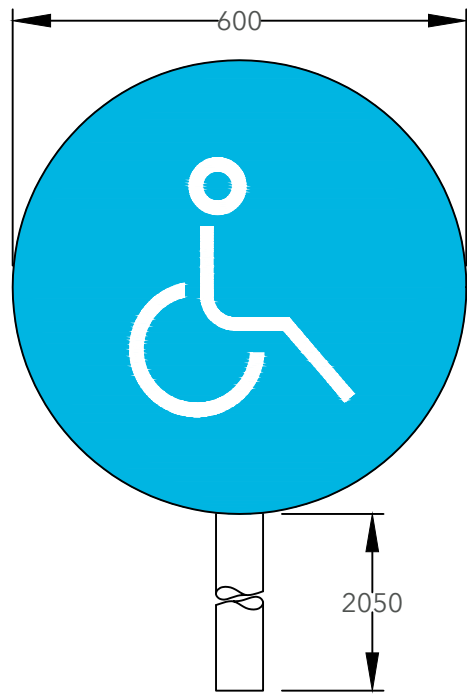

Sign I - Scale 1:10

450mm dia parking roundel "Disabled".  
3mm ACM with applied vinyl display &  
anti-graffitti laminate. Non-illuminated.  
(CFP-CP-0450-I003)

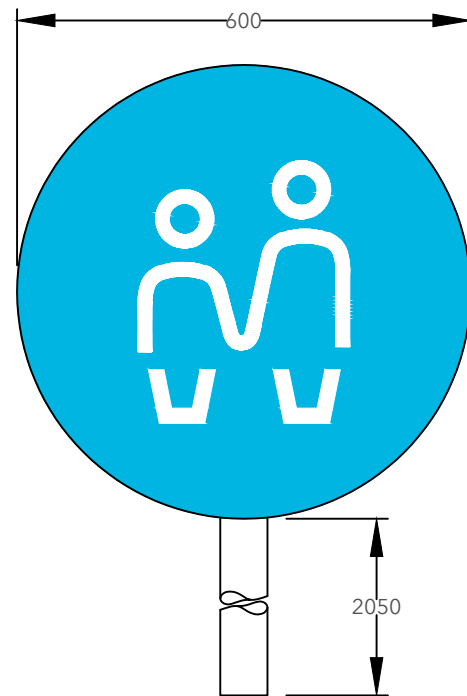

Sign J - Scale 1:10

450mm dia parking roundel "Parent & Toddler".  
3mm ACM with applied vinyl display &  
anti-graffitti laminate. Non-illuminated.  
(CFP-CP-0450-I014)



Sign K - Scale 1:10

600mm x 600mm parking sign "Disclaimer".  
3mm ACM with applied vinyl display &  
anti-graffitti laminate. 20mm radius corners.  
Non-illuminated. (CFP-CP-0600-I028)



Sign L - Scale 1:10

1000mm x 1000mm non-standard parking  
sign "Welcome". 3mm ACM with applied  
vinyl display & anti-graffitti laminate. 20mm  
radius corners. Non-illuminated.  
(CFP-CP-127638-L)

CFP-CP-P002 60mm dia post for post  
mounted signs painted Silver 2600mm  
long including base plate + and suitable  
fixings to the ground.



### Collections

Store Name: Darfield - Barnsley Road  
Store No: 8964  
Futura W.O: 127638  
Store Type: Everyday Convenience - Value  
Programme: Rollback  
CAD reference: P1F9M3

Address: Barnsley Road  
Darfield  
S73 9DJ  
Revision: Original Scheme  
Author: JC

Olympia House  
Lockwood Court  
Middleton Grove  
Leeds  
LS11 5TY  
United Kingdom

Telephone: 0113 270 5595  
Facsimile: 0113 277 1143  
E-mail: [postbox@futura.ltd.uk](mailto:postbox@futura.ltd.uk)






Sign M - Scale 1:10

1000mm x 1000mm non-standard parking sign "Thank you". 3mm ACM with applied vinyl display & anti-graffitti laminate. 20mm radius corners. Non-illuminated. (CFP-CP-127638-M)


CFP-CP-P002 60mm dia post for post mounted signs painted Silver 2600mm long including base plate + and suitable fixings to the ground.

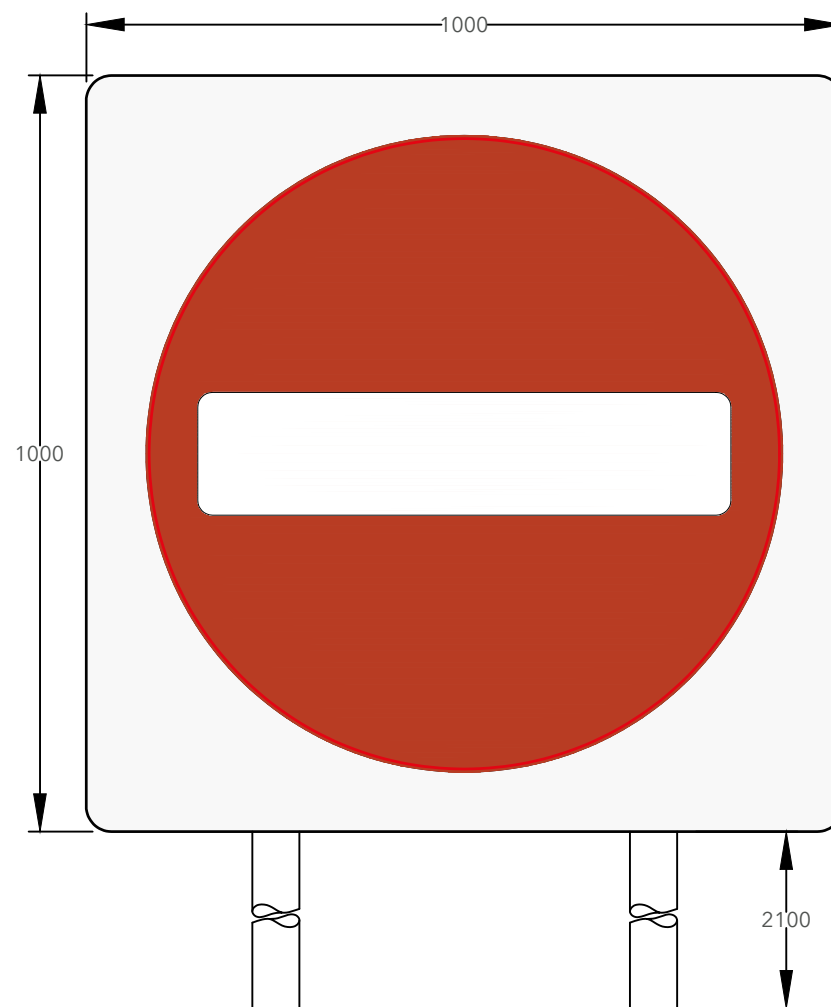

Sign N1 & N2 - Scale 1:10

1000mm x 1000 non-standard parking sign "No entry" with applied vinyl display & anti-graffitti laminate. 20mm radius corners. Non-illuminated. (CFP-CP-127638-N)

CFP-CP-P002 60mm dia post for post mounted signs painted Silver 2600mm long including base plate + and suitable fixings to the ground.

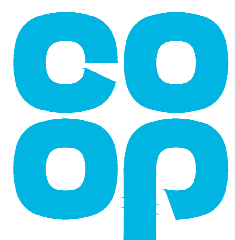

### Collections

Store Name: Darfield - Barnsley Road  
 Store No: 8964  
 Futurama W.O: 127638  
 Store Type: Everyday Convenience - Value  
 Programme: Rollback  
 CAD reference: P1F9M3

Address: Barnsley Road  
 Darfield  
 S73 9DJ


Revision: Original Scheme  
 Author: JC

Olympia House  
 Lockwood Court  
 Middleton Grove  
 Leeds  
 LS11 5TY  
 United Kingdom

Telephone: 0113 270 5595  
 Facsimile: 0113 277 1143  
 E-mail: [postbox@futurama.ltd.uk](mailto:postbox@futurama.ltd.uk)

delivering  
branded  
environments™



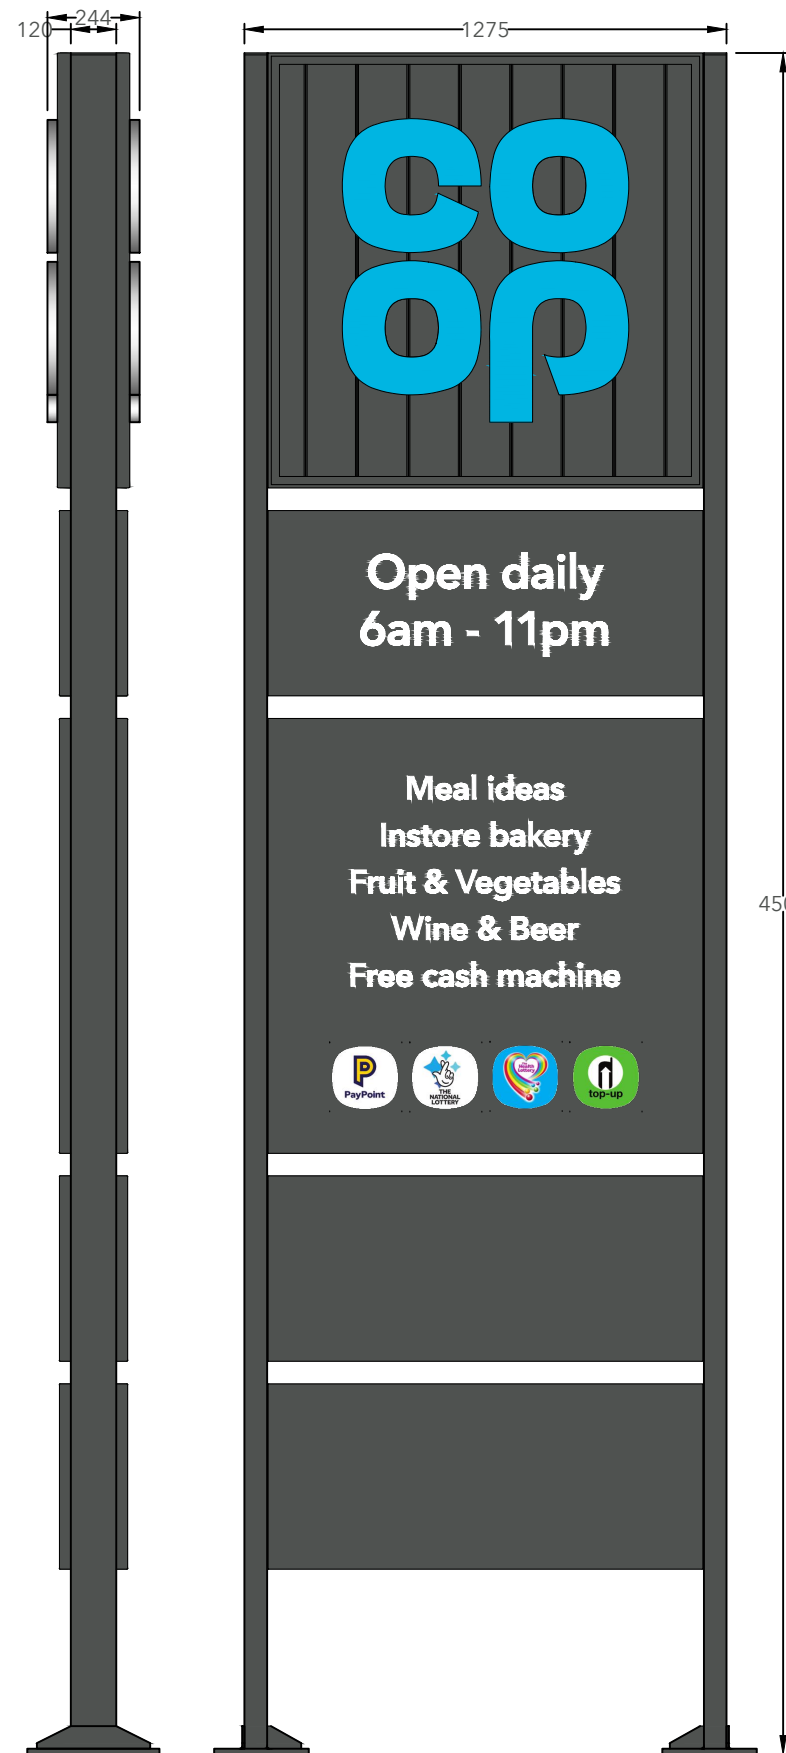


Sign D - Scale 1:20

4.5m totem with Dark Grey Slat header panels and BLUE faced builtup logo  
 Aluminium DARK GREY vertical head slats mounted and fixed to the support extrusions with a chamfered trim held in place with self tapping screws.

3D built-up letters to have aluminium sides, 50mm deep with 5mm Co-op BLUE acrylic faces. All visible edges, aluminium returns & mounting plate to be finished Silver RAL 9006 60% gloss. Internally illuminated by white LEDs.

Services and opening hours panels constructed from fabricated aluminium trays with push through acrylic letters. Blank panels for third party & membership information to be applied digital print. Frame constructed from 120 x 60mm box section, coated Traffic Grey RAL 7043 30% Matt Gloss. (CFP-T-4.5/MG)

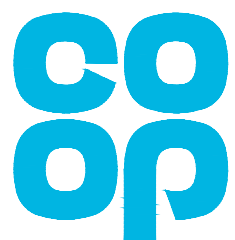

Collections

Store Name: Darfield - Barnsley Road  
 Store No: 8964  
 Futurama W.O: 127638  
 Store Type: Everyday Convenience - Value  
 Programme: Rollback  
 CAD reference: P1F9M3


Address: Barnsley Road  
 Darfield  
 S73 9DJ

Revision: Original Scheme  
 Author: JC

Olympia House  
 Lockwood Court  
 Middleton Grove  
 Leeds  
 LS11 5TY  
 United Kingdom

Telephone: 0113 270 5595  
 Facsimile: 0113 277 1143  
 E-mail: [postbox@futurama.ltd.uk](mailto:postbox@futurama.ltd.uk)



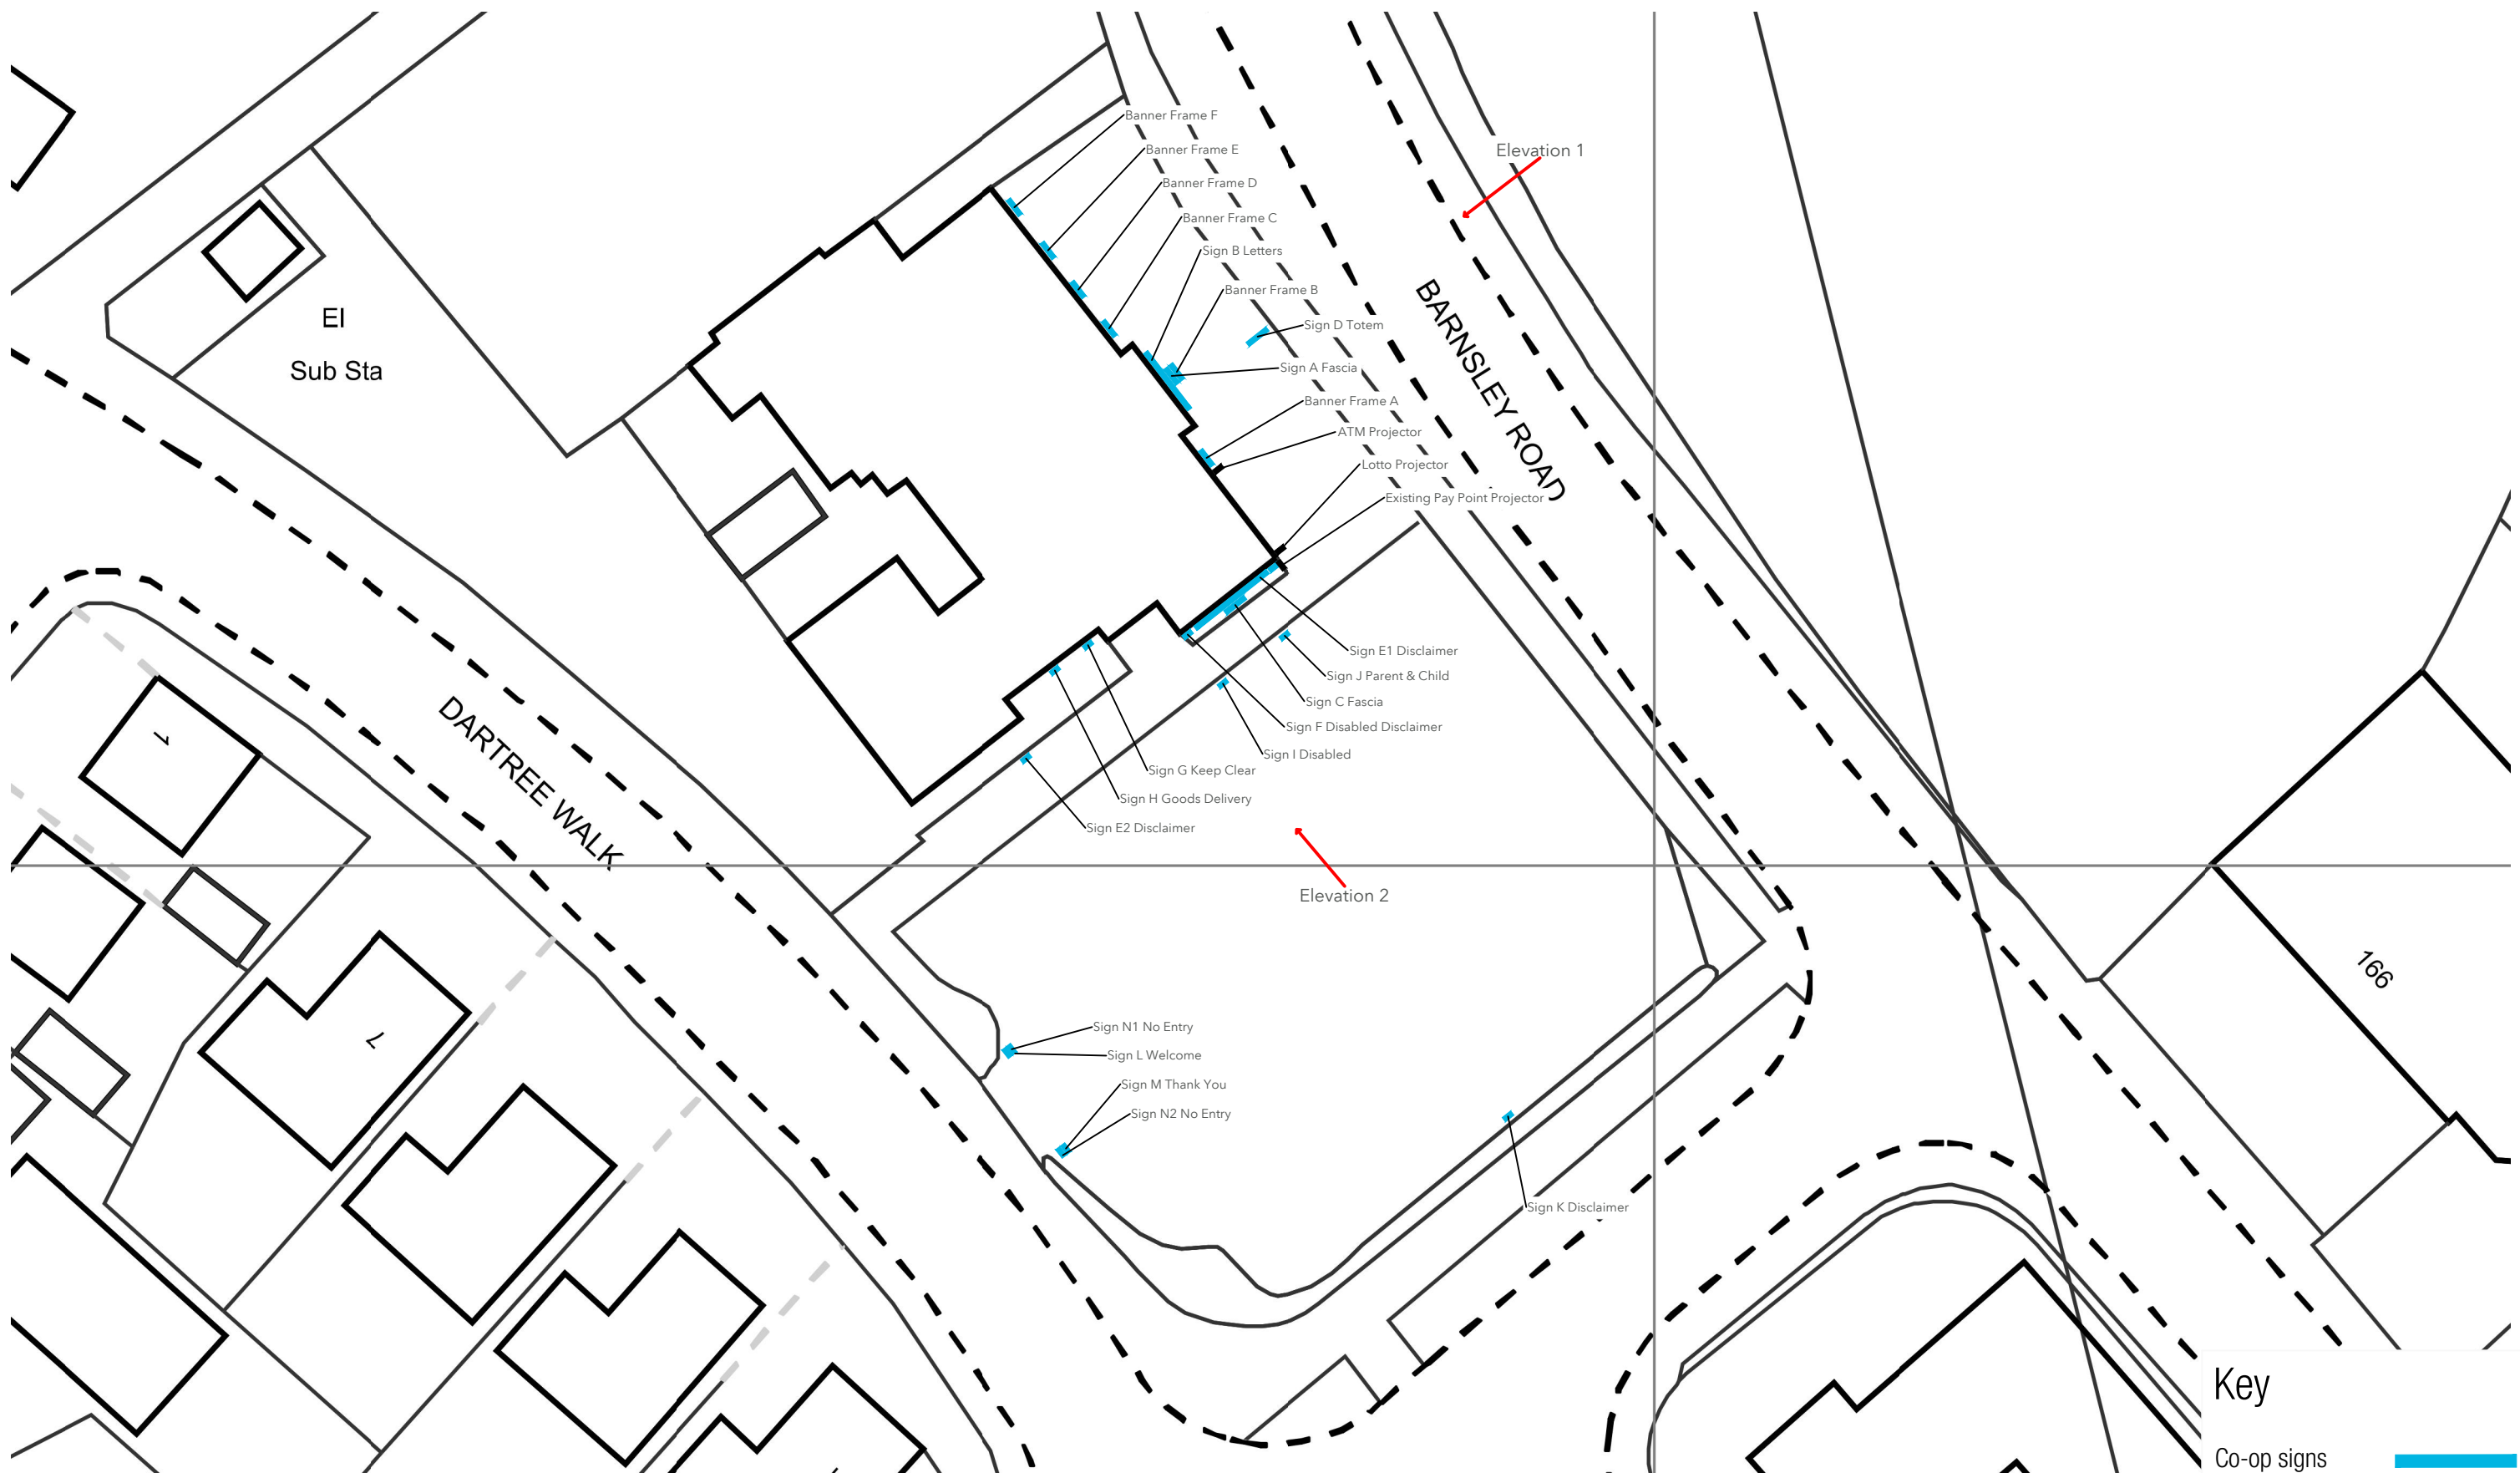

**Site Plan**

Store Name: Darfield - Barnsley Road  
 Store No: 8964  
 Futurama W.O: 127638  
 Store Type: Everyday Convenience - Value  
 Programme: Rollback  
 CAD reference: P1F9M3

Address: Barnsley Road  
 Darfield  
 S73 9DJ  
 Revision: Original Scheme  
 Author: JC

Olympia House  
 Lockwood Court  
 Middleton Grove  
 Leeds  
 LS11 5TY  
 United Kingdom  
 Telephone: 0113 270 5595  
 Facsimile: 0113 277 1143  
 E-mail: [postbox@futurama.ltd.uk](mailto:postbox@futurama.ltd.uk)

