

The general contractor is responsible for the verification of dimensions on site and the architect is to be informed of any discrepancy.

The status of information contained in a computer copy of this drawing shall be limited to that conveyed by the paper copy.


Revisions:

A. 28.07.08 RJJ
Shadows and materials added, roof-lights indicated


B. 29.07.08 RJJ
Window sizes on plan adjusted to correspond with elevational treatment.

C. 01.08.08 C.ODDY
GA plan amended and furniture offered to suit.


D. 25.09.08 C.ODDY
GA plan amended and furniture offered to suit.

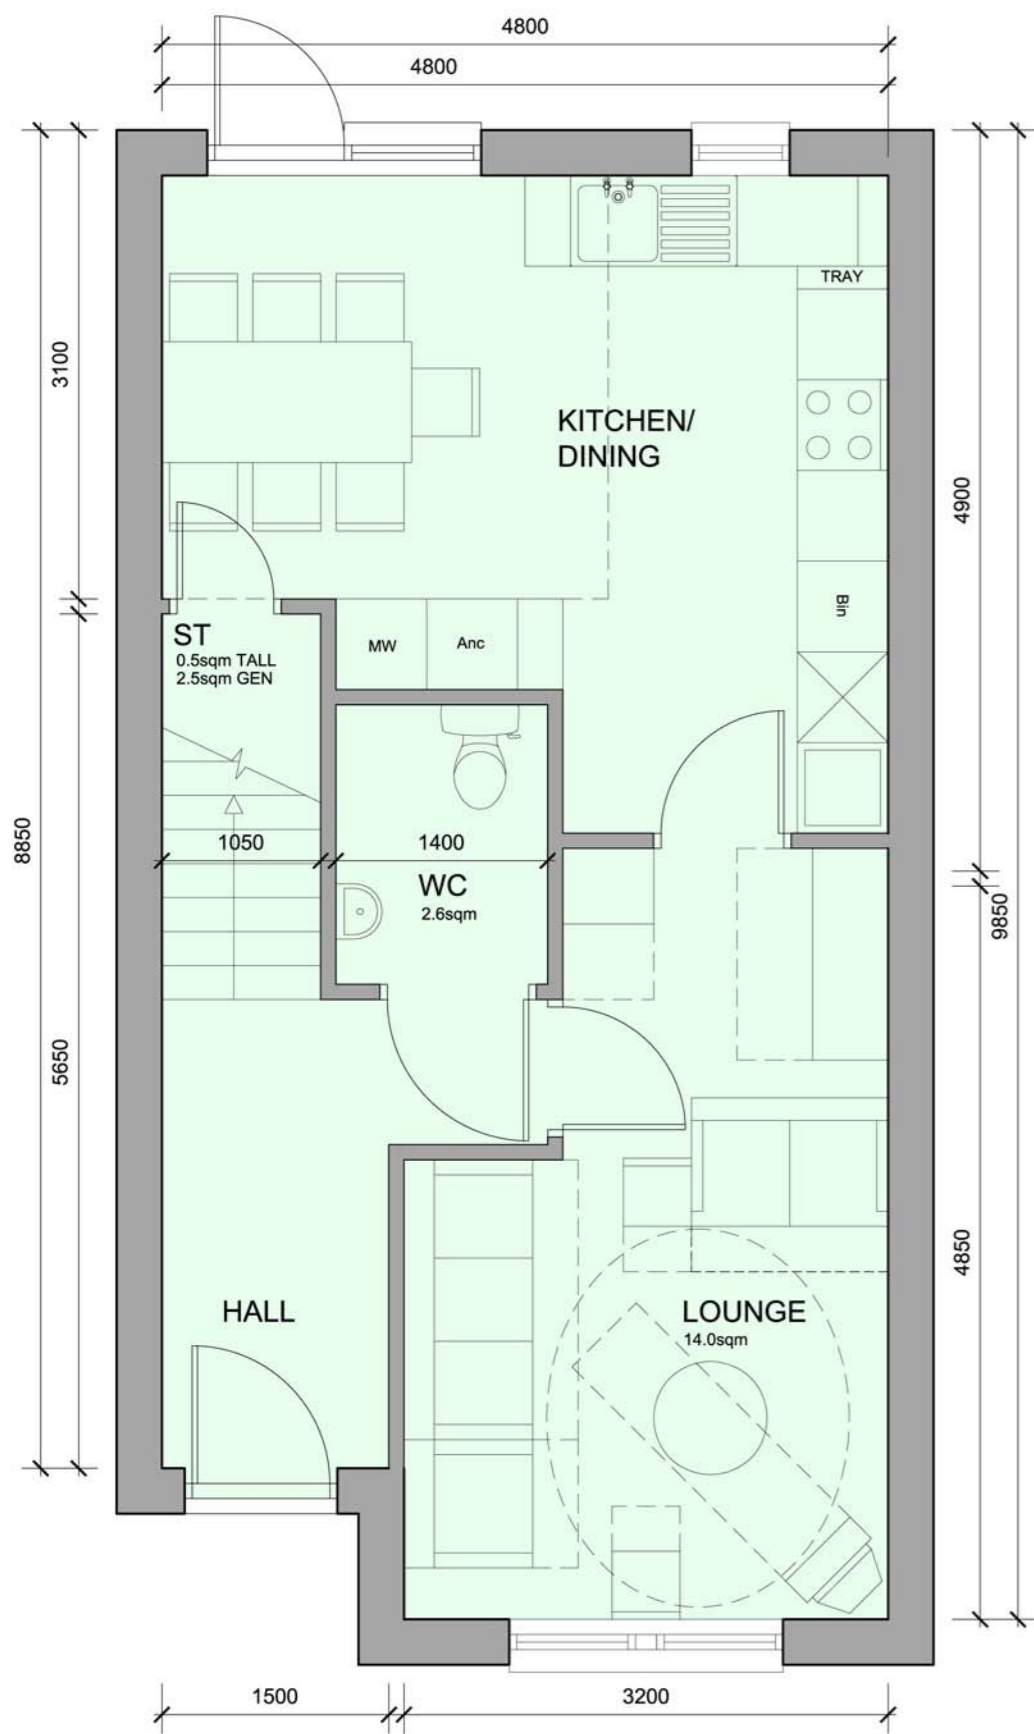

GROUND FLOOR

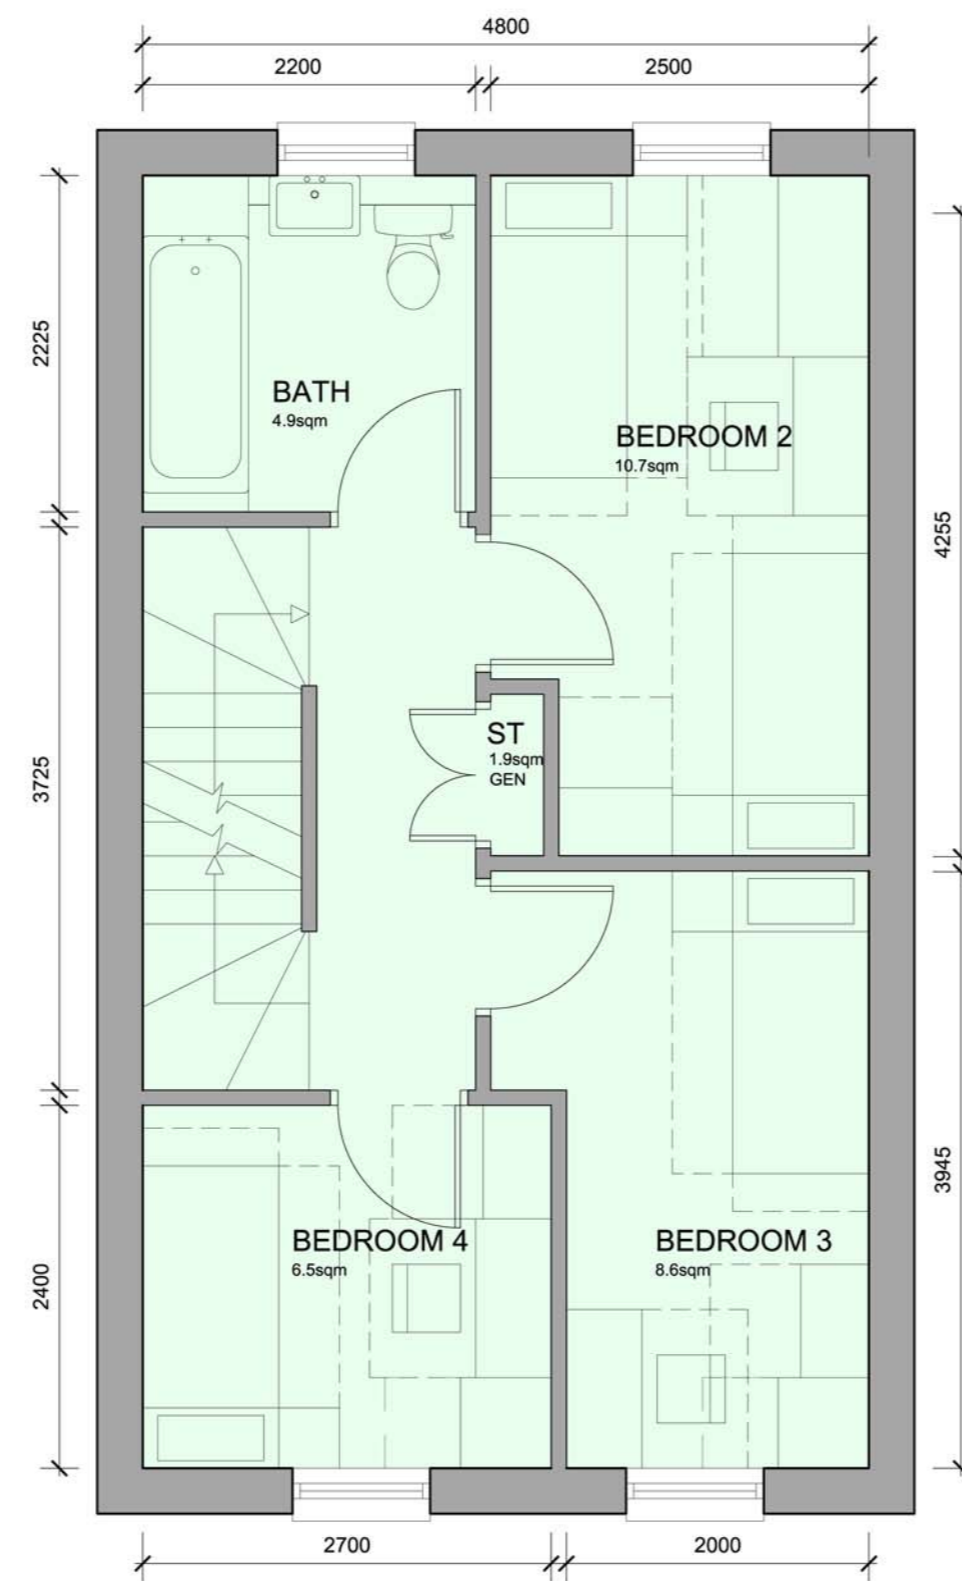


FIRST FLOOR

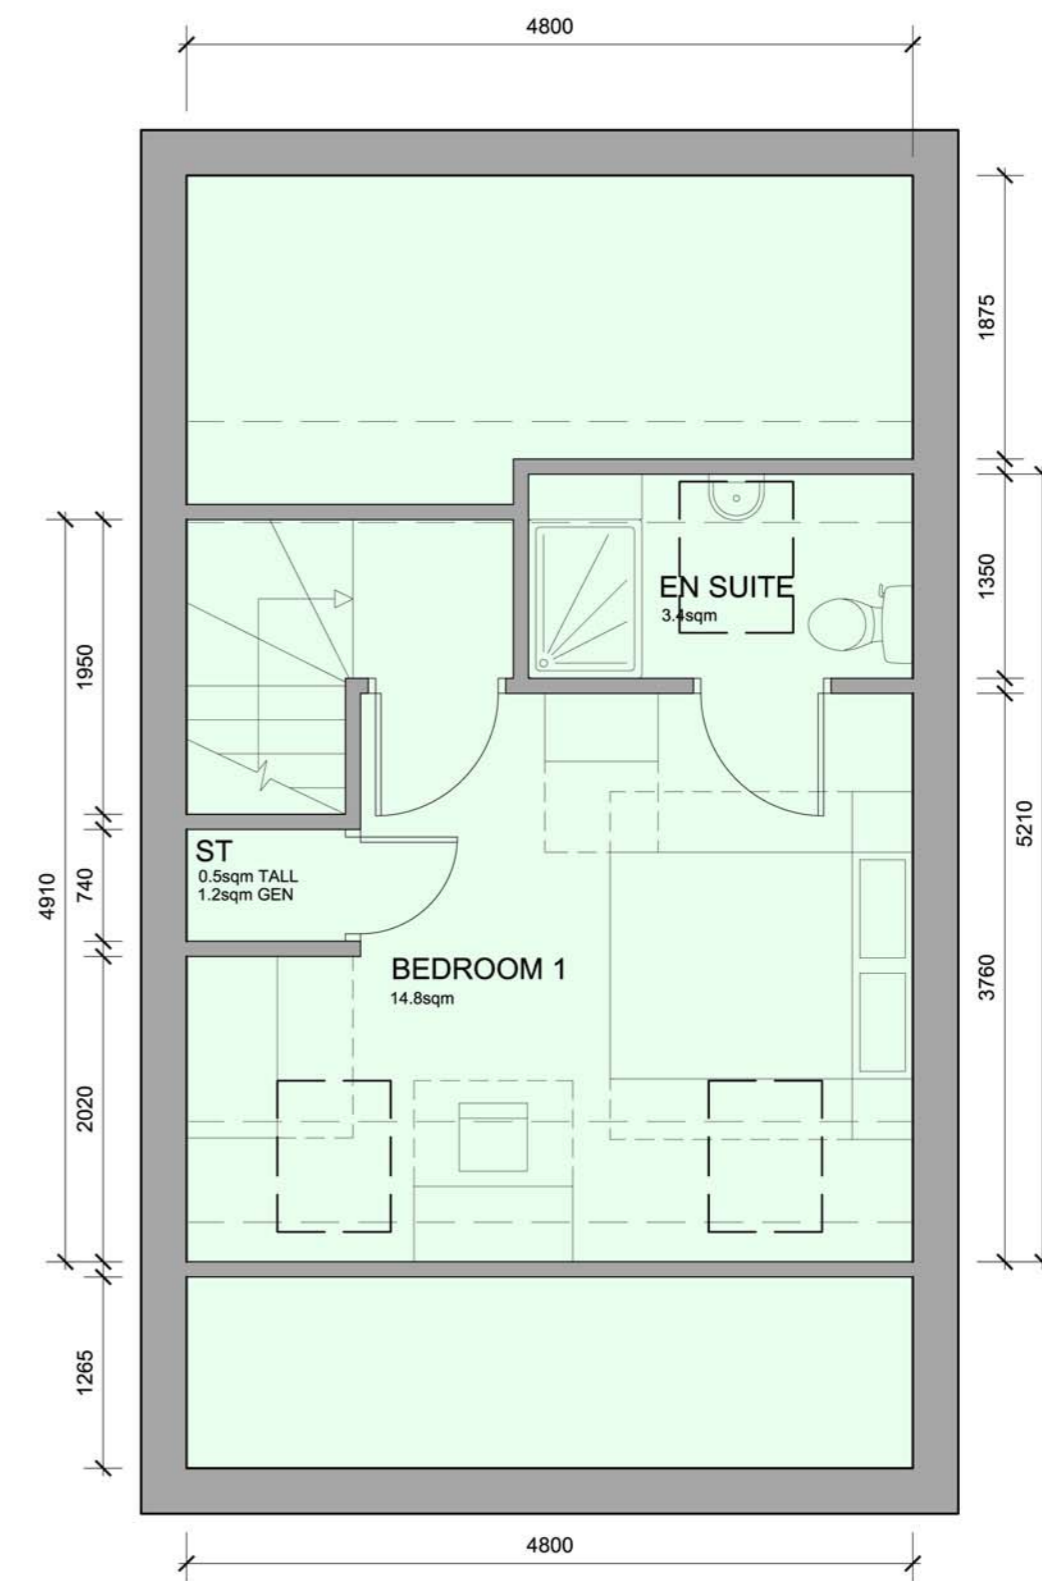

SECOND FLOOR (simple pitched arrangement)
Plot size - 108.5 sqm




Entrance Elevation
Simple Pitched Roof Option

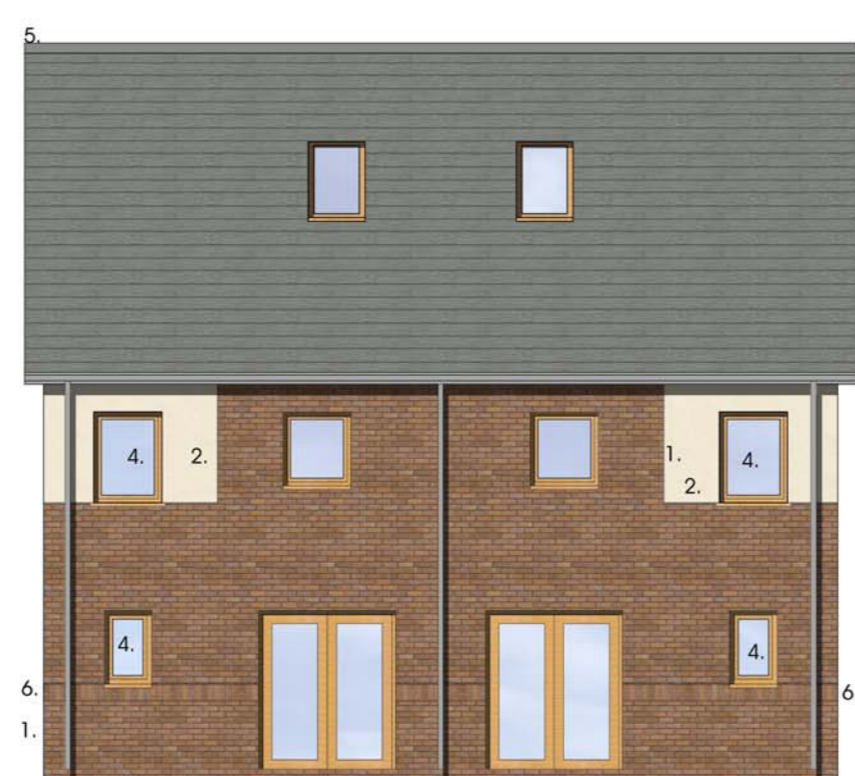

Rear Elevation



Side Elevation

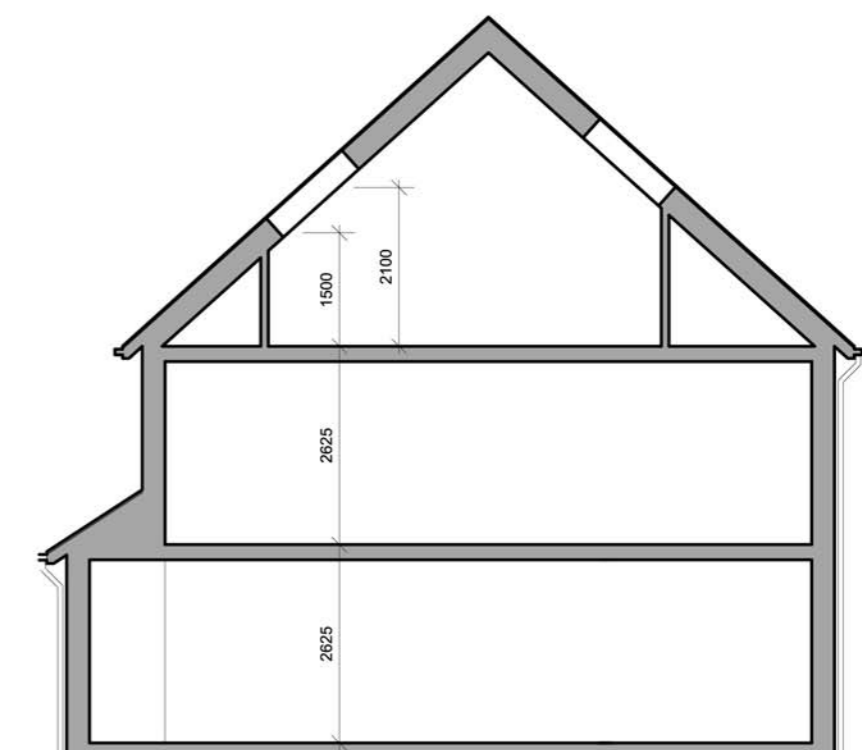

Section



Scale 1:100/ 1:50 @ a2

Date July 2008

Drawn RJJ/CO

Dwg No 2121-015-125D

4b6p
New Lodge Crescent, Barnsley
Yorkshire Housing

