


NOTES:
All dimensions must be checked on site and not scaled from this drawing.

EXISTING MASONRY HEIGHT




PROPOSED FRONT ELEVATION

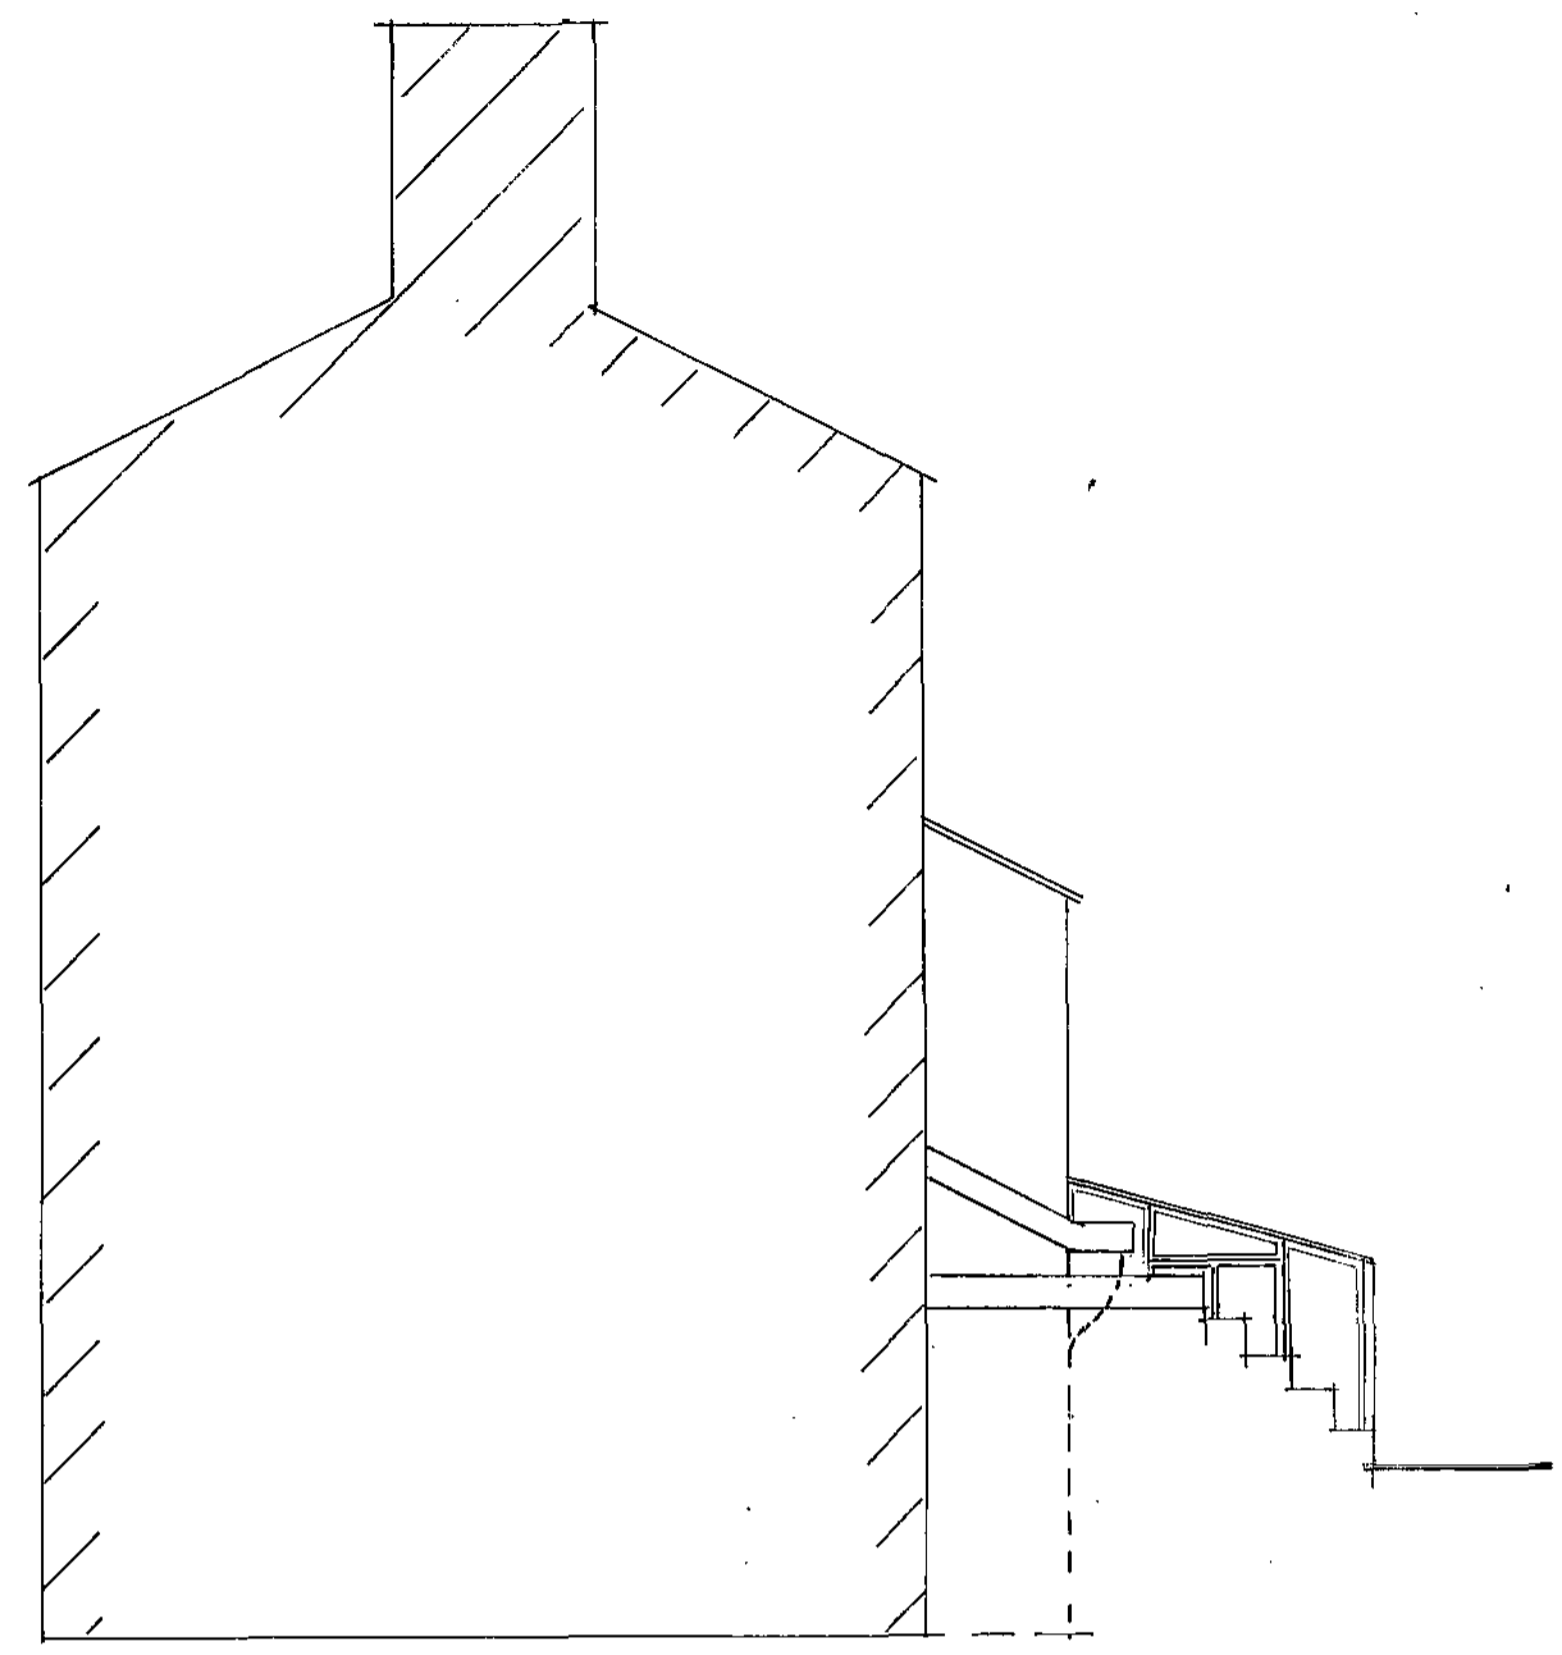

PROPOSED END ELEVATION



PROPOSED REAR ELEVATION

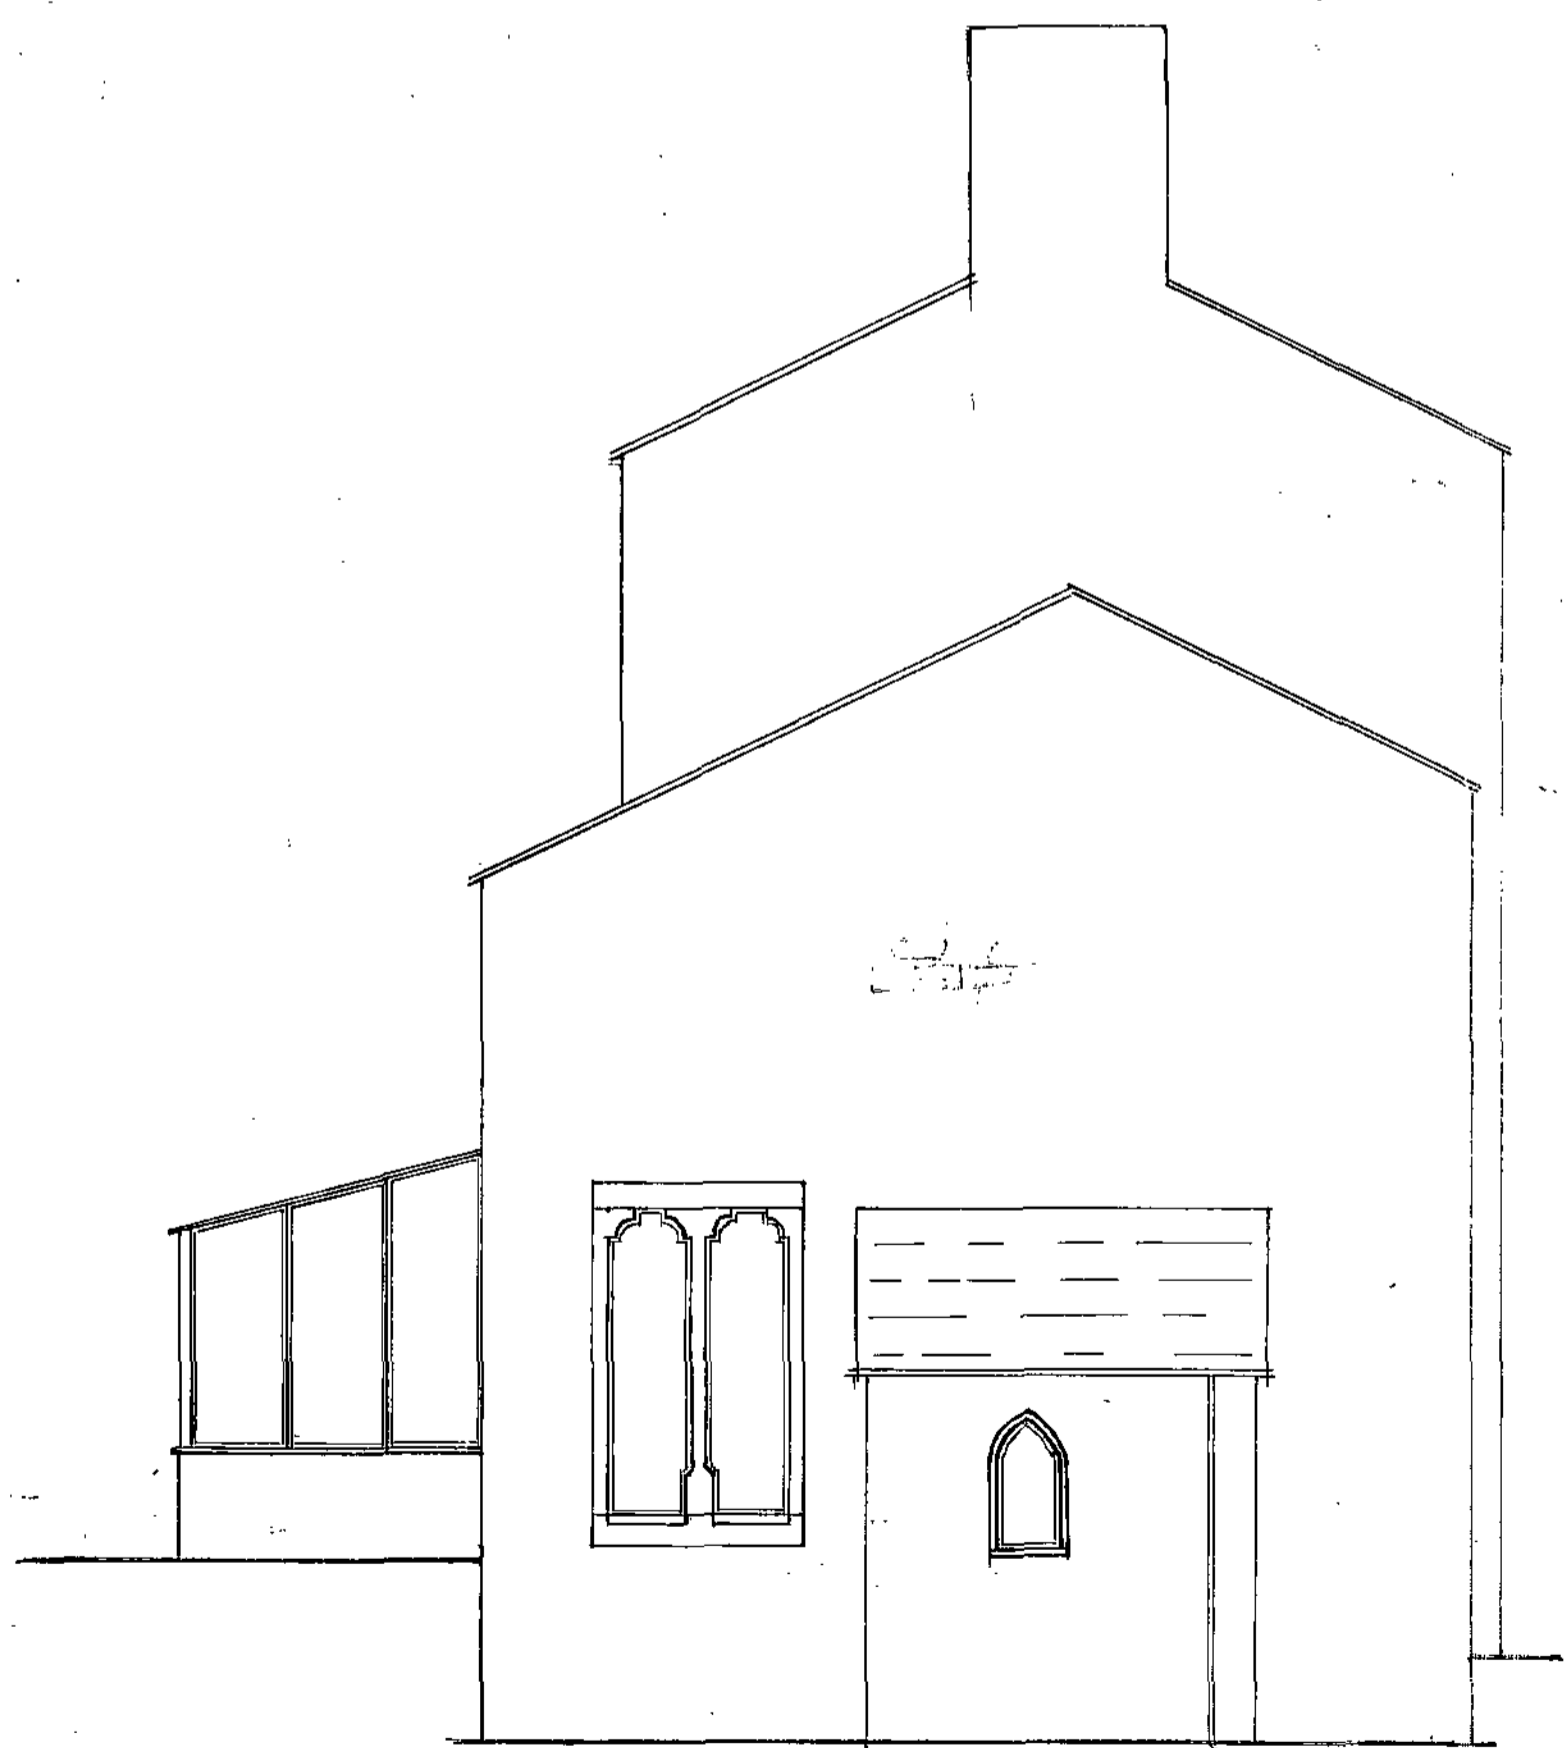

PROPOSED END ELEVATION

A	Date	Revisions

© Copyright

Client
Ms. VICTORIA LODGES

Job Title
PROPOSED EXTENSION & REVISION
OF NEW DESTAGED GARAGE
AT 250 DARWIN ROAD
CAWTHORNE
BARNSBY 575 444

Drawing Title
PROPOSED ELEVATIONS

Scale
1:50


Date
JULY 2009

Drawn by


Drw. No.
VR/709/03

Rev.


NOTES:
All dimensions must be checked on site and not scaled from this drawing.

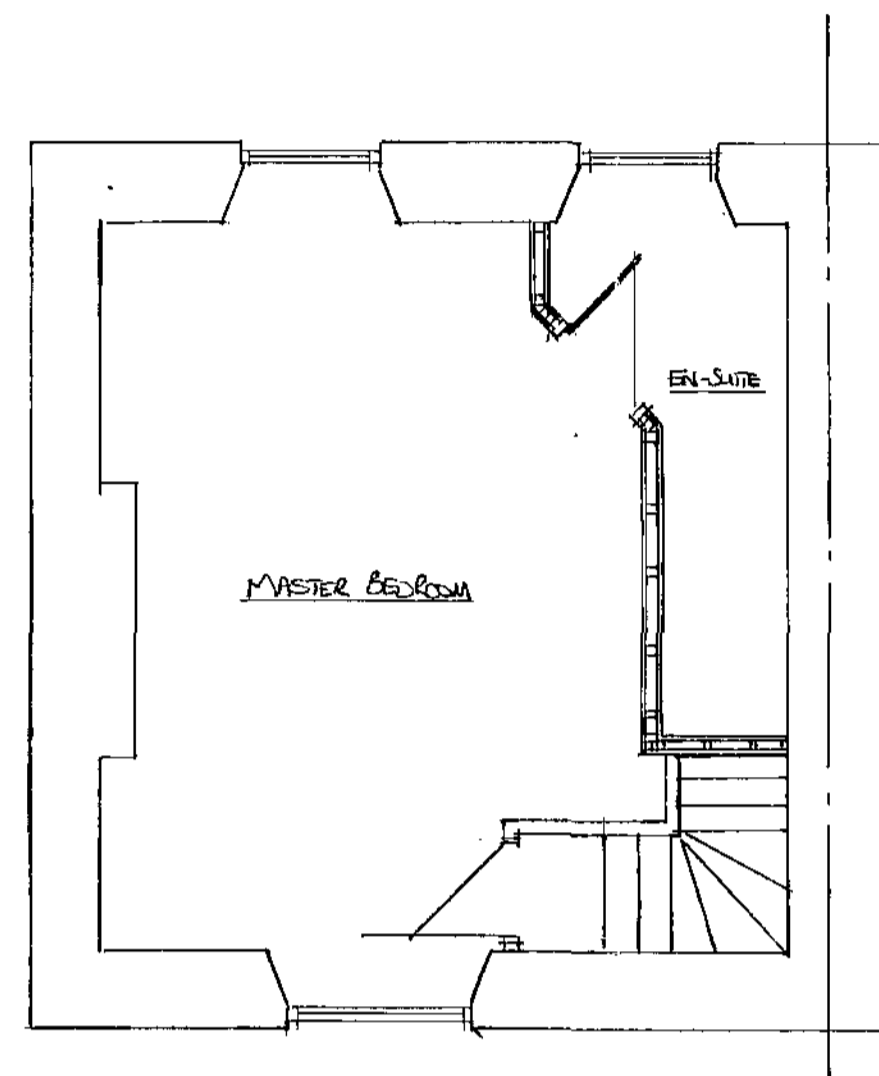


PROPOSED SECOND FLOOR LAYOUT

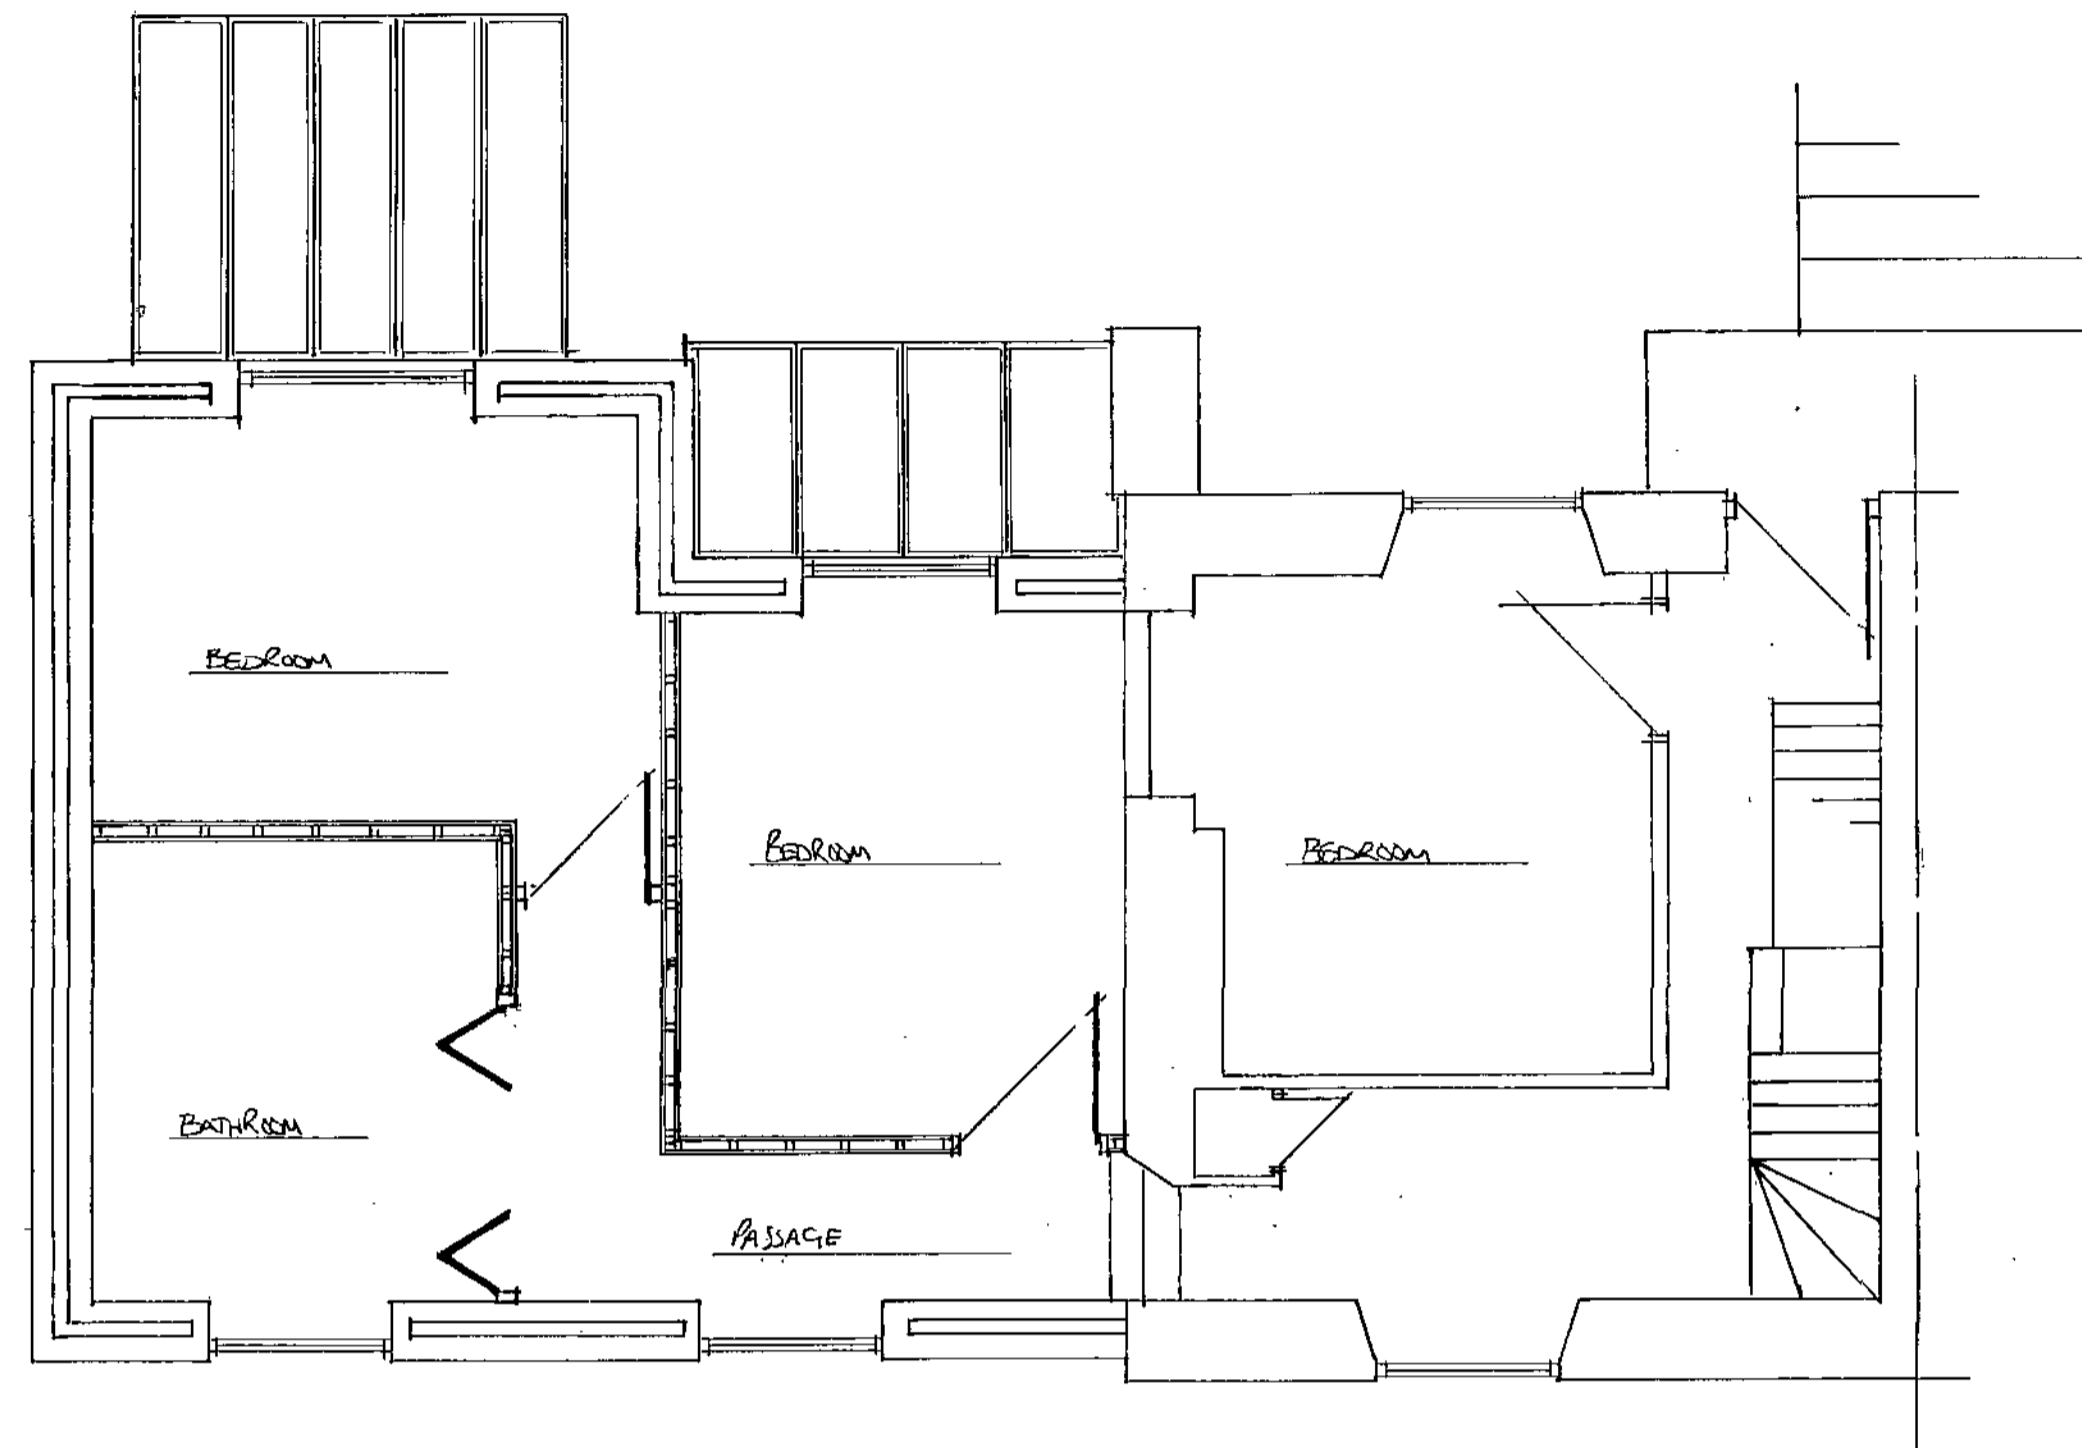

PROPOSED FIRST FLOOR LAYOUT

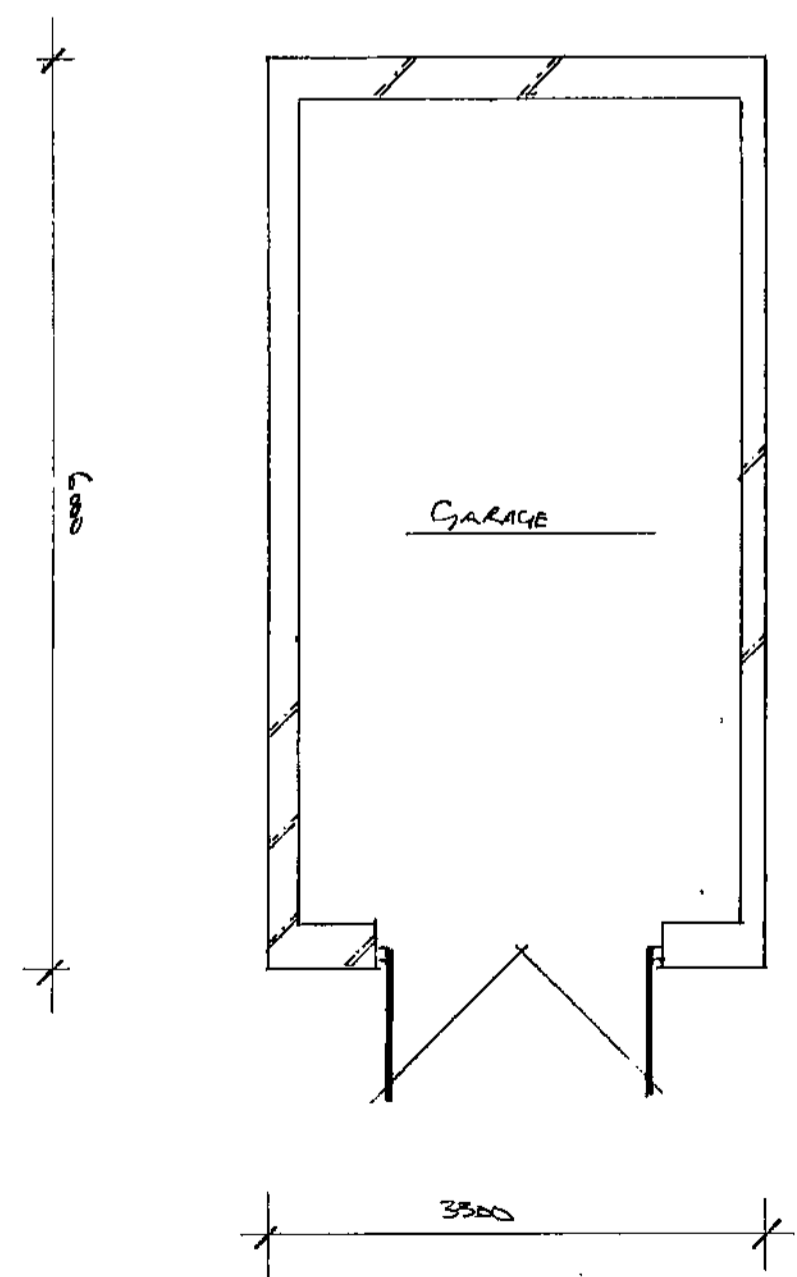

PROPOSED DETACHED GARAGE PLAN

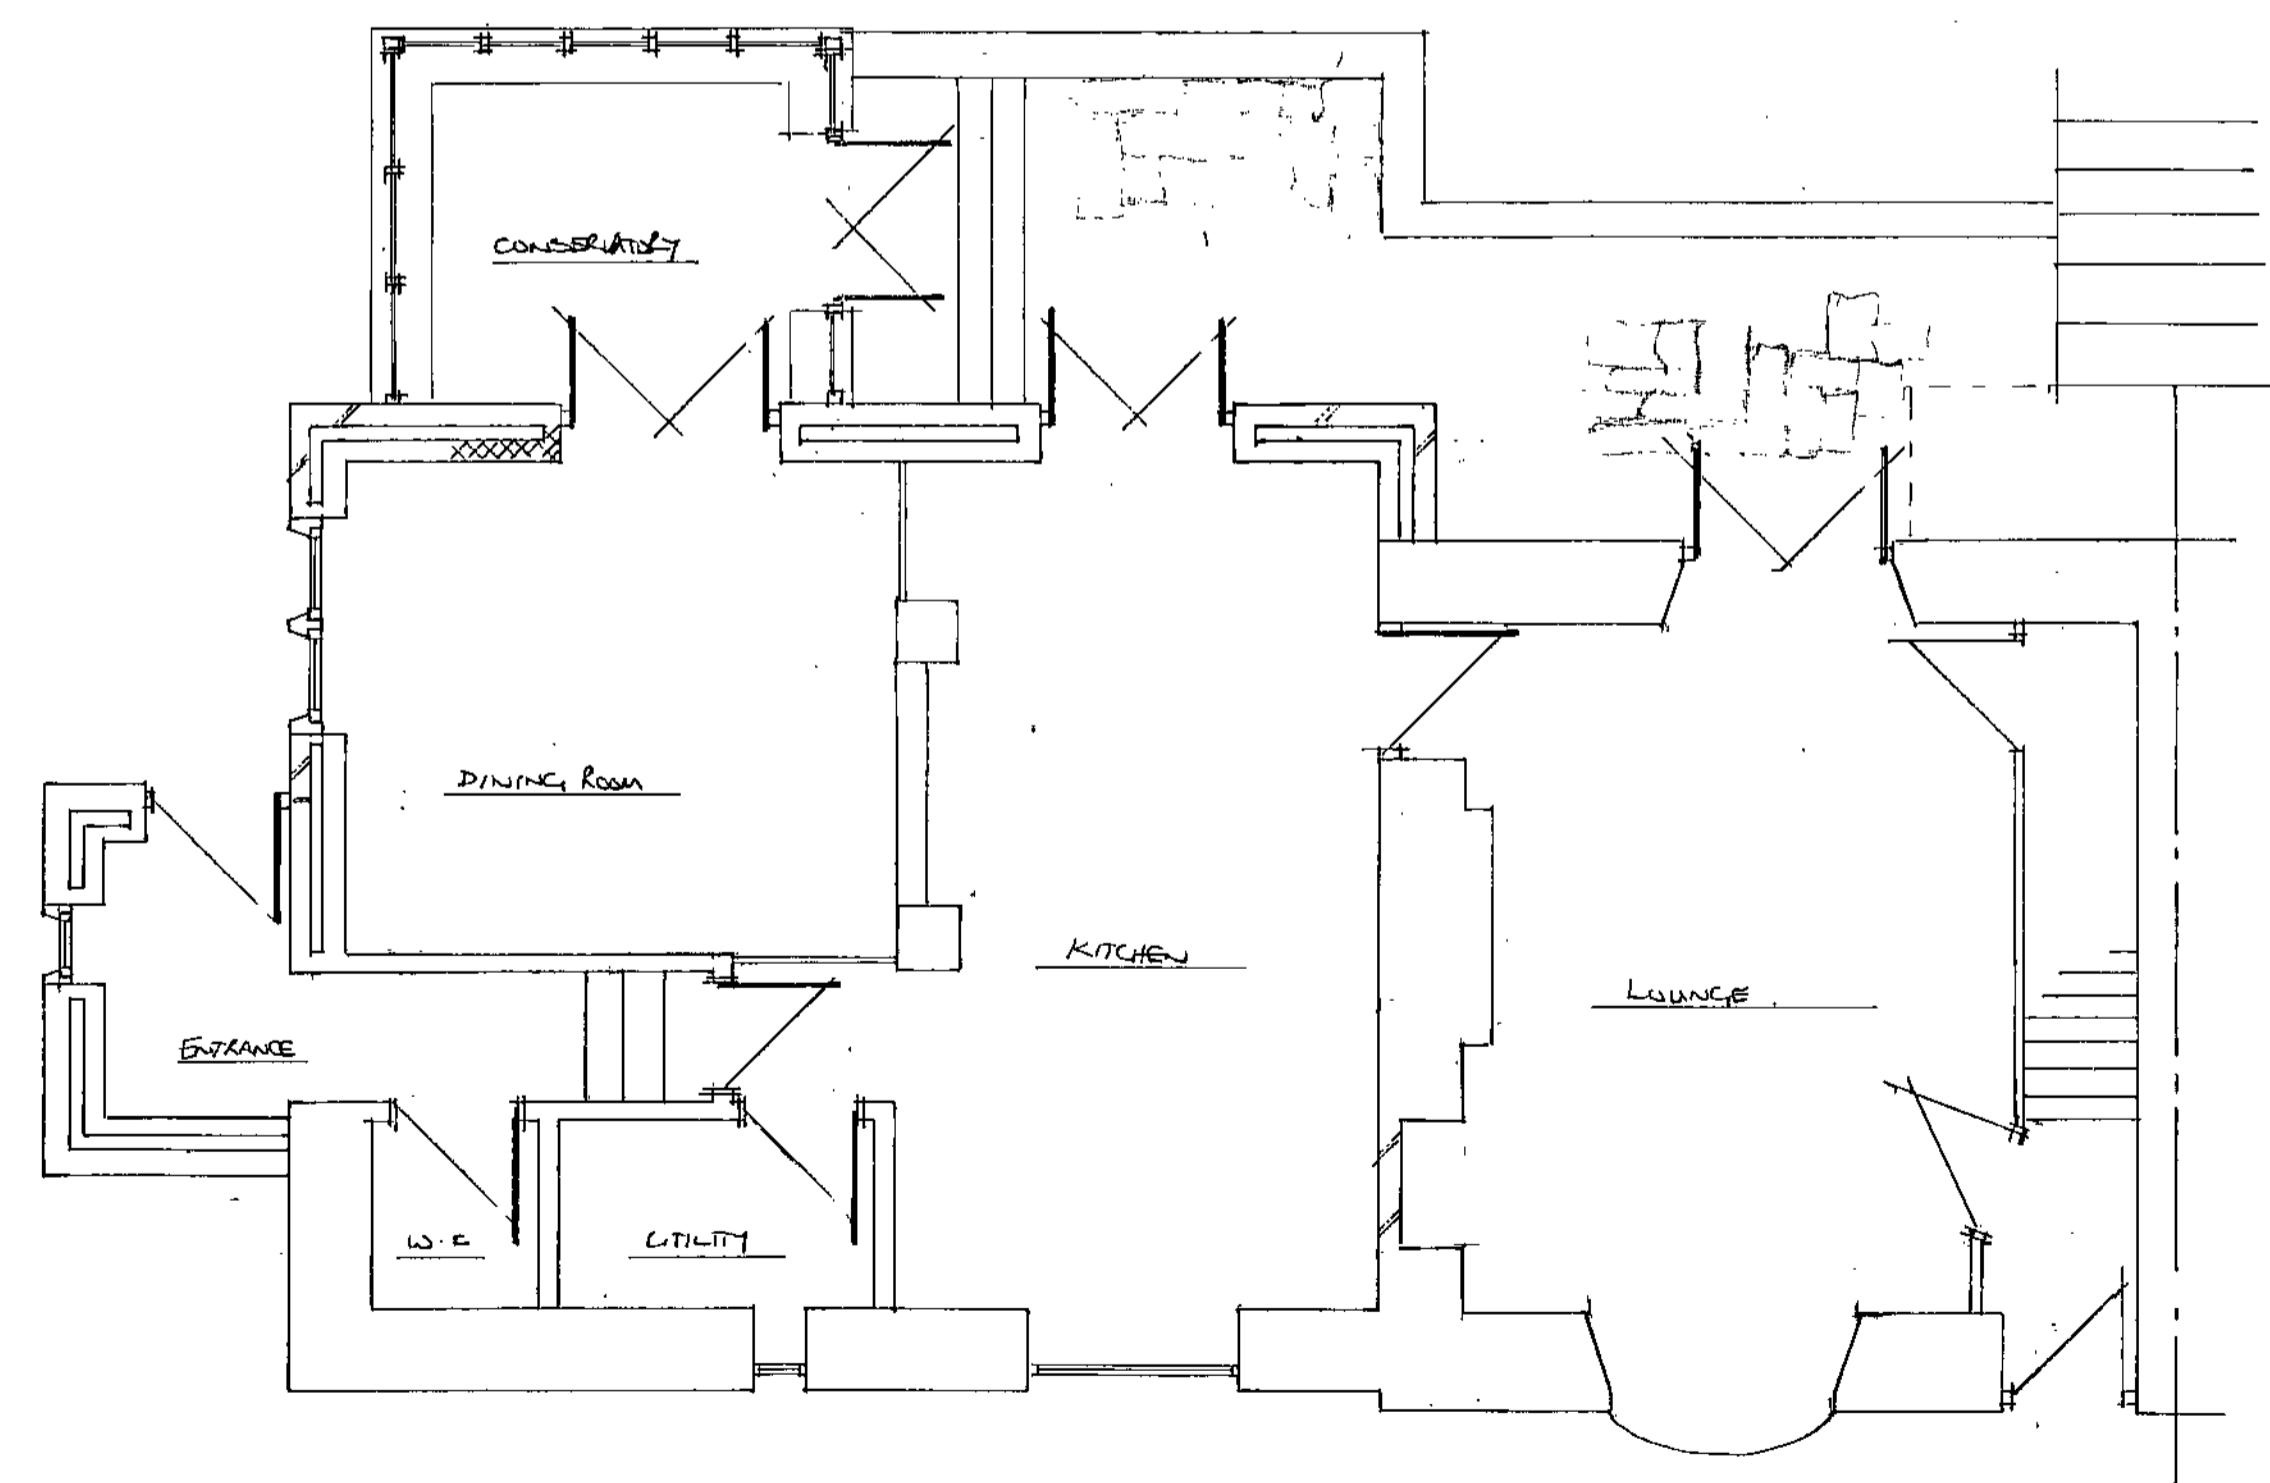

PROPOSED GROUND FLOOR LAYOUT

A	Date	Revisions

© copyright

Client
 Mrs. VICTORIA RODGERS.
 Job Title
 PROPOSED EXTENSION & PROVISION OF NEW
 DETACHED GARAGE
 AT 36 DARTON ROAD
 CANTHOLME
 BRANISLEY S75 4HL


Drawing Title
 PROPOSED PLANS

Scale 1:50


Date July 2007 Drawn by

Drg No. VR/709/02 Rev.


NOTES:
All dimensions must be checked on site and not scaled from this drawing.

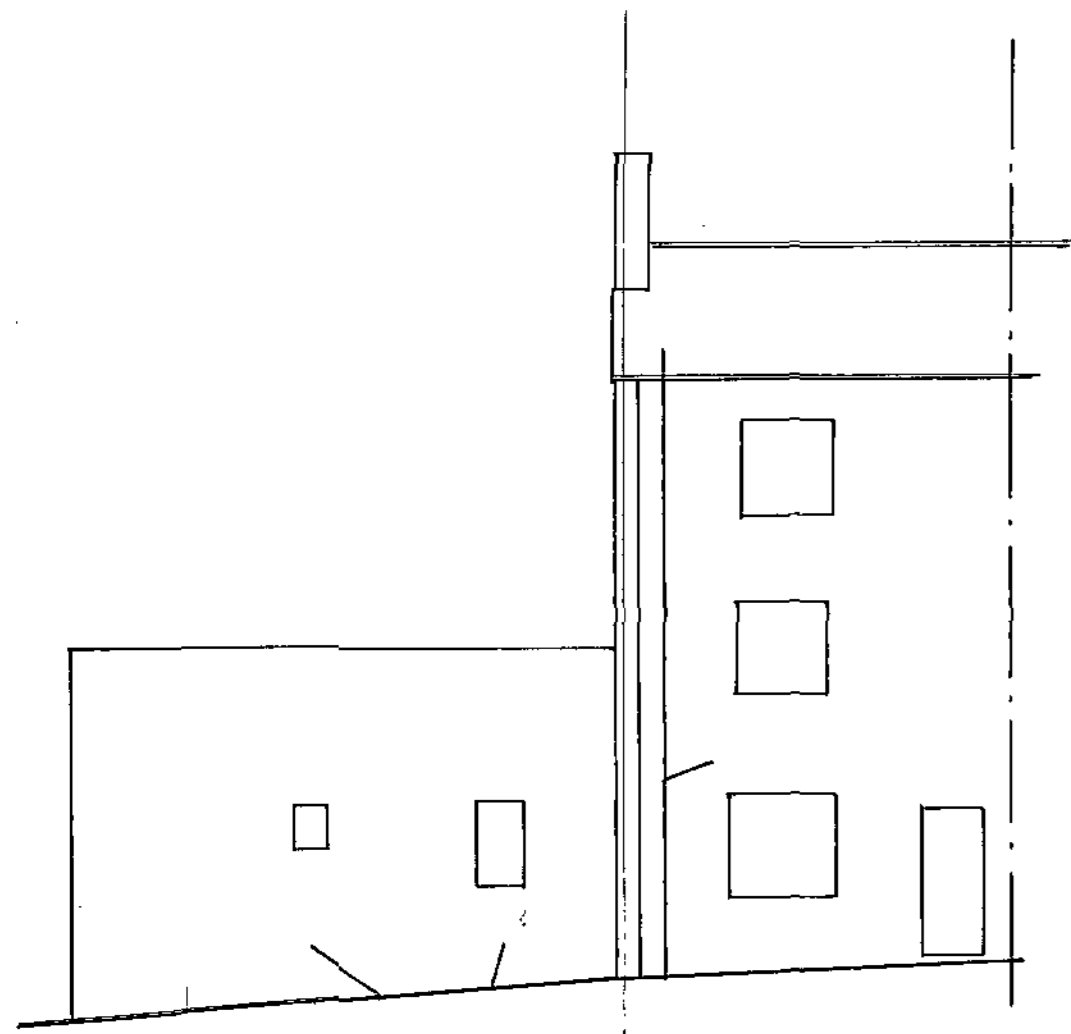


EXISTING FRONT ELEVATION

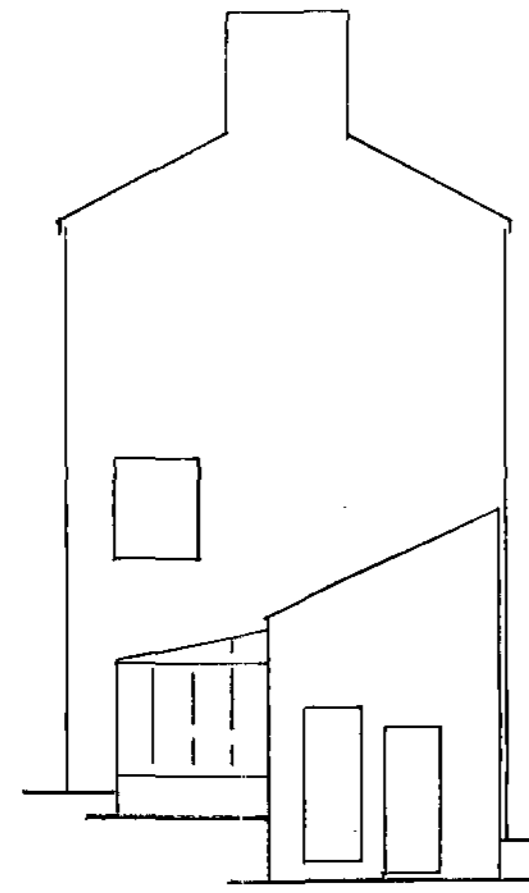


EXISTING SIDE ELEVATION

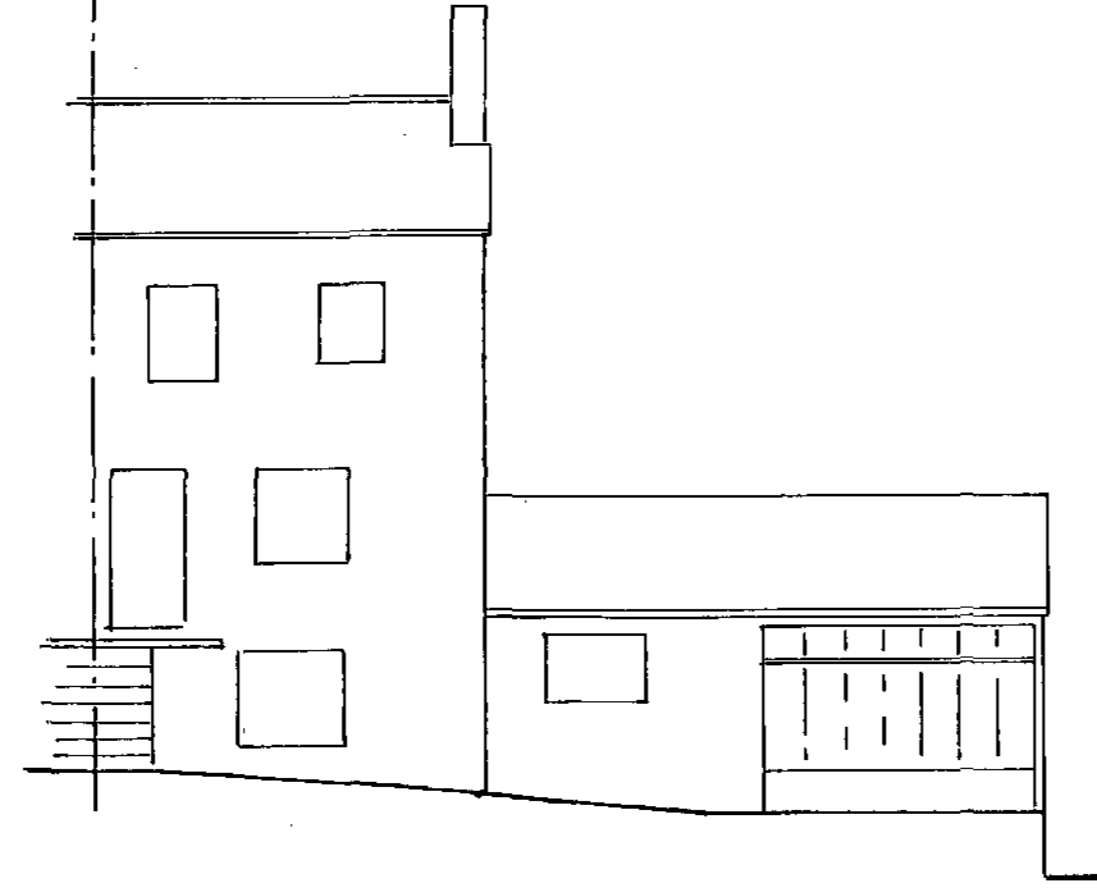


EXISTING REAR ELEVATION

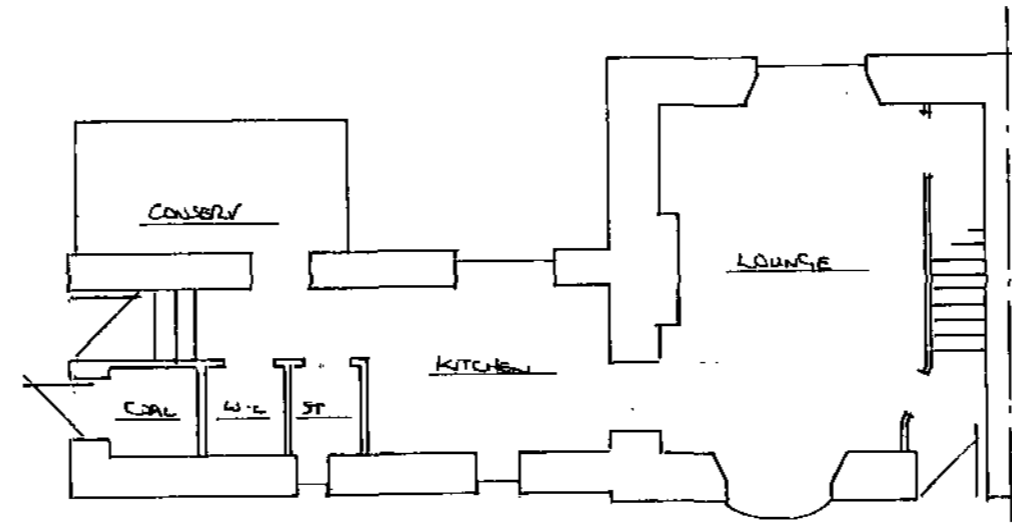



EXISTING GF PLAN

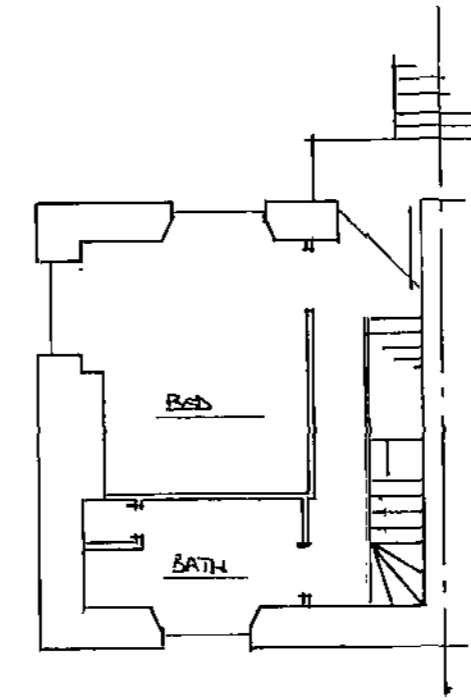


EXISTING 1F PLAN

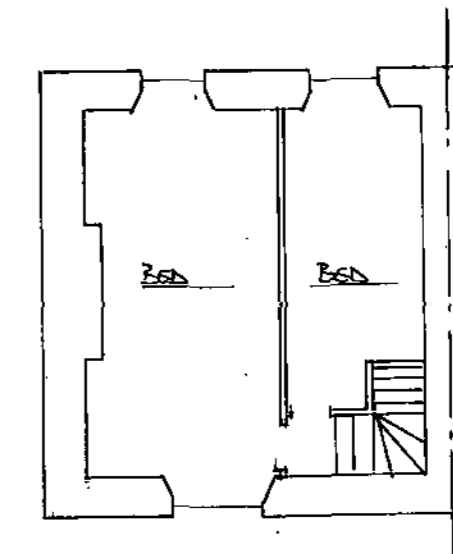


EXISTING 2F PLAN

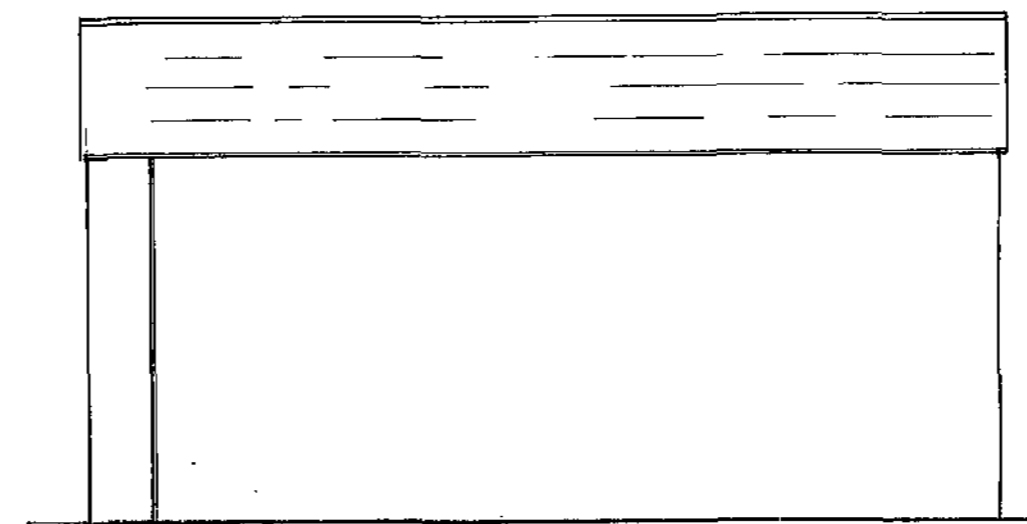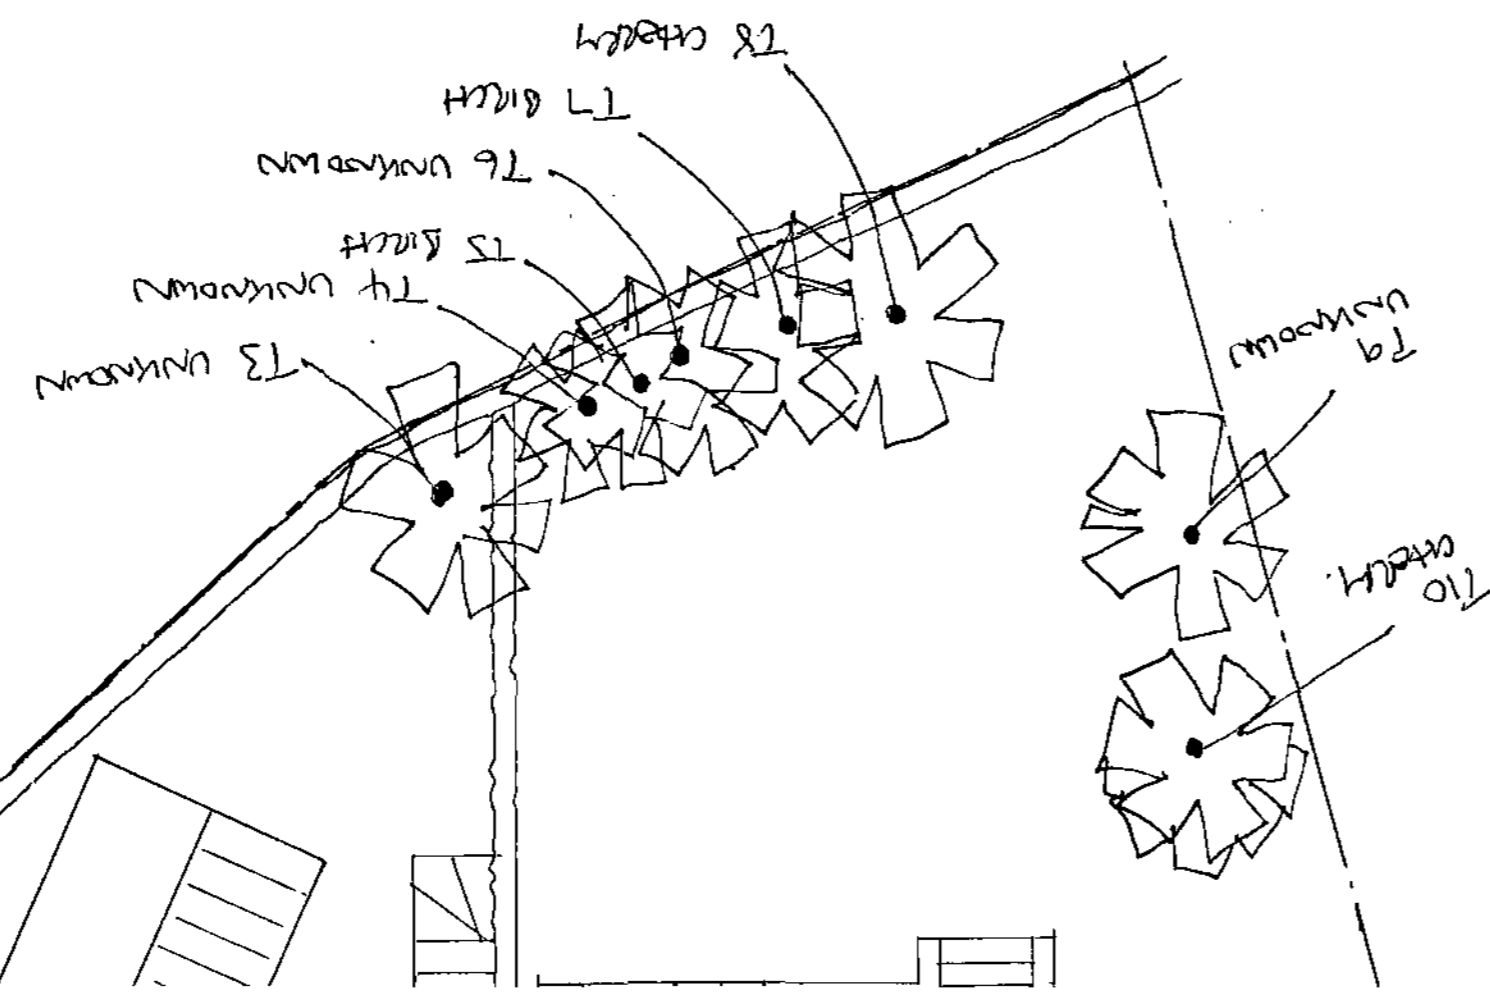

PROPOSED SIDE ELEVATION

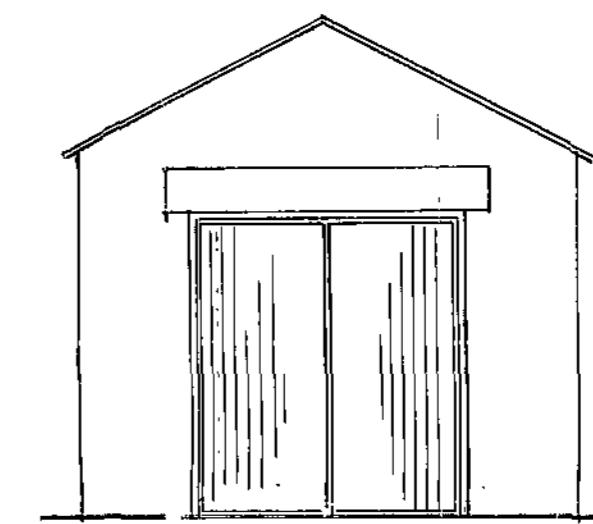

PROPOSED FRONT ELEVATION

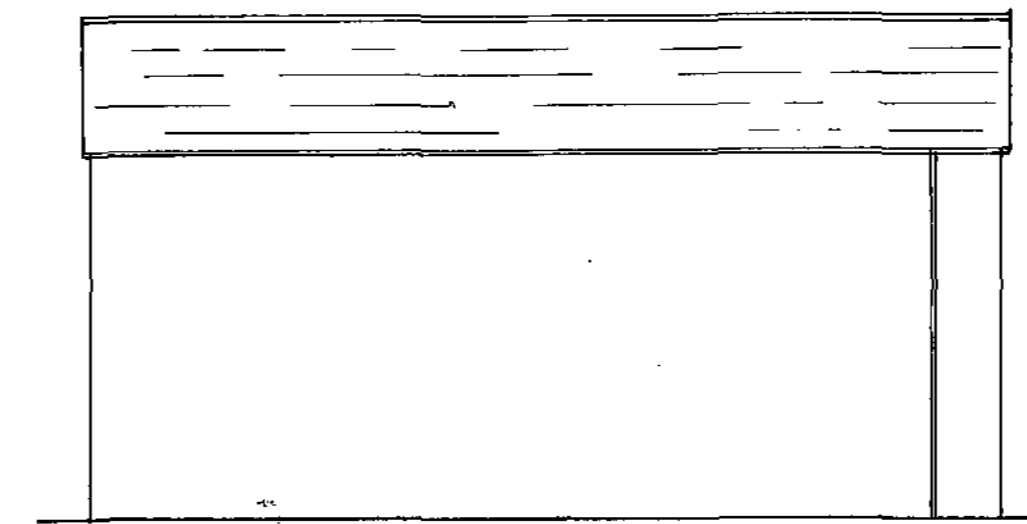

Date	Revisions

© copyright

Client