

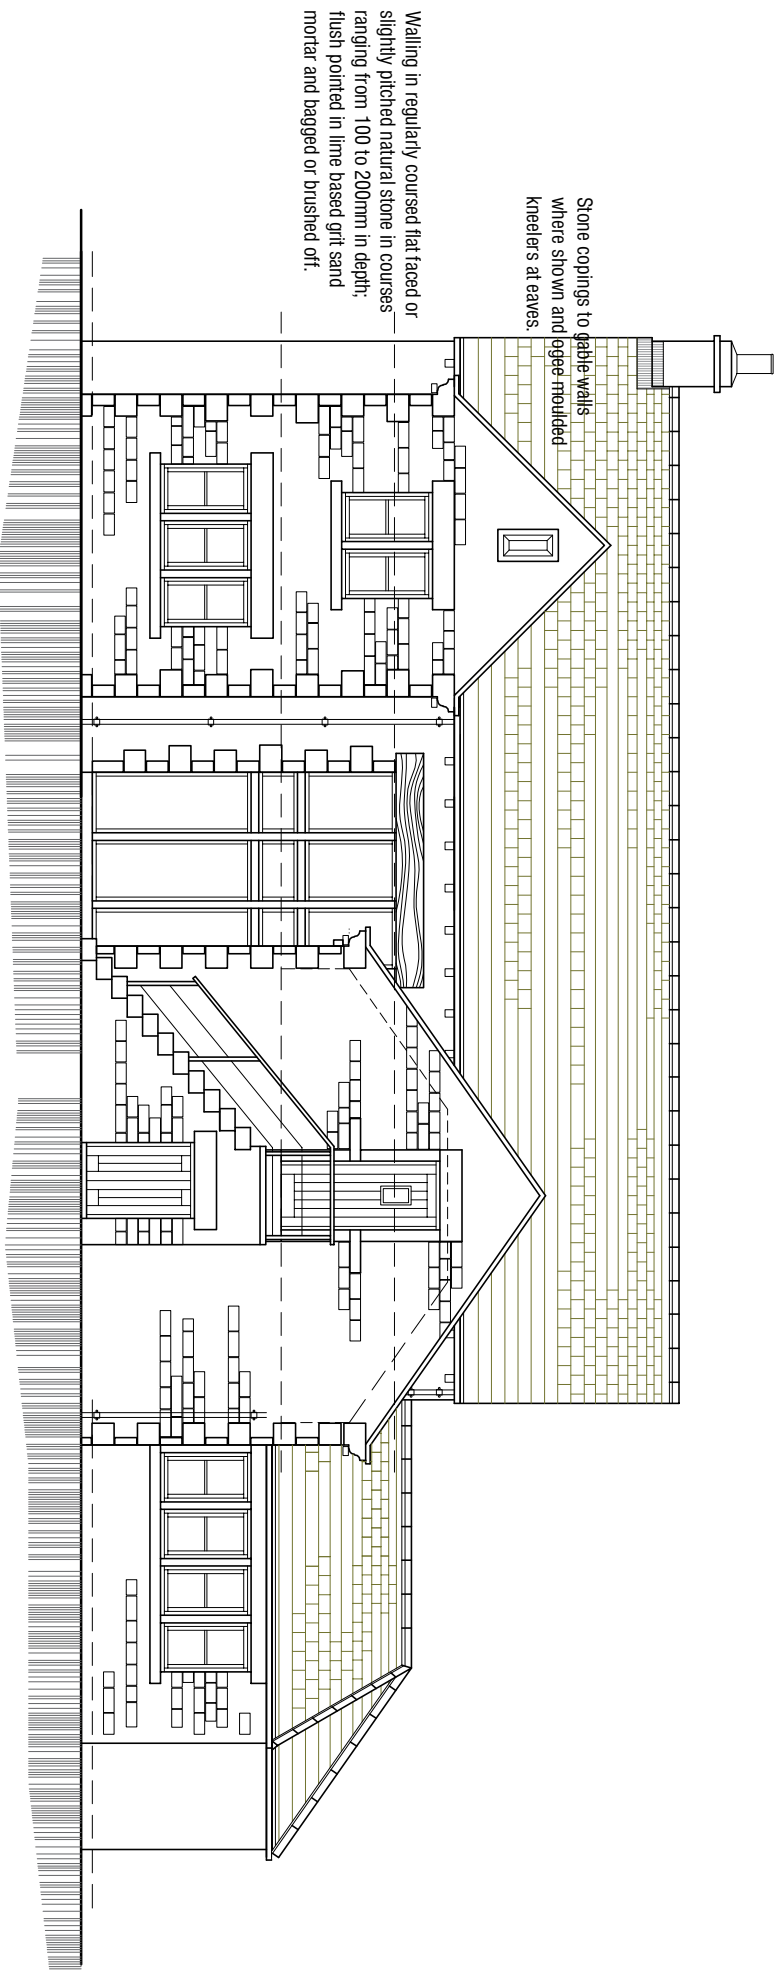


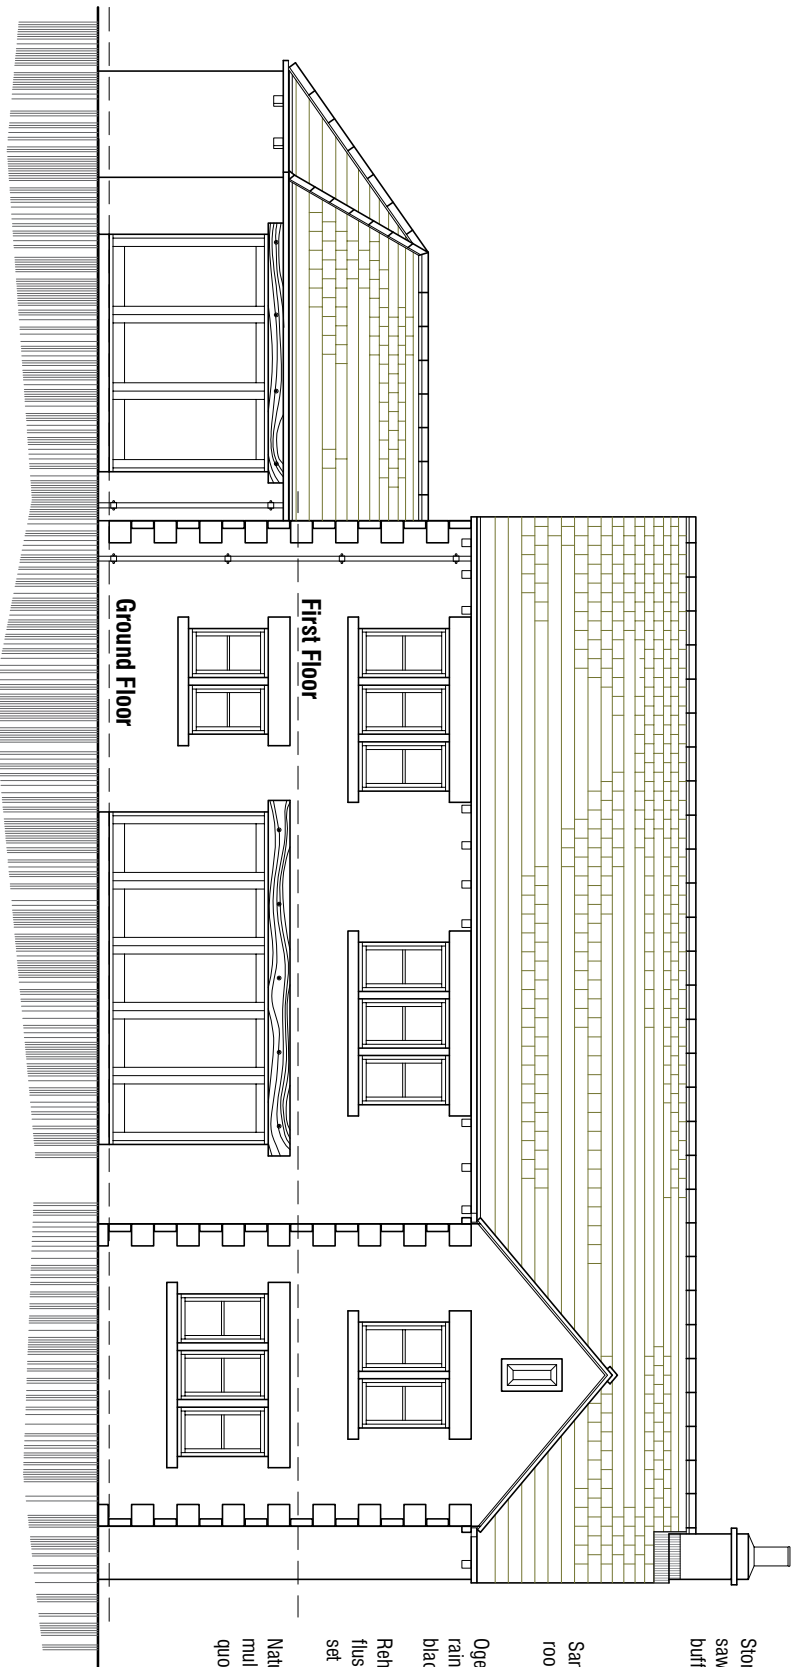


North Elevation


Vertically boarded doors and matching frames in timber with medium oak stain finish.

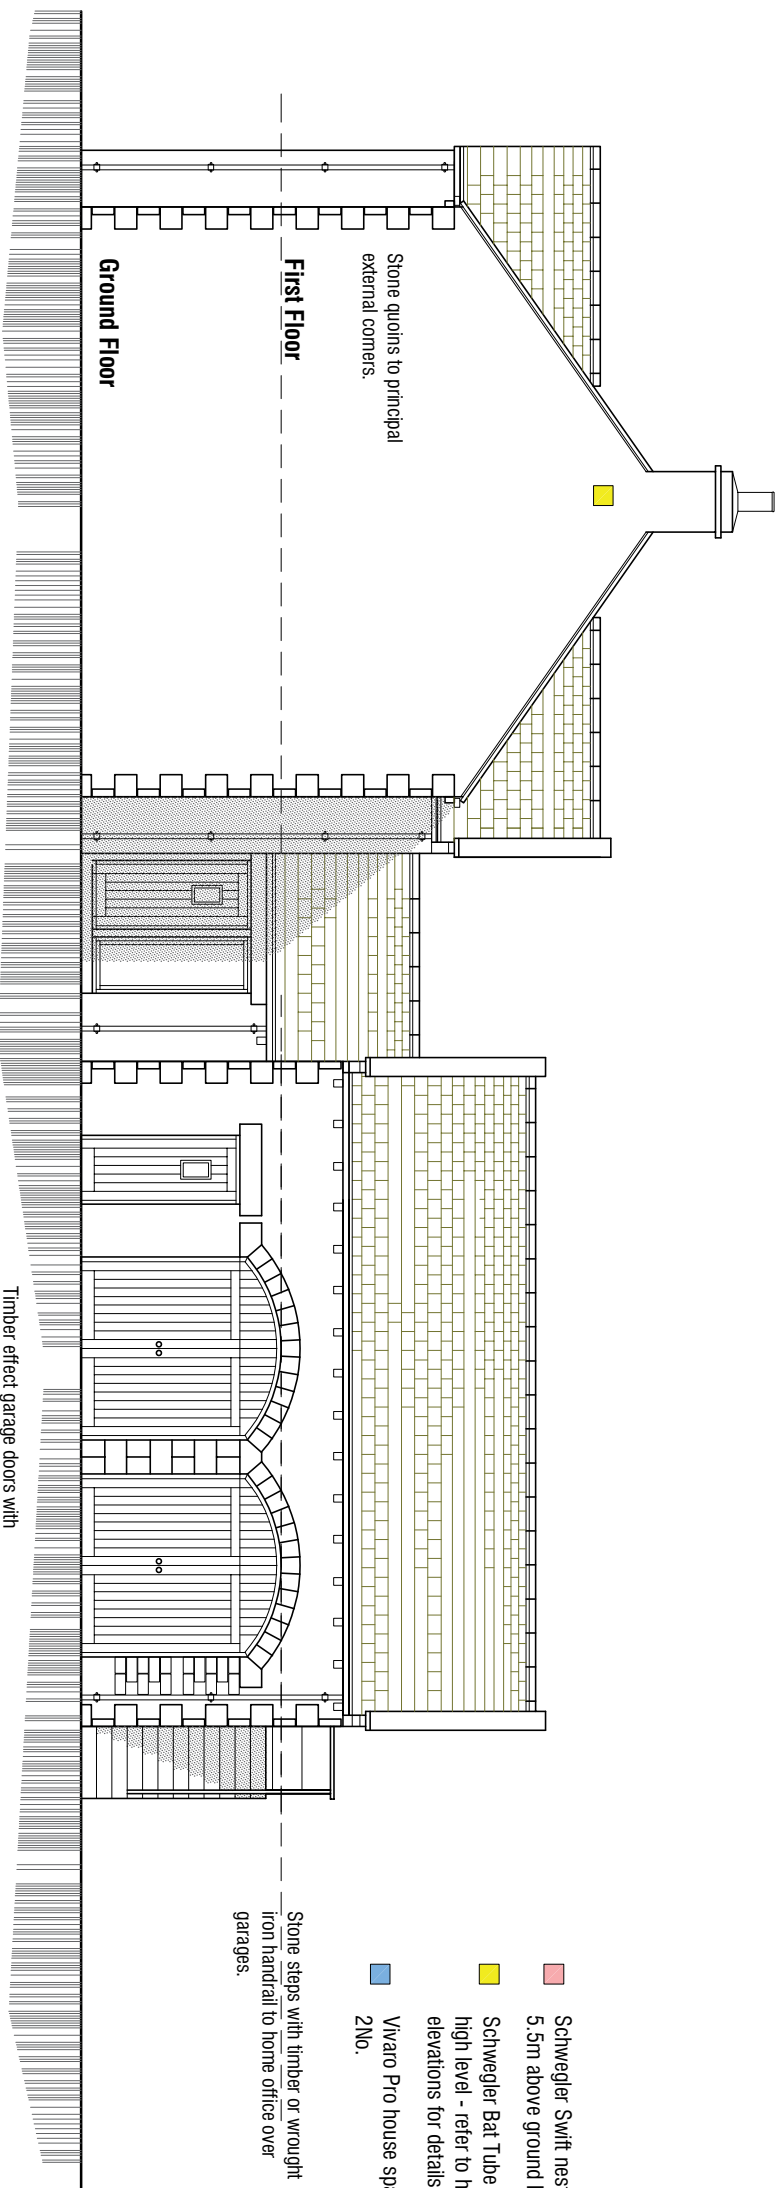

South Elevation

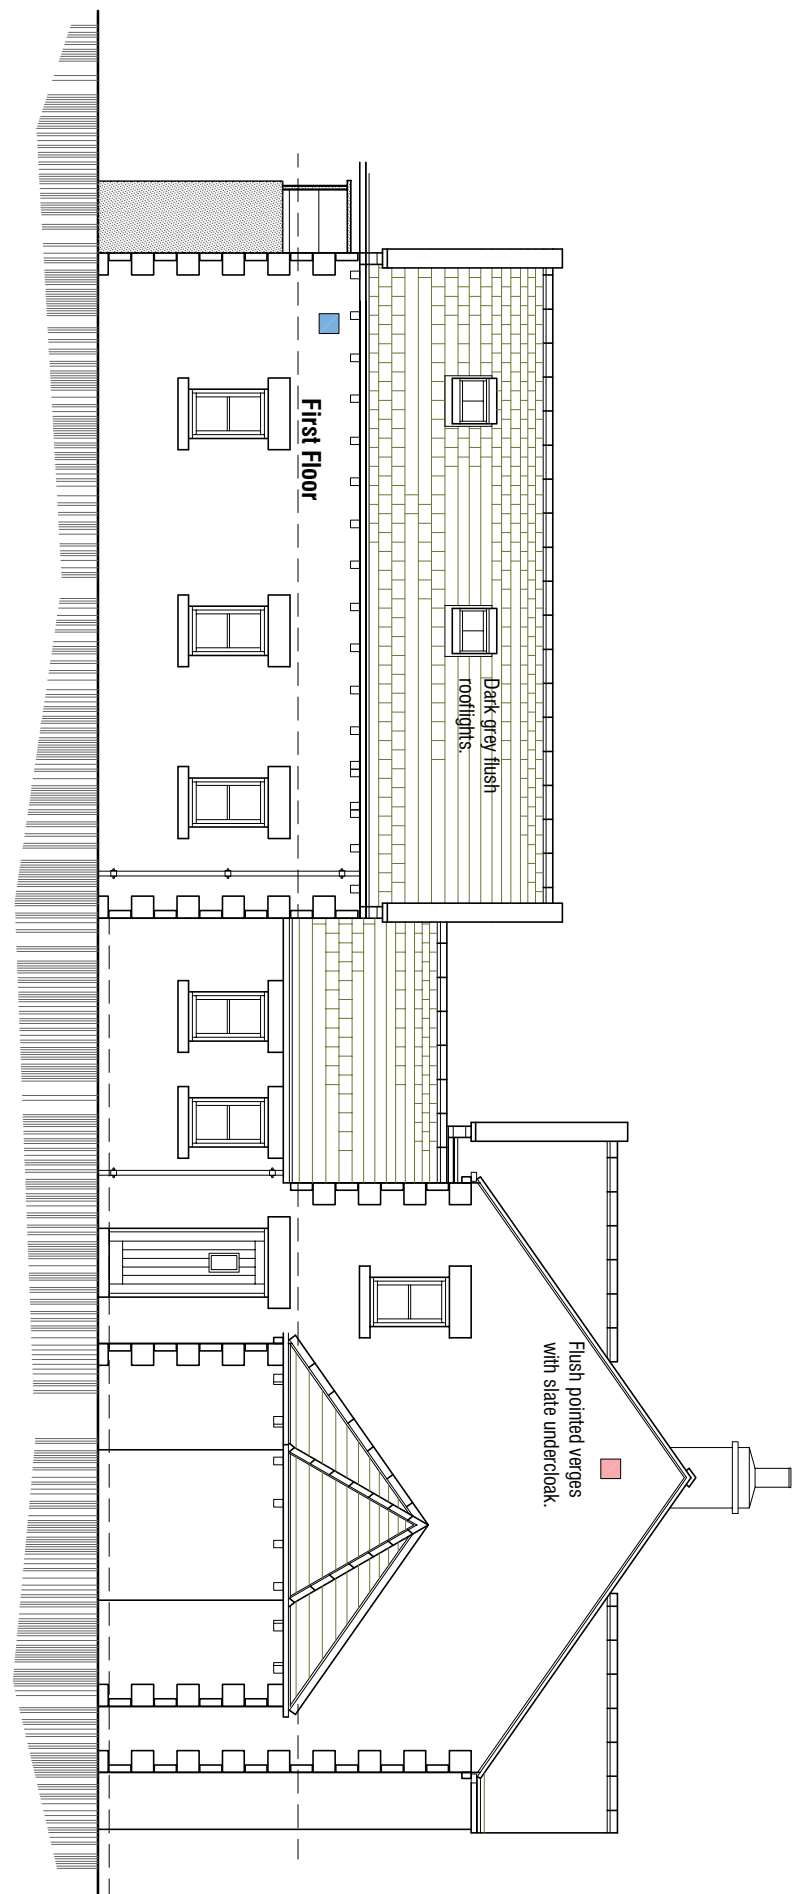


West Elevation

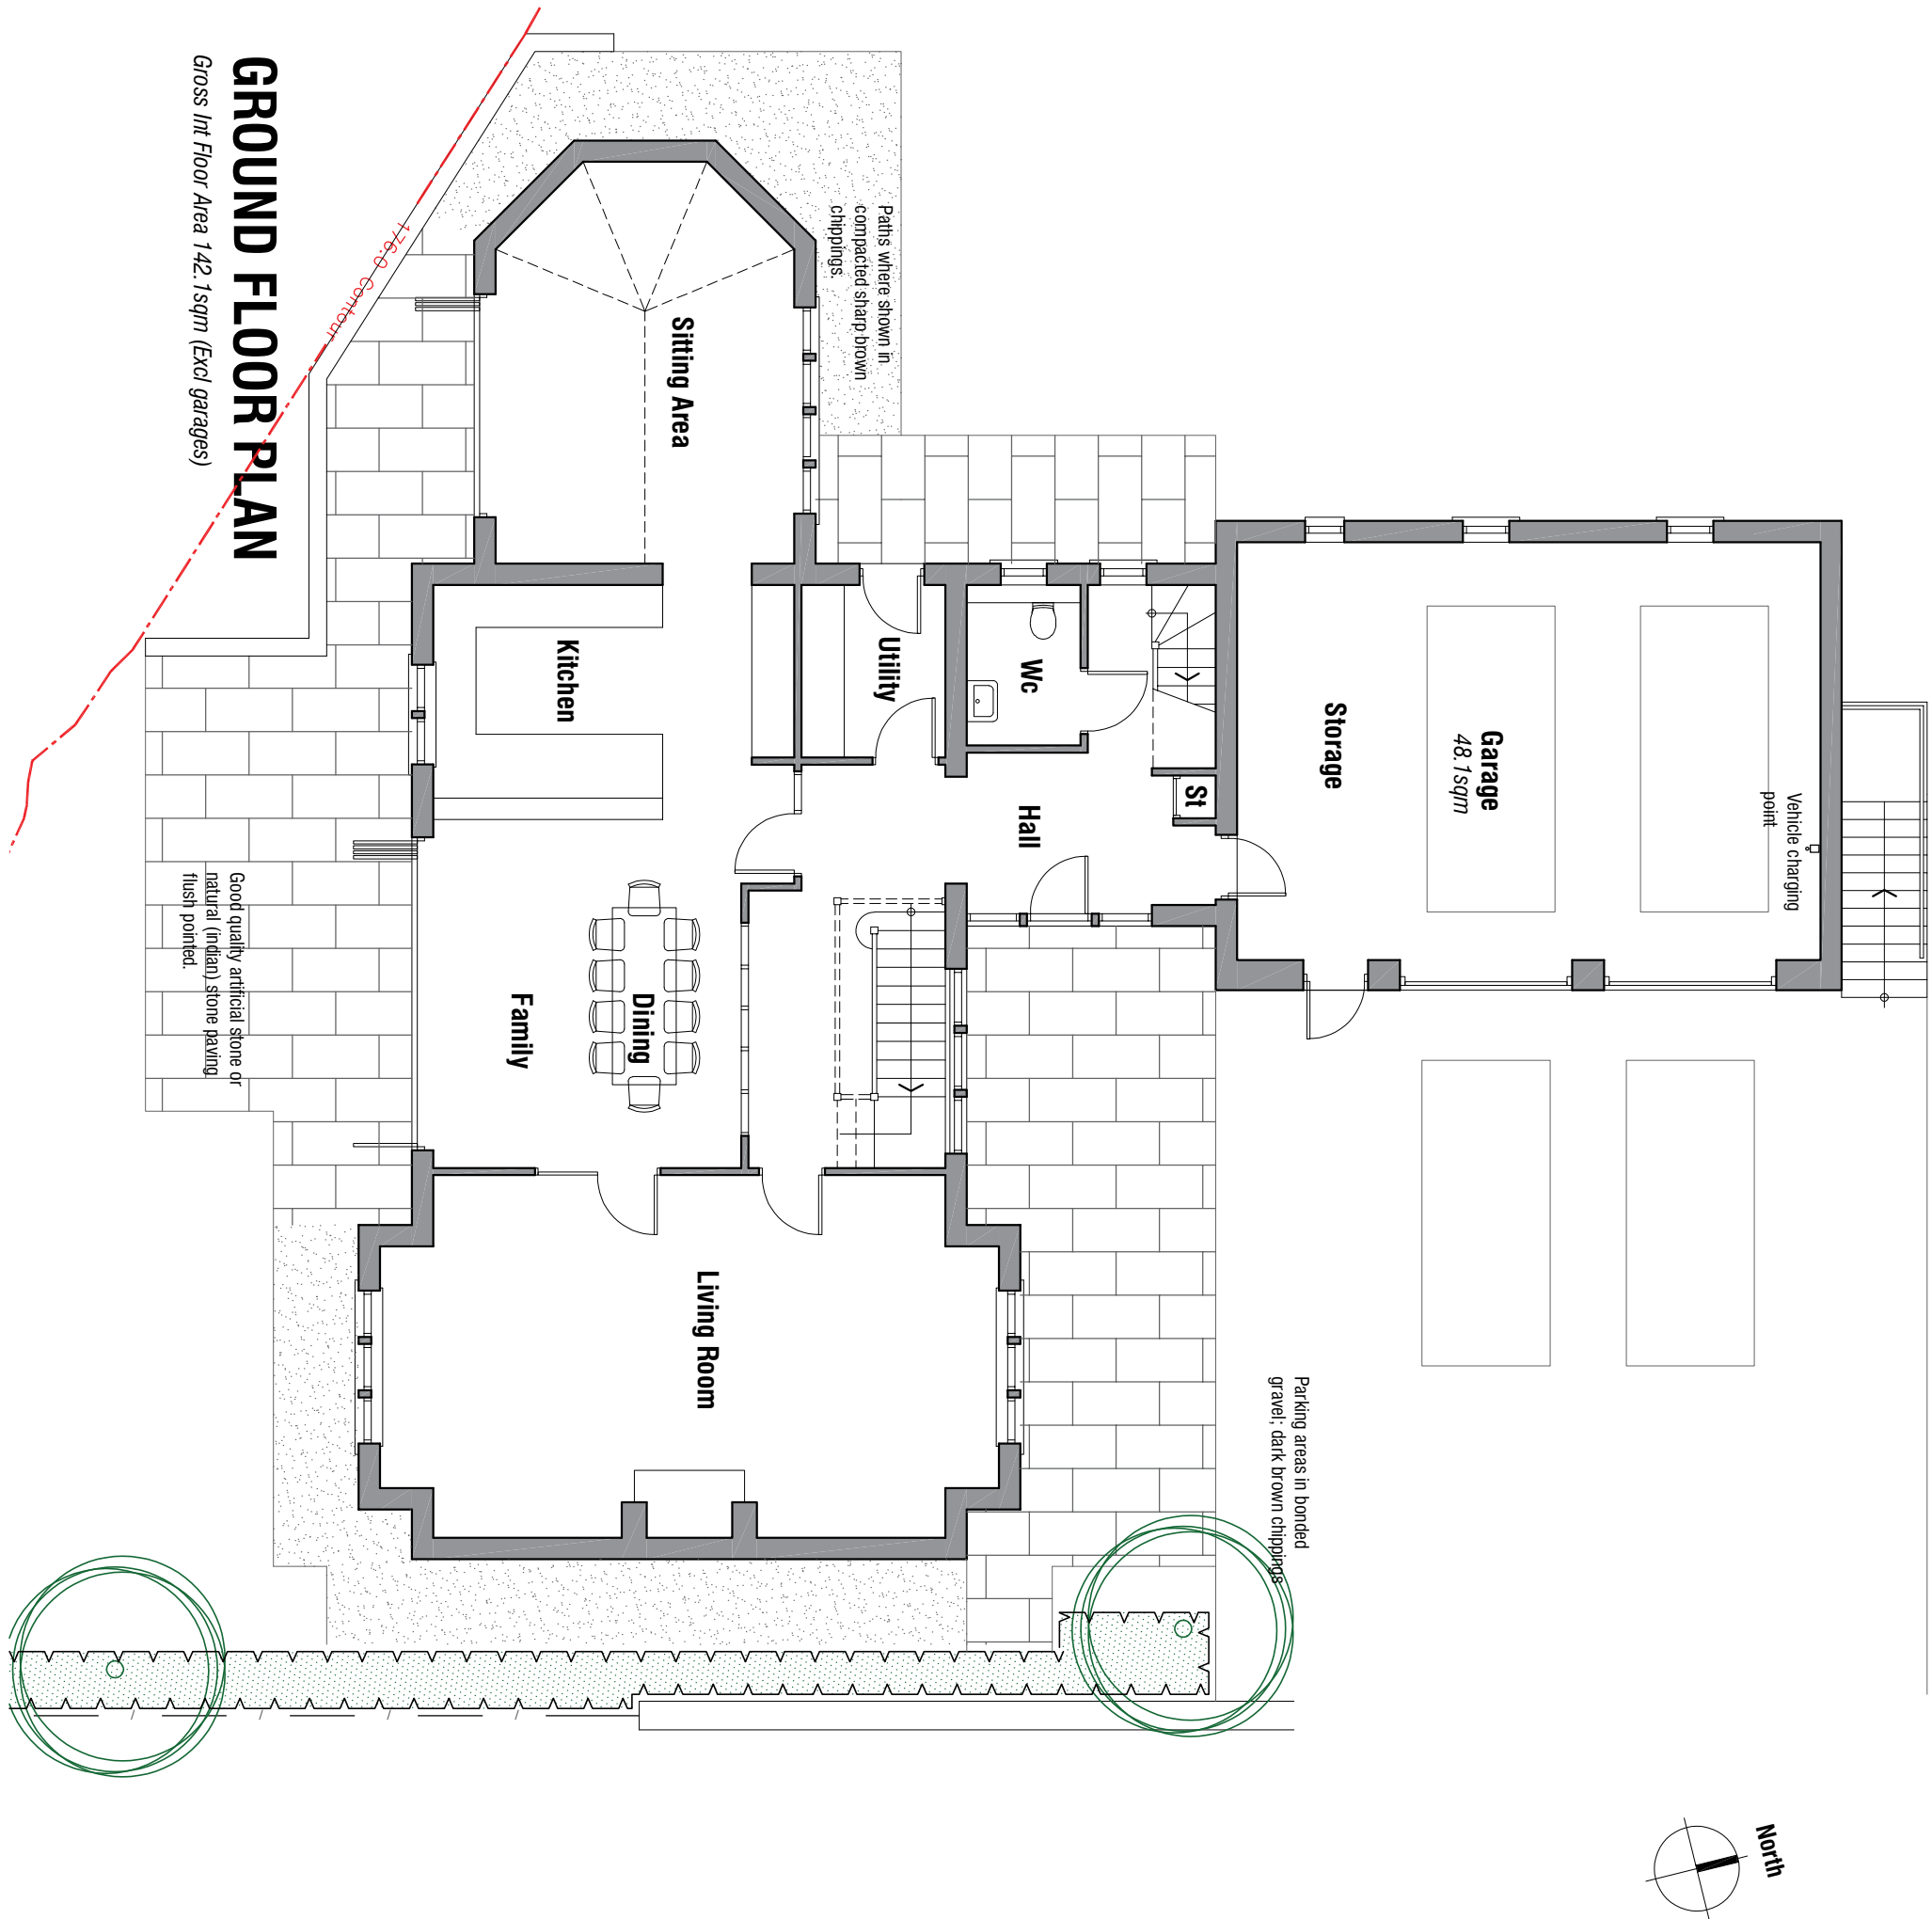

GROUND FLOOR PLAN

Gross Int Floor Area 142.1sqm (Excl. porches)

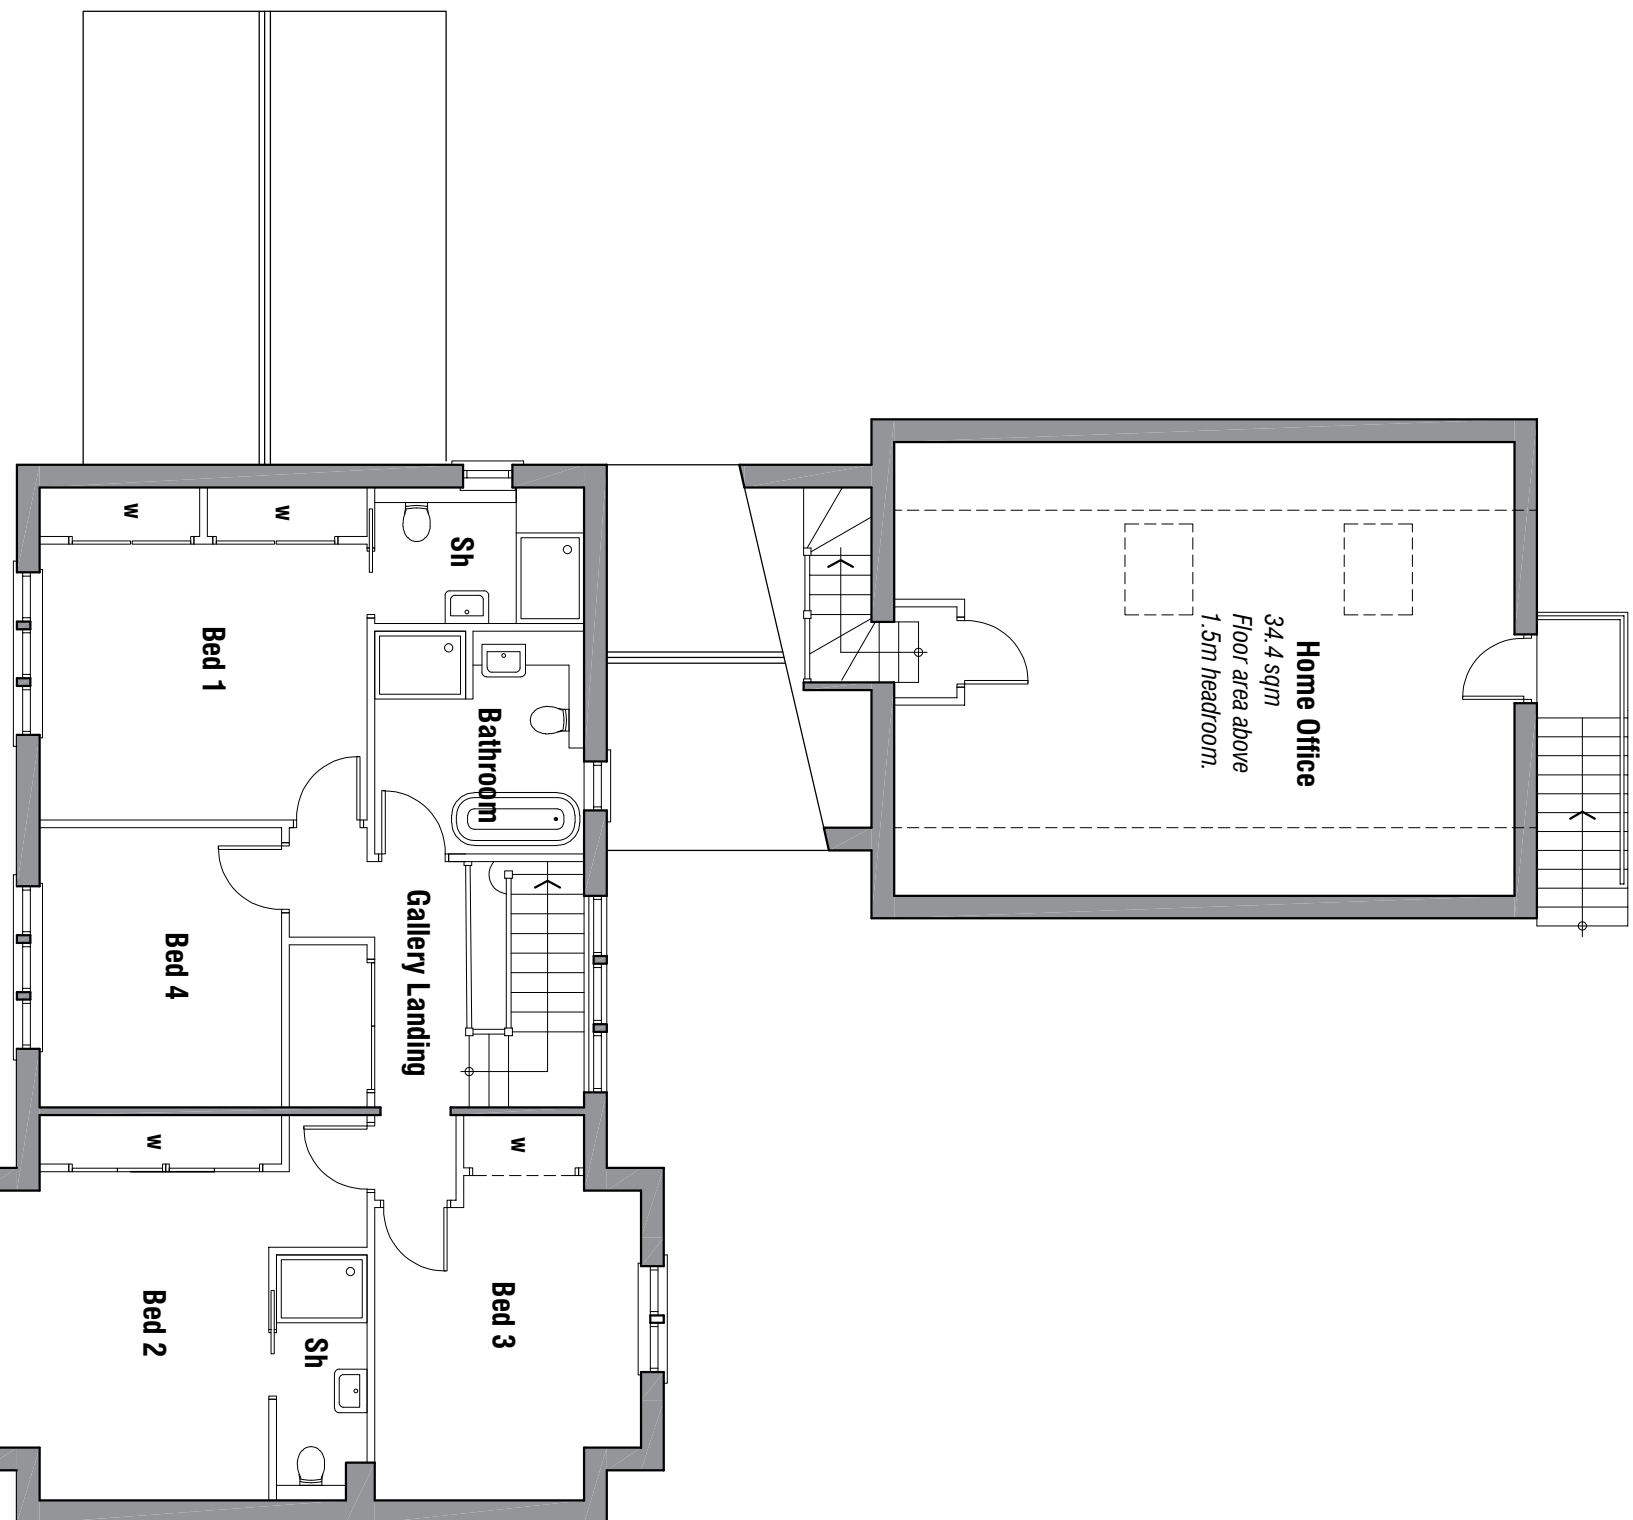

FIRST FLOOR PLAN

Gross Int Floor Area 101.5sqm (Excl. Home Office)

PROPOSALS

Unit 5

mbcoothdesign
architectural design and building consultants

Fairfield House
Barnesia Chase Barnley
S10 2NS
T: 01924 255256
M: 07881 888300
E: mark@mbcoothdesign.co.uk

Scale 1:100 @ A1 Drawn MAB
Date JUN 2020 Ref. 18.24
Dwg No. P4 Rev. 0

D 18.01.2021 - Amend design to avoid encroachment in to 176 contour.
C 27.10.2020 - Update plans.
B 04.05.2020 - Clarify Floor Areas.
A 06.02.2020 - Update materials specification.

Copyright in intellectual property in all dimensions is retained by the design team. Dimensions for setting out in existing buildings are to be checked and verified on site.