

EXISTING SHOPFRONT ELEVATION
SCALE: 1:50 @ A1


NOTE: ALL LED LIGHTING STATIC, MAX 600CD/M2

SIGN 1 - 'URBAN'
TO BE INDIVIDUALLY MOUNTED LETTERS. INTERNALLY ILLUMINATED WITH LED LIGHTING WHITE OUTLINE AND GREEN ACRYLIC FACE TO PANTONE 3425C. SIGN PROJECTION 100MM. TO BE REUSED FROM EXISTING RESTAURANT (TBC)

SIGN 2 - 'FRESH BURGERS & FRIES'
INDIVIDUALLY MOUNTED LETTERS. INTERNALLY ILLUMINATED WHITE EDGE TO WHITE OPAQUE FACE. SIGN PROJECTION 70MM.


DIGITAL MENU SCREEN POSITIONED BEHIND GLAZING. SIZE/SPEC TBC
EXISTING ALUMINIUM FRAME
REVERSE CUT S5DEPM ETCHED VINYL APPLIED TO INTERNAL OF SHOPFRONT GLAZING AND DOORS

+0.00 MM AFFL
T.O. FLOOR LEVEL

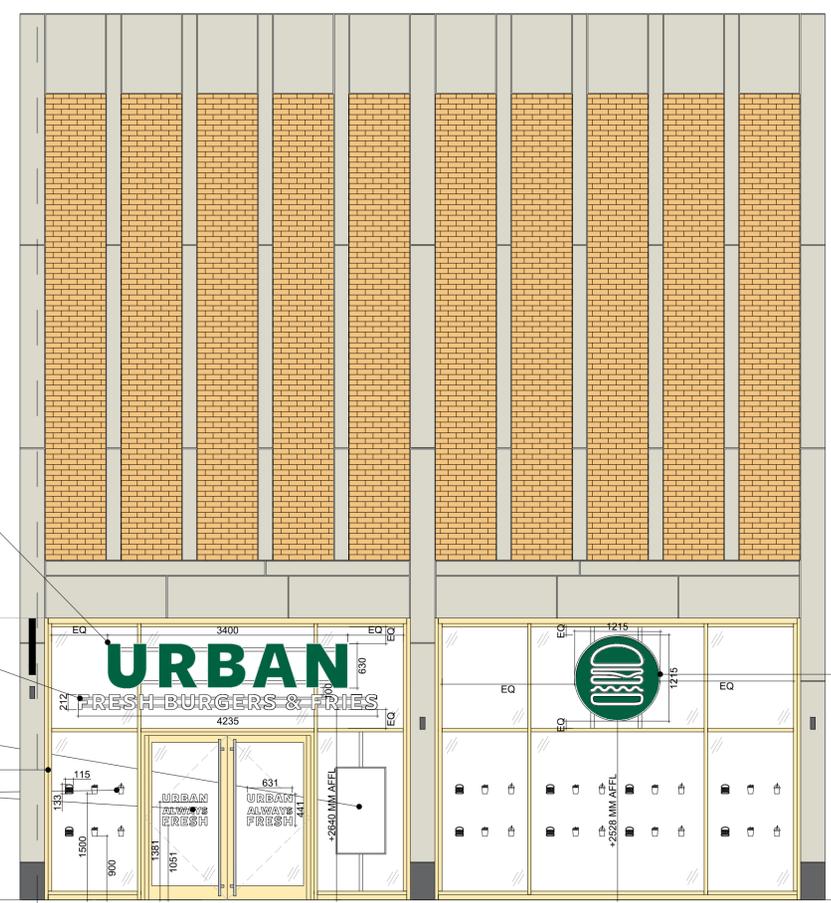


PROPOSED SHOPFRONT ELEVATION
SCALE: 1:50 @ A1


SIGN 3 - 'BURGER ICON'
WHITE ACRYLIC LETTERS AND GRAPHIC ON GREEN ACRYLIC BACKGROUND (PANTONE 3425C) INTERNALLY ILLUMINATED WITH WHITE EDGE TO GREEN OPAQUE FACE. SIGN PROJECTION 100MM. TO BE REUSED FROM EXISTING RESTAURANT (TBC)

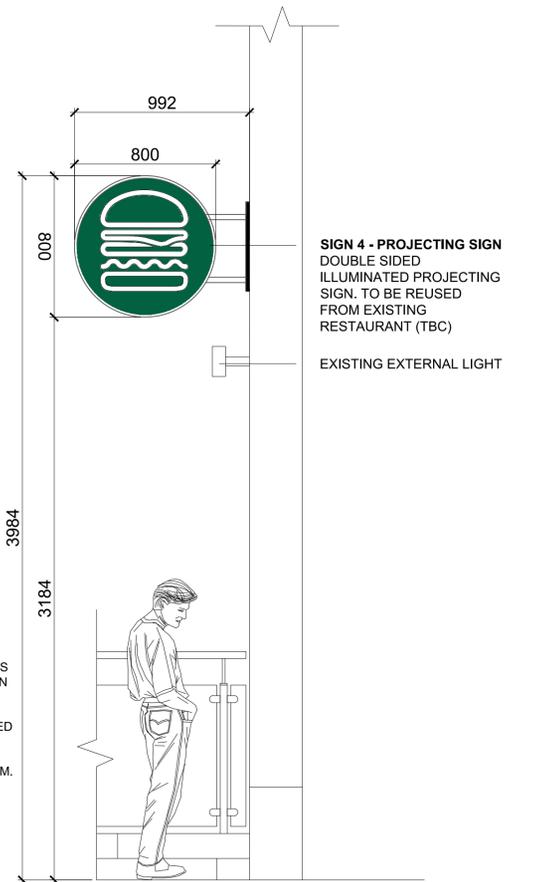


SIDE SECTION A
SCALE: 1:20 @ A1

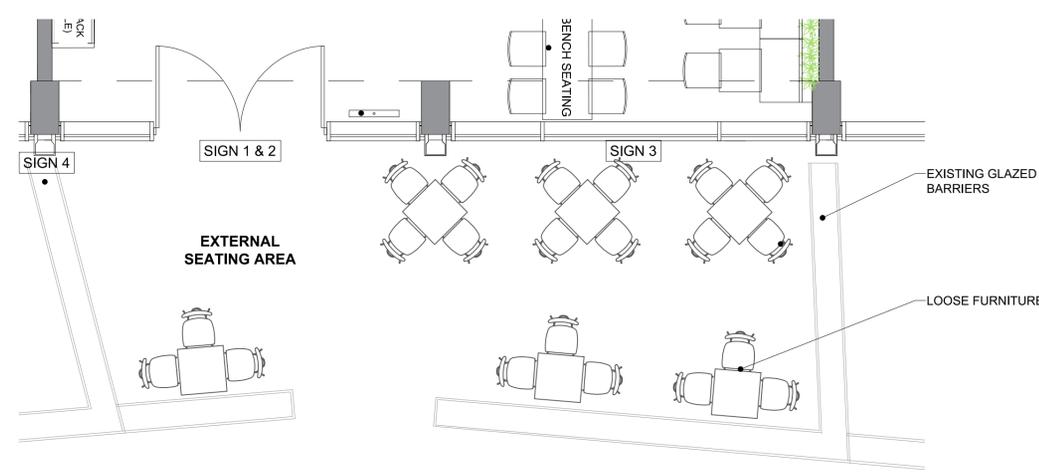

KEY PLAN
SCALE: 1:50 @ A1

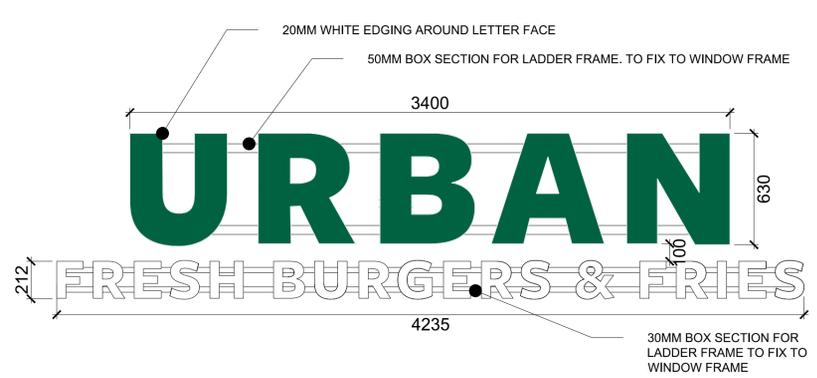

SIGN 1 & 2 FRONT DETAIL
SCALE: 1:20 @ A1

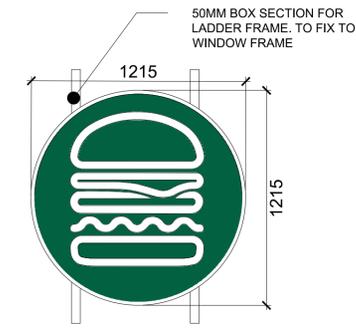

SIGN 3 FRONT DETAIL
SCALE: 1:20 @ A1

- NOTES:
- ALL DIMENSIONS AND EXISTING SITE CONDITIONS TO BE CHECKED BY CONTRACTORS BEFORE COMMENCEMENT OF WORK. ANY DISCREPANCIES TO BE REPORTED TO DISTRICT FOUR DESIGN LTD.
 - DRAWING FOR DESIGN INTENT ONLY. SPECIALIST CONTRACTORS TO PROVIDE SHOP DRAWINGS WHERE REQUIRED. DISTRICT FOUR DESIGN LTD TO SIGN OFF DRAWINGS.
 - ALL FIXTURES AND FITTINGS MUST BE SUPPLIED AND INSTALLED IN LINE WITH CURRENT BUILDING REGULATIONS.
 - ALL MATERIALS MUST CONFORM TO CURRENT BUILDING STANDARDS AND HEALTH AND SAFETY REQUIREMENTS.
 - ALL SPECIFIED ITEMS OR EQUIPMENT MUST BE INSTALLED ACCORDING TO MANUFACTURER'S GUIDELINES.
 - THIS DRAWING SHOULD BE READ IN CONJUNCTION WITH OTHER PROJECT DRAWINGS AND SCHEDULES/SPECIFICATIONS.

URBAN FRESH BURGERS & FRIES	project	URBAN BURGER	scale	LISTED @ A1
	location	UNIT R3, THE GLASSWORKS, BARNSELY	date	13/05/25
	title	EXISTING & PROPOSED SHOPFRONT	dwg by	ED
	dwg no	UB_BA_1001_300	check by	KD

revisions	A	14/05/25	FIRST ISSUE
	B	08/07/25	ADDED MAIN FASCIA SIGN DETAIL

