




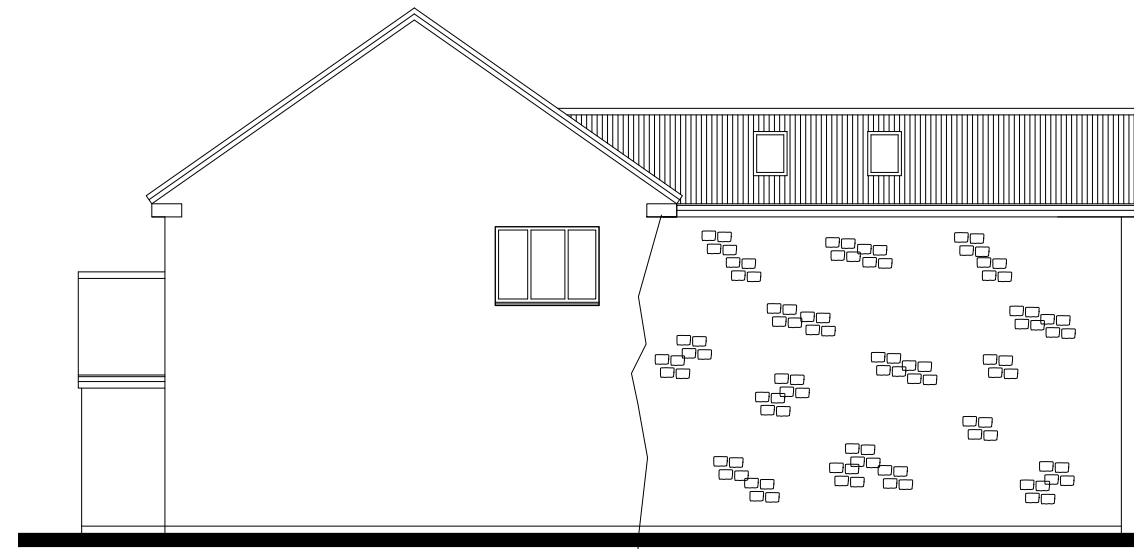

Front Elevation

 

Side Elevation

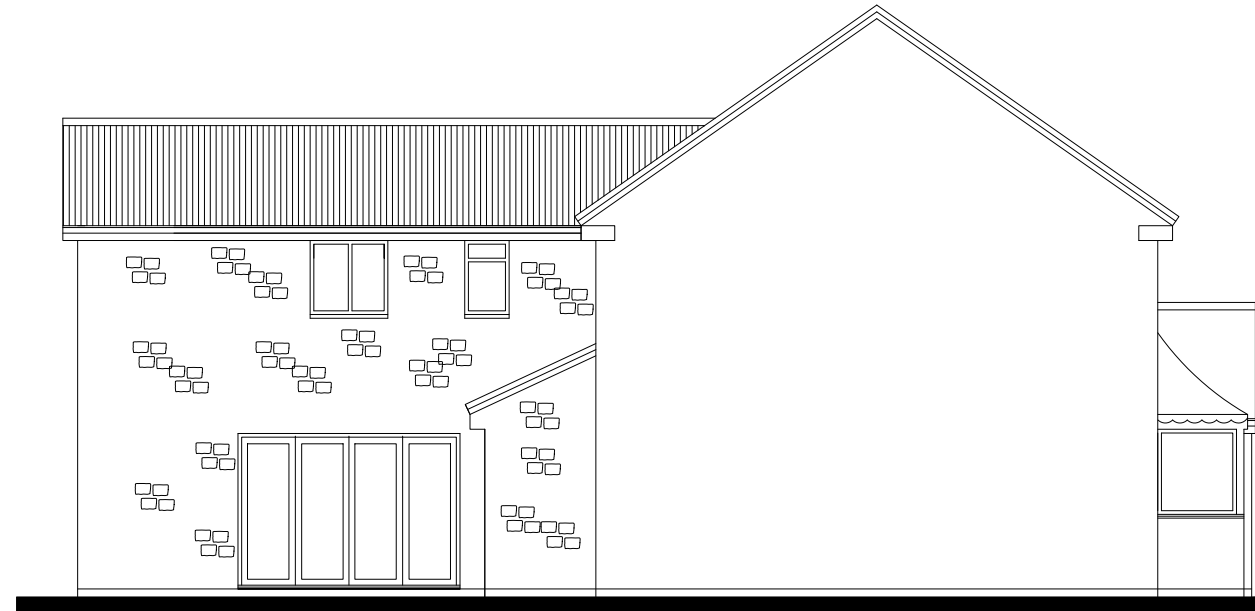

Side Elevation



Rear Elevation

2 STONECREST RISE THURGOLAND SHEFFIELD S35 7BP

NOTES


This drawing and all the information shown is the property of DK Designs and shall not be copied whole, or in part, or used for any other purpose without written permission of the Company

ALL DIMENSIONS TO BE CHECKED ON SITE



ALL SUBJECT TO STRUCTURAL ENGINEERS CHECKS AND CALCULATIONS

DO NOT SCALE FROM THIS DRAWING EXCEPT FOR THE PURPOSES OF LOCAL AUTHORITY PLANNING

IF ANY VARIATIONS ARE MADE TO SPECIFICATION/DRAWINGS WITHOUT DK DESIGNS KNOWLEDGE, DK DESIGNS WILL NOT BE HELD ACCOUNTABLE FOR NON COMPLIANCE OF PLANNING AND BUILDING REGULATIONS

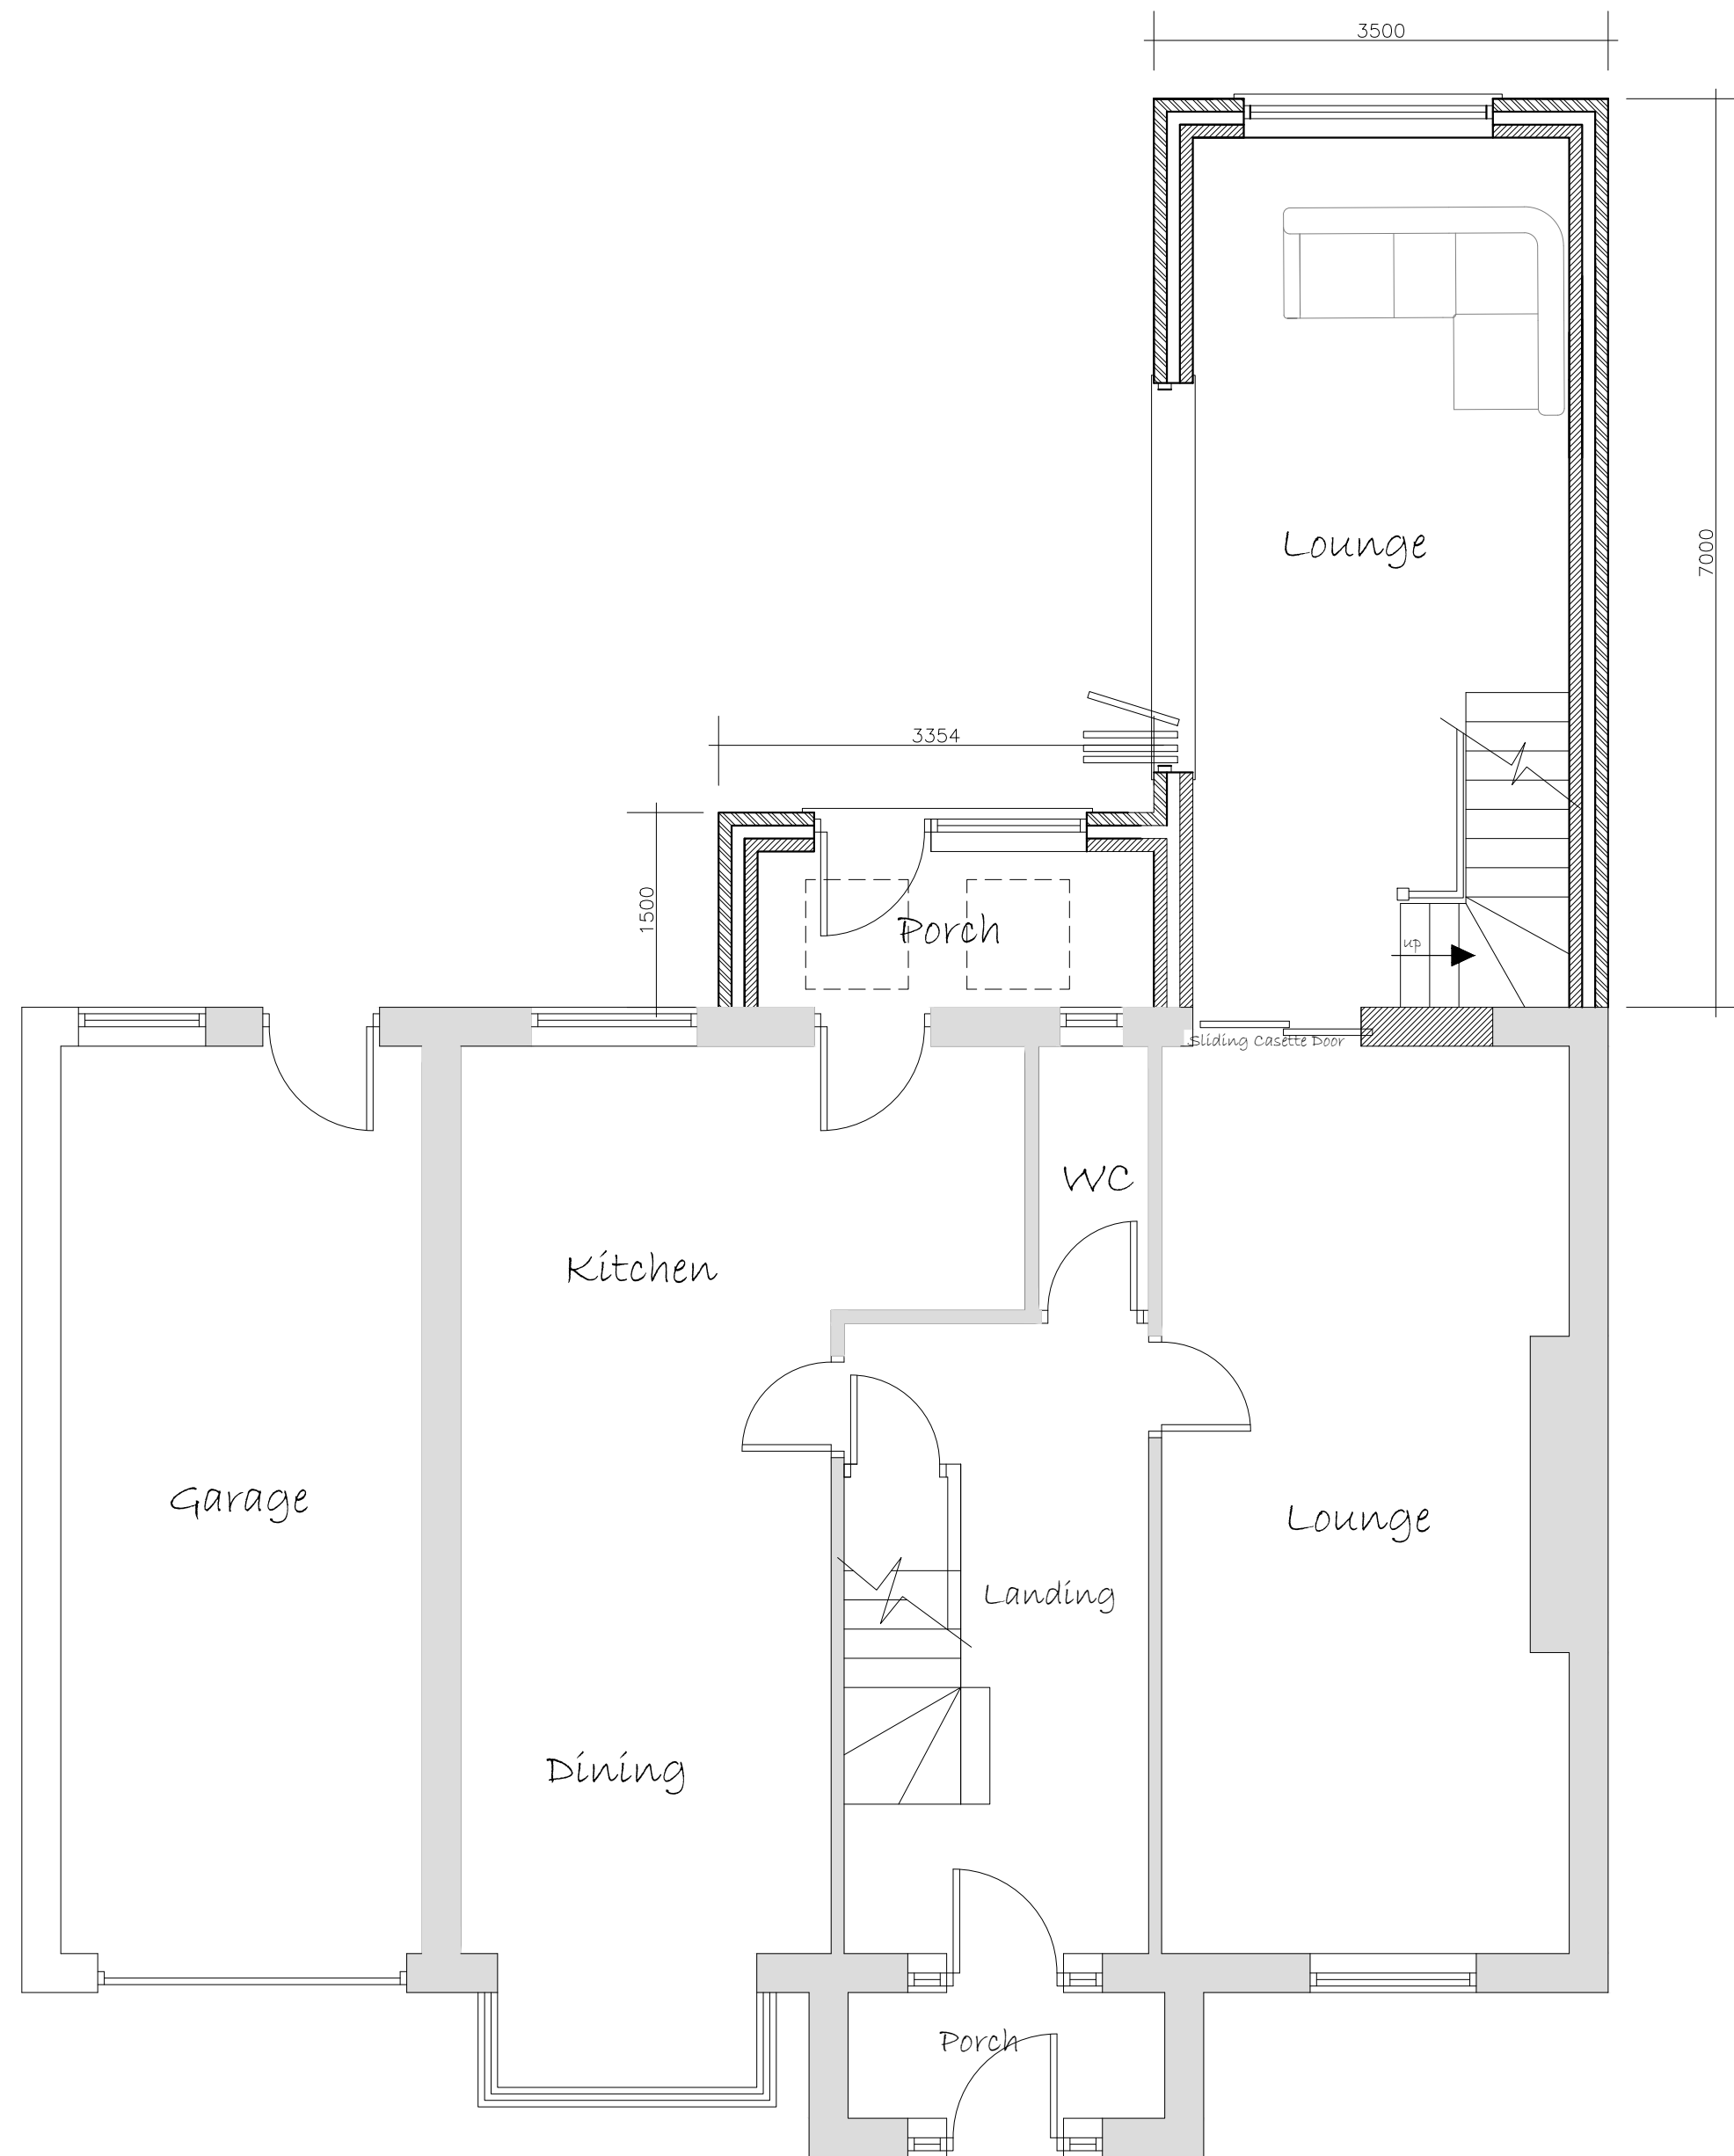


Ground Floor Plan

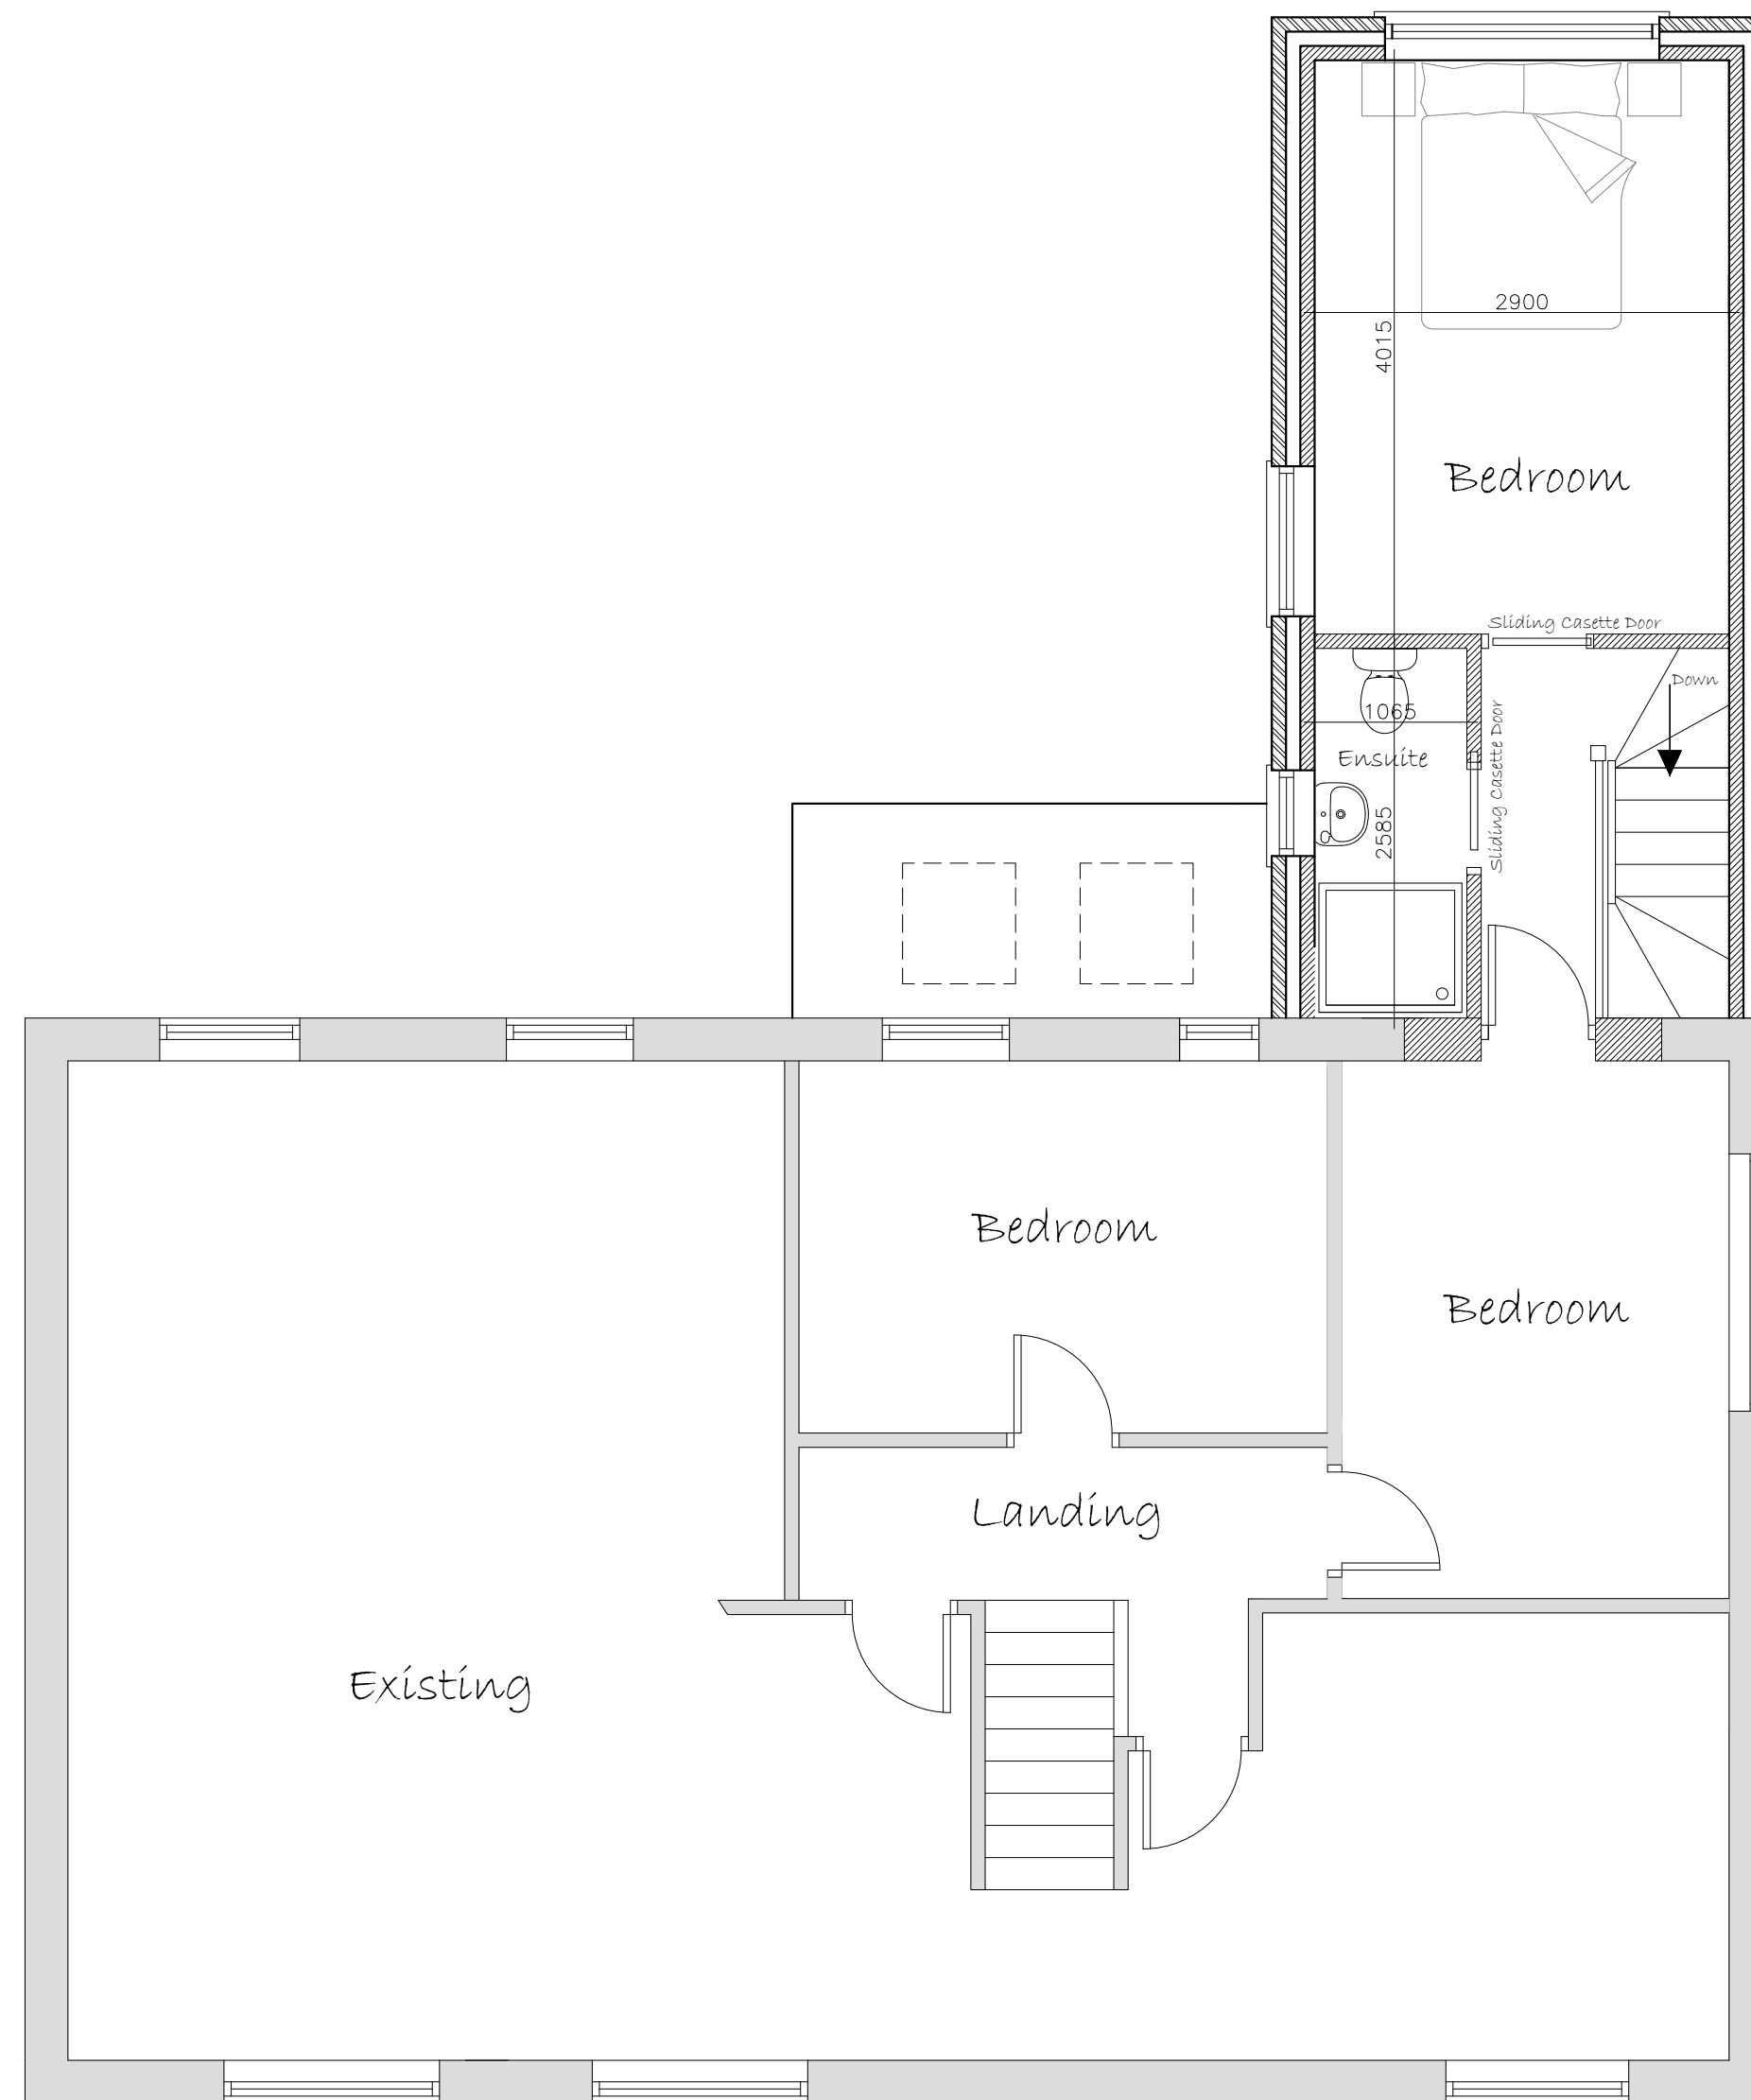 

First Floor Plan

PROPOSED SITE PLAN 1:500

 

Rev.	Date.	Remarks
------	-------	---------

DK DESIGNS
FUTURE PROJECTS TODAY

7A HEYWOOD HOUSE, HYDRA BUSINESS PARK
NETHER LANE
SHEFFIELD
S35 1ZX
TEL OFFICE:- 07591 206852
EMAIL :- DESIGNS@DK-DESIGNS.CO.UK
WEB:- WWW.DK-DESIGNS.CO.UK

Client: Mr and Mrs Goldthorpe

Project/Title:
2 Stonecrest Rise Thurgoland Sheffield S35 7BP
Proposed
Floor Plans and Elevations

Scales:	1:50 1:100 1:500 1:1250 @ A1	Date:	Nov 17
Drawing Number:	2017-138-02	Revision:	
		Drawn by:	

SUBJECT TO PLANNING APPROVAL

SUBJECT TO BUILDING REGS APPROVAL

TO BE READ IN CONJUNCTION WITH CONSTRUCTION SPECIFICATION

PROPOSED

Note:- All subject to Structural Engineers Calculations