



REAR GARDENS TO DWELLINGS TO CLAYTON DRIVE

WESTFIELD CRESCENT

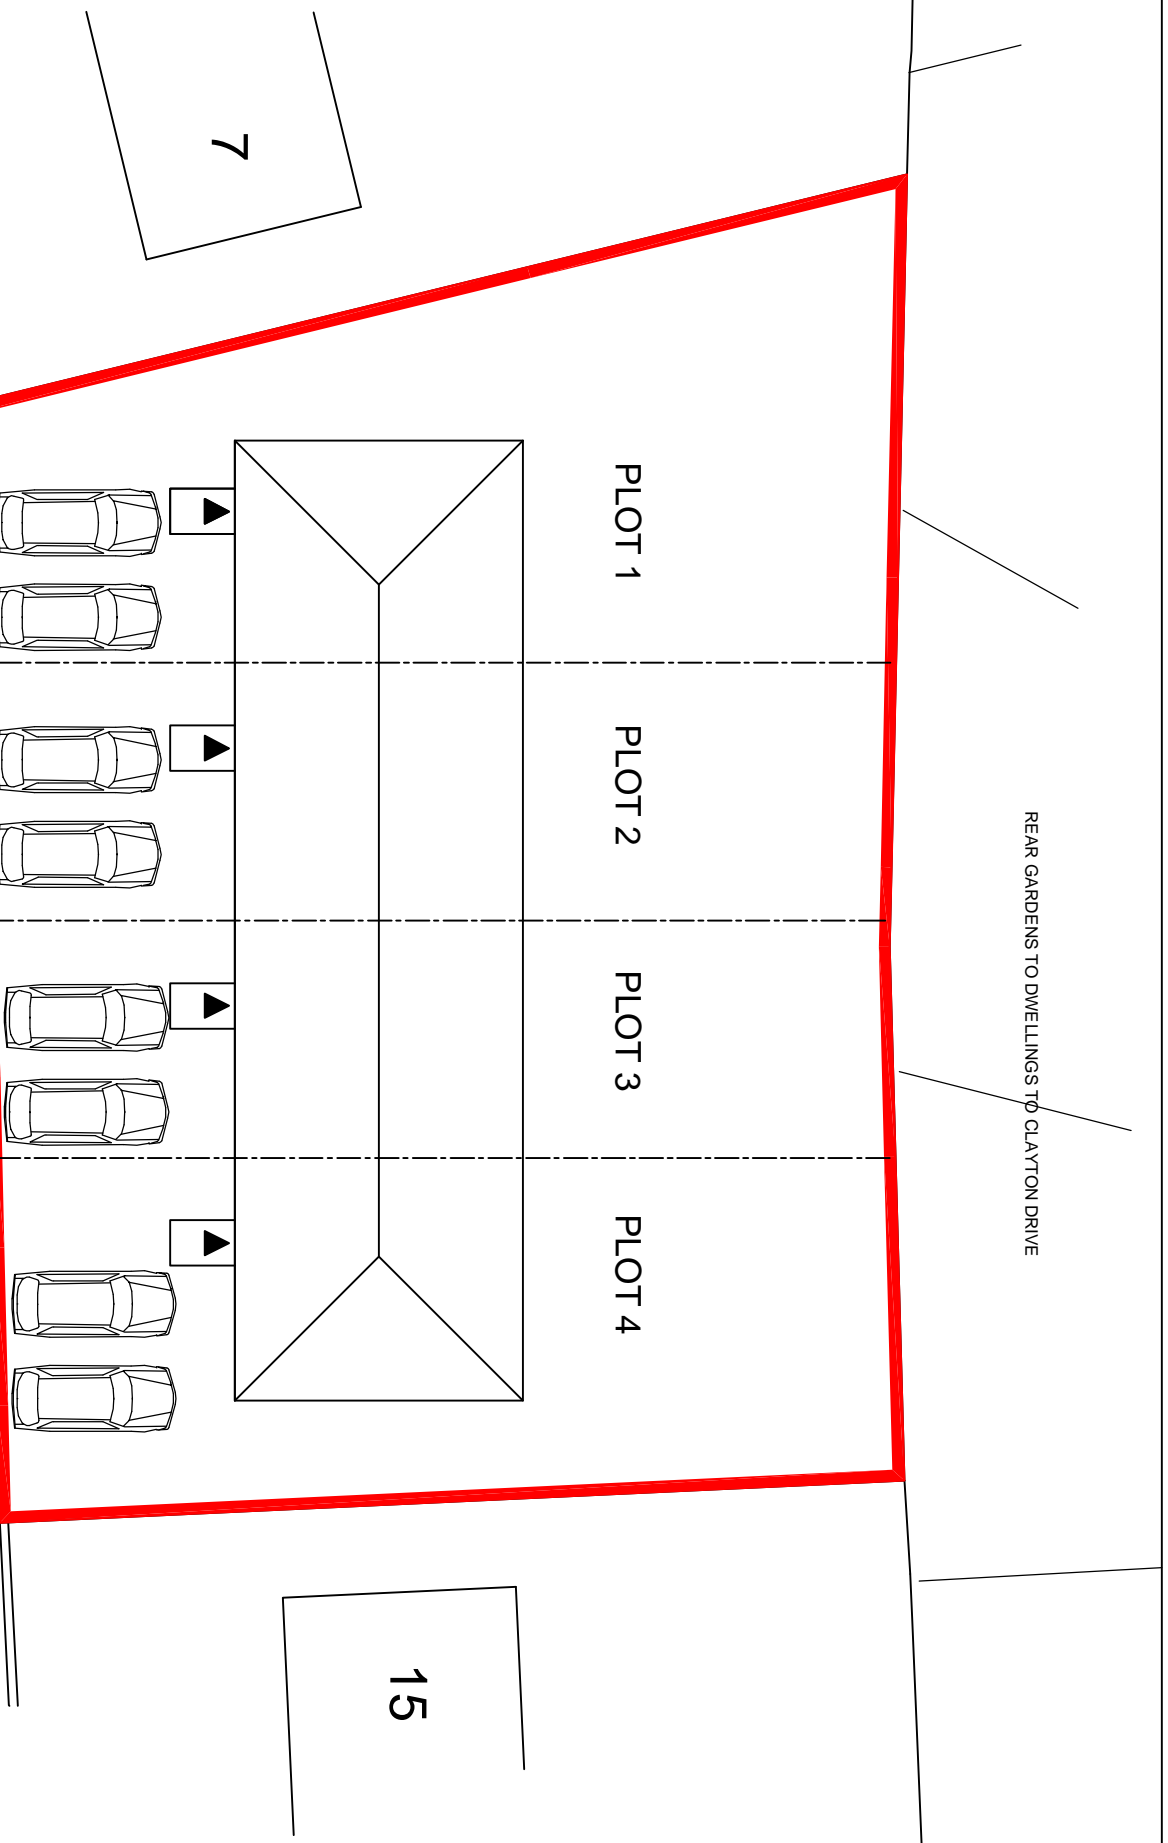

1:200 METRES 0 2 4 6 8 10

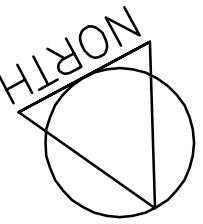

- 1. THIS DRAWING AND THE COPYRIGHTS AND PATENTS THEREIN ARE THE PROPERTY OF NYP ARCHITECTURAL SERVICES LTD REGISTERED IN ENGLAND AND WALES NO. 4631398 AND MAY BE USED OR REPRODUCED ONLY UNDER CONTRACT.
- 2. CONTRACTORS AND SUB-CONTRACTORS MUST CHECK AND AGREE ALL DIMENSIONS BEFORE PREPARING SHOP DRAWINGS OR COMMENCING WORK ON SITE.
- 3. CONTRACTORS ARE RESPONSIBLE FOR INFORMING THE DESIGNER OF ANY DISCREPANCY DISCOVERED ON THIS DRAWING OR BETWEEN THIS DRAWING AND ANY OTHER RELATED DOCUMENT ISSUED UNDER THE STANDARD FORM OF CONTRACT IN RESPECT OF THE WORK.
- 4. WRITTEN DIMENSIONS ONLY ARE TO BE USED FROM THIS DRAWING. IF IN ANY DOUBT ASK FOR CLARIFICATION.

# NYP ARCHITECTURAL SERVICES

The Grove, High Street, Dakerth, Barnsley, S75 3JQ. Tel: 01228 200989. E-mail: scott@nyp.co.uk / stephen@nyp.co.uk

Client:

Project:  
**RESIDENTIAL DEVELOPMENT  
LAND ADJACENT 7 WESTFIELD CRESCENT  
THURNSCOE ROTHERHAM S63 0PU**

Drawing Title:

**SITE PLAN AS PROPOSED**

Date:	APRIL 2016	Scale:	1:200 @ A3
Ref:	02-34	Dwg. No.:	102
Rev.:			

