




VISUAL SCALE 1:100 @ A3

Do not scale from this drawing  
 The contractor is to check all dimensions on site and report any discrepancies to the architect  
 All rights described in chapter IV of the copyright, designs and patents act 1988 have been generally asserted


Notes



Existing Front Elevation

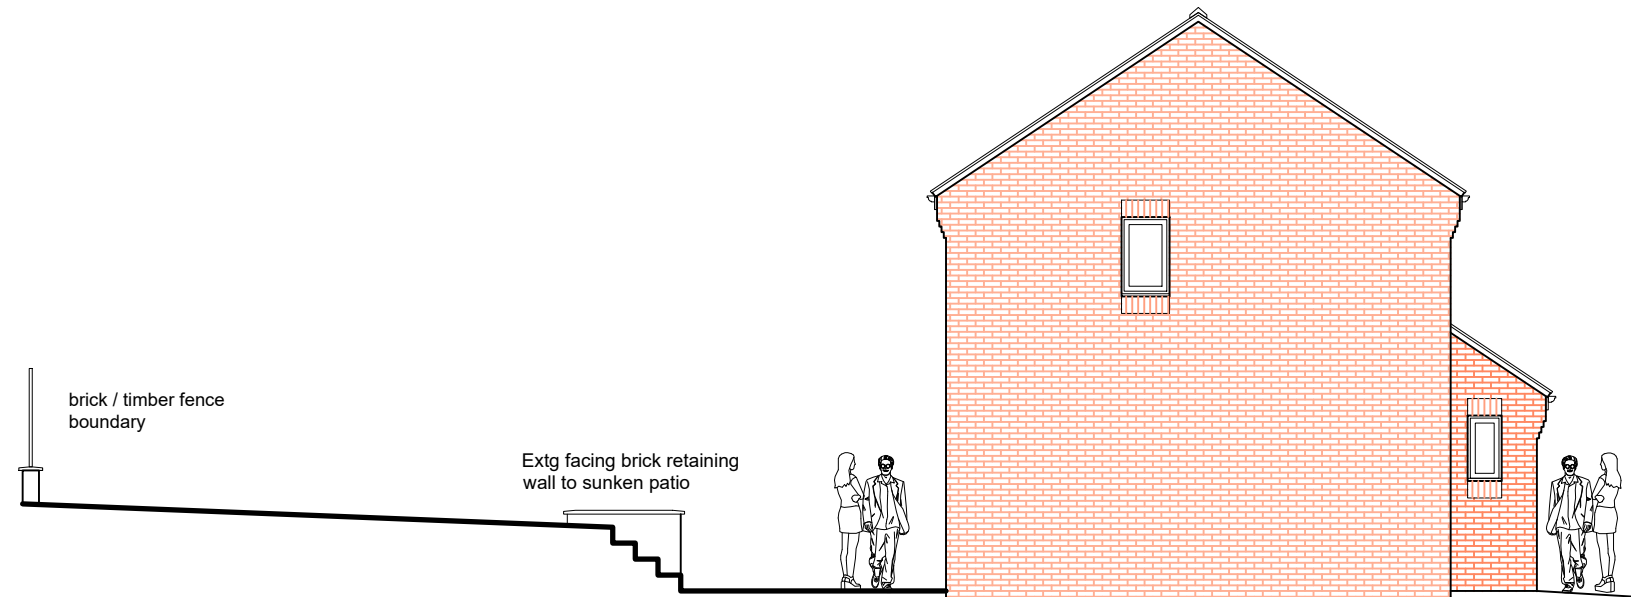

Existing Side Elevation

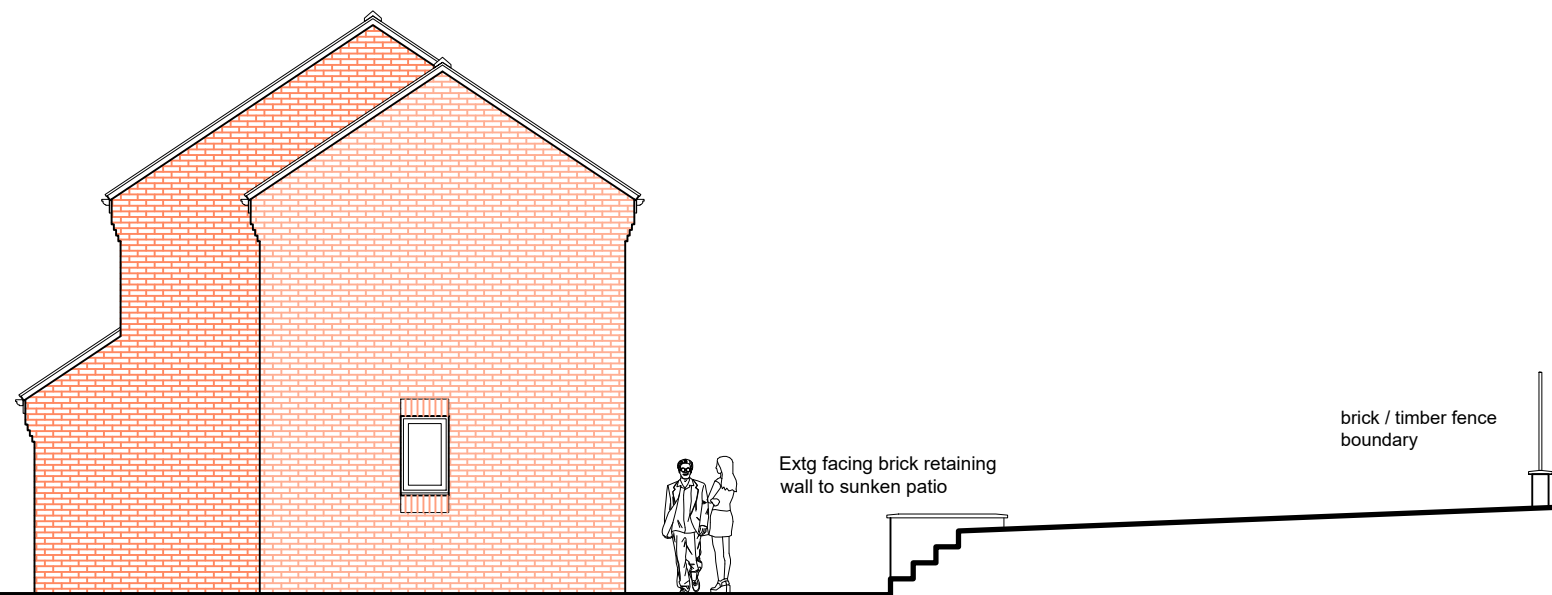

Existing Side Elevation



Existing Rear Elevation

P1-	Planning Issue	23/12/25	By	Ck
-	Initial Issue	19/12/25	By	Ck
Rev	Description	Date	By	Chk

Telephone 0780 156 4190

**J.S.S INSTALLATIONS LTD**  
 CONSERVATION & FENESTRATION SPECIALISTS

Project  
**6 Old House Close Hemingfield**  
**For Mr & Mrs Clarke**

Drawing  
**Existing Elevations**

Scale 1:100	Drawn JSS	Date 25/01/25
Drawing Purpose FOR COMMENT		Status S3
Ref. 012910 - SK-00-A-3000	Rev. P1	