

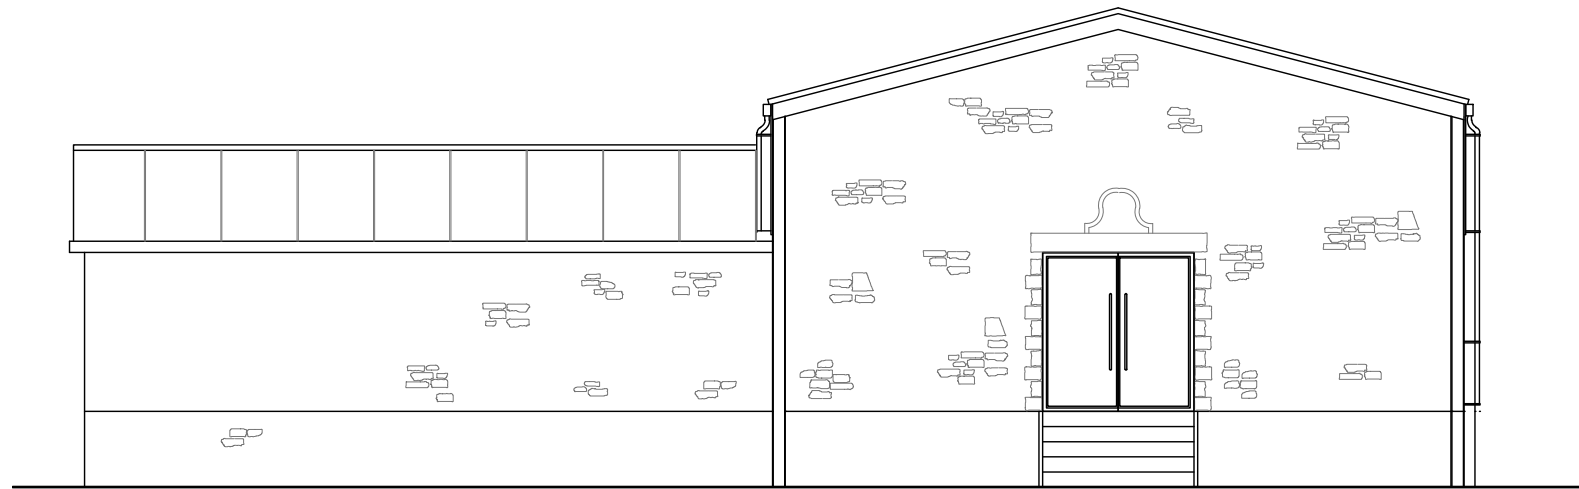


Proposed North Elevation

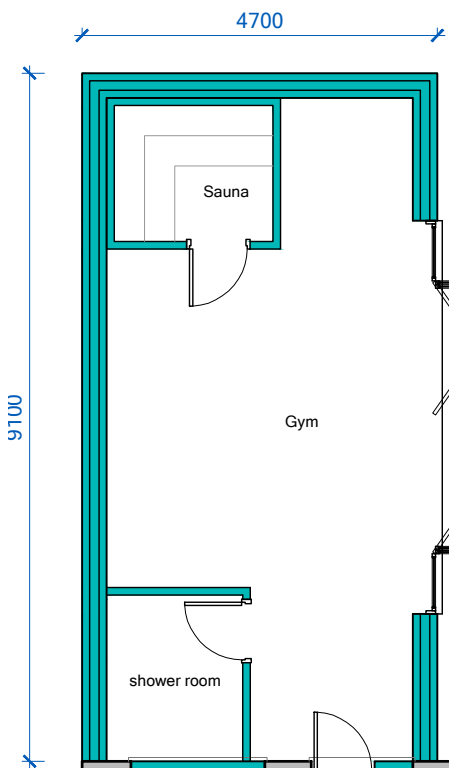



Proposed West Elevation

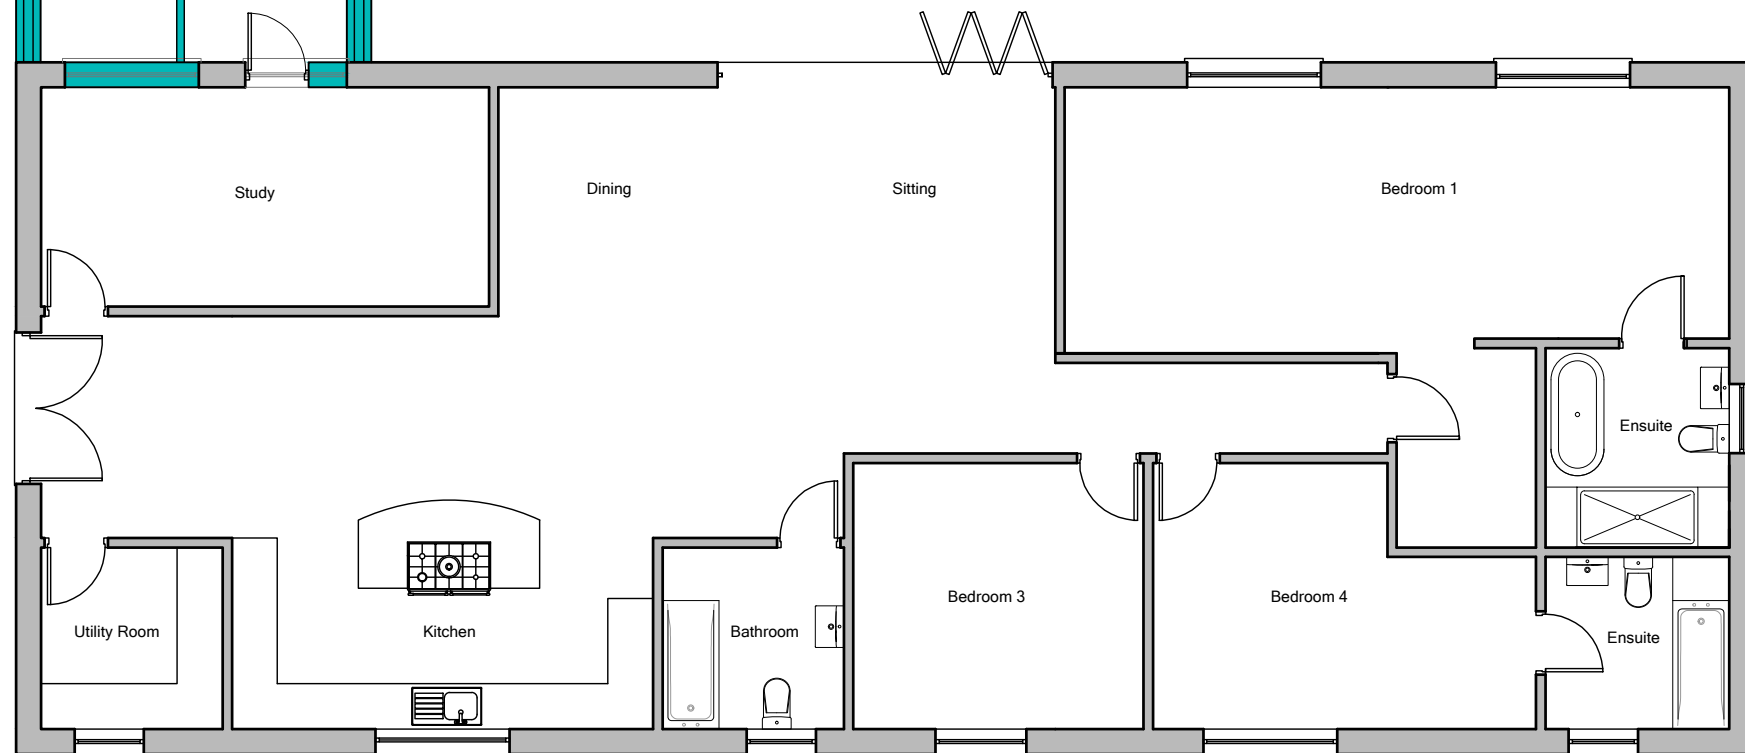

Proposed Ground Floor Plan

Scale bar (1:100)

 

 Prism Agriculture Ltd		Anchor Farm, Elmhist Lane, Dodworth, Barnsley, S71 4LD			
NO/REVISION		DATE		Mr L Haywood	
				Proposed Extension	
				Proposed Plan and Elevations	
DRAWN	CHECK	SCALE	DATE	DRAWING NO.	REVISION
		1:100	Jan 2021	254-20	