

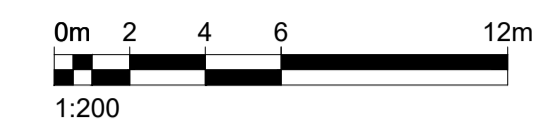


DO NOT SCALE FROM THIS DRAWING. ALL DIMENSIONS TO BE CHECKED ON SITE BY CONTRACTOR. REPORT ANY DISCREPANCIES TO DRAWING AUTHOR AND PROPERTY SERVICES TEAM. DRAWING OR CONTENTS SHOULD NOT BE DUPLICATED WITHOUT PRIOR CONSENT.

DRAWING TO BE READ IN CONJUNCTION WITH ALL OTHER PROJECT DOCUMENTS INCLUDING BUT NOT LIMITED TO DRAWINGS, SPECIFICATIONS, SCHEDULES

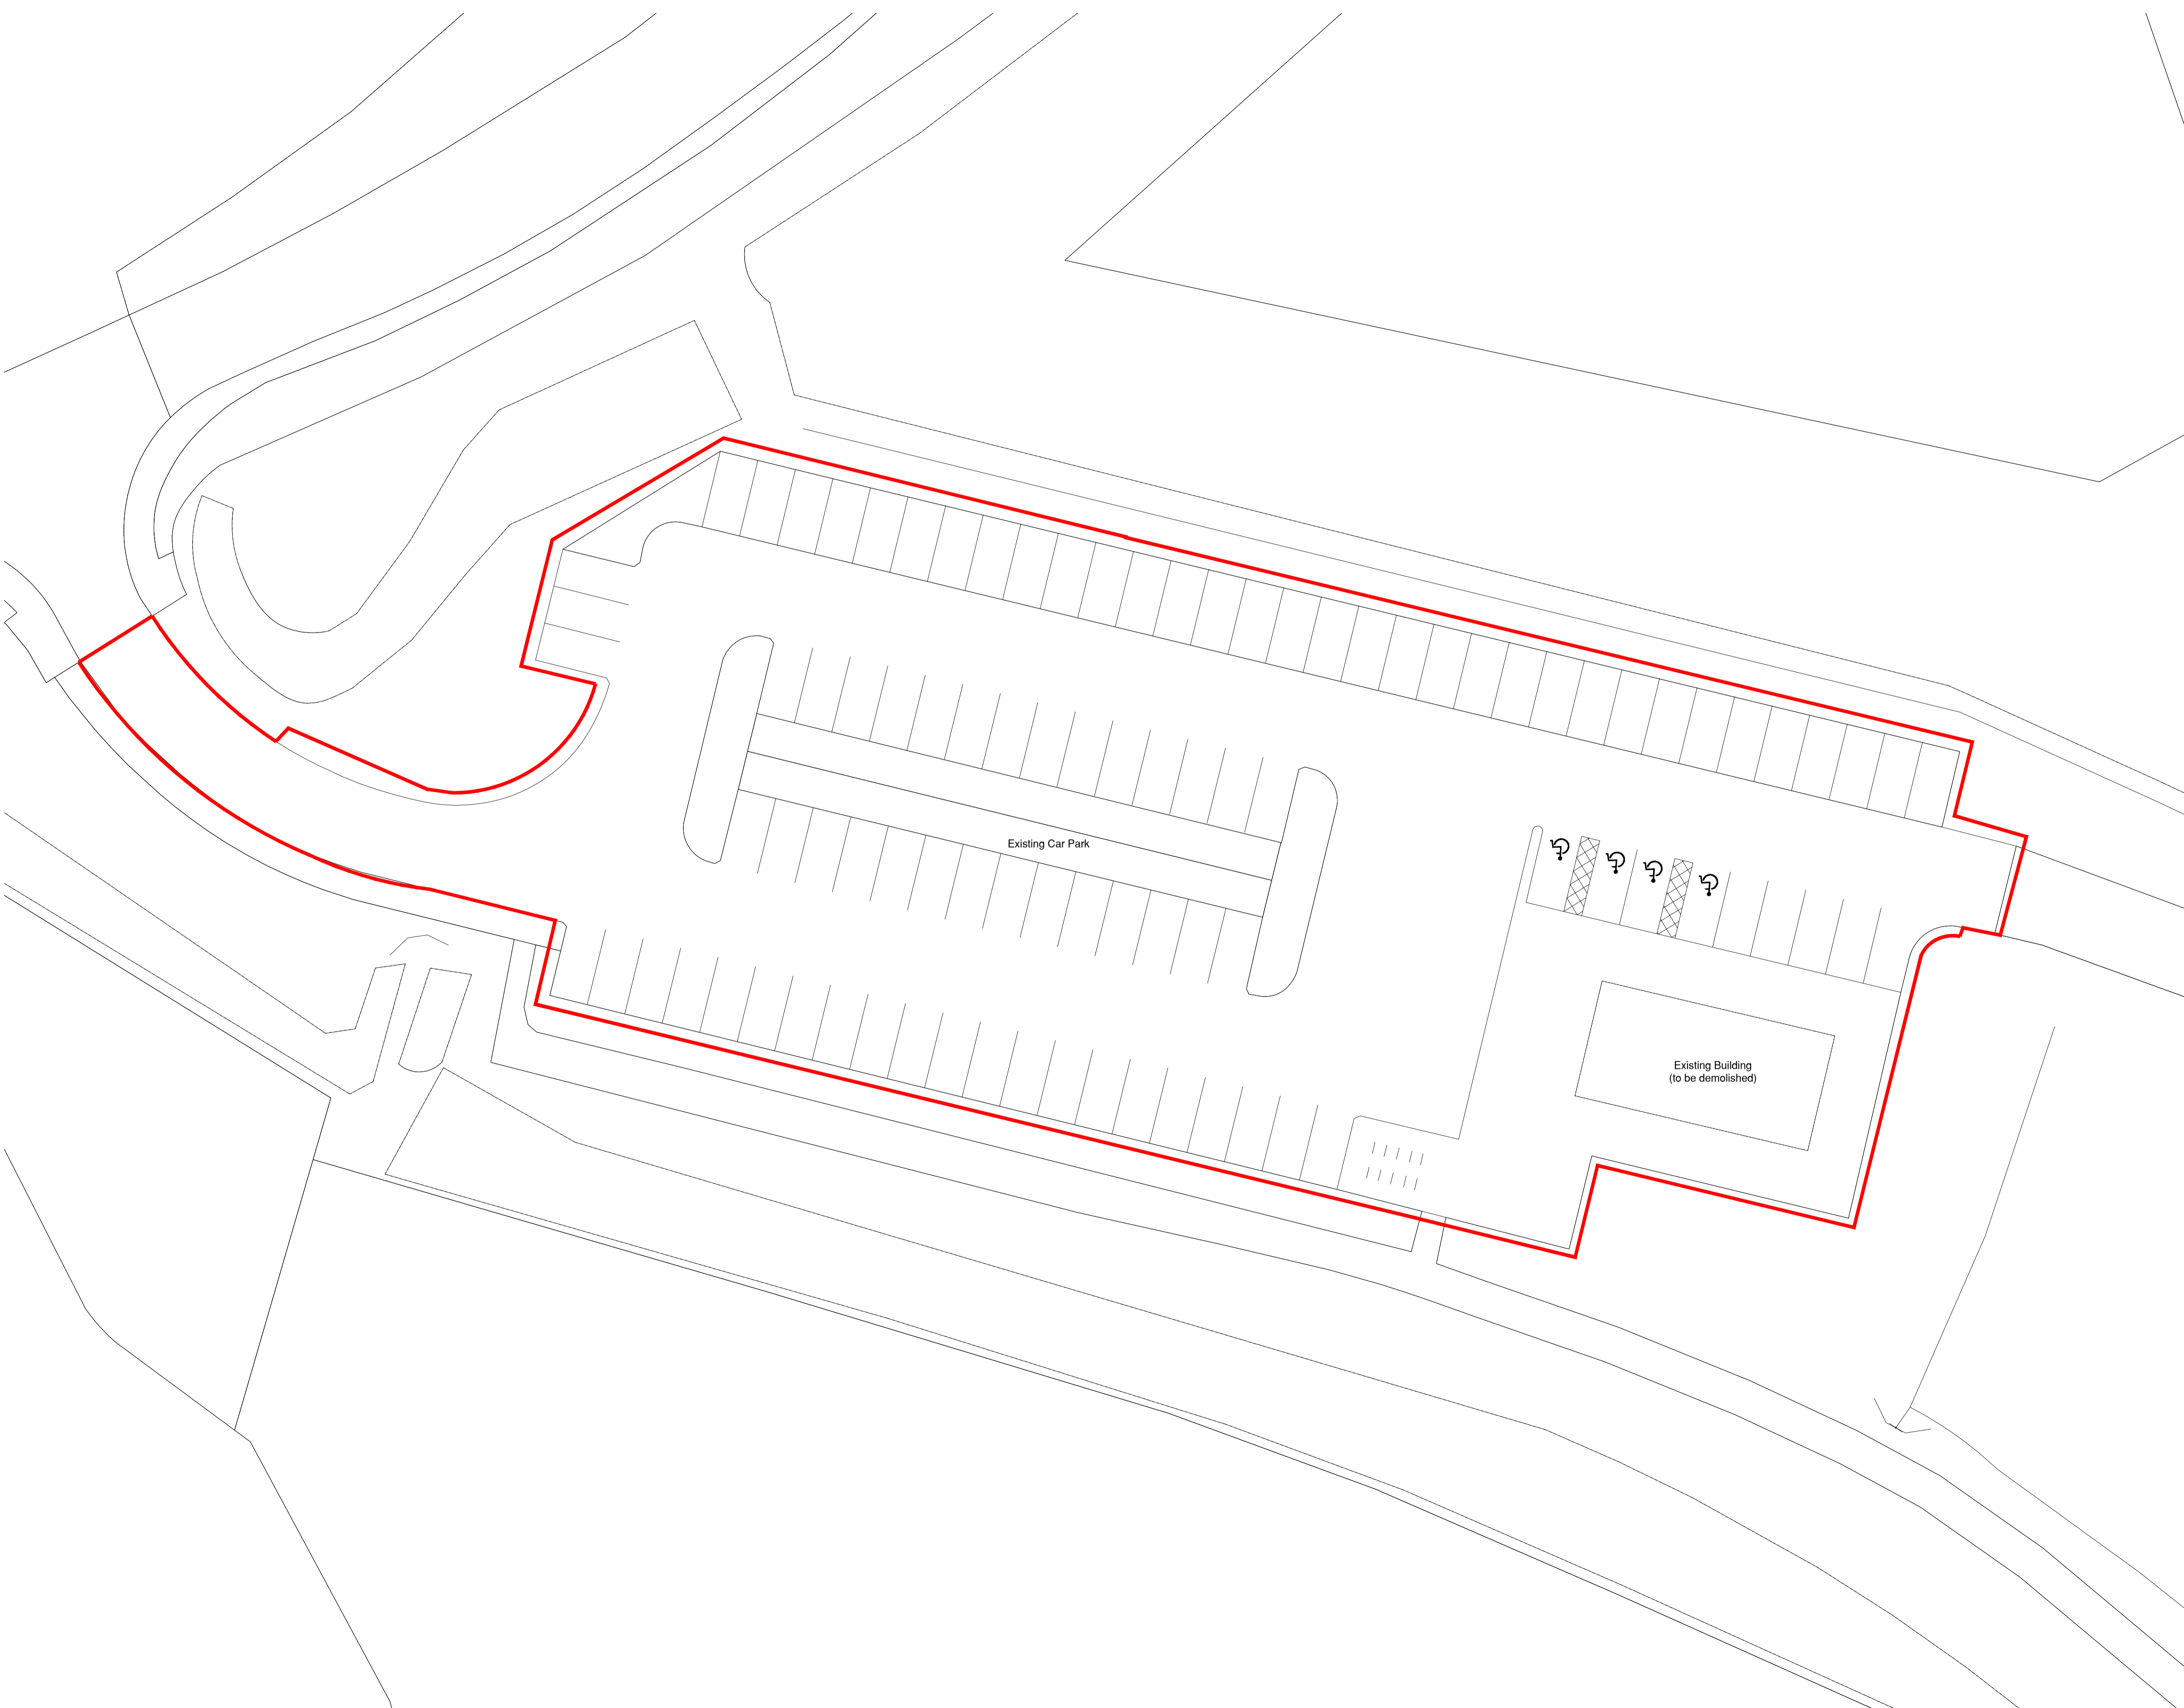

NOTES  
© Crown Copyright & Database Rights (2021), 100022264.

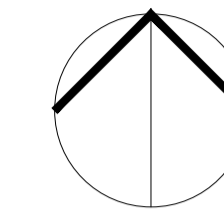

P1	First Issue.	17/03/26	BST
Rev	Notes	Date	Issued By



SERVICE  
Economic Regeneration

PROJECT  
Rabbit Ings Pavilion

TITLE  
Existing Site Plan

PROJECT REF CAP-24/25-003	DRAWING REFERENCE P02	REV P1
SCALE 1:200	DISCIPLINE ARCHITECTURE	SHEET SIZE A1
PURPOSE OF ISSUE PLANNING APPROVAL	Drawn BST	Checked