


3. Thornely Avenue, Dodworth, Barnsley, S75 3LD

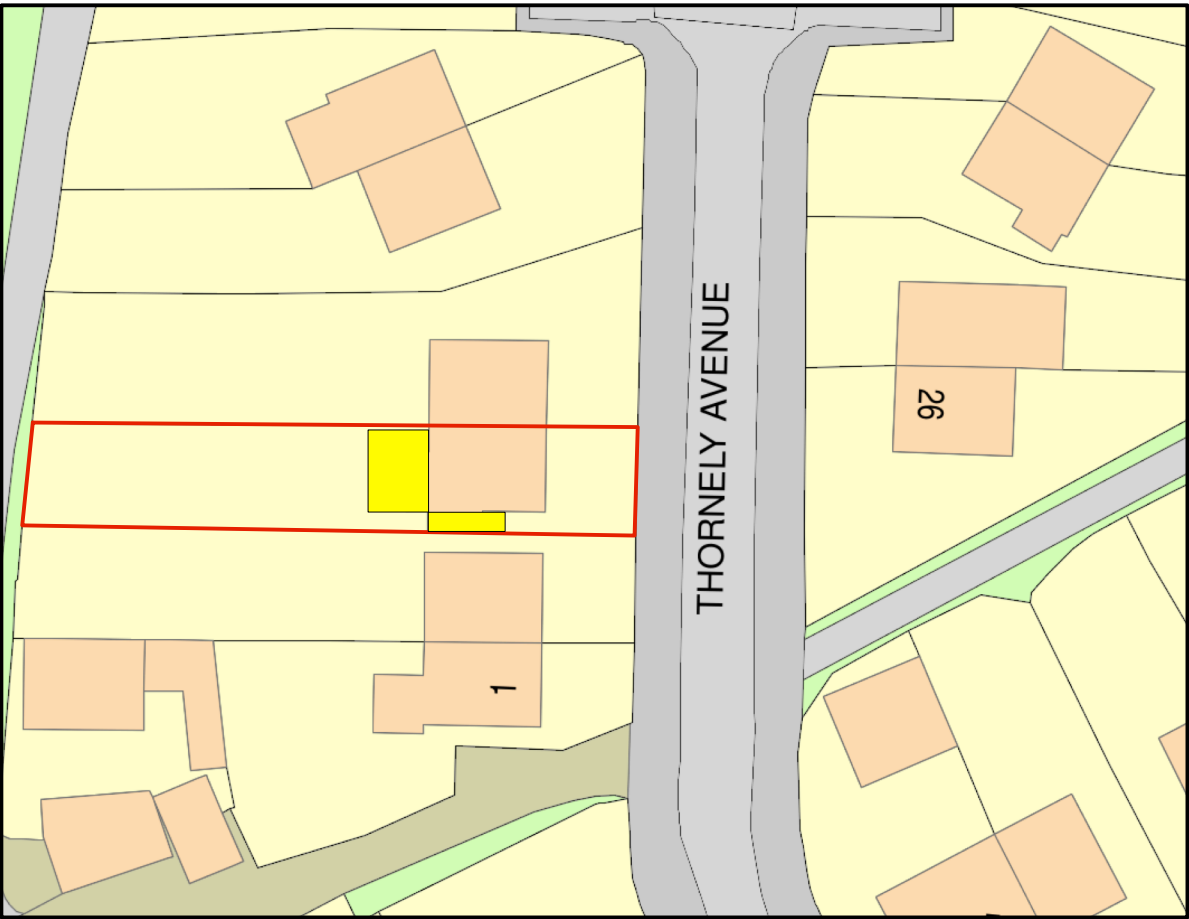

2 Site Plan
Scale: 1:500

Location Plan shows area bounded by: 431637.35, 405617.91 431778.77, 405759.33 (at a scale of 1:1250), OSGridRef: SE3170 568. The representation of a road, track or path is no evidence of a right of way. The representation of features as lines is no evidence of a property boundary.

Produced on 23rd May 2023 from the Ordnance Survey National Geographic Database and incorporating surveyed revision available at this date. Reproduction in whole or part is prohibited without the prior permission of Ordnance Survey. © Crown copyright 2023. Supplied by www.buyaplan.co.uk a licensed Ordnance Survey partner (100053143). Unique plan reference: #00822267-9517B8.

Ordnance Survey and the OS Symbol are registered trademarks of Ordnance Survey, the national mapping agency of Great Britain. Buy A Plan® logo, pdf design and the www.buyaplan.co.uk website are Copyright © Passinc Ltd 2023.


1 Location Plan
Scale: 1:1250

DRAWING NOTES

1. This drawing originates from CAD file: **150_000**
2. All dimensions are in millimeters unless otherwise stated.
3. All dimensions shall be verified on site before proceeding with work.
4. This drawing to be read in conjunction with all relevant structural, mechanical and electrical information.
5. This drawing to be read in conjunction with all SMK Architectur's drawings, schedules and specifications.
6. If this drawing exceeds the quantities taken in any way, the designers are to be informed before the work is initiated.

LEGEND

 Site Boundary

  Proposed Extensions

PRACTICE NOTES

Drawings based on Ordnance Survey and / or existing record drawings - design and drawing content subject to Site Survey, Structural Investigations, Planning and Statutory Requirements and Approvals.

Authorised reproduction from Ordnance Survey Map with permission of the Controller of Her Majesty's Stationery Office. Crown Copyright reserved.

SMK Architecture Copyright

SMK Architecture's role on this project is that of designer as defined in Regulation 13 of the Construction (Design and Management Registration 1994 CDM). The design has been prepared with regard for the need under CDM specifically consider risks to health and safety. The CDM affects the contractor's normal health and safety obligations when undertaking constructional operations. You are reminded of your duties under CDM and particularly to consider matters detailed in the Health and Safety Plan. Professional advice should be sought if you are in any way unclear as to your obligations under CDM.

STRUCTURAL ENGINEER

PLANNING CONSULTANT

CLIENT

Mr and Mrs Birch

 SIMONMICHAEL
KERSHAW
ARCHITECTURE

DESIGNED

SMK

CHECKED

SMK

ORIGINAL SIZE

A3

PROJECT

3 Thornely Avenue, Dodworth

APPROVED

SMK

DATE

18/10/2022

TITLE

Location and Site Plan

STATUS

Preliminary Issue - Not for Construction

SCALE

1:50 @ A3

DWG No.

150_000

REV

-