




Proposed South West Elevation

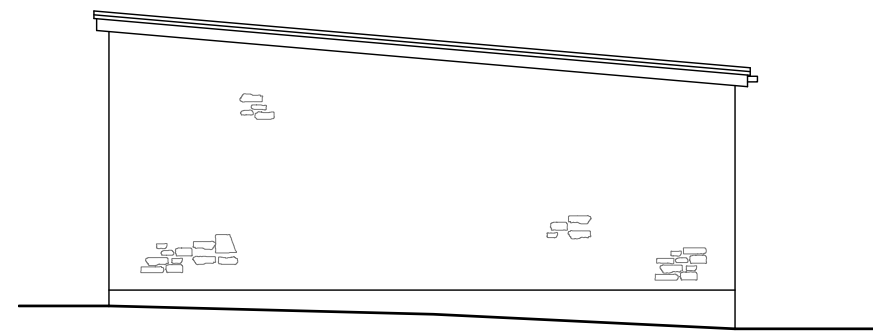


Proposed East Elevation

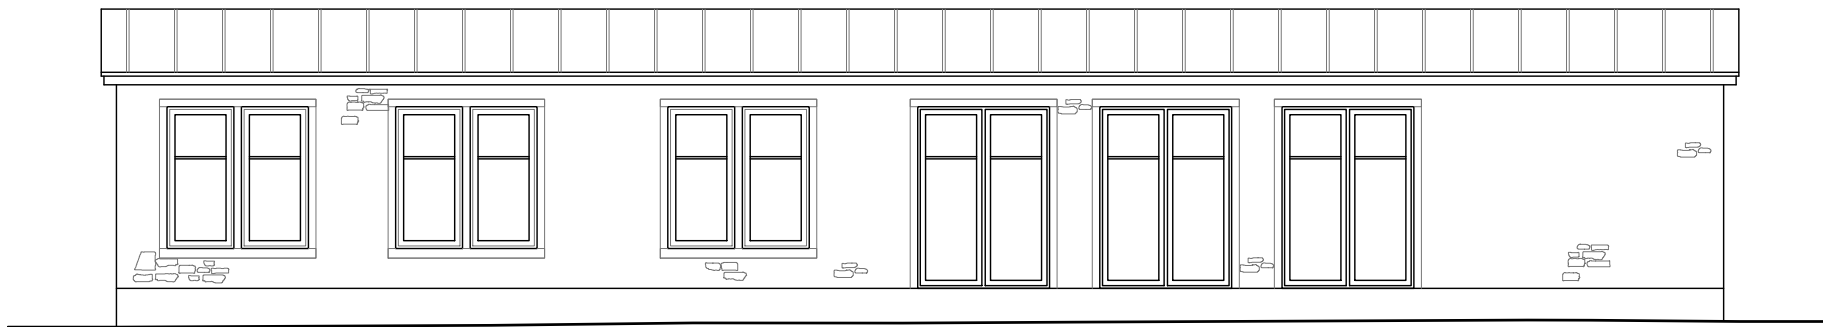


Proposed North East Elevation

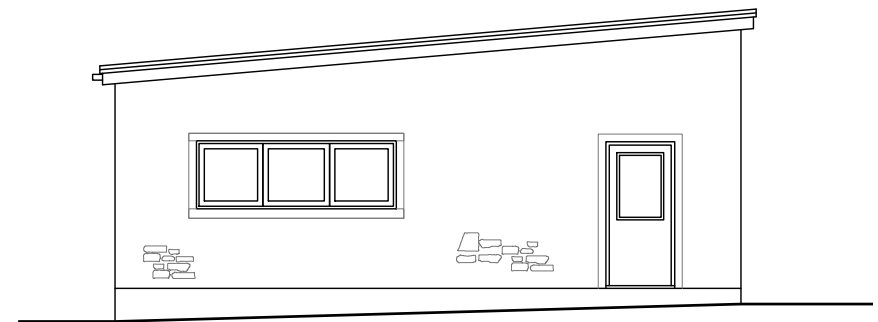


Existing North West Elevation

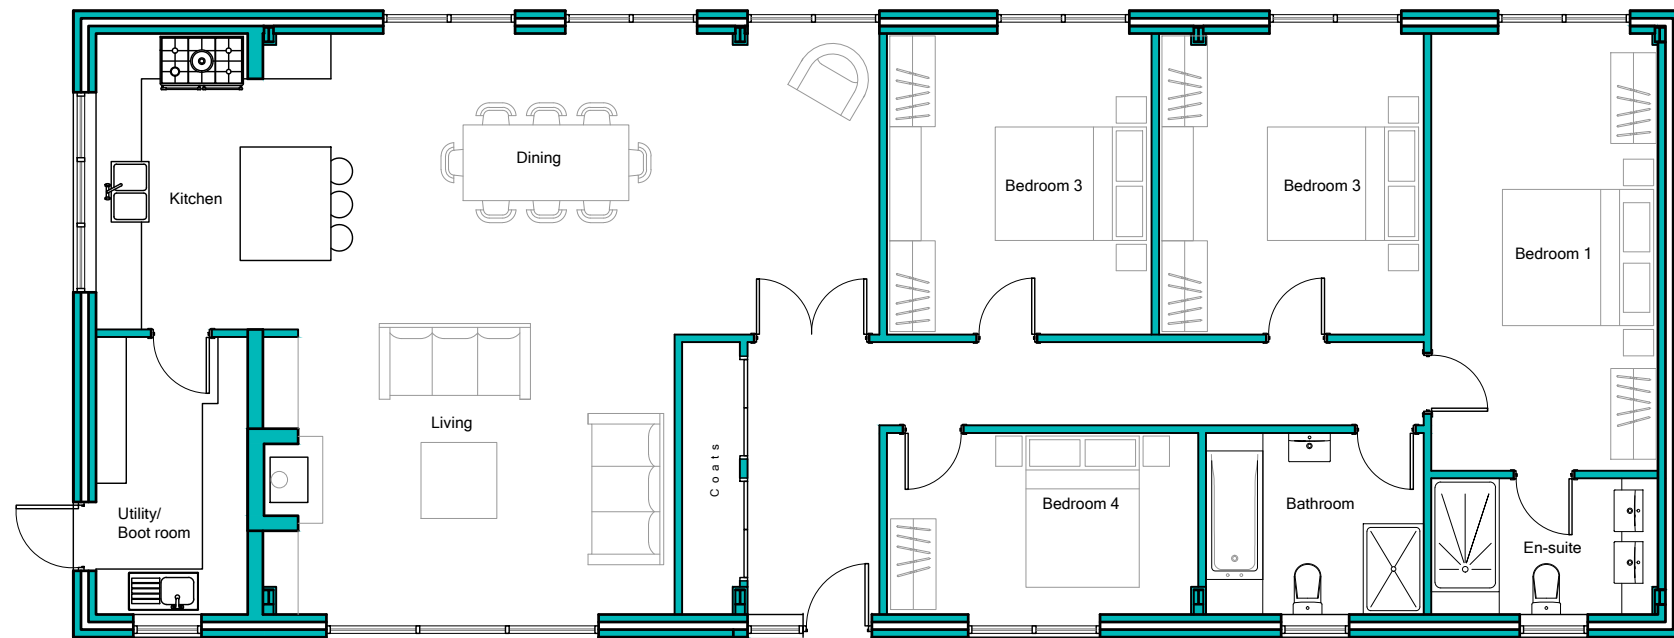

Proposed Floor Plan

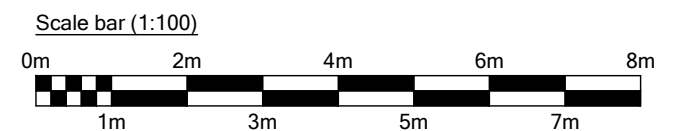

 Prism Agriculture Ltd		Anchor Farm, Elmhirst Lane, Dodworth, Barnsley, S71 4LD			
NO/REVISION		DATE		Mr L Haywood	
				Proposed Barn Conversion	
				Proposed Plan	
DRAWN	CHECK	SCALE	DATE	DRAWING NO.	REVISION
		1:100	Jan 2020	270-10	