

- 1 RED FACING BRICKWORK TO MATCH EXISTING IN TEXTURE AND COLOUR
- 2 ROOF SLATE/IMITATION TO MATCH EXISTING IN APPEARANCE
- 3 DARK GREY CONCRETE TILED ROOF TO NEW GROUND FLOOR EXTENSIONS




PROPOSED FRONT ELEVATION

SCALE 1:50




PROPOSED REAR ELEVATION

SCALE 1:50

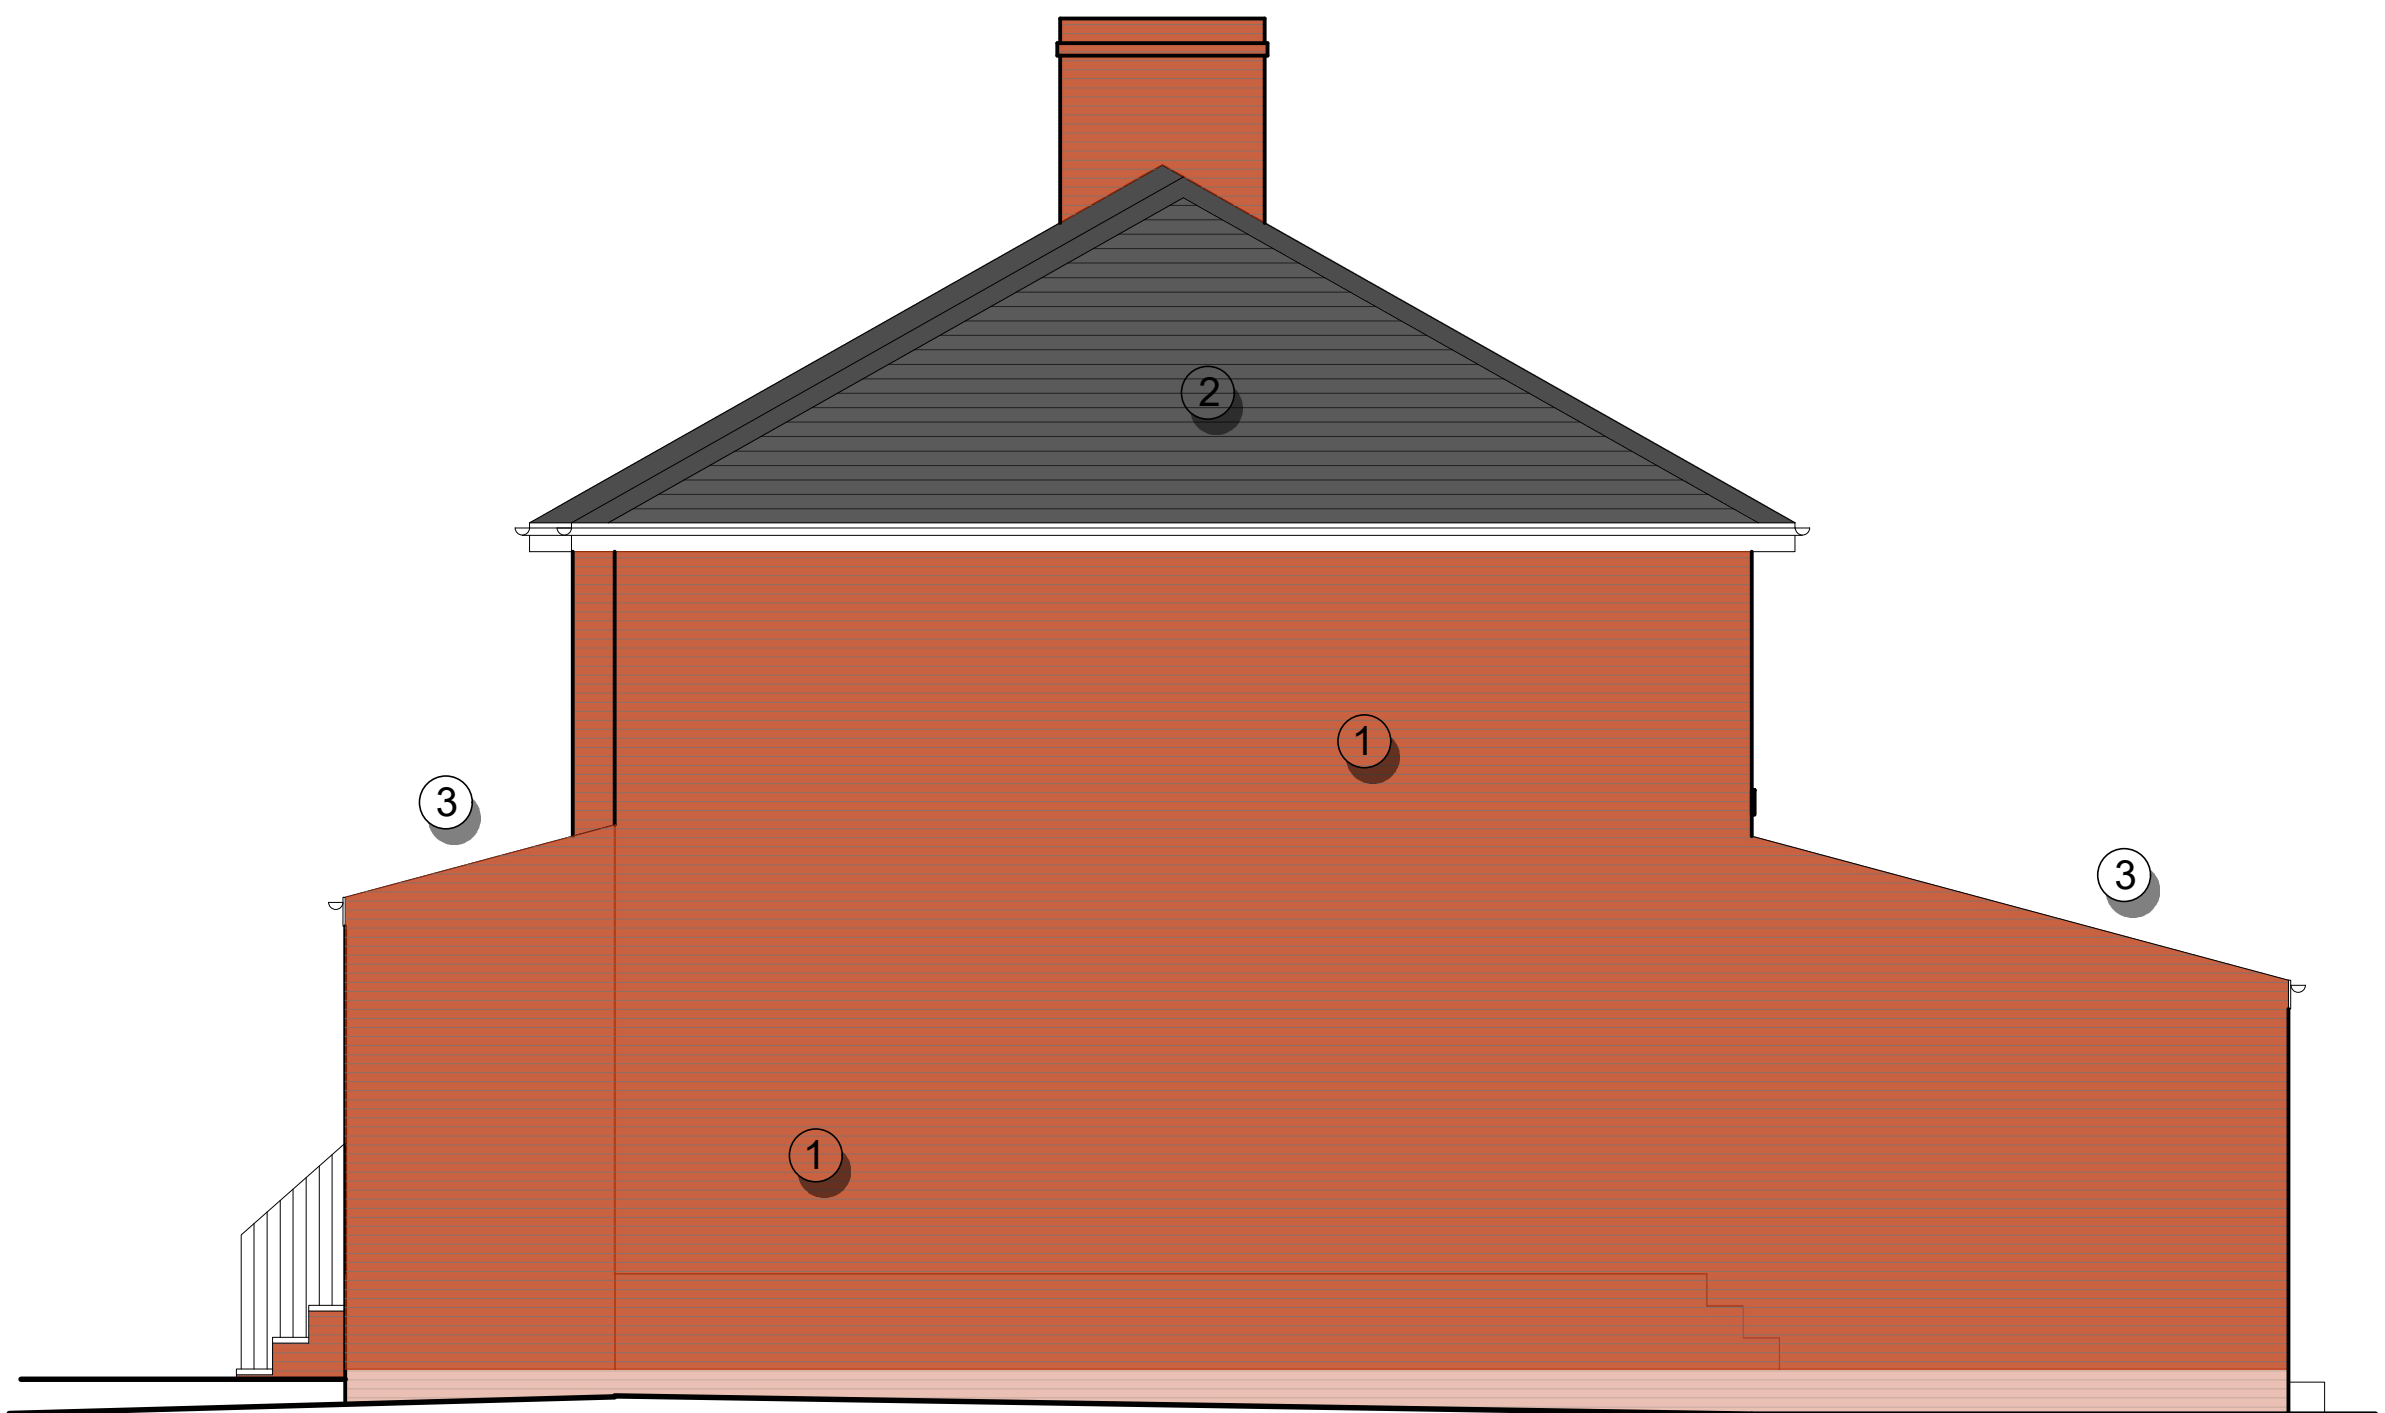

PROPOSED SIDE ELEVATION

SCALE 1:50

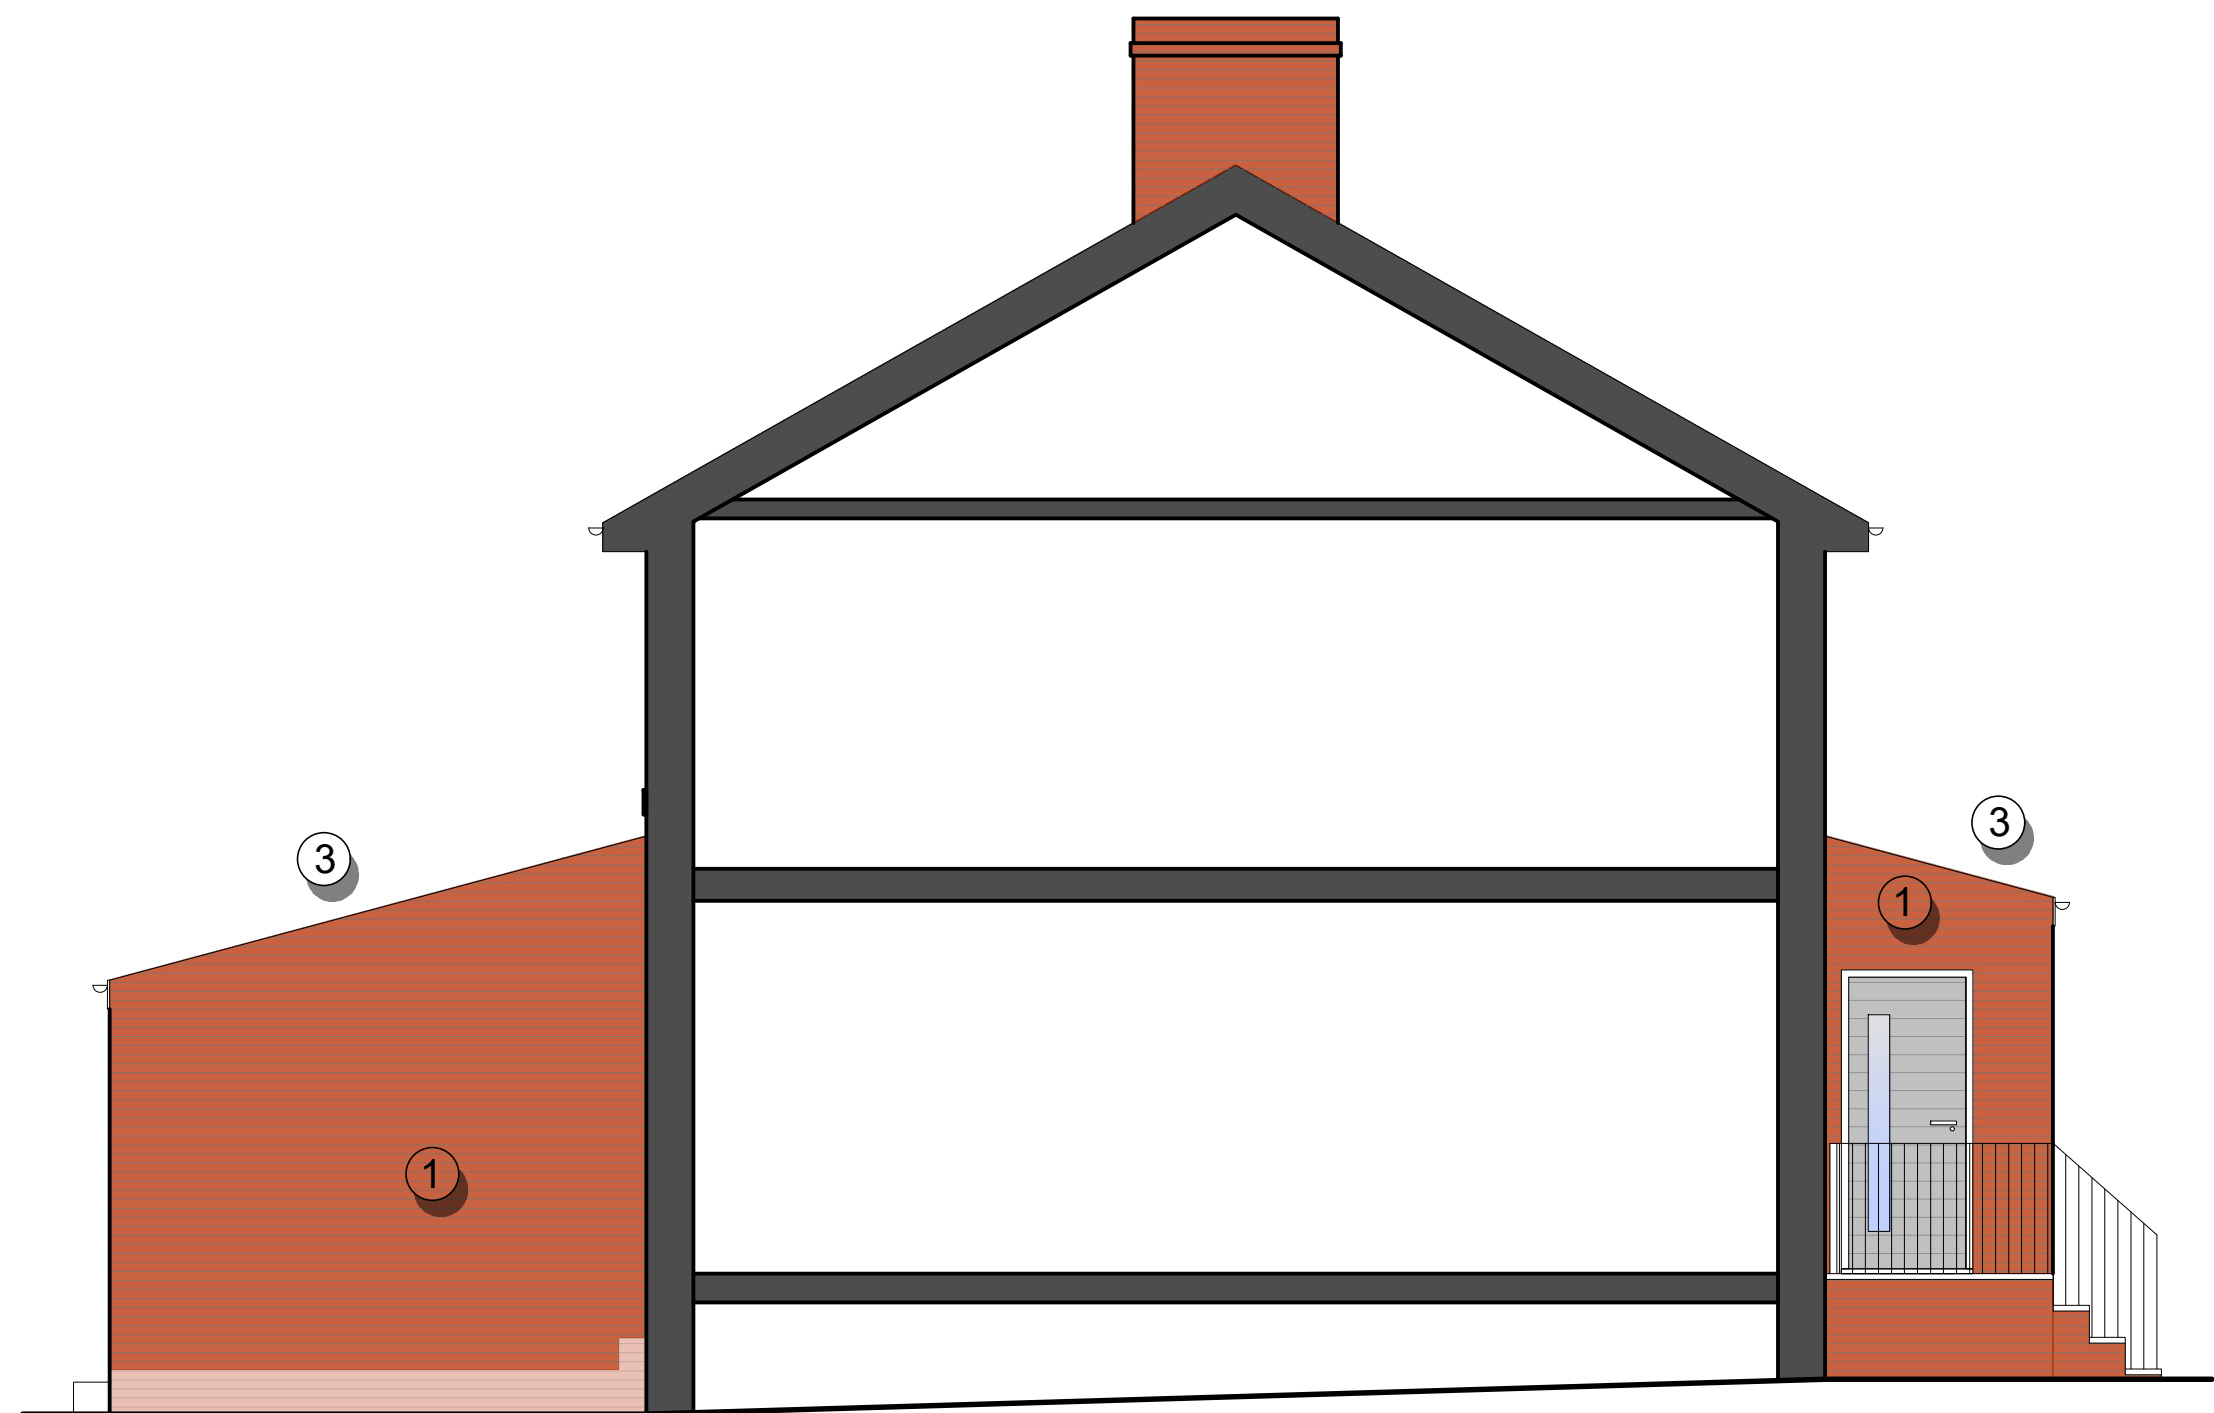

PROPOSED SIDE ELEVATION

SCALE 1:50

Rev.	Amendment	Date
-	-	-
DRAWING STATUS		
PRELIMINARY		☐
FOR APPROVAL		☐
FOR CONSTRUCTION		☐
AS BUILT		☐
TENDER		☐
JUST ARCHITECTURE		
Design & Development to the limits you set. Tel: 07879 298051		
PROJECT	26 QUEST AVENUE HEMMINGFIELD BARNESLEY S73 0QB	
DRAWING TITLE	PROPOSED ELEVATIONS	
DRAWING No.	623/PL/02	REVISION
SCALE A1 1:50	SCALE A3 1:100	DATE 16-12-2020
PLANNING		