

Notes:

PLANNING DRAWINGS - THIS DRAWING SHOULD NOT BE USED FOR ANY OTHER PURPOSES THAN THAT SPECIFIED HERE

COPYRIGHT - THIS DRAWING MAY NOT BE REPRODUCED OR MODIFIED IN WHOLE OR PART BY ANY PERSON OR ORGANISATION WITHOUT THE ARCHITECTS CONSENT. ISSUING COPIES TO THIRD PARTIES MAY NOT BE DONE WITHOUT THE ARCHITECTS CONSENT

Revision: --

Revision List:

0 5m

MATERIALS - PROPOSED
Walls - Coloured render and Cedar boards
Roof - Natural slate to match
Windows - Grey aluminium
Gutters/ Pipes - Black PVC


Project/ Client: Bungalow / Rodgers

Drawing Title: Elevations - Proposed

Drawing Number: 2108/TP/006

Scale at A3: 1:100


Date: Jan 21

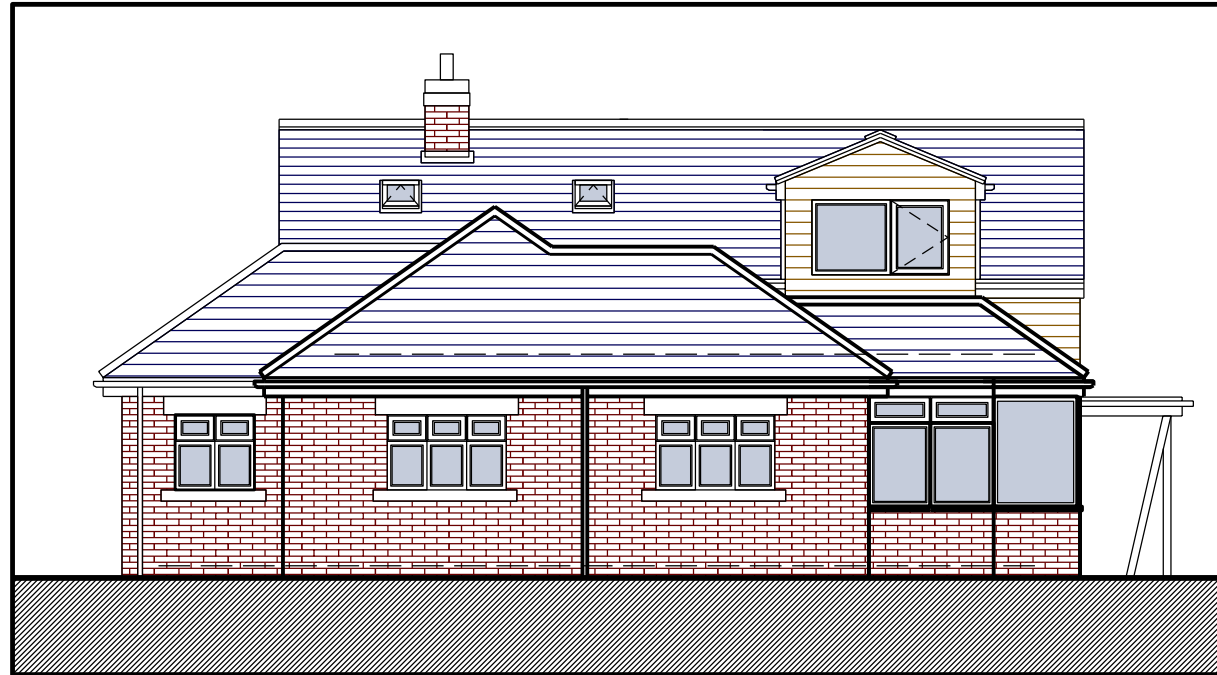


North Elevation



East Elevation

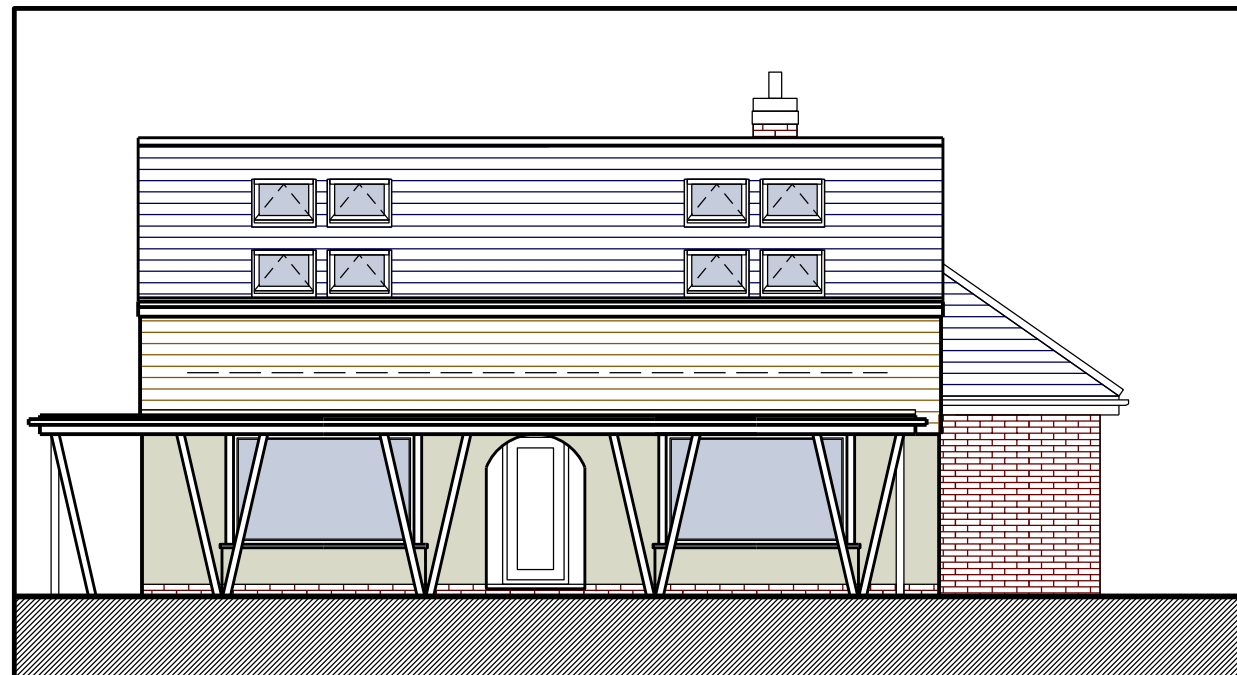

South Elevation

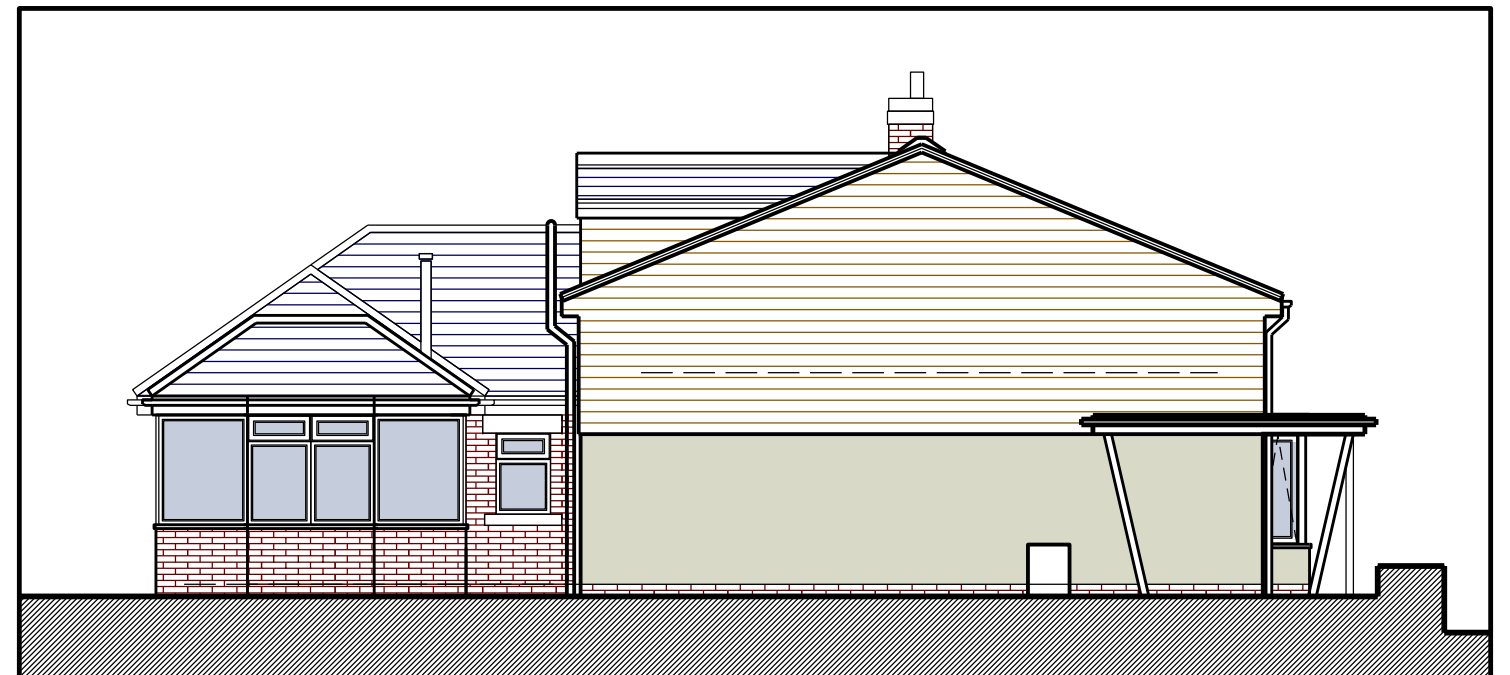

West Elevation