



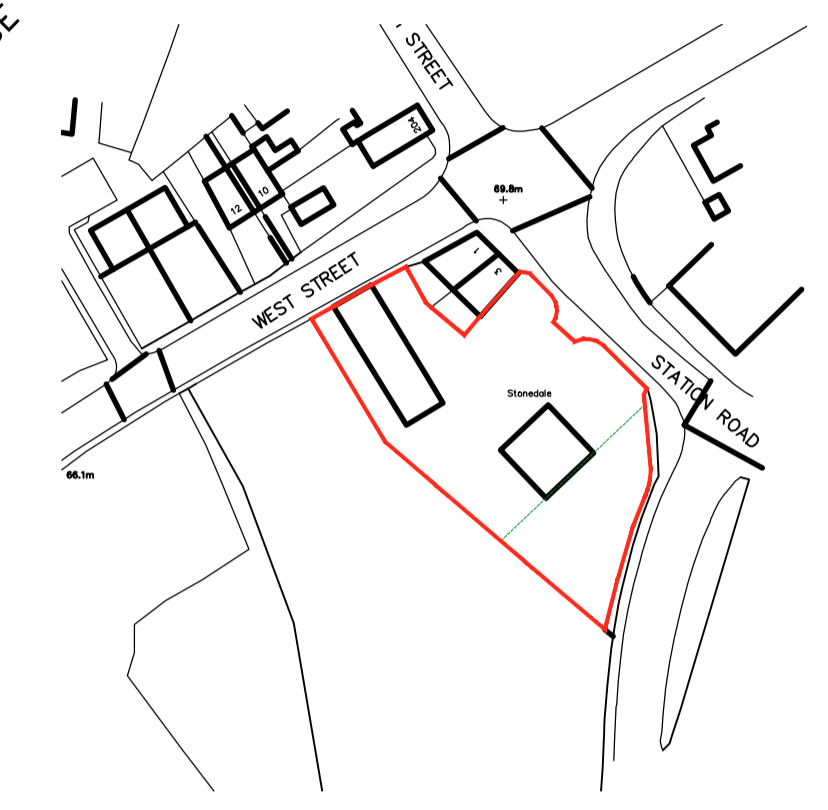

**SITE PLAN**  
SCALE 1:250

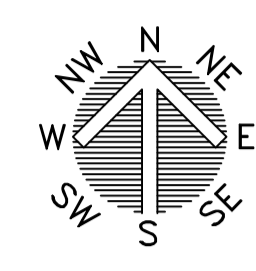

**LOCATION PLAN**  
SCALE 1:1250

			OFFICE ONE, 34 VICTORIA ROAD, BARNSELEY, S70 2BU			Phone: 01226 208482 Email: info@whiteagus.co.uk Web: www.whiteagus.co.uk			
Project: RESIDENTIAL DEVELOPMENT 1A WEST STREET BARNSELEY S70 5PG				Client: MR TONY MELLOR					
Drawing Title: PLANS				Date: SEPT 2025		Scale: 1:50 & 1:100 @ A1			
				Ref: 23-029		Dwg. No. 02		Rev. B	
Date	Suffix	Description	Date	Suffix	Description	Date	Suffix	Description	
16/01/2025	A	REVISED FOR PLANNING							
26/03/2026	B	REVISED FOR PLANNING							