



NOTES
 DO NOT SCALE FROM THIS DRAWING.
 It is the Contractor's responsibility to check all governing dimensions and verify all dimensions on site before commencing any work or making any shop drawings.
 The Building Safety Act is Applicable to this project. Any changes to the design to be assessed by the principal designer and agreed with the principal contractor before being carried out.
 Work and materials are to be in accordance with the Building Regulations and to comply with the relevant British Standards.
 This drawing is copyright of Mark Brotherton Ltd and should not be reproduced in whole or part without their written permission.

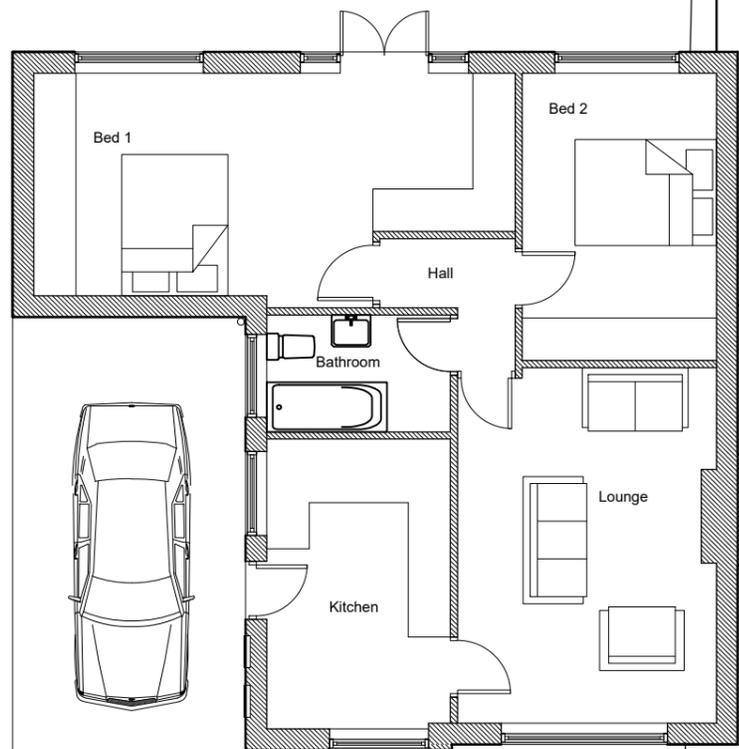


Existing Floor Layout

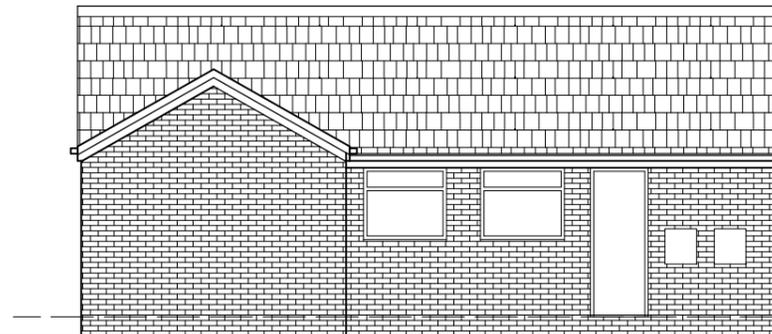

Existing West Elevation



Existing Street Elevation

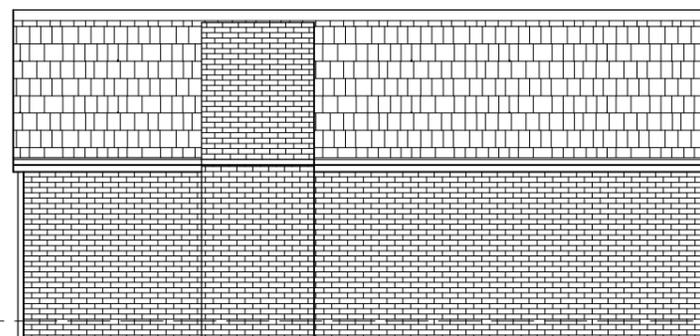

Existing East Elevation

Rev:	Date:	Notes:
------	-------	--------

FOX ARCHITECTURE & DESIGN

Fox Cottage, Whitley Road, Whitley
 West Yorkshire, WF12 0LU
 T 01924 459231
 E info@foxarchitecture.co.uk
 www.foxarchitecture.co.uk

Client: Mason Building Contractors

Project: House Extension and Alterations, 10 Fall View, Silkstone, S75 4LG

Drawing: Existing House Details

Date: Feb 2026 Scale: 1:100@A3

Drawing No: 2542/101 Rev: