

Notes:

PLANNING DRAWINGS - THIS DRAWING SHOULD NOT BE USED FOR ANY OTHER PURPOSES THAN THAT SPECIFIED HERE

COPYRIGHT - THIS DRAWING MAY NOT BE REPRODUCED OR MODIFIED IN WHOLE OR PART BY ANY PERSON OR ORGANISATION WITHOUT THE ARCHITECTS CONSENT. ISUING COPIES TO THIRD PARTIES MAY NOT BE DONE WITHOUT THE ARCHITECTS CONSENT

Revision: A

Revision List:  
A - 05/10/23 - note, neighbours amended



MATERIALS - PROPOSED  
Walls - Natural sandstone to roadside, off white coloured render to all other walls, stone or artificial stone below DPC and to terrace walls  
Roof - Grey tiles  
Windows/ Doors - Grey or cream frames  
Gutters / Pipes - Black pvcu


Project/ Client: Bungalow/ Faxon

Drawing Title: Elevations - PROPOSED


Drawing Number: 2168/TP/004

Scale at A3: 1:100

Date: July 23

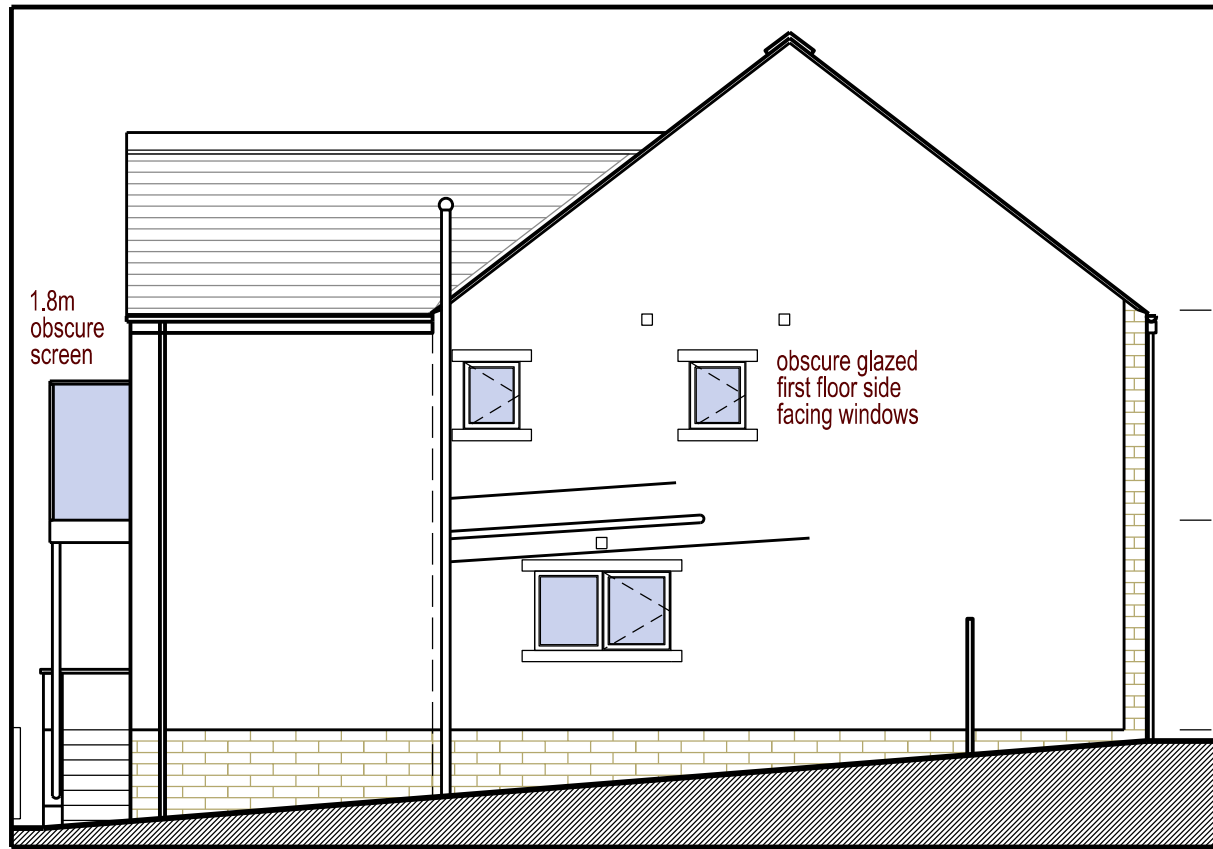

West Elevation

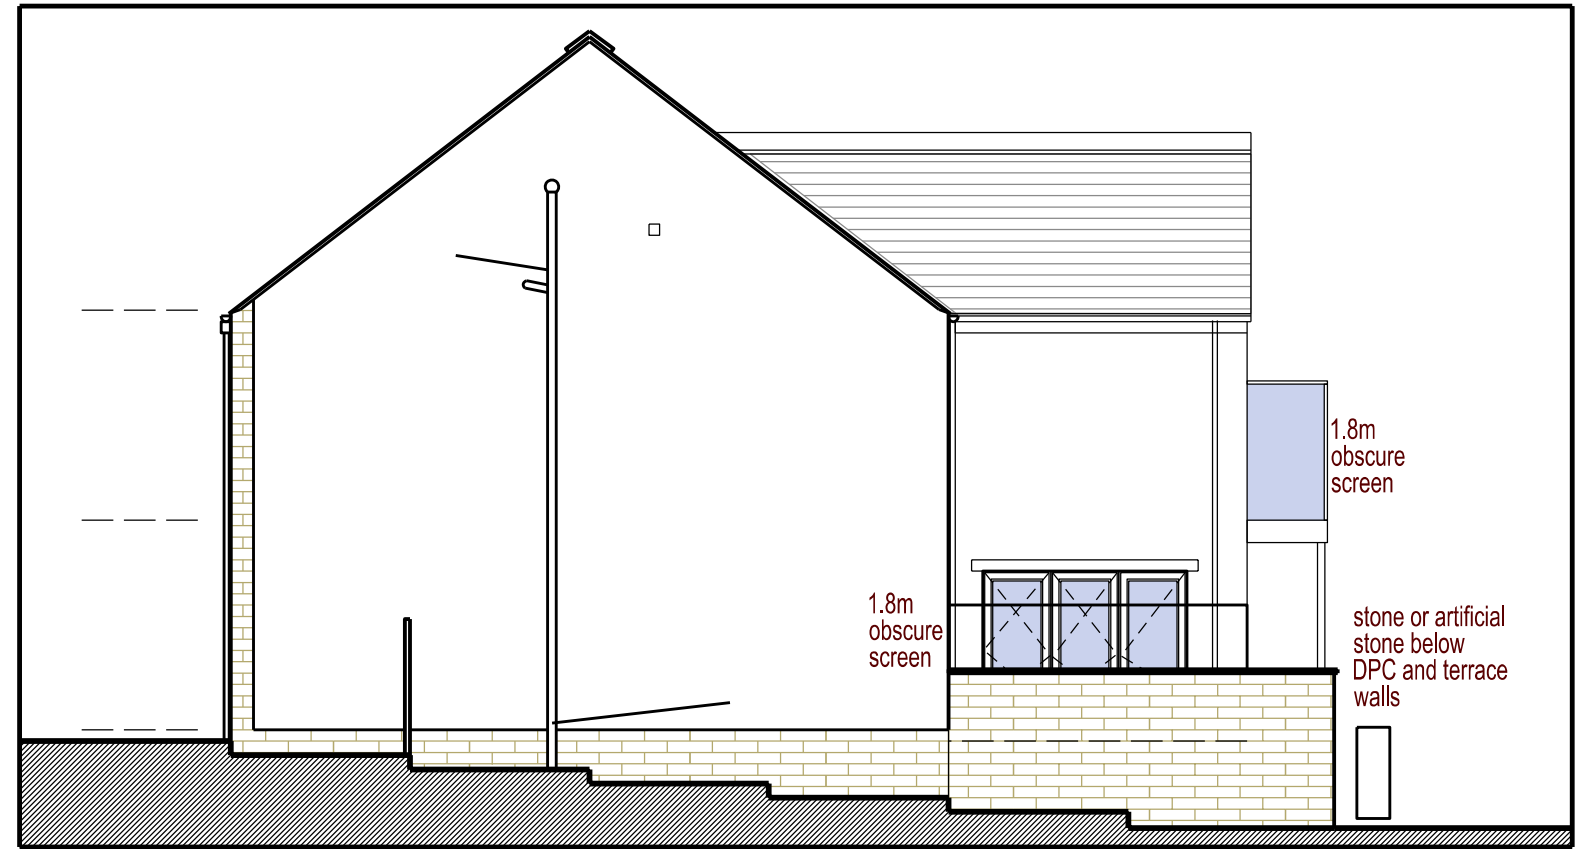

East Elevation



South Elevation



North Elevation