




North East Elevation  
1 : 100

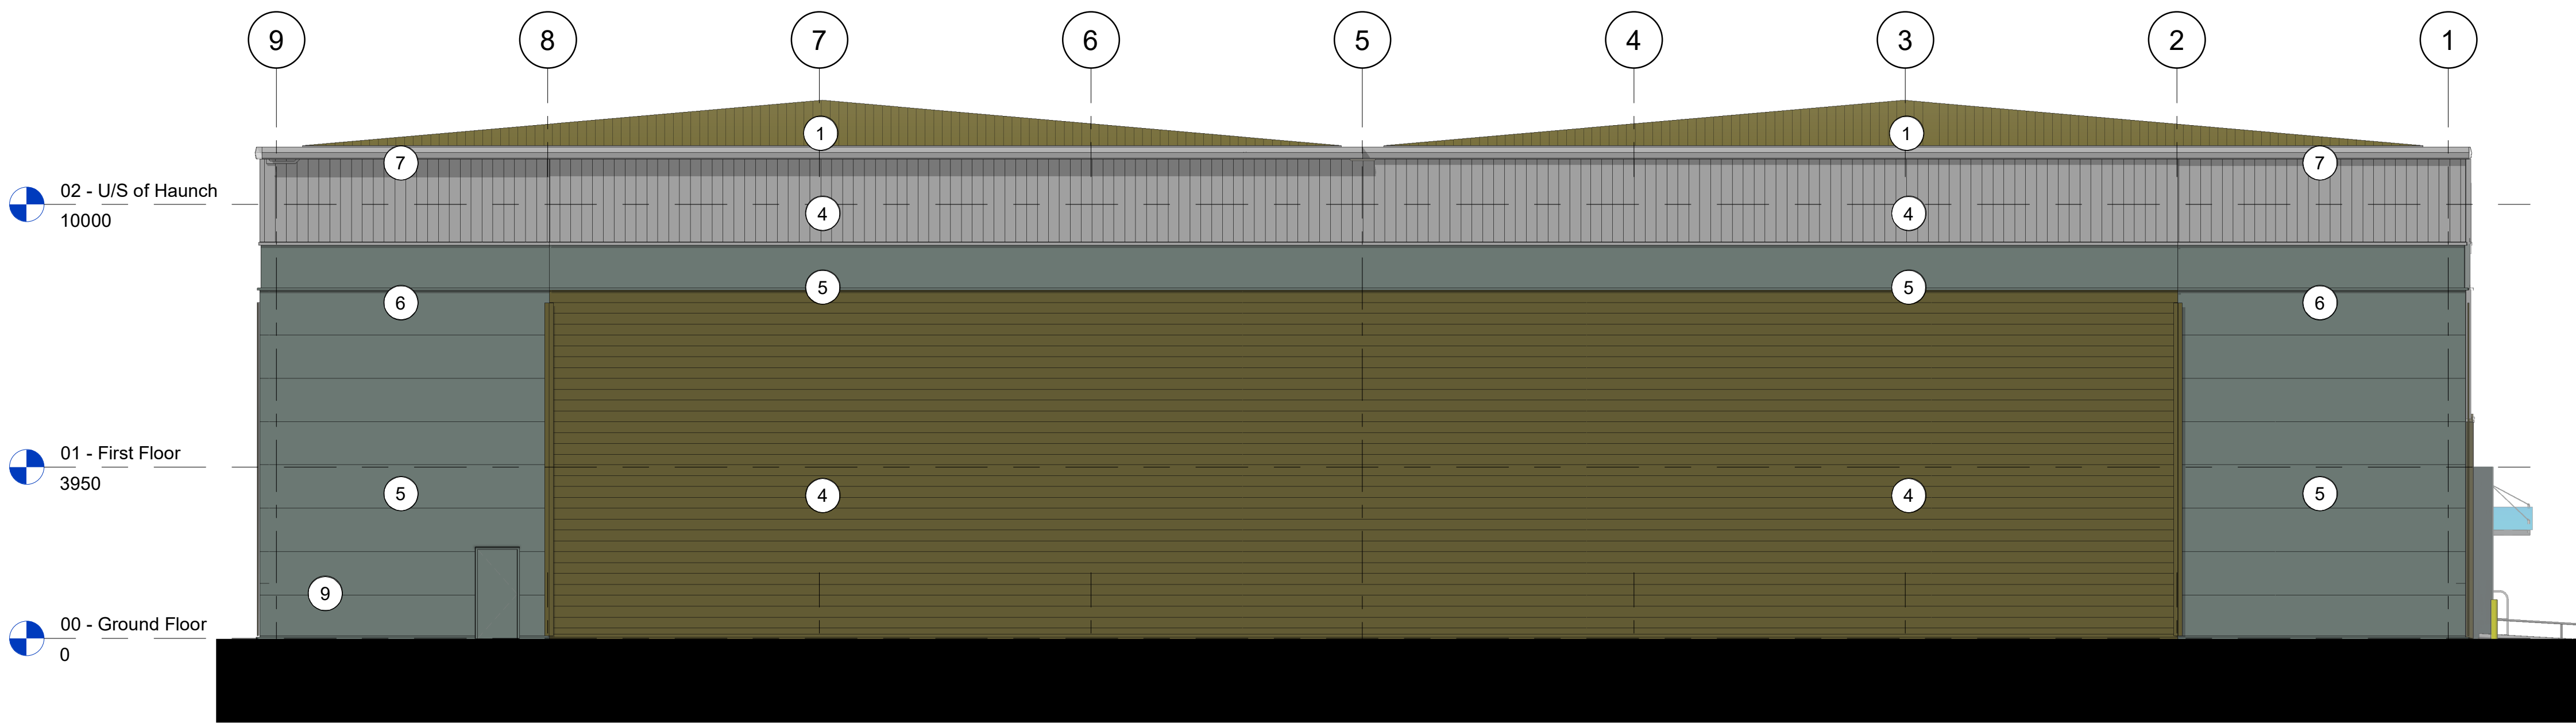

North West Elevation  
1 : 100

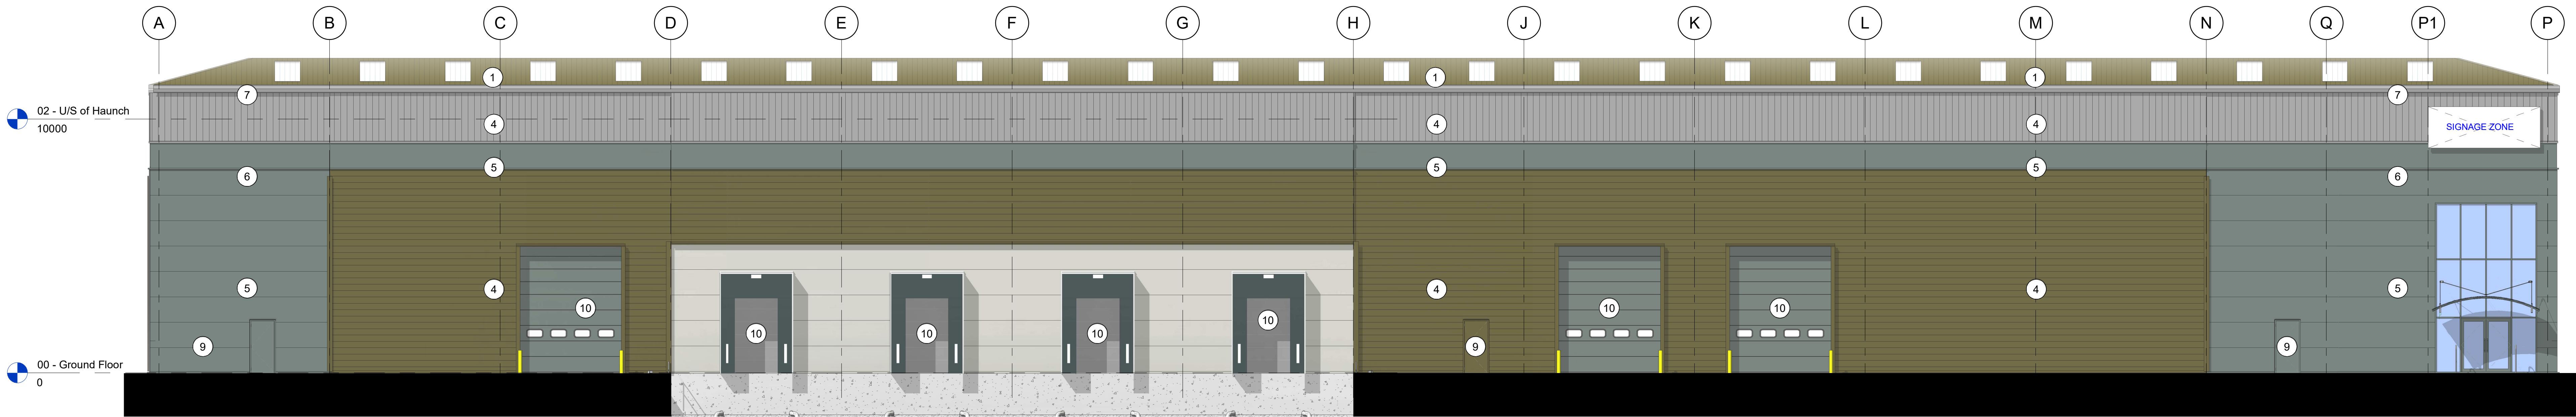

South West Elevation  
1 : 100

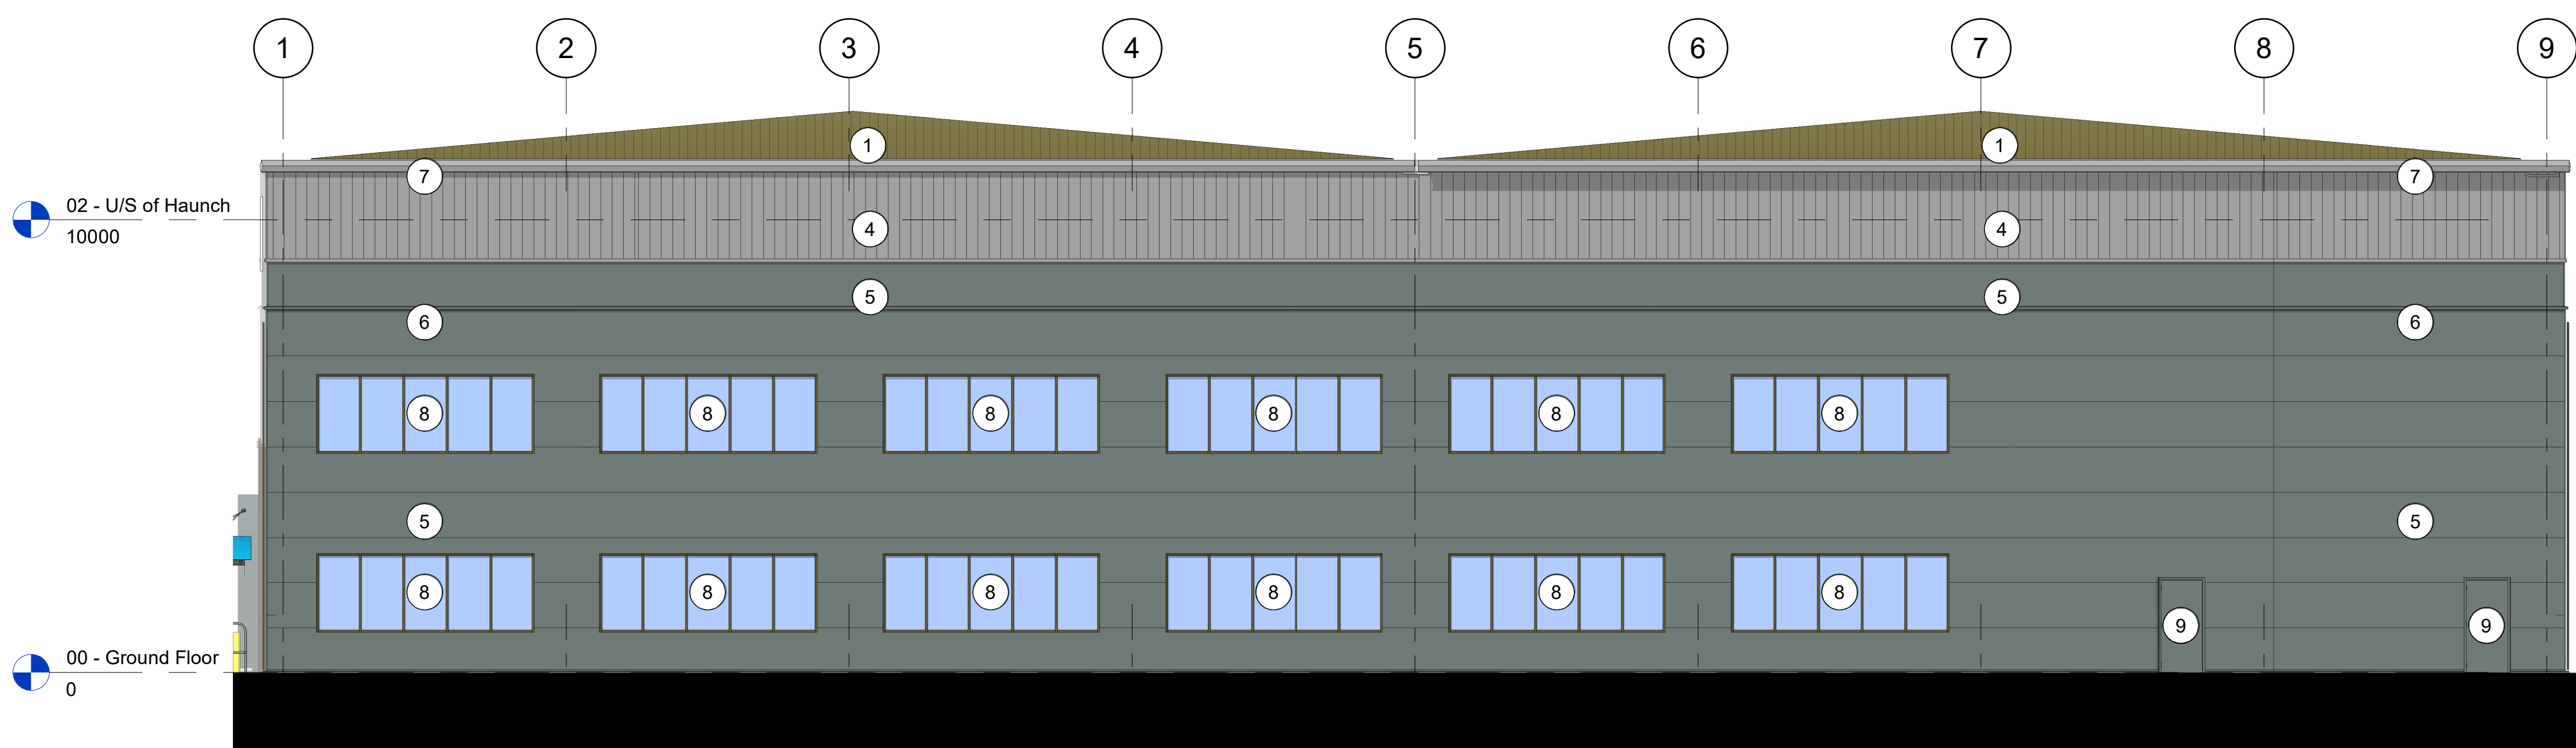

South East Elevation  
1 : 100

External Materials.

- Roof : Composite cladding , Colour : Olive Green RAL 100 30 20 Roof Pitch 5 Degrees
  - Rooflights : Roof lights 15% target maximum (minimum 10%)
  - Walls - Horizontal cladding : Pre-finished profiled steel cladding, Colour : Olive Green RAL 100 30 20 .
  - Walls - Vertical cladding : Pre-finished profiled steel cladding, Colour : Pure Grey RAL 000 55 00.
  - Walls - Horizontal cladding : Kingspan Quadcore Composite KS1000 MR Architectural Wall Panel , Colour : Merlin Grey RAL 180 40 05
  - Flashings : Pre-formed flashings, - Merlin Grey RAL 180 40 05 + Olive Green RAL 100 30 20
  - Eaves Fascia : Pre- formed fascia, colour : Pure Grey RAL 000 55 00.
  - Windows, Curtain Walling & doors : Polyester powder coated aluminium frames, colour : Olive Green RAL 100 30 20 to Windows + Merlin Grey RAL 180 40 05 to Curtain Wall.  
Glass : Solar reflective glass.
  - Fire escape doors , steel door sets, colour to suit host cladding : Merlin Grey RAL 180 40 05 + Olive Green RAL 100 30 20
  - Level entry doors - pre-finished, colour : Merlin Grey RAL 180 40 05
- Any Loading Dock external walls to be pre cast concrete.

COPYRIGHT RESERVED

Notes

Revisions

| Rev | Date   | Description   |
|-----|--------|---|
| P1  | Apr 25 | Removed Olive Green Cladded infill panels between windows and replace the entrance canopies with free standing ones |
| P2  | Jun 25 | Goosewing Grey Cladding Changed to Pure Grey                                                                        |

BUILDING MANAGEMENT SERVICES LTD

Huddersfield Road  
Eland, West Yorkshire  
HX5 9BW  
TELEPHONE : ELLAND (01422) 371616  
FAX No : (01422) 376717  
email : mail@bmselland.com

Building  
Management  
Services

Client

C D P Limited

Project

Proposed Development,  
Unit 2, Rockingham Business Park,  
Dearne Valley Parkway

Sheet

Unit 2 - Elevations

|              |              |      |            |
|--------------|--------------|------|------------|
| Drawn        | Author       | Date | Issue Date |
| Scale        | As indicated |      |            |
| Status       | Construction |      |            |
| Drawing No.  | Revision     |      |            |
| 3061-2 - 301 | P2           |      |            |