



Site Location 1:1250




HIGH STREET

Site Plan 1:200

DO NOT SCALE DRAWING - IF IN DOUBT, ASK

Address:	53 High Street (Home Farm), Royston, Bamsley, S71 4RF.	Rev: -
Project:	Existing Buiding Change of Use,	Date: JULY 2008
Drawing Title:	Site Plan & Location Plan.	Status: Planning
Drawing No:	2008-1030-001	
Scale:	As Shown	
Drawn By:	JD	

J.A. DEAKIN CAD DRAWING SERVICES LTD
THIS DRAWING IS ISSUED SUBJECT TO CONDITION THAT IT IS NOT COPIED, REPRODUCED, OR DISTRIBUTED IN WHOLE OR IN PART, OR USED IN ANY WAY DETRIMENTAL TO THE INTERESTS OF J.A. DEAKIN CAD DRAWING SERVICES LTD.

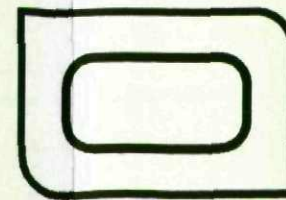


J.A. DEAKIN CAD DRAWING SERVICES LTD.


95 Arundel Drive,
Lundwood,
Bamsley, S71 5LF.
TEL: 07886030175



Exg. Ground Floor Plan 1:100

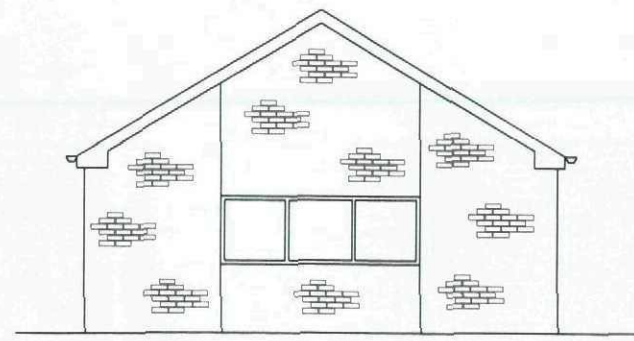


Exg. Front Elev. 1:100

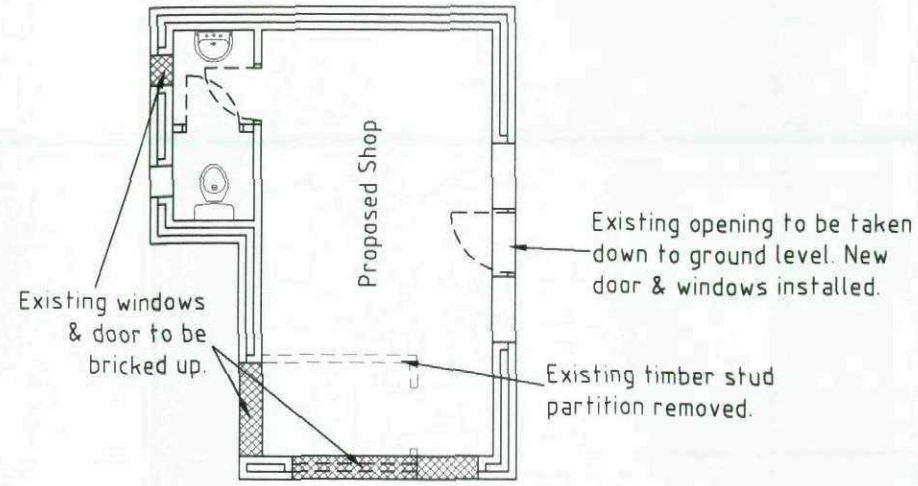


Proposed Ground Floor Plan 1:100




Proposed Front Elev. 1:100

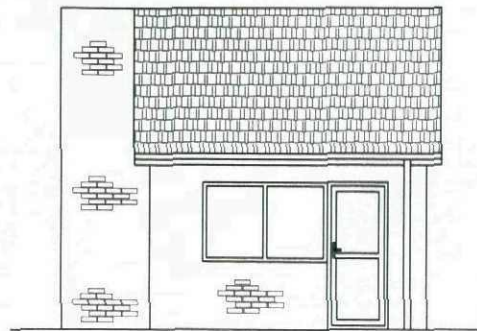


Exg. Side Elev. 1:100

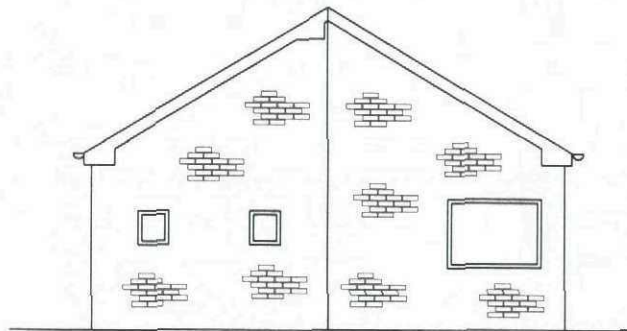


Exg. Side Elev. 1:100

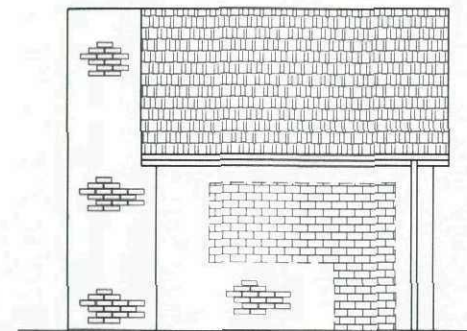

Proposed Side Elev. 1:100

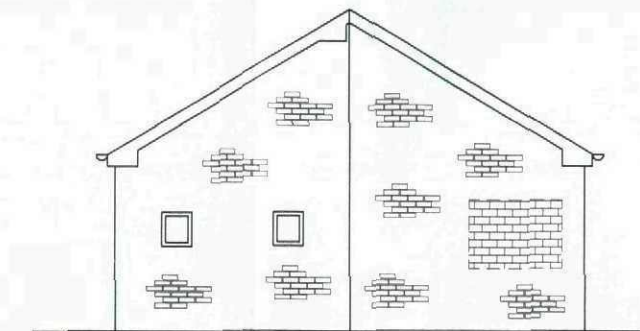

Proposed Side Elev. 1:100

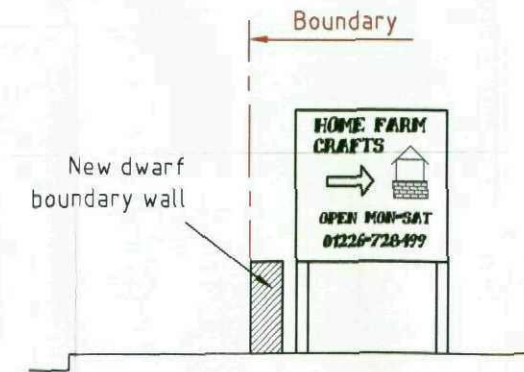


Proposed Directional Sign 1:50

DO NOT SCALE DRAWING - IF IN DOUBT, ASK

Address: 53 High Street (Home Farm), Royston, Barnsley, S71 4RF. Rev:
 Project: Existing Buiding Change of Use, Date: JULY 2008
 Drawing Title: Existing & Proposed Plans & Eleavtions
 Drawing No: 2008-1030-002
 Scale: As Shown Status: Planning
 Drawn By: JD

J.A.DEAKIN CAD DRAWING SERVICES LTD
 THIS DRAWING IS ISSUED SUBJECT TO CONDITION THAT IT IS NOT COPIED, REPRODUCED, OR DISTRIBUTED IN WHOLE OR IN PART, OR USED IN ANY WAY DETRIMENTAL TO THE INTERESTS OF J.A.DEAKIN CAD DRAWING SERVICES LTD.

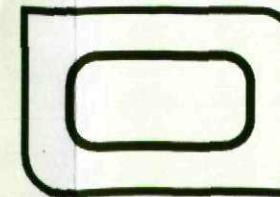

J.A.DEAKIN CAD DRAWING SERVICES LTD.

95 Arundel Drive,
 Lundwood,
 Barnsley, S71 5LF.
 TEL:07886030175